

LIFE SAFETY CALCULATIONS

CHURCH [SPRINKLERED]


- OCCUPANCY TYPE: "A-2" 4,176 SF*
 - (2) EXITS REQ'D
 - MAX. TRAVEL DISTANCE ALLOWED 150'-0"
 - MAX DEAD END = 20'-0"
 - MIN REQ'D CORRIDOR WIDTH: 256(2) = 52"
 - MIN REQ'D EXIT DOOR SEPARATION: 98'-8 1/2" = 34'-8"
- TOTAL 256 OCC.
PROVIDED (6)
PROVIDED = 127'-0"
PROVIDED = NONE
PROVIDED: 110"
PROVIDED: 54'-0"

FELLOWSHIP HALL [SPRINKLERED]

- OCCUPANCY TYPE: "A-2" 3183*
 - 1ST FL: 3,962 SF
 - MEZZANINE: 779 SF
 - (2) EXITS REQ'D
 - MAX. TRAVEL DISTANCE ALLOWED 150'-0"
 - MAX DEAD END = 20'-0"
 - MIN REQ'D CORRIDOR/STAIR WIDTH: 44"
 - MIN REQ'D EXIT DOOR SEPARATION: 82'-0 1/2" = 41'-0"
- TOTAL 167 OCC.
PROVIDED (2)
PROVIDED = 131'-8"
PROVIDED = NONE
PROVIDED: 44"
PROVIDED: 41'-0"


NOTES:

- SECOND FLOOR TO BE USED FOR EMPLOYEES ONLY. ATTIC SPACE USED FOR STORAGE AND HVAC EQUIPMENT.
- FELLOWSHIP HALL AND CHURCH AREAS TO BE SEPARATED WITH 2-HR FIRE RATED PARTITIONS MIN. SEE WALL SCHEDULE ON SHEET A1.3 FOR MORE DETAILS.

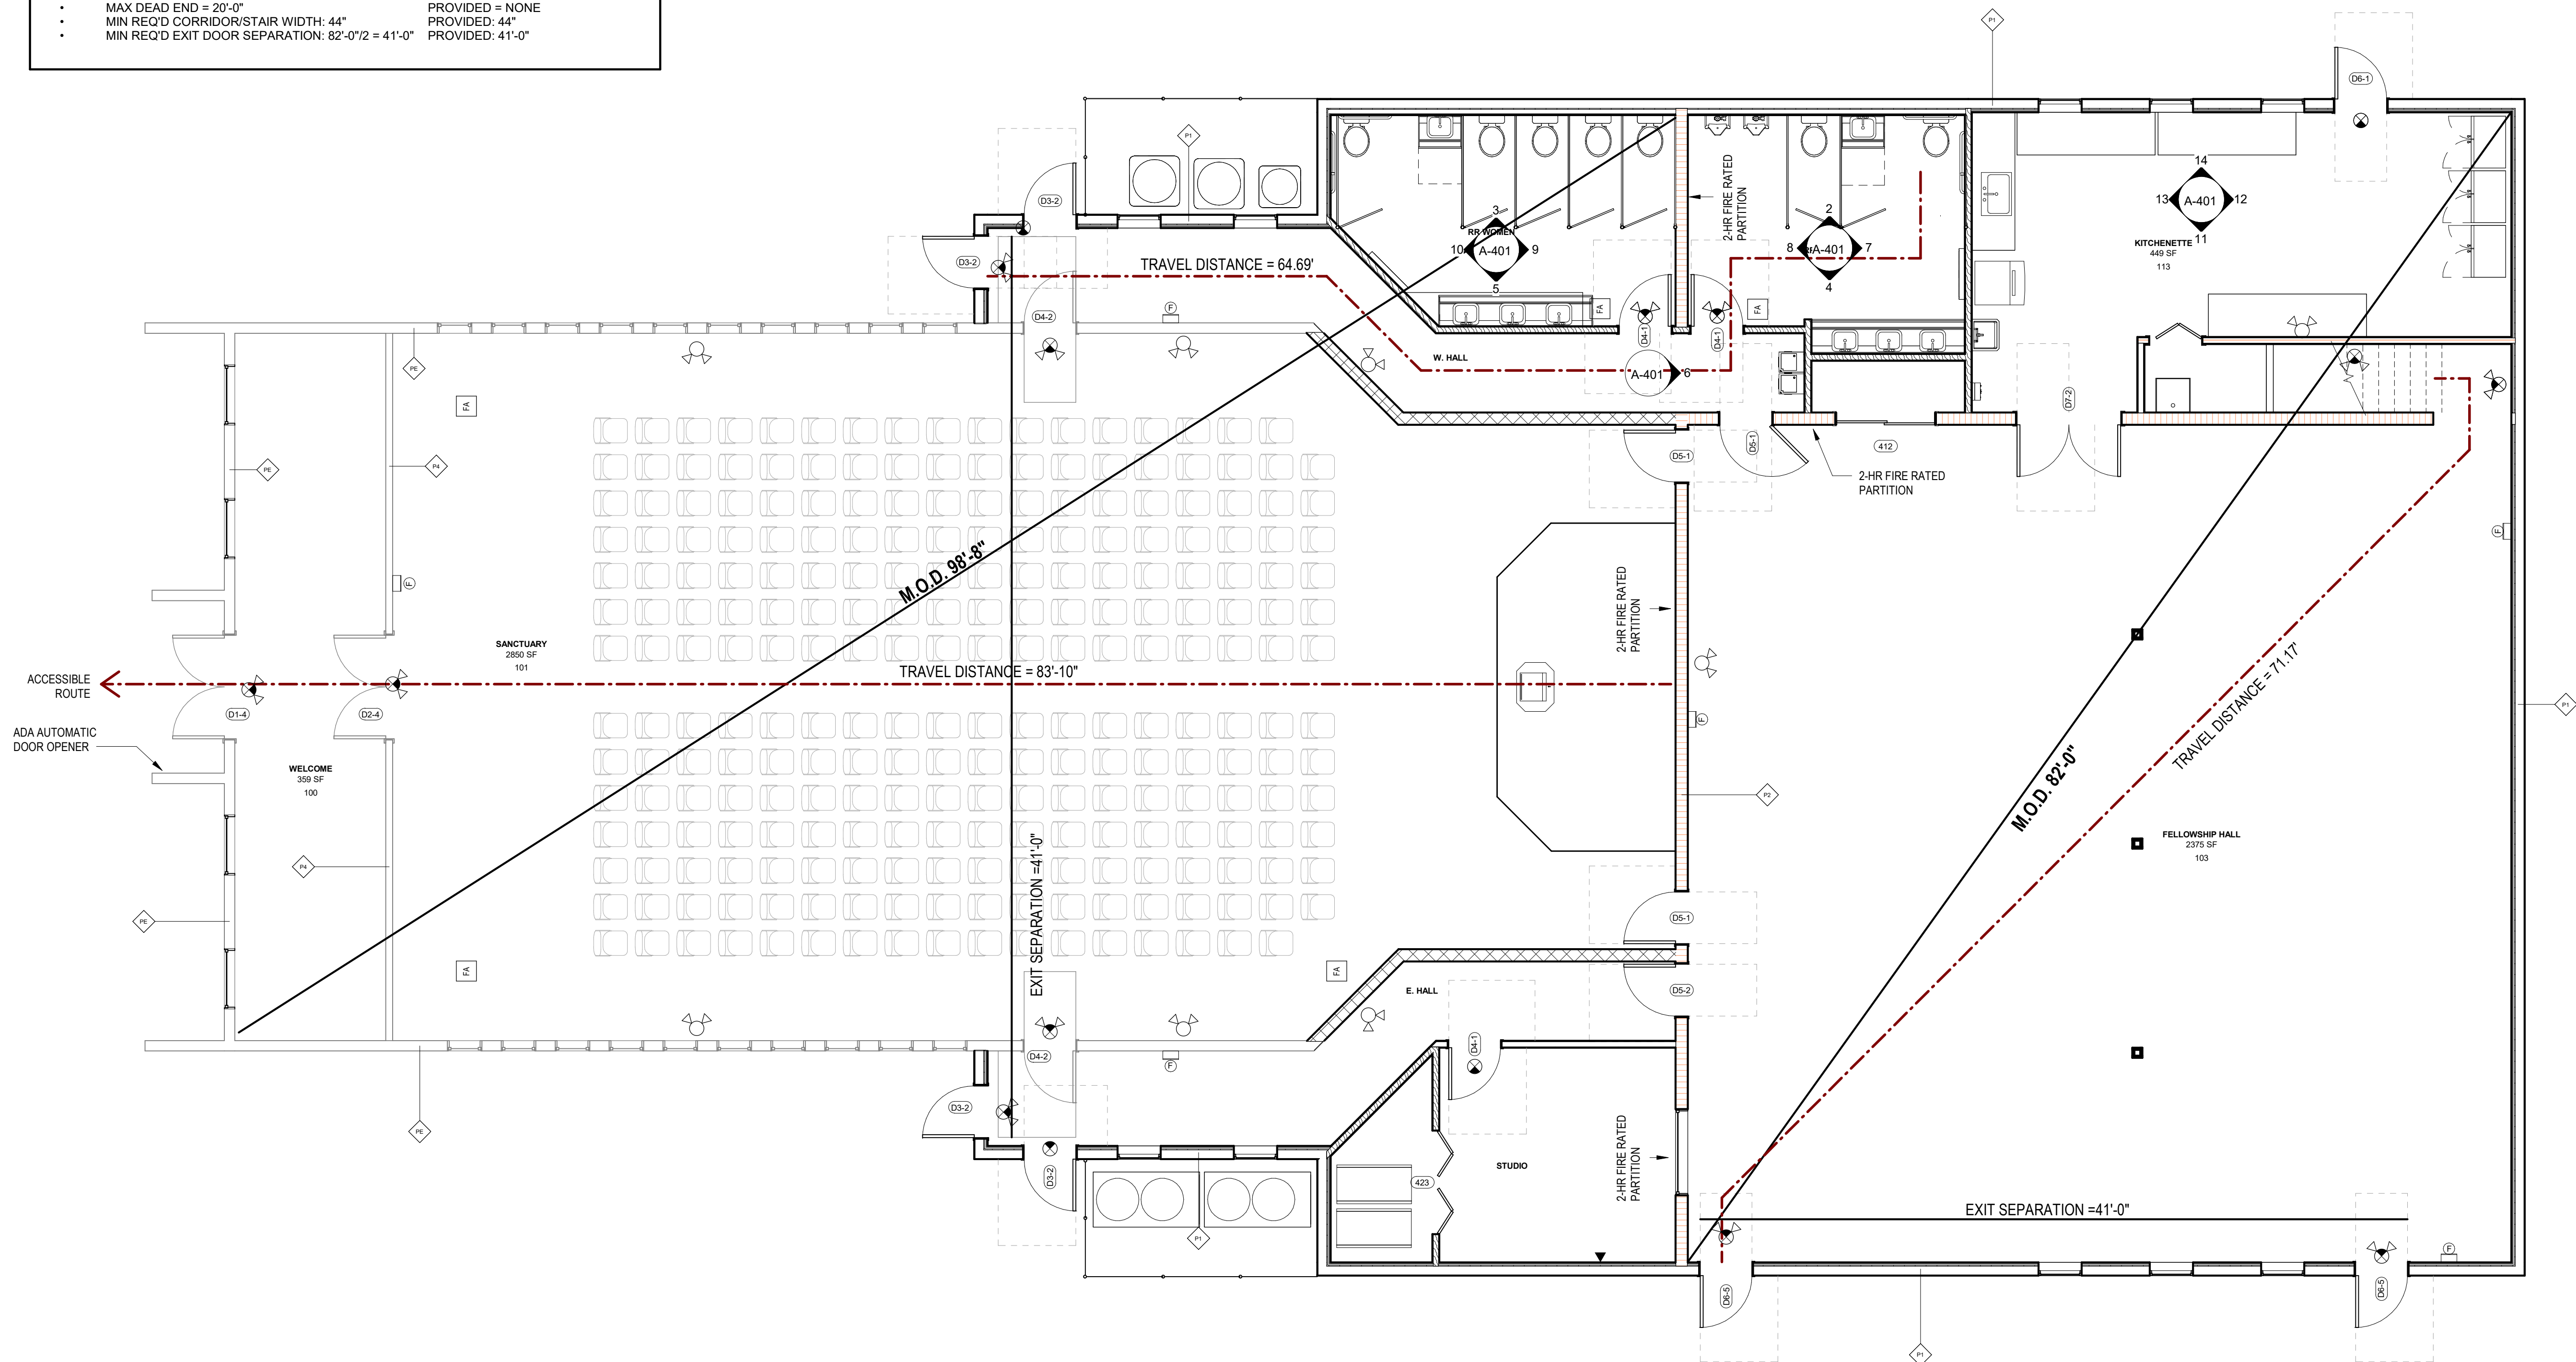

AJOKU STUDIOS
550 S RAINBOW DR.
HOLLYWOOD, FL 33021
INFO@AJOKUSTUDIOS.COM
(561) 384-3923

THIS ITEM HAS BEEN DIGITALLY SIGNED AND
SEALED BY RAFAEL BALLESTER-VEGA
ADJACENT TO THE SEAL SIGNATURE
MUST BE VERIFIED ON ANY ELECTRONIC COPIES.

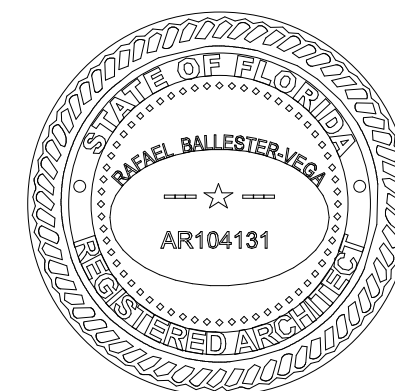

DRAWING INFO

DATE: 11/25/2025
SCALE: 3/16" = 1'-0"
DRAWN BY: K.R.B.
CHECKED BY: I.A.A.
APPROVED BY: Approver
CONTRACT NO.: CD241610

IN MY PROFESSIONAL JUDGEMENT AND TO
THE BEST OF MY KNOWLEDGE AND BELIEF,
THESE PLANS AND SPECIFICATIONS COMPLY
WITH APPLICABLE BUILDING CODES AND
FIRESAFETY CODES, AS MANDATE BY STATUTE,
FOR THE JURISDICTION IN WHICH THE
STRUCTURE CONTAINED IN THESE
DOCUMENTS SHALL BE CONSTRUCTED.

REVISIONS

EBENEZER SDA
CHURCH

1210 NW 27TH AVE.
POMPANO BEACH, FL 33069

OWNER

SOUTHEASTERN ASSOC. OF
SEVENTH-DAY ADVANTISTS

TITLE

LIFE SAFETY PLAN

LS-101

11 LIFE SAFETY PLAN 1ST FL
3/16" = 1'-0"

