
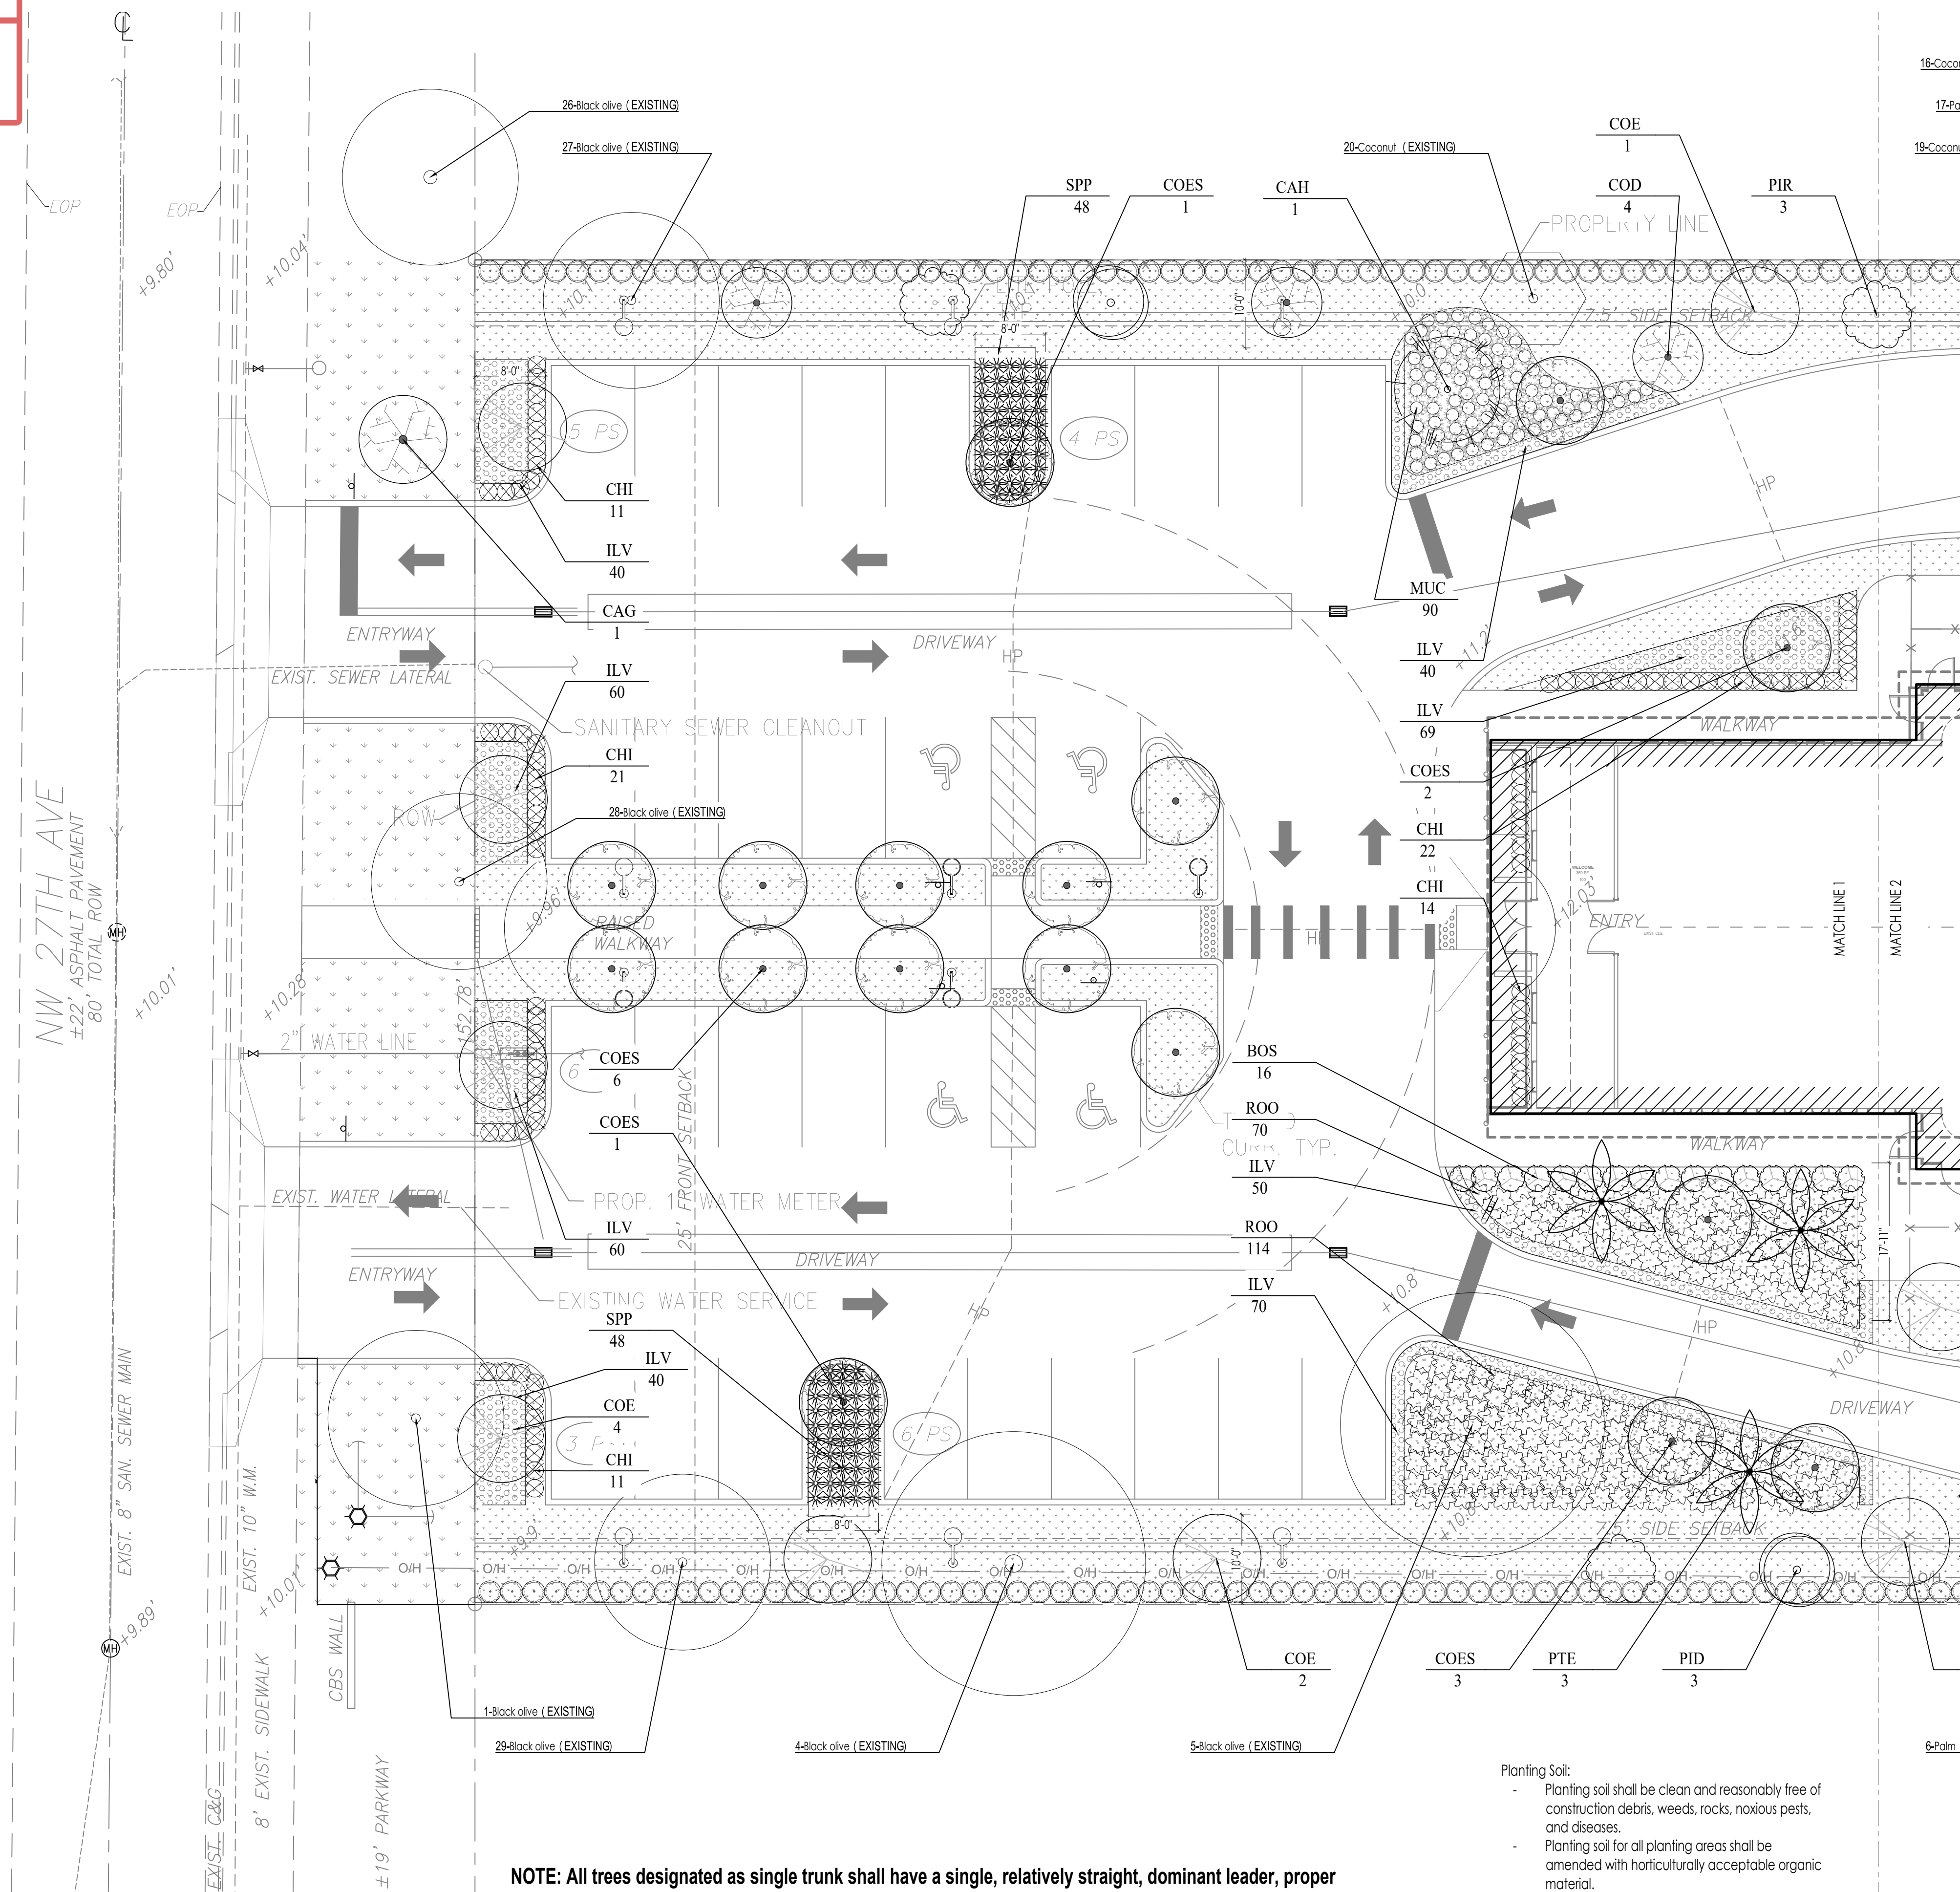


**TREE PROTECTION AND PENALTY NOTE:**

Encroachment by any means—including excavation, soil compaction, grading, trenching, or storage of materials/equipment—into the Critical Root Zone (CRZ) or Tree Protection Zone (TPZ) of existing trees designated to be protected and preserved is strictly prohibited. Any unauthorized disturbance or damage to these zones will result in immediate work stoppage, a City-issued code violation, and fines/penalties up to the full replacement value of the tree, plus any applicable municipal mitigation fees.

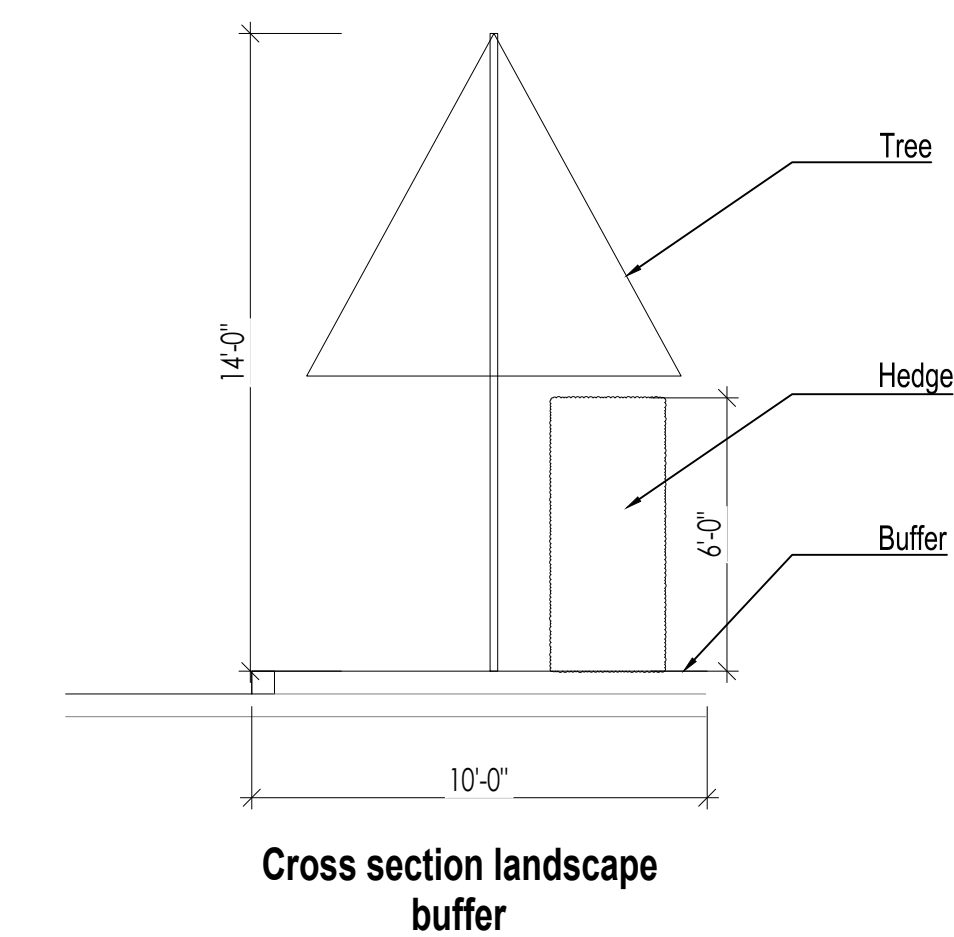

PLANT LIST								
Qty.	Label	Botanical Name	Common name	Size	DBH	Spread	Native	Drought tolerance
TREES								
2	BUS	Bursera simaruba	Gumbo Limbo	14' OA	2"	10'	YES	Tolerant
1	CAH	Callandrea haematocephala	Dwarf Powderpuff	10' OA	2"	10'	NO	Tolerant
11	COE	Conocarpus erectus	Green Buttonwood	14' OA	2"	10'	YES	Tolerant
22	COES	Conocarpus erectus 'sericeus'	Silver Buttonwood	14' OA	2"	10'	YES	Tolerant
Qty.	Label	Botanical Name	Common name	Size	DBH	Spread	Native	Drought tolerance
TREES								
1	CAG	Caesalpinia granadillo	Bridal Veil	14' OA	2"	10'	NO	Tolerant
MITIGATION TREES								
8	COD	Coccoloba diversifolia	Pigeon Plum	16' OA	4"	8'	YES	Tolerant
7	PIR	Pimenta racemosa	Bay Rum	16' OA	4"	8'	NO	Tolerant
8	PID	Pimenta dioica	Allspice	16' OA	4"	8'	NO	Tolerant
PALMS								
7	PTE	Pythosperma elegans	Alexander Palm	18' OA	4"	10'	NO	Tolerant
MITIGATION PALMS								
2	PTE	Pythosperma elegans	Alexander Palm	18' OA	4"	10'	NO	Tolerant
SHRUBS								
16	BOS	Bougainvillea spectabilis	Bougainvillea	24"		24"	NO	Tolerant
122	CHI	Chrysobalanus icaco 'Green'	Green Cocoplum	24"		24"	YES	Tolerant
807	ILV	Ilex vomitoria	Yaupon Holly	24"		24"	YES	Tolerant
142	MUC	Muhlenbergia capillaris	Muhly Grass	24"		24"	YES	Tolerant
355	MYF	Myrcianthes fragrans	Simpson Stopper	6'		2.5'	YES	Tolerant
84	SPP	Spathoglottis plicata	Ground Orchid	24"		24"	NO	Moderate
4	STN	Streptocaulis nicotai	White bird of paradise	36"		36"	NO	Tolerant
227	ROO	Rondeletia odorata	Panama rose	36"		36"	NO	Tolerant

Planting Soil:

- Planting soil shall be clean and reasonably free of construction debris, weeds, rocks, noxious pests, and diseases.
- Planting soil for all planting areas shall be amended with horticulturally acceptable organic material.

Soil Specifications:

- Sand: 60%
- Silt: 20%
- Clay: 15%
- Organic Matter: 5%

