


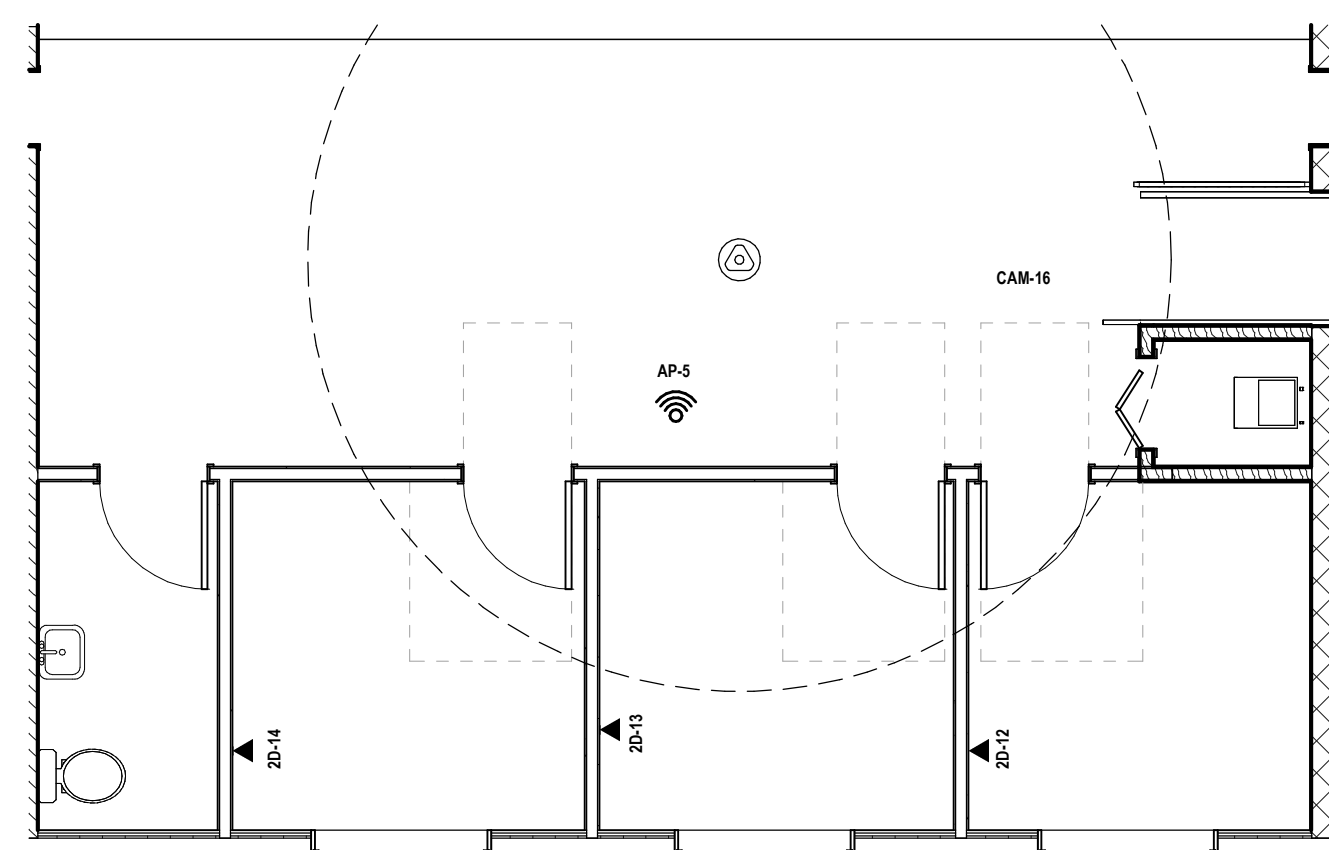


*** NOTES:**

- BUILDINGS WI-FI SYSTEM TO BE ENCRYPTED AND PASSWORD PROTECTED. -- NO COMPLIMENTARY SERVICE.
- SURVEILLANCE/INTRUSION SYSTEM TO BE INSTALLED BY LICENCES ADT SPECIALIST AS PER SCHEMATIC

LOW VOLTAGE LEGEND

	FISHEYE CAMERA		OCCUPANCY SENSOR - WALL
	SPEAKER		SILENT DURESS BUTTON
	WIFI ACCESS POINT		KNOX BOX
	SECURITY CAMERA		DOOR CONTACT
	DATA		SURVEILLANCE ALARM PANEL
	OCCUPANCY SENSOR - CEILING		ALARM PANEL

2 | LOW VOLTAGE - MEZZANINE
3/16" = 1'-0"

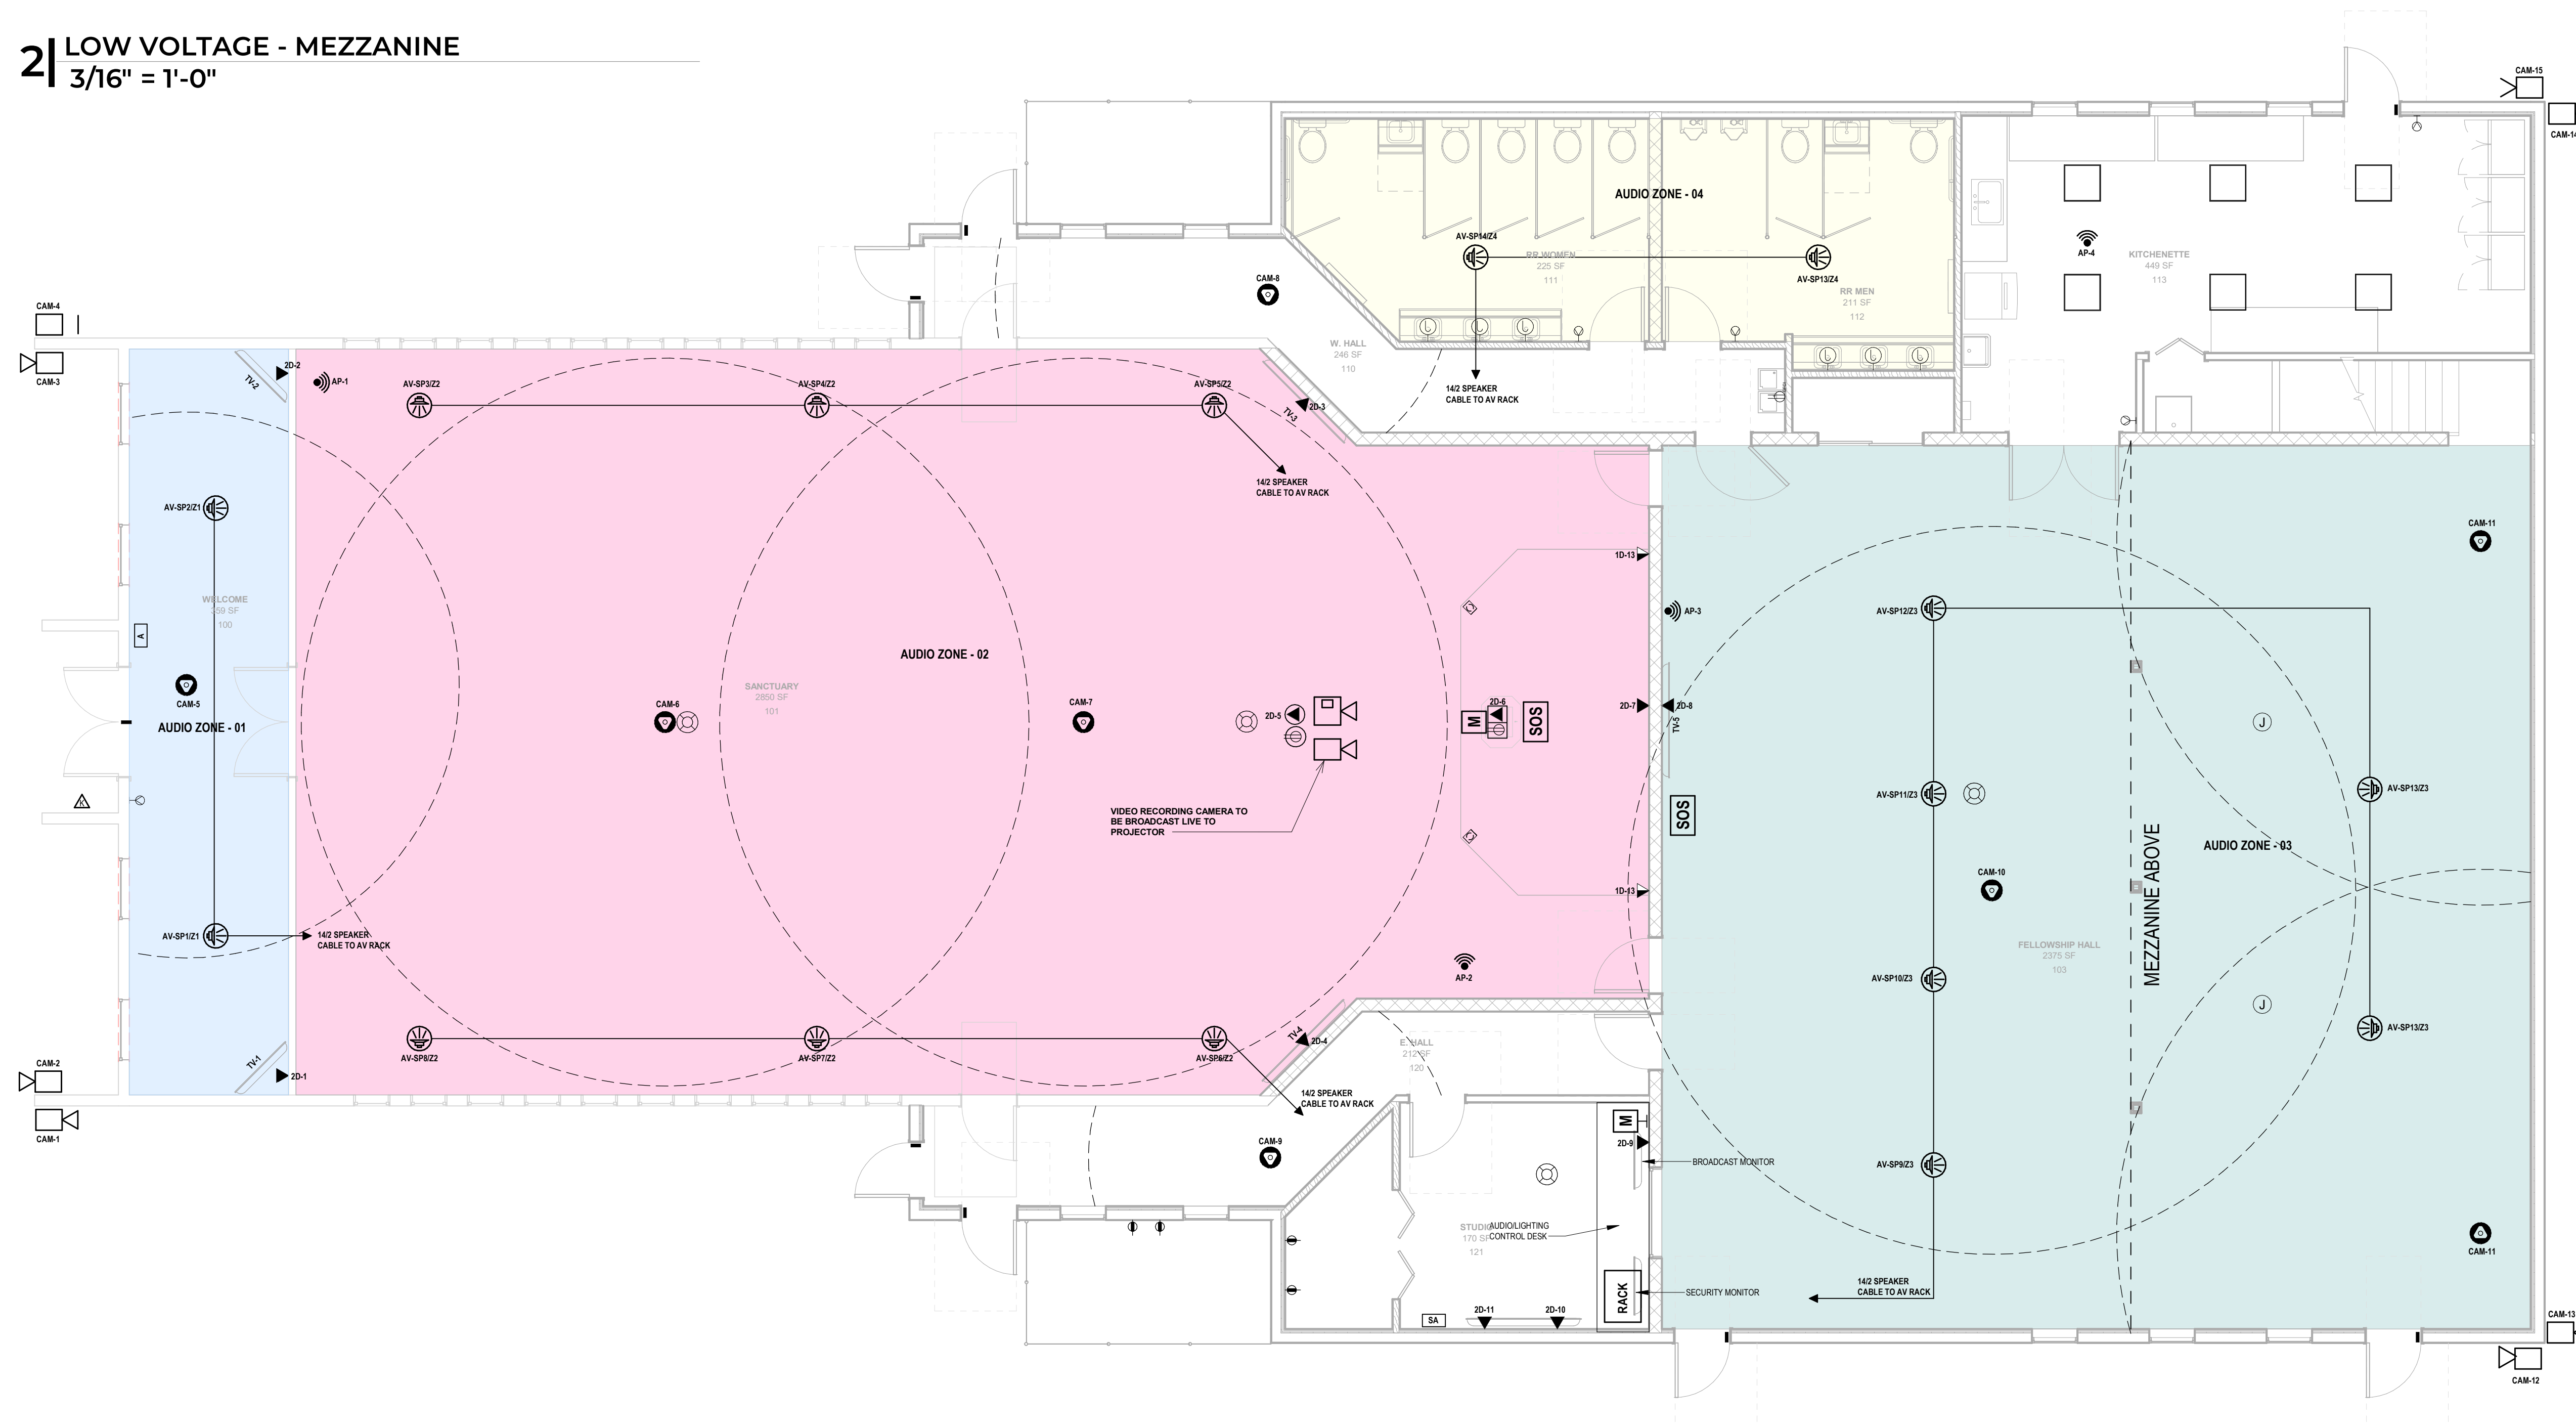


1 | AUDIO VISUAL SCHEMATIC
3/16" = 1'-0"



AJOKU STUDIOS
550 S RAINBOW DR.
HOLLYWOOD, FL 33021
INFO@AJOKUSTUDIOS.COM
(561) 384-3923

THIS ITEM HAS BEEN DIGITALLY SIGNED AND
SEALED BY RAFAEL BALLESTER ON THE DATE
ADJACENT TO THE SEAL SIGNATURE
MUST BE VERIFIED ON ANY ELECTRONIC COPIES

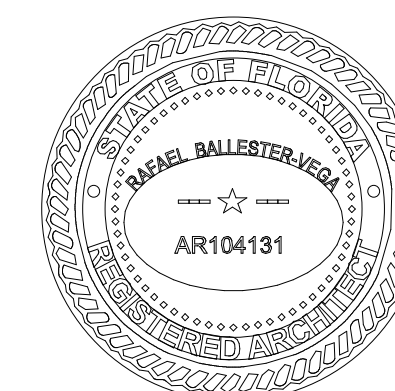

DRAWING INFO

DATE: 11/25/2025

SCALE: As indicated

DRAWN BY: K.R.B.

CHECKED BY: I.A.A.

APPROVED BY: _____ Approver

CONTRACT NO.: CD241610

IN MY PROFESSIONAL JUDGEMENT AND TO THE BEST OF MY KNOWLEDGE AND BELIEF, THESE PLANS AND SPECIFICATIONS COMPLY WITH APPLICABLE BUILDING CODES AND FIRESAFETY CODES, AS MANDATE BY STATUTE, FOR THE JURISDICTION IN WHICH THE STRUCTURE CONTAINED IN THESE DOCUMENTS SHALL BE CONSTRUCTED.

REVISIONS

**EBENEZER SDA
CHURCH**
1210 NW 27TH AVE.
POMPANO BEACH, FL 33069

OWNER
SOUTHEASTERN ASSOC. OF
SEVENTH-DAY ADVANTISTS

TITLE
AUDIO VISUAL PLAN