


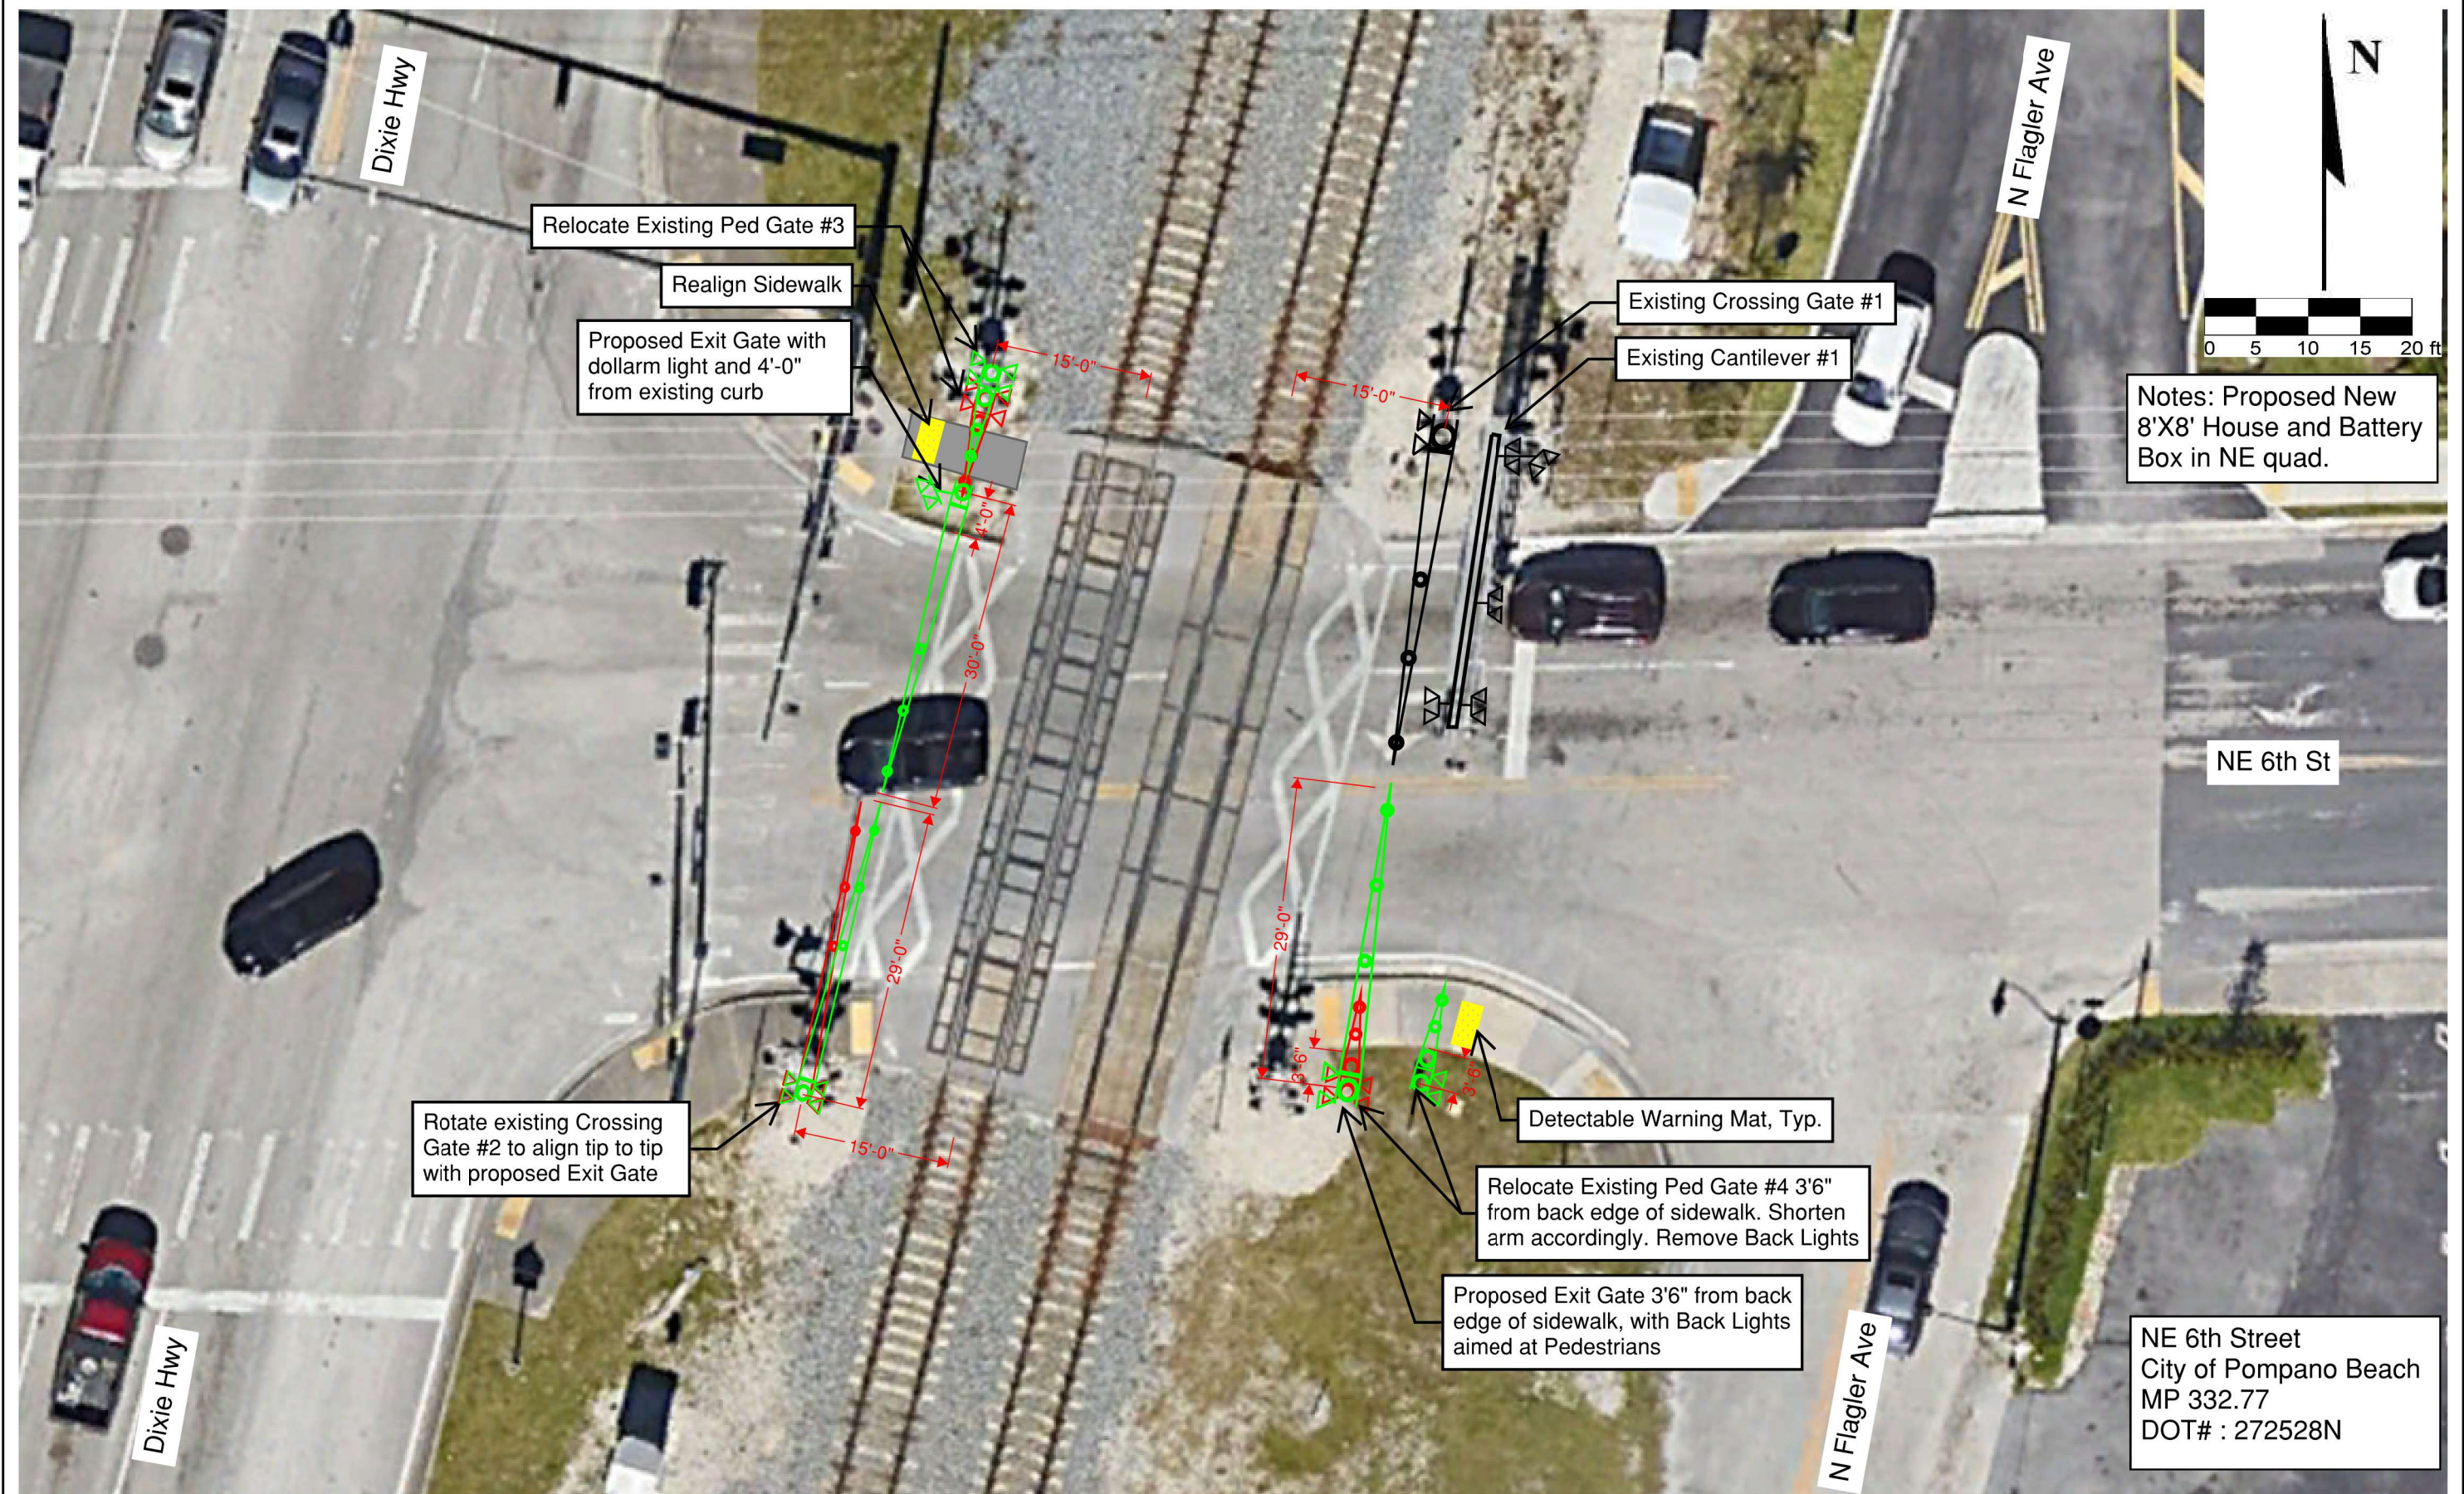

\$PLTDIVS\$
\$PENTBLS\$

REVISIONS	
DATE	DESCRIPTION

--

--

BL CONTRACT	SECTION	COUNTY
	D10	BROWARD

<i>BRIGHTLINE RCEP</i> <i>IMPROVEMENTS</i>	
---	--

	SHEET NO.
	332.77