


TENTATIVE PLAT- BOUNDARY / TOPOGRAPHIC SURVEY
324 POMPANO

A REPLAT OF PARCEL "A", OF "RAYSOR PLAT", ACCORDING TO THE PLAT THEREOF AS RECORDED IN PLAT BOOK 109, PAGE 33, PUBLIC RECORDS OF BROWARD COUNTY, FLORIDA.
A REPLAT OF LOT 6, OF THE "GROOM AND GAY'S SUBDIVISION", RECORDED IN DEED BOOK 388, PAGE 428, OF THE PUBLIC RECORDS OF BROWARD COUNTY, FLORIDA
BEING A PORTION OF SECTION 35, TOWNSHIP 48 SOUTH, RANGE 42 EAST., BROWARD COUNTY , FLORIDA,
LYING AND BEING IN THE CITY OF FLORIDA CITY, MIAMI DADE COUNTY , FLORIDA

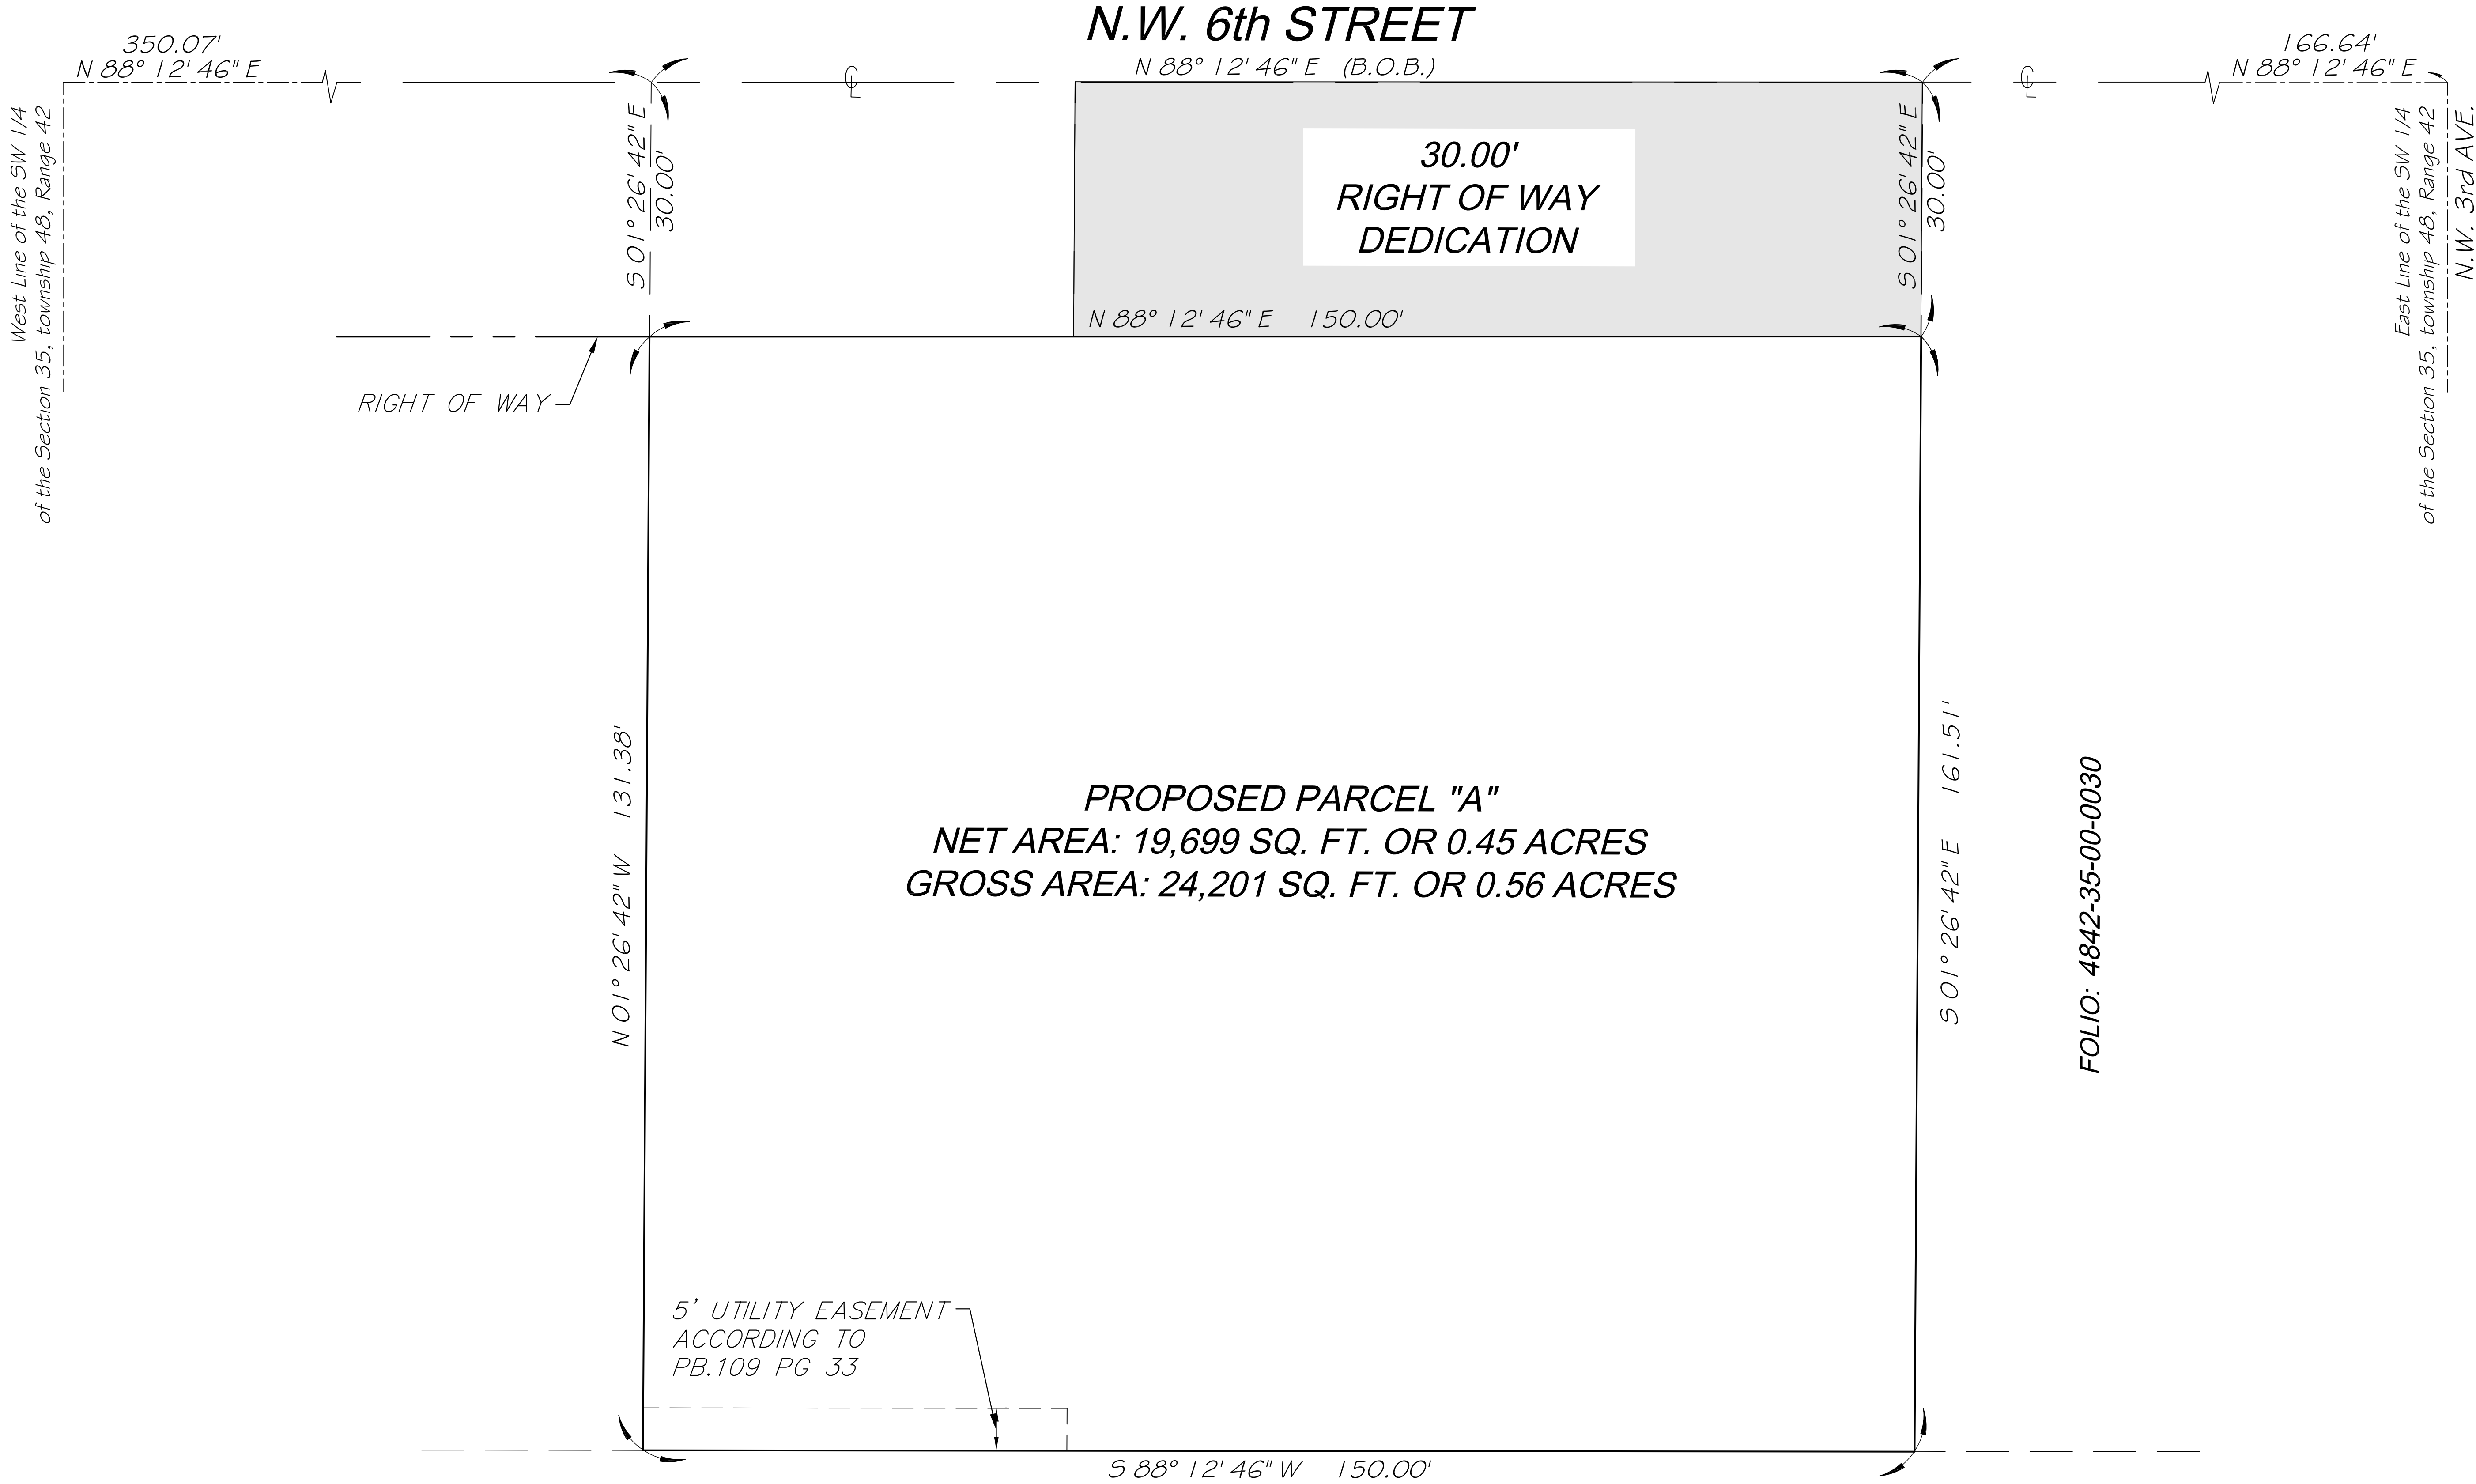

VIZCAYA SURVEYING
AND MAPPING, INC.

LB#8000
13217 S.W. 46th LANE, MIAMI, FLORIDA 33175
PH:(786)413-5822

No.	DATE	RECORD OF REVISION	
		DESCRIPTION	BY / APP

PARCEL ID:	4842-35-02-0040
4842-35-02-0050	4842-35-48-0010
TYPE OF PROJECT:	TENTATIVE PLAT
ADDRESS:	324 NW 6 St Pompano Beach, FL 33060

SCALE:	AS-SHOWN
DRAWN BY:	J.L.
CHECKED BY:	A.T.
SET #	TENTATIVE OF PLAT
DATE:	06-01-2023
PROJECT No.	FILE
SHEET:	2 OF 3

DRC
PZ22-12000032
07/19/2023