


SECTION A  
SCALE: 1/8" = 1'-0"

SECTION A-A'

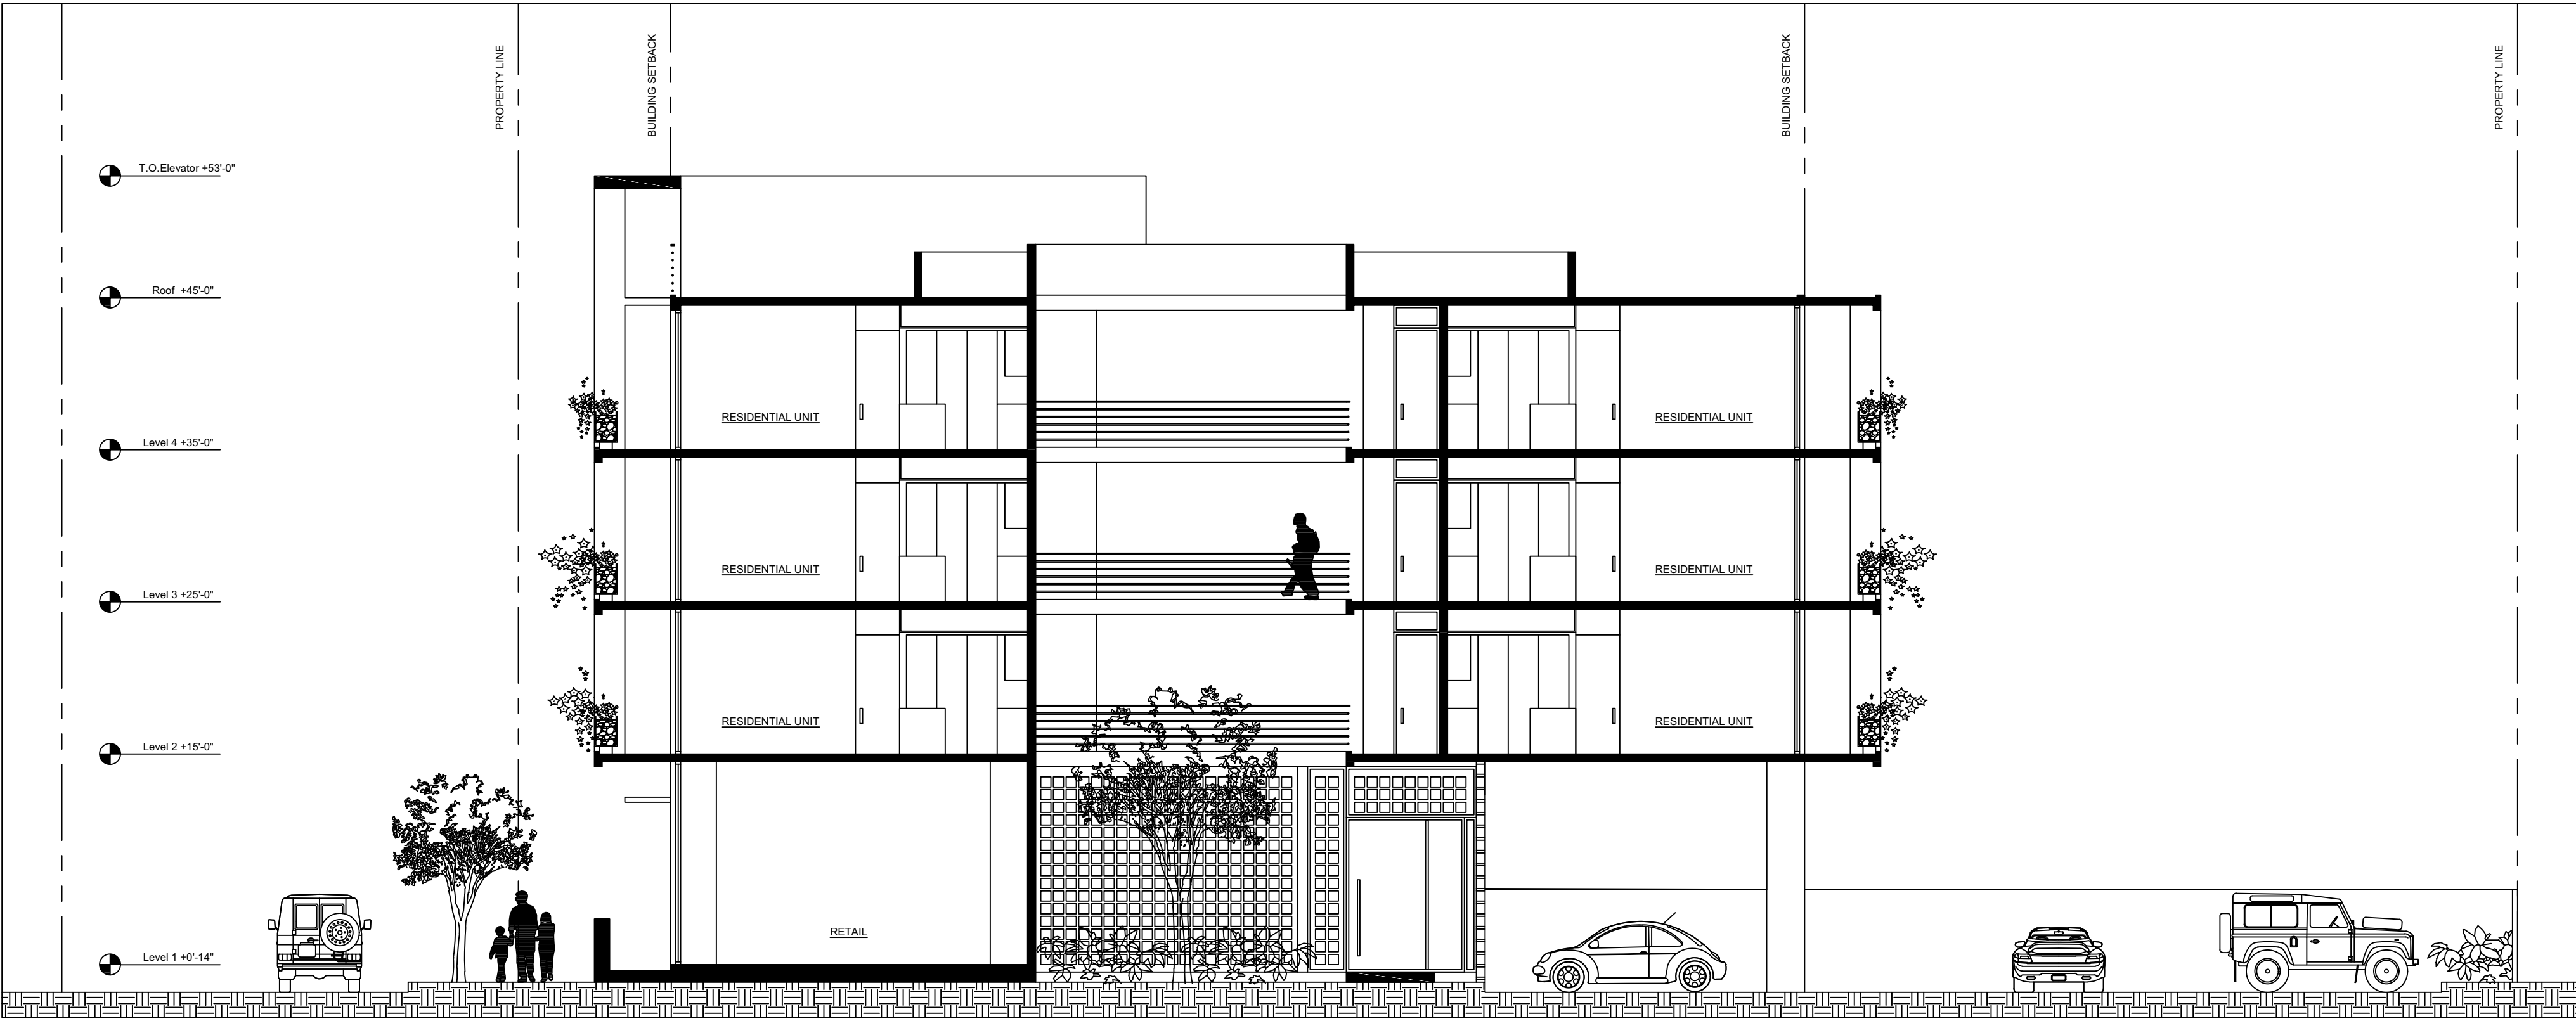

SECTION B  
SCALE: 1/8" = 1'-0"

OWNER | DEVELOPER:



DESIGN + BUILD CONTRACTOR:



DESIGN CONSULTANT:

..ICREANDO LOGO.jpg

ARCHITECT OF RECORD:

RUBEN J. PUJOL  
A R C H I T E C T  
A.I.A. # 0010458  
P H O N E : ( 3 0 5 ) 9 6 8 - 2 1 5 5  
1 2 2 3 7 S . W . 2 0 4 T E R R A C E  
M I A M I , F L O R I D A 3 3 1 7

SIGN AND SEAL:



Ruben J  
Pujol  
2023.03.0  
2 20:21:57  
-05'00'

REVISIONS/COMMENTS:

PROJECT:

324 HAUS

MIXED USE | FLEX BUILDING

324 NW 6TH STREET  
POMPAÑO BEACH, FL 33060

PROJECT NO.: 22-031

DRAWN BY:

DATE: JULY- 2022

SHEET NAME:

SECTIONS

SHEET NUMBER:

DRC  
A-2.8  
PZ22-12000032  
07/19/2023