




J:\City-STANDARDS\2019 Standards Details\Misc. 3-1.dwg, 11/2/2018 10:42:37 AM

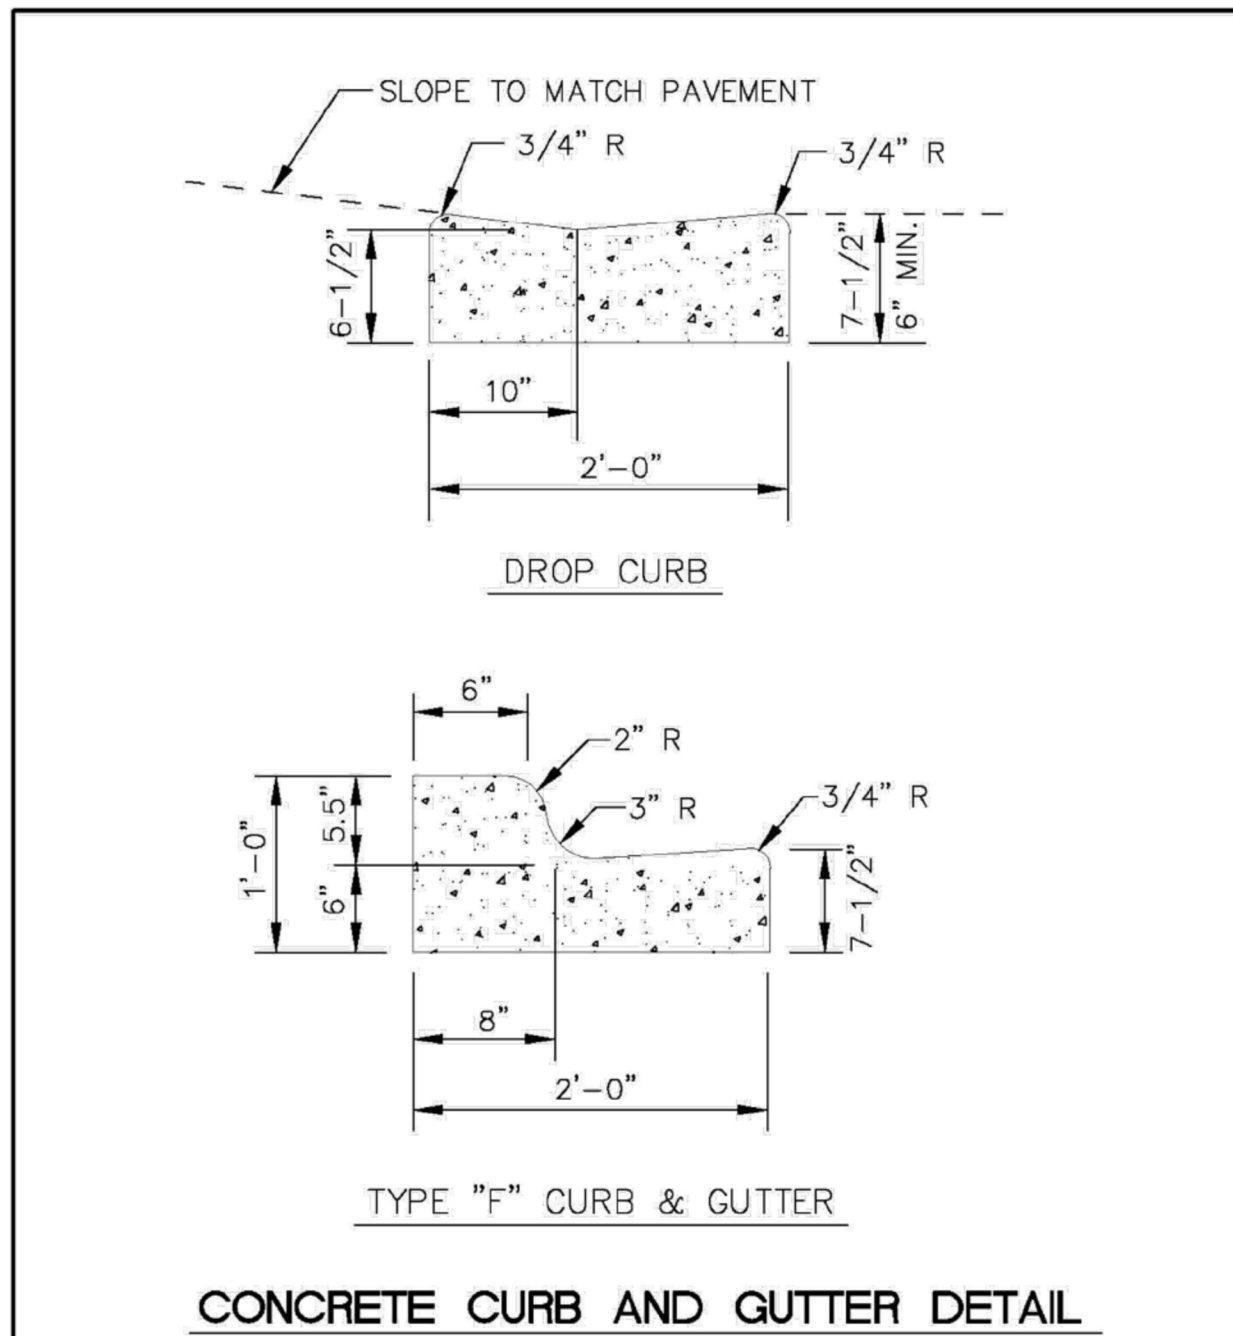


ENGINEERING STANDARDS 2019			
REVISIONS	BY DATE	ENGINEERING DIVISION	CONCRETE CURB AND GUTTER
	S.S. 07-2016	CITY OF POMPAÑO BEACH	
		SCALE: N.T.S.	DATE: JUNE 1996 DWG. NO. 300-1

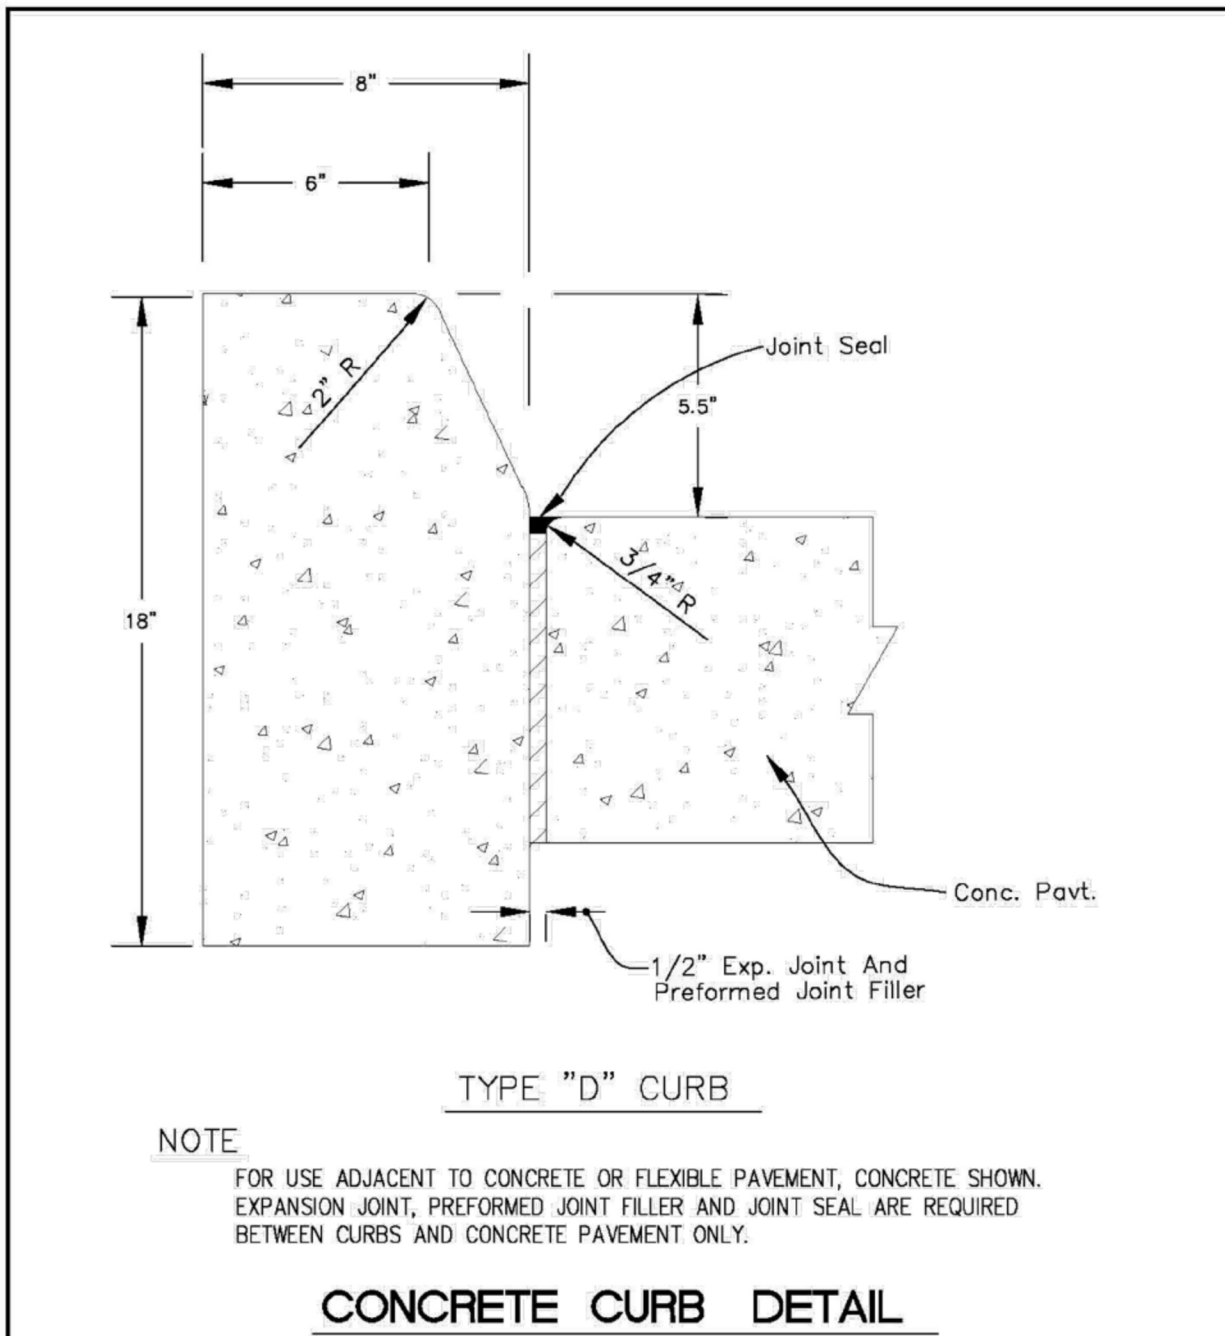

ENGINEERING STANDARDS 2019			
REVISIONS	BY DATE	ENGINEERING DIVISION	CONCRETE CURB
	S.S. 01-2014	CITY OF POMPAÑO BEACH	
	S.S. 08-2015		
	S.S. 07-2016	SCALE: N.T.S.	DATE: January 2000 DWG. NO. 300-2

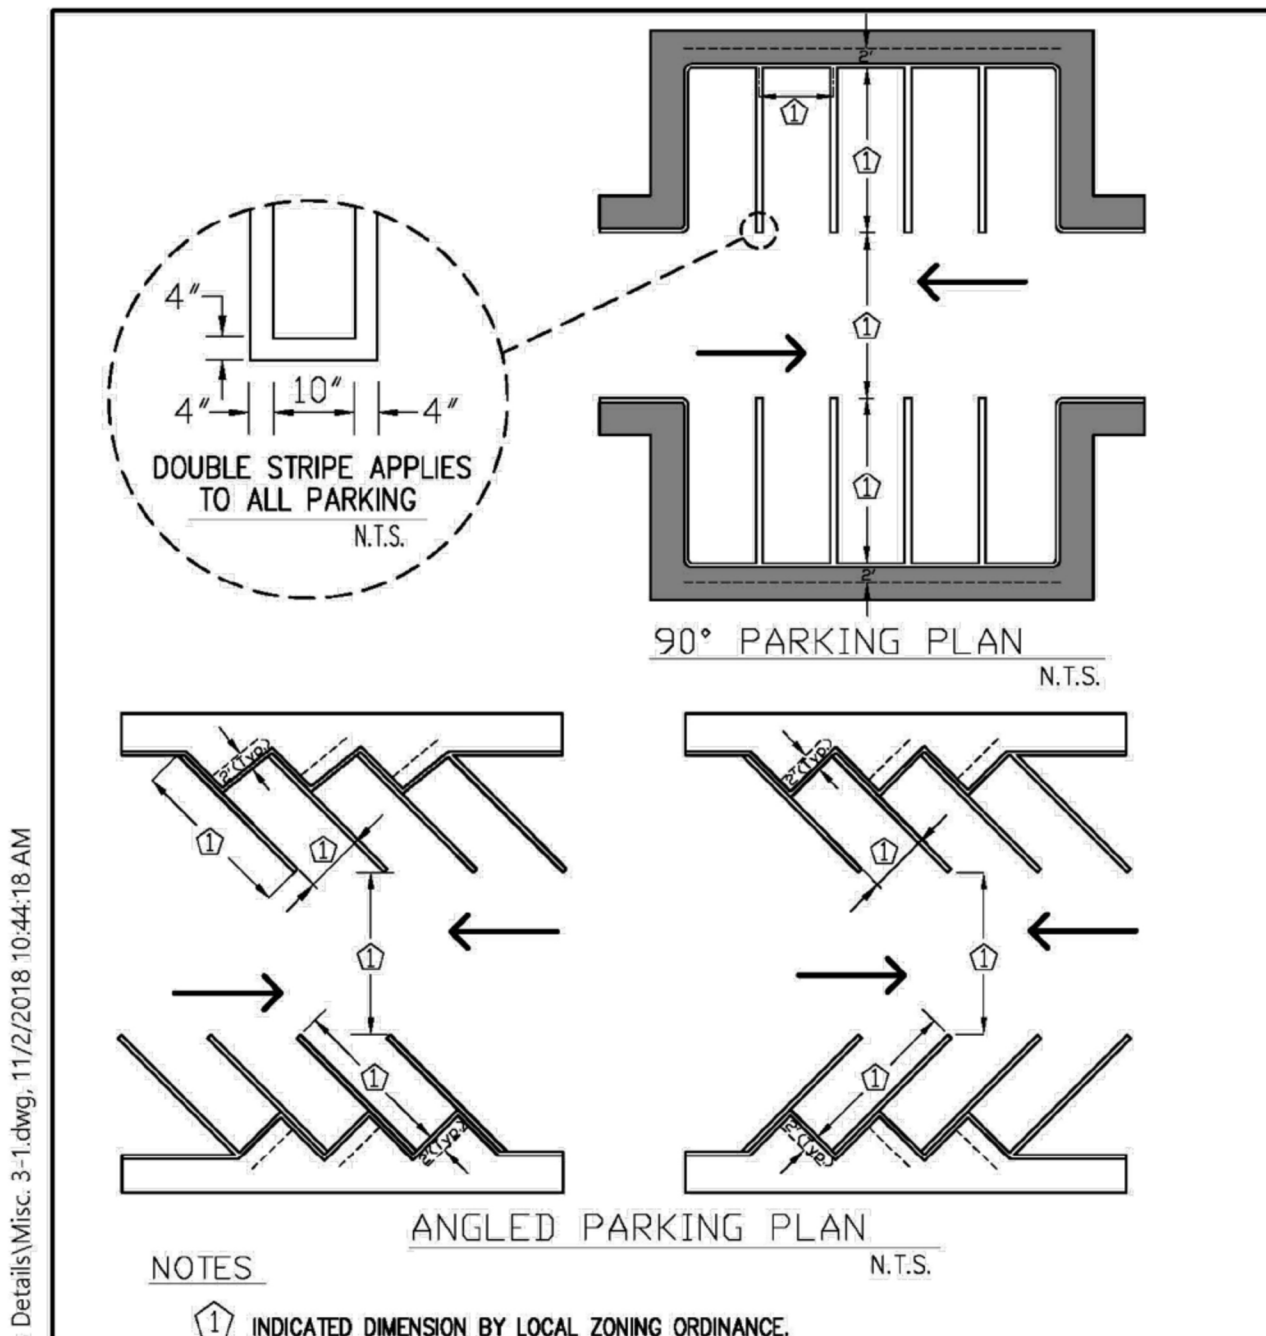


ENGINEERING STANDARDS 2019			
REVISIONS	BY DATE	ENGINEERING DIVISION	STANDARD PARKING SPACES
	S.S. 01-2014	CITY OF POMPAÑO BEACH	
	S.S. 08-2015		
	S.S. 07-2016	SCALE: N.T.S.	DATE: December 2014 DWG. NO. 300-3

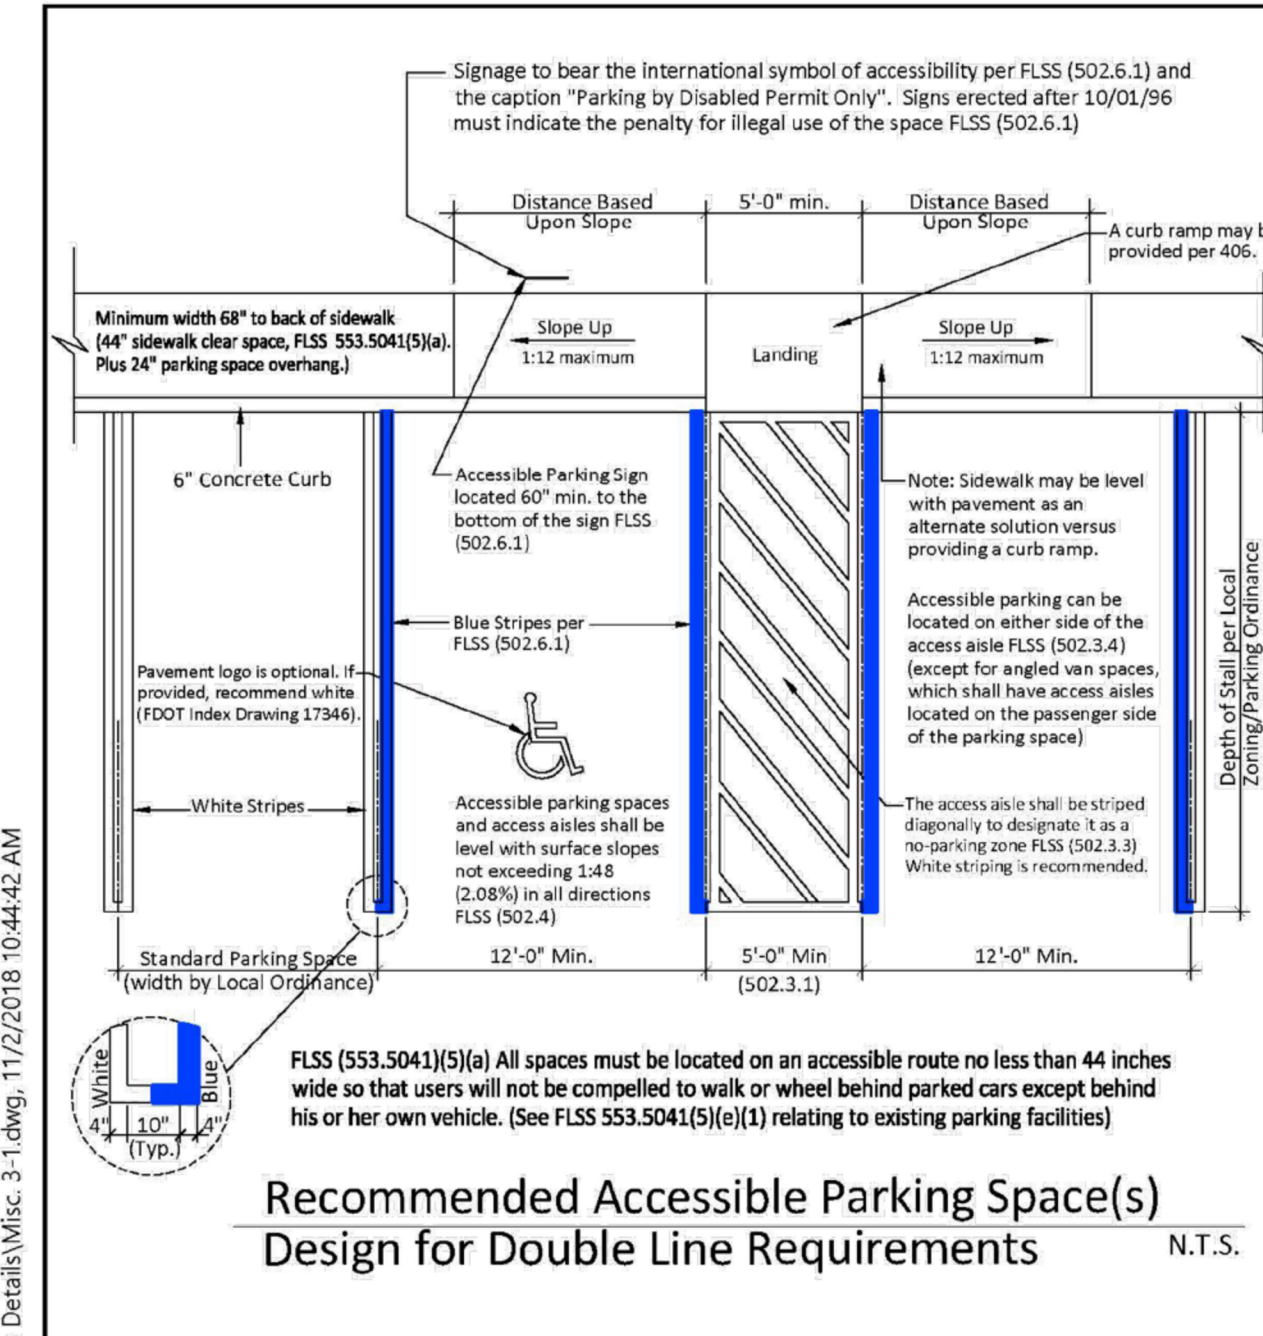


ENGINEERING STANDARDS 2019			
REVISIONS	BY DATE	ENGINEERING DIVISION	ACCESSIBLE PARKING SPACES
	S.S. 01-2014	CITY OF POMPAÑO BEACH	
	S.S. 08-2015		
	S.S. 07-2016	SCALE: N.T.S.	DATE: December 2014 DWG. NO. 300-4


J:\City-STANDARDS\2019 Standards Details\Misc. 3-1.dwg, 11/2/2018 10:45:07 AM

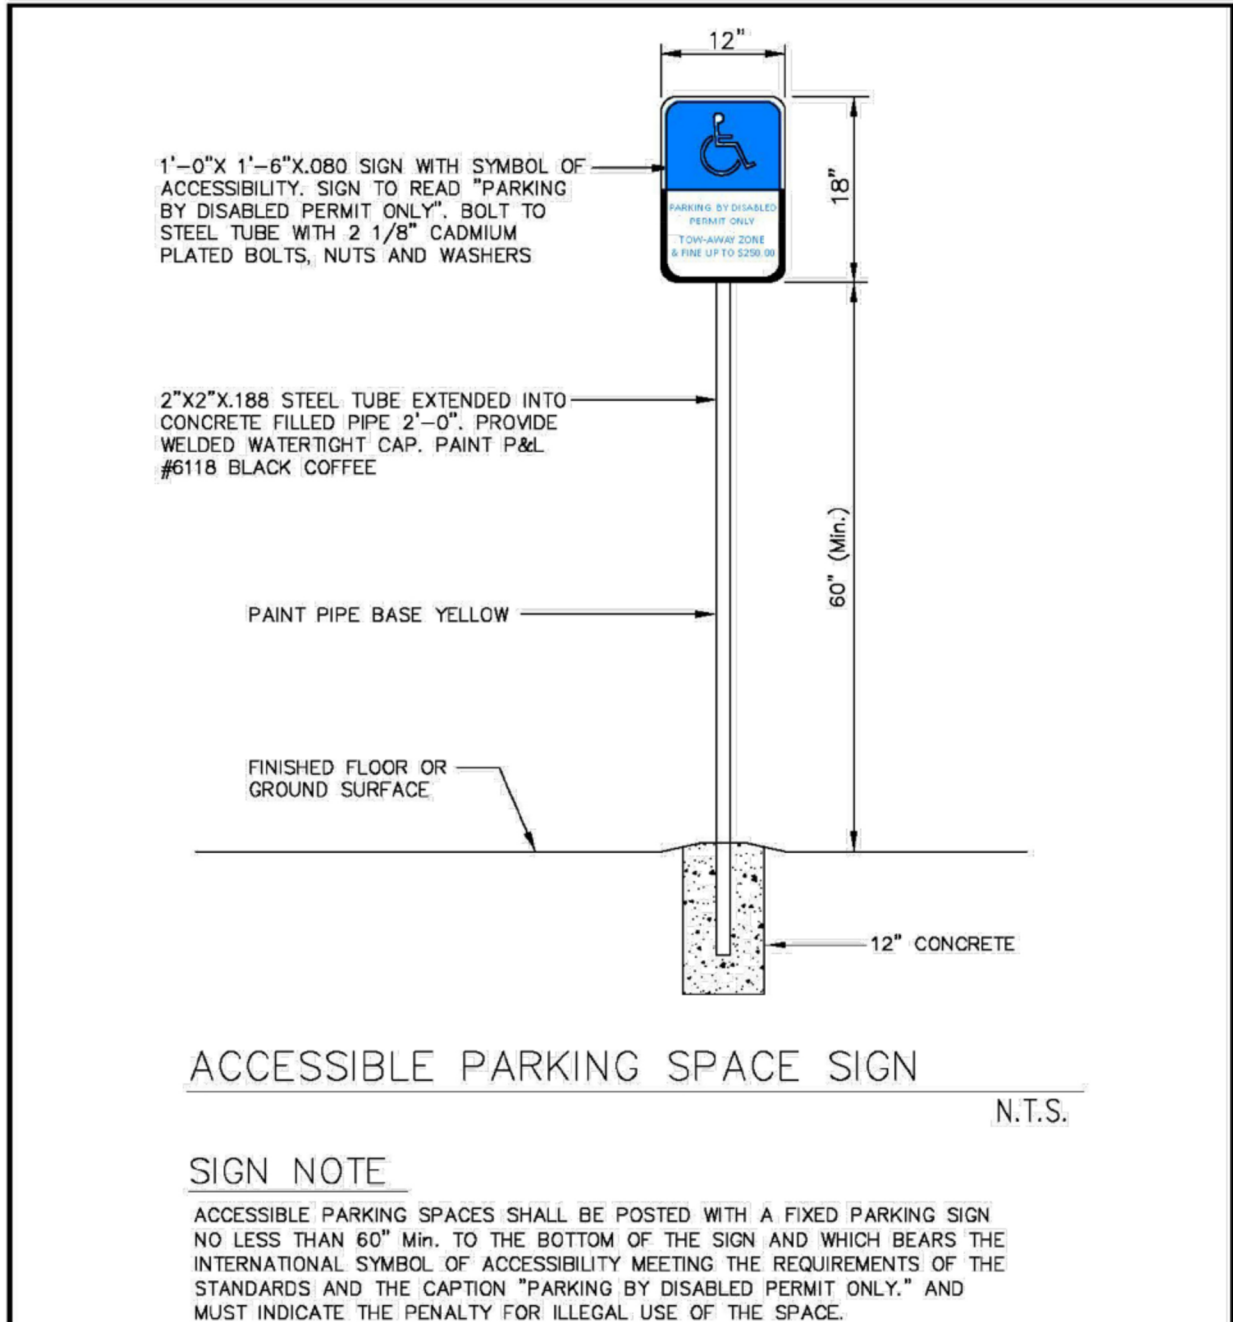


ENGINEERING STANDARDS 2019			
REVISIONS	BY DATE	ENGINEERING DIVISION	ACCESSIBLE SPACE SIGN
	S.S. 01-2014	CITY OF POMPAÑO BEACH	
	S.S. 08-2015		
	S.S. 07-2016	SCALE: N.T.S.	DATE: December 2014 DWG. NO. 300-5

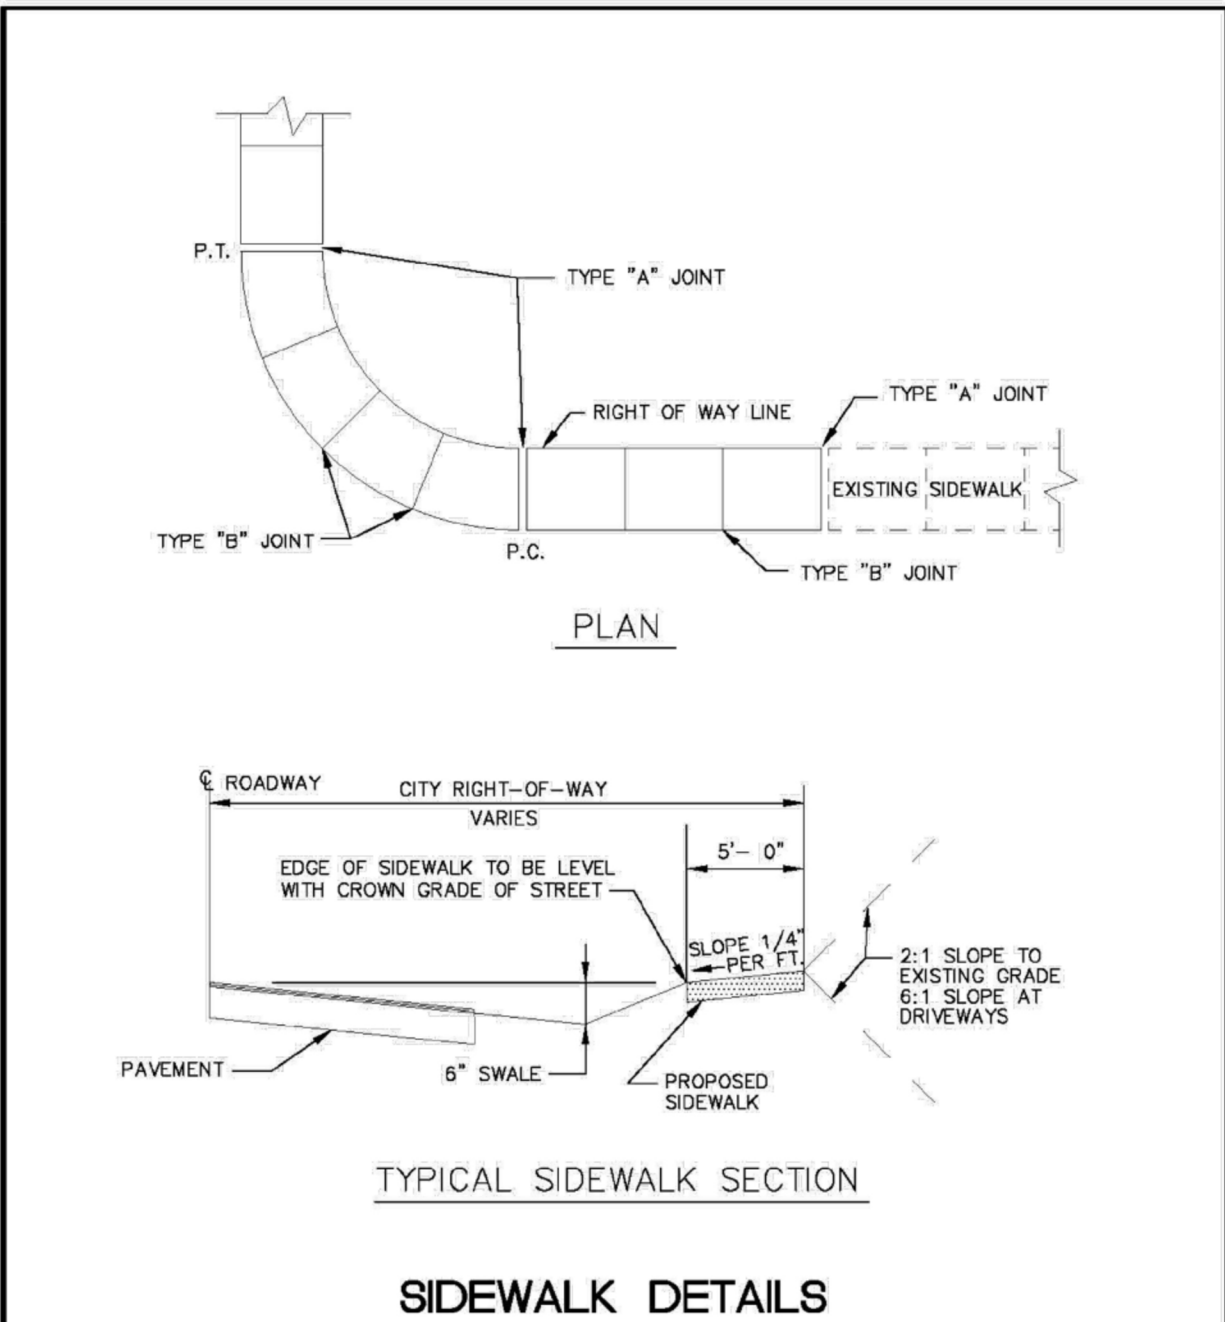

ENGINEERING STANDARDS 2019			
REVISIONS	BY DATE	ENGINEERING DIVISION	SIDEWALK DETAILS
	S.S. 01-2014	CITY OF POMPAÑO BEACH	
	S.S. 08-2015		
	S.S. 07-2016	SCALE: N.T.S.	DATE: JUNE 2005 DWG. NO. 301-1

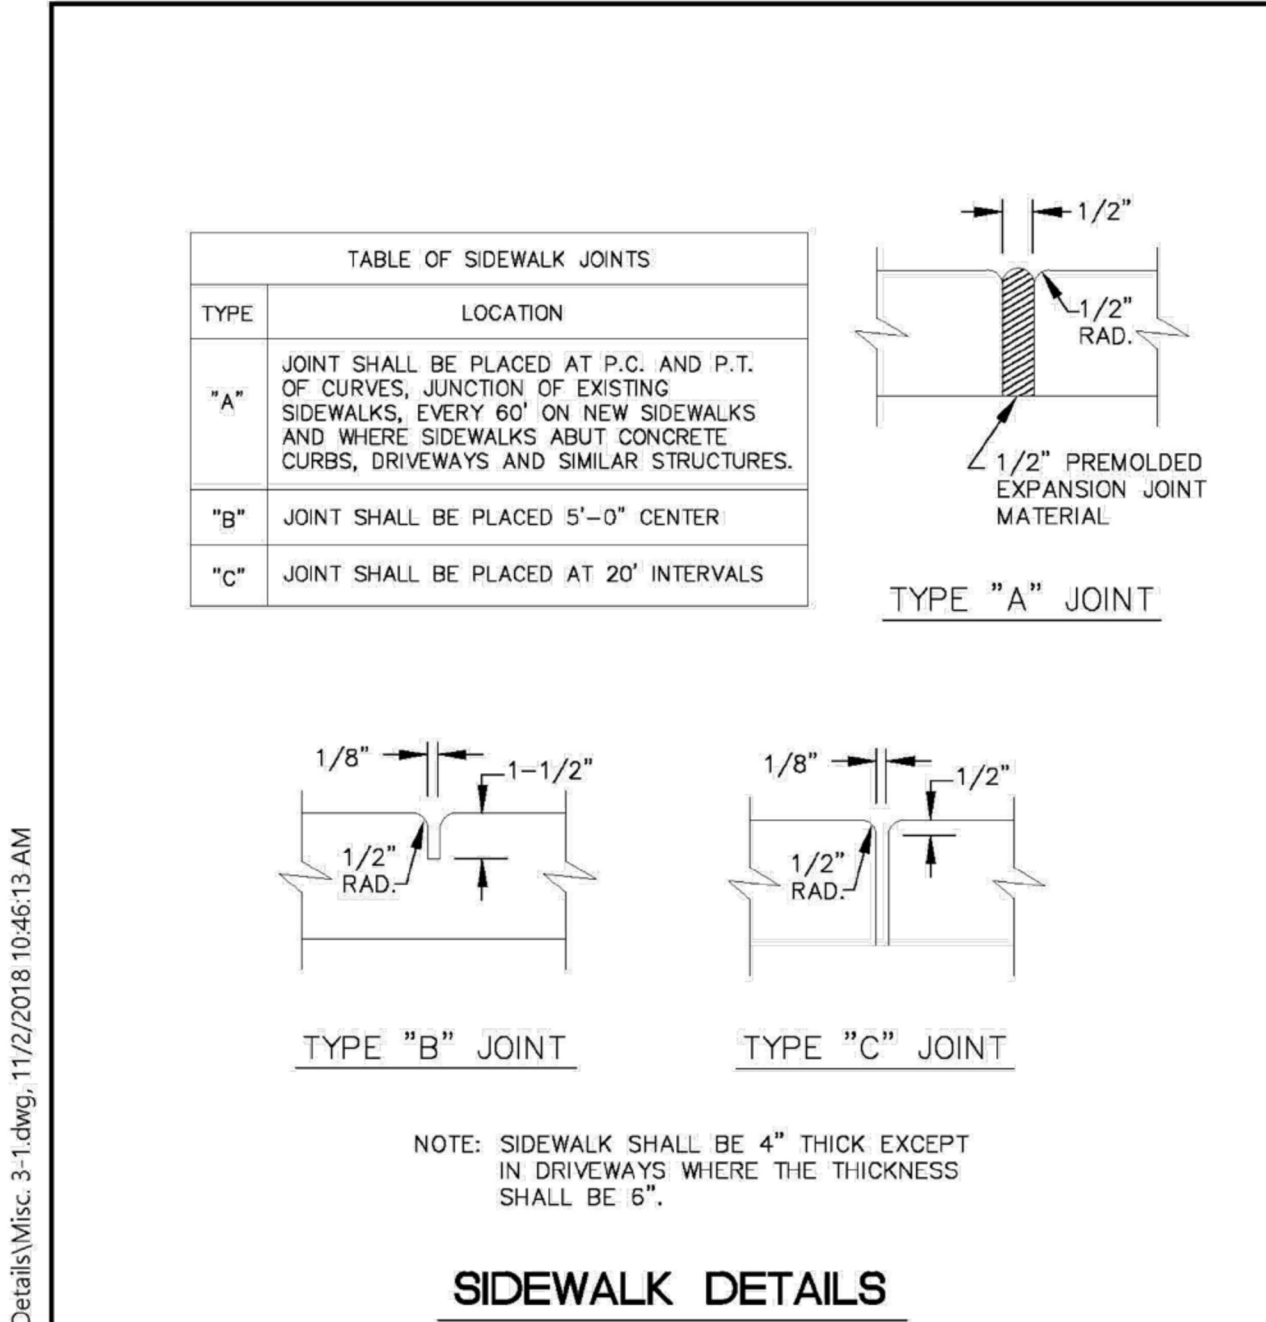

ENGINEERING STANDARDS 2019			
REVISIONS	BY DATE	ENGINEERING DIVISION	SIDEWALK DETAILS
	S.S. 01-2014	CITY OF POMPAÑO BEACH	
	S.S. 08-2015		
	S.S. 07-2016	SCALE: N.T.S.	DATE: JUNE 2005 DWG. NO. 301-2

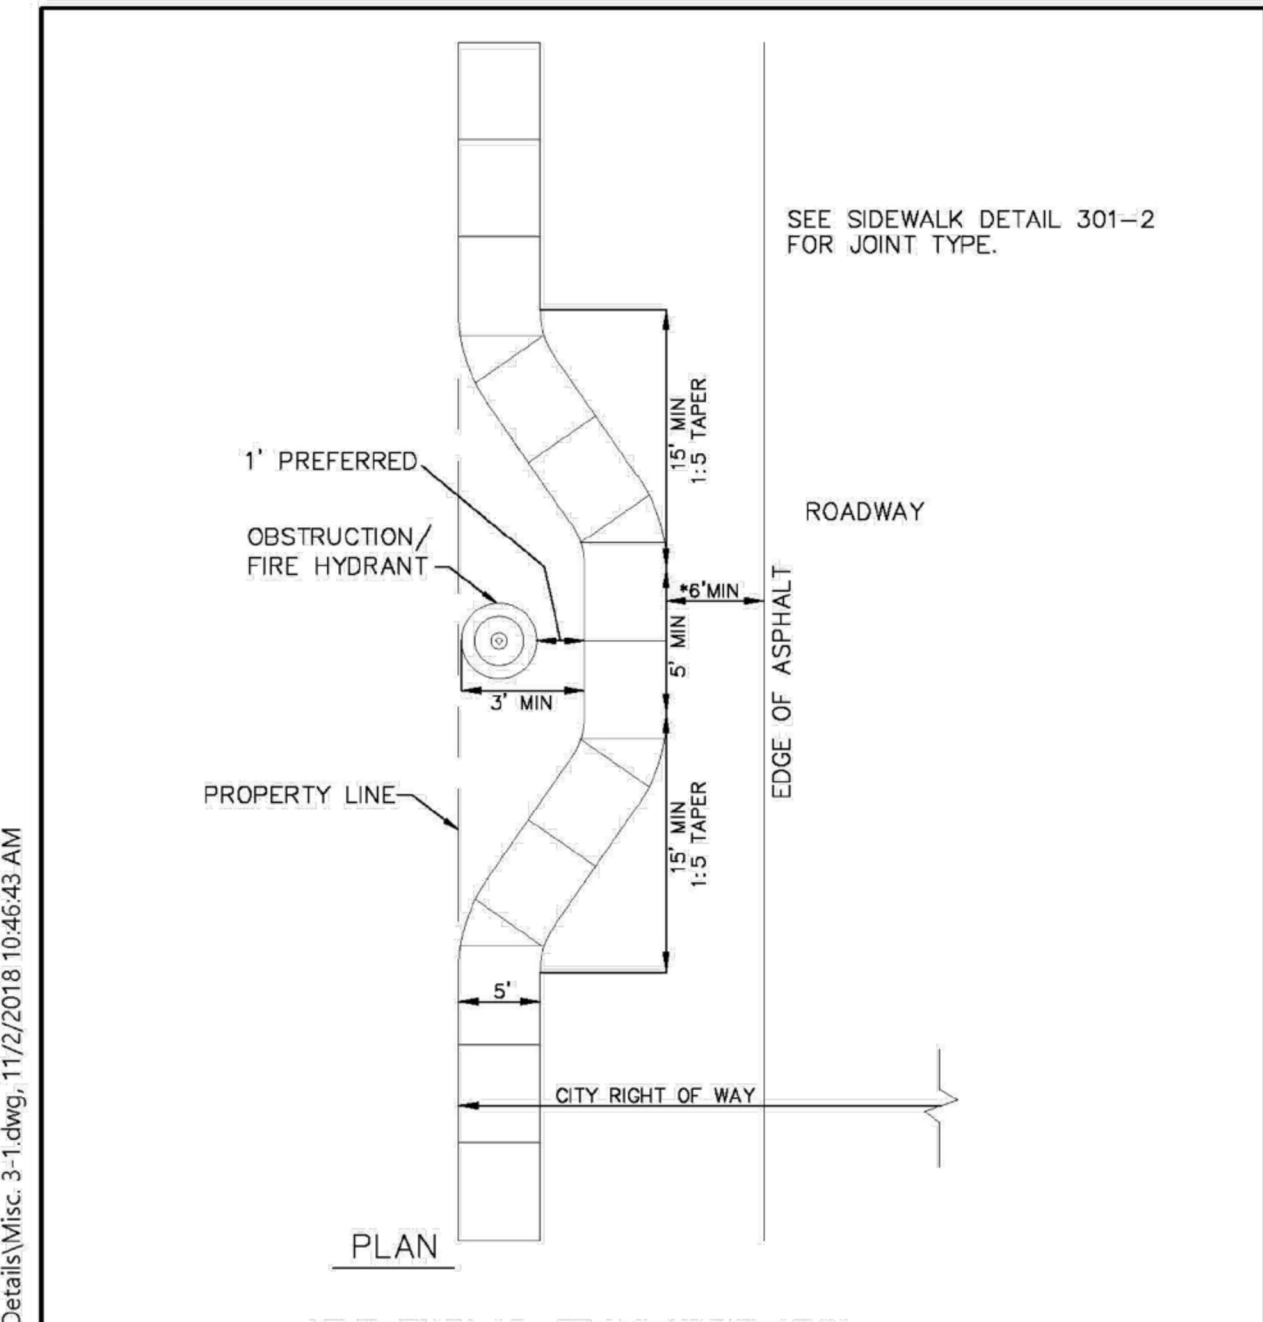

ENGINEERING STANDARDS 2019			
REVISIONS	BY DATE	ENGINEERING DIVISION	SIDEWALK OBSTRUCTION
	S.S. 01-2014	CITY OF POMPAÑO BEACH	
	S.S. 08-2015		
	S.S. 07-2016	SCALE: N.T.S.	DATE: JUNE 2005 DWG. NO. 301-3

OWNER | DEVELOPER:



DESIGN + BUILD CONTRACTOR:



DESIGN CONSULTANT:



ARCHITECT OF RECORD:

RUBEN J. PUJOL  
A.I.A. # 0010458  
N.A.C.A.  
PHONE: (305) 968-2155  
12237 S.W. 204 TERRACE  
MIAMI, FLORIDA 33177

SIGN AND SEAL:



Ruben J  
Pujol  
2023.06.1  
3 10:22:23  
-04'00'

REVISIONS/COMMENTS:

PROJECT:

324 HAUS  
MIXED USE | FLEX BUILDING  
324 NW 6TH STREET  
POMPAÑO BEACH, FL 33060

PROJECT NO.: 22-031

DRAWN BY:

DATE: JULY- 2022

SHEET NAME:

PAVING, GRADING  
AND DRAINAGE  
DETAILS

DRC  
P22-12000032  
07/19/2023