


NANCY WATERWAY

70' CANAL RIGHT-OF-WAY  
10' B.O. 20' A.F.F. 50' S.W.

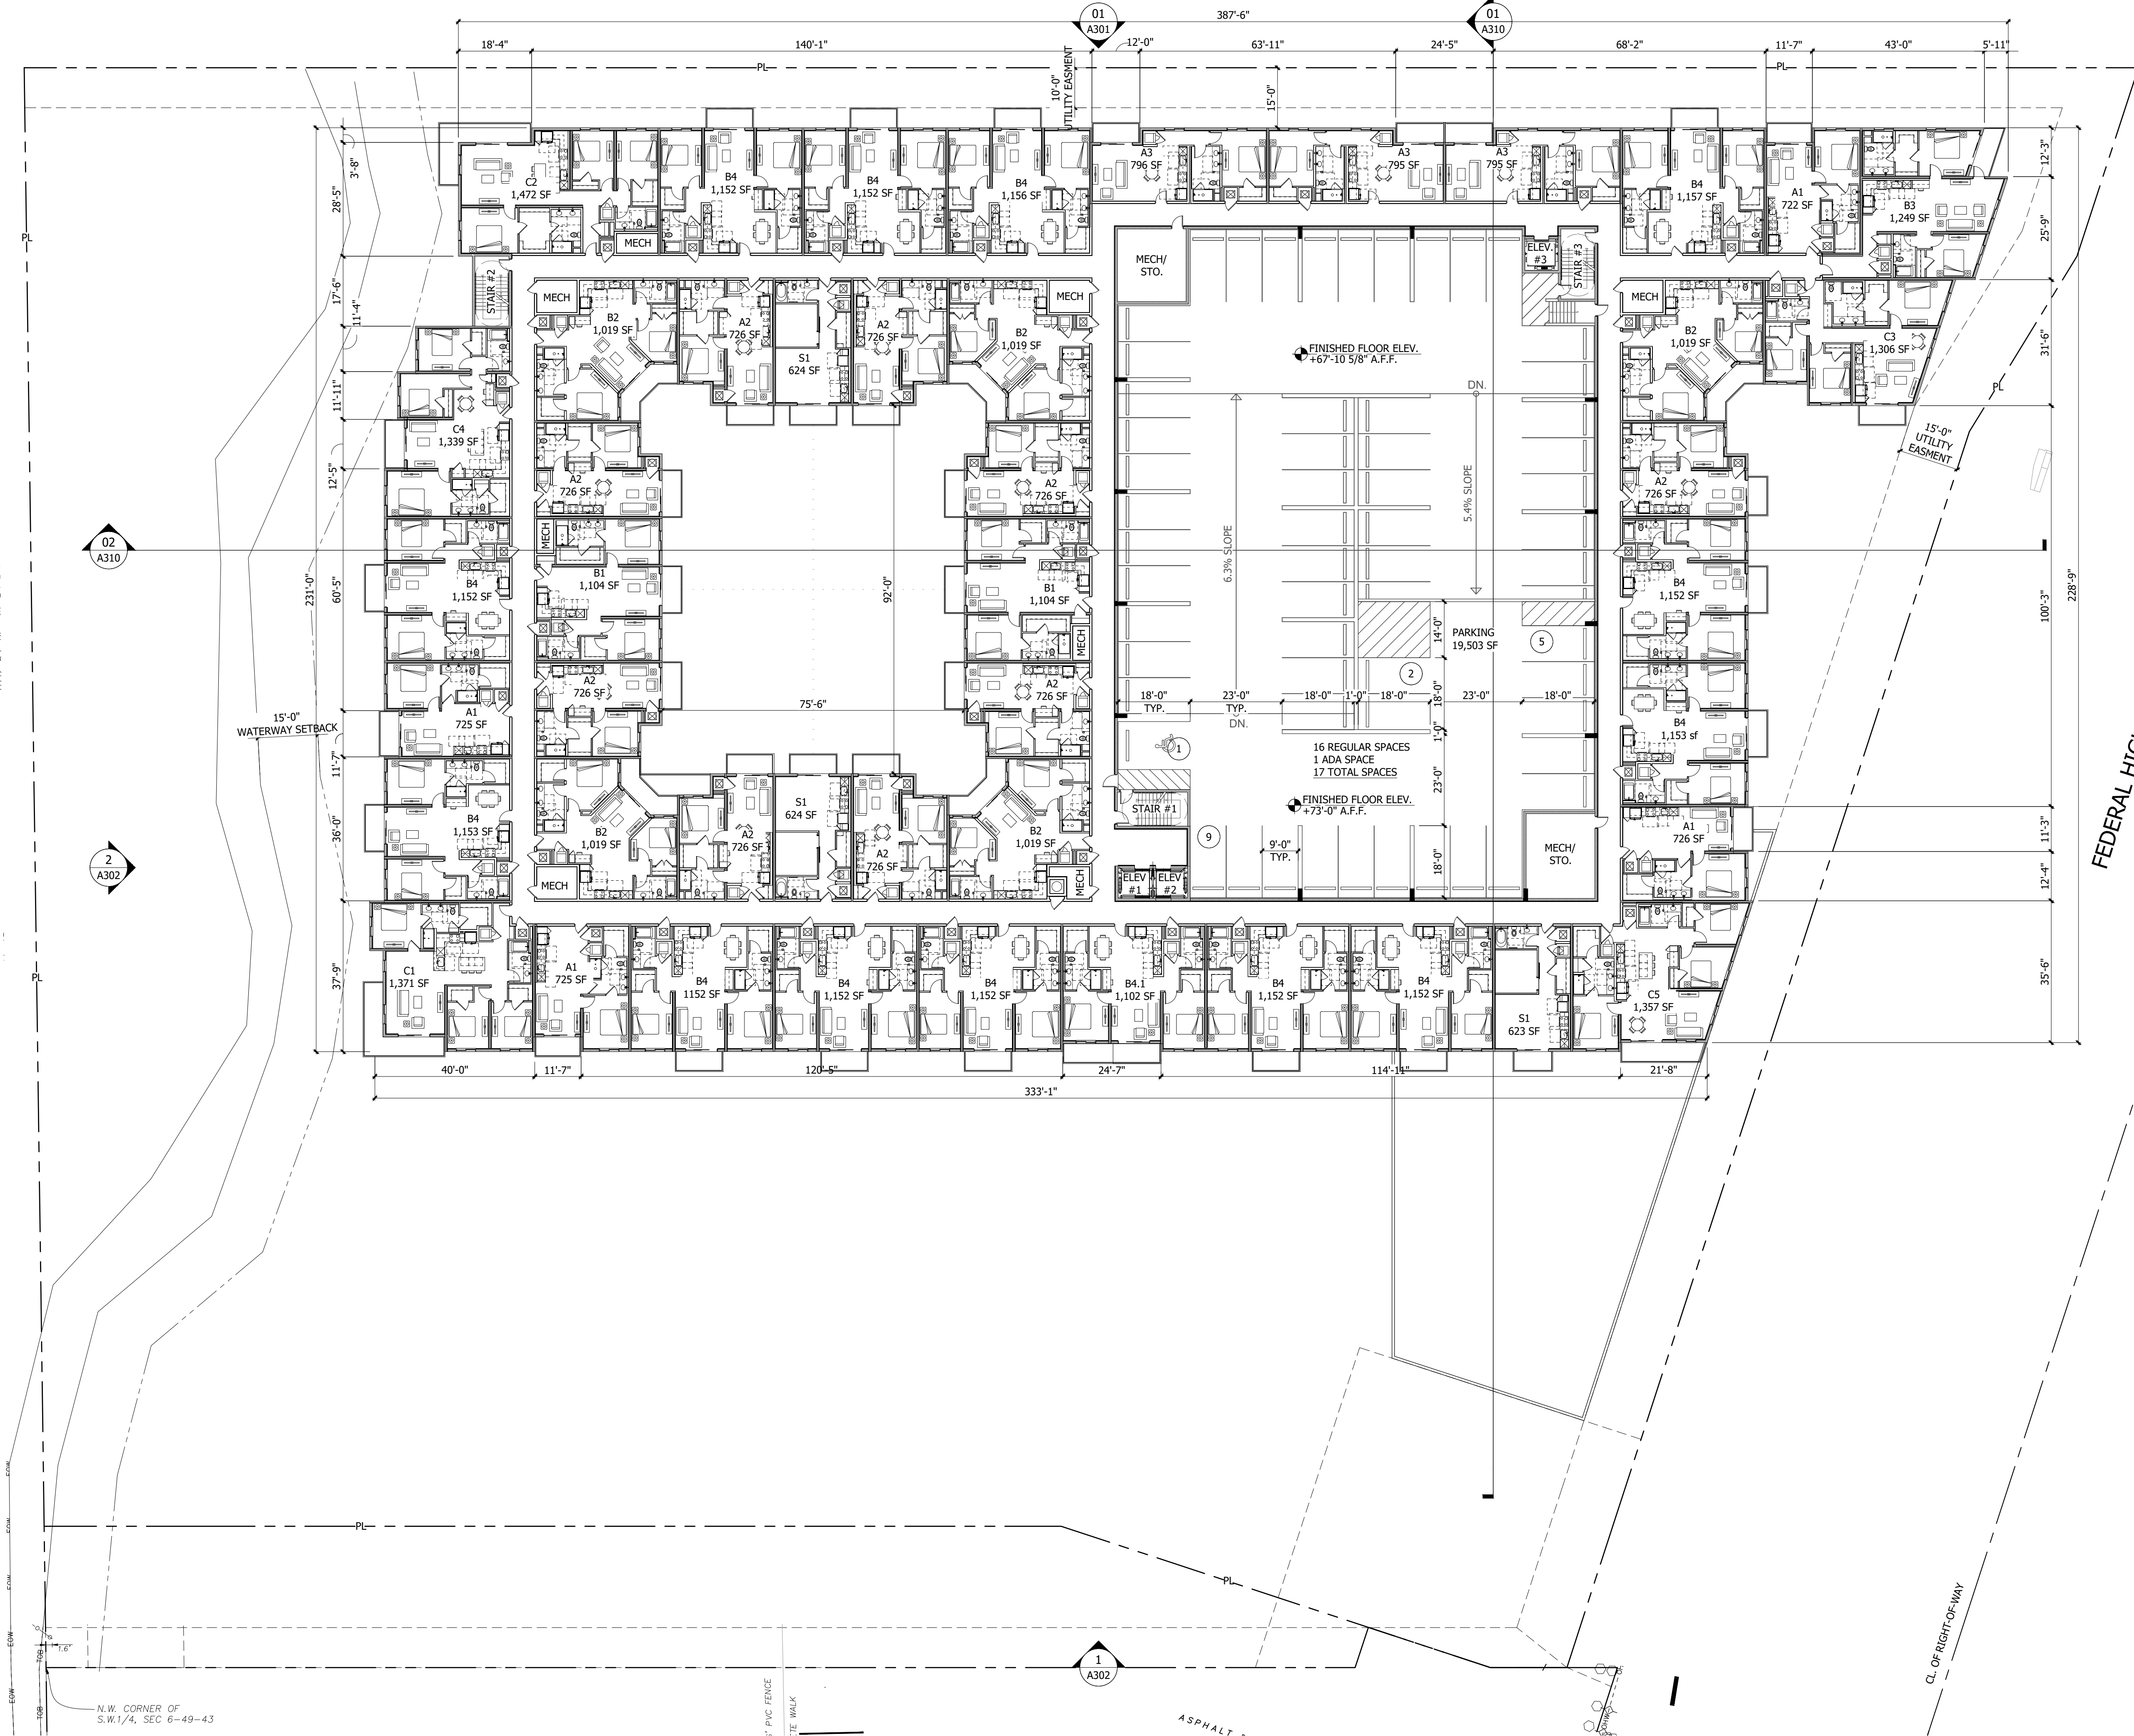

FEDERAL HIGHWAY (U.S. No.1)

DRC

1 8TH FLOOR  
A104 SCALE: 1" = 20'-0"

PZ25-1200028  
PROJECT  
10/15/2025



AR 0013087  
No. Issue Date  
Progress 08/29/2025

DORSKY + YUE  
ARCHITECTURE

MODERA POMPANO BEACH

POMPANO BEACH, FLORIDA  
ALL RIGHTS RESERVED

8TH FLOOR

Job No.:  
DY202515  
Drawn:  
Checked:  
Date:  
8/29/2025

A104