
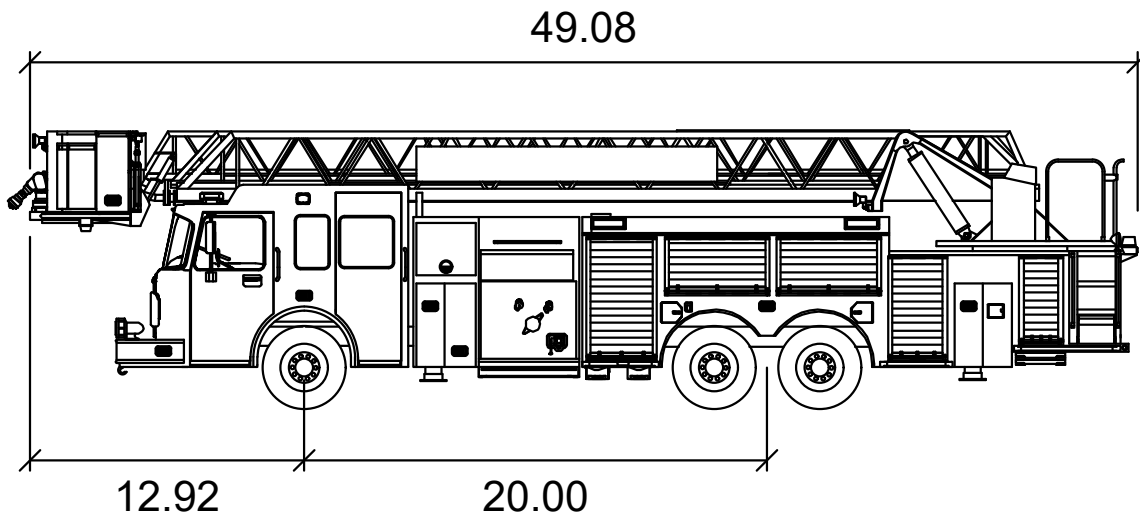
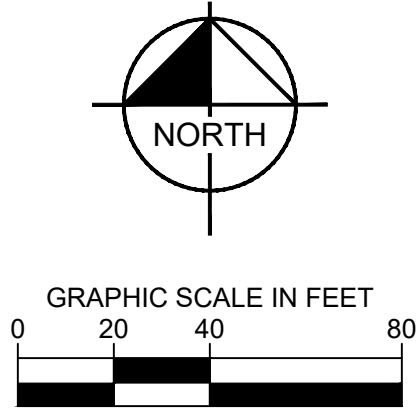


Plotted By:Abilad, Emmanuel, Sheet Set:MILLCREEK POMPANO Layout:FIRE ACCESS PLAN, September 09, 2025, 05:39:03pm, K:\FTL_Civil\043_jos\043175014 Mill Creek Pompano\Design\CADD\PlanSheets\C-FIRE_ACCESS.dwg
This document, together with the concepts and designs presented herein, as an instrument of service, is intended only for the specific purpose and client for which it was prepared. Reuse of and improper reliance on this document without written authorization and adaptation by Kintley-Horn and Associates, Inc. shall be without liability to Kintley-Horn and Associates, Inc.

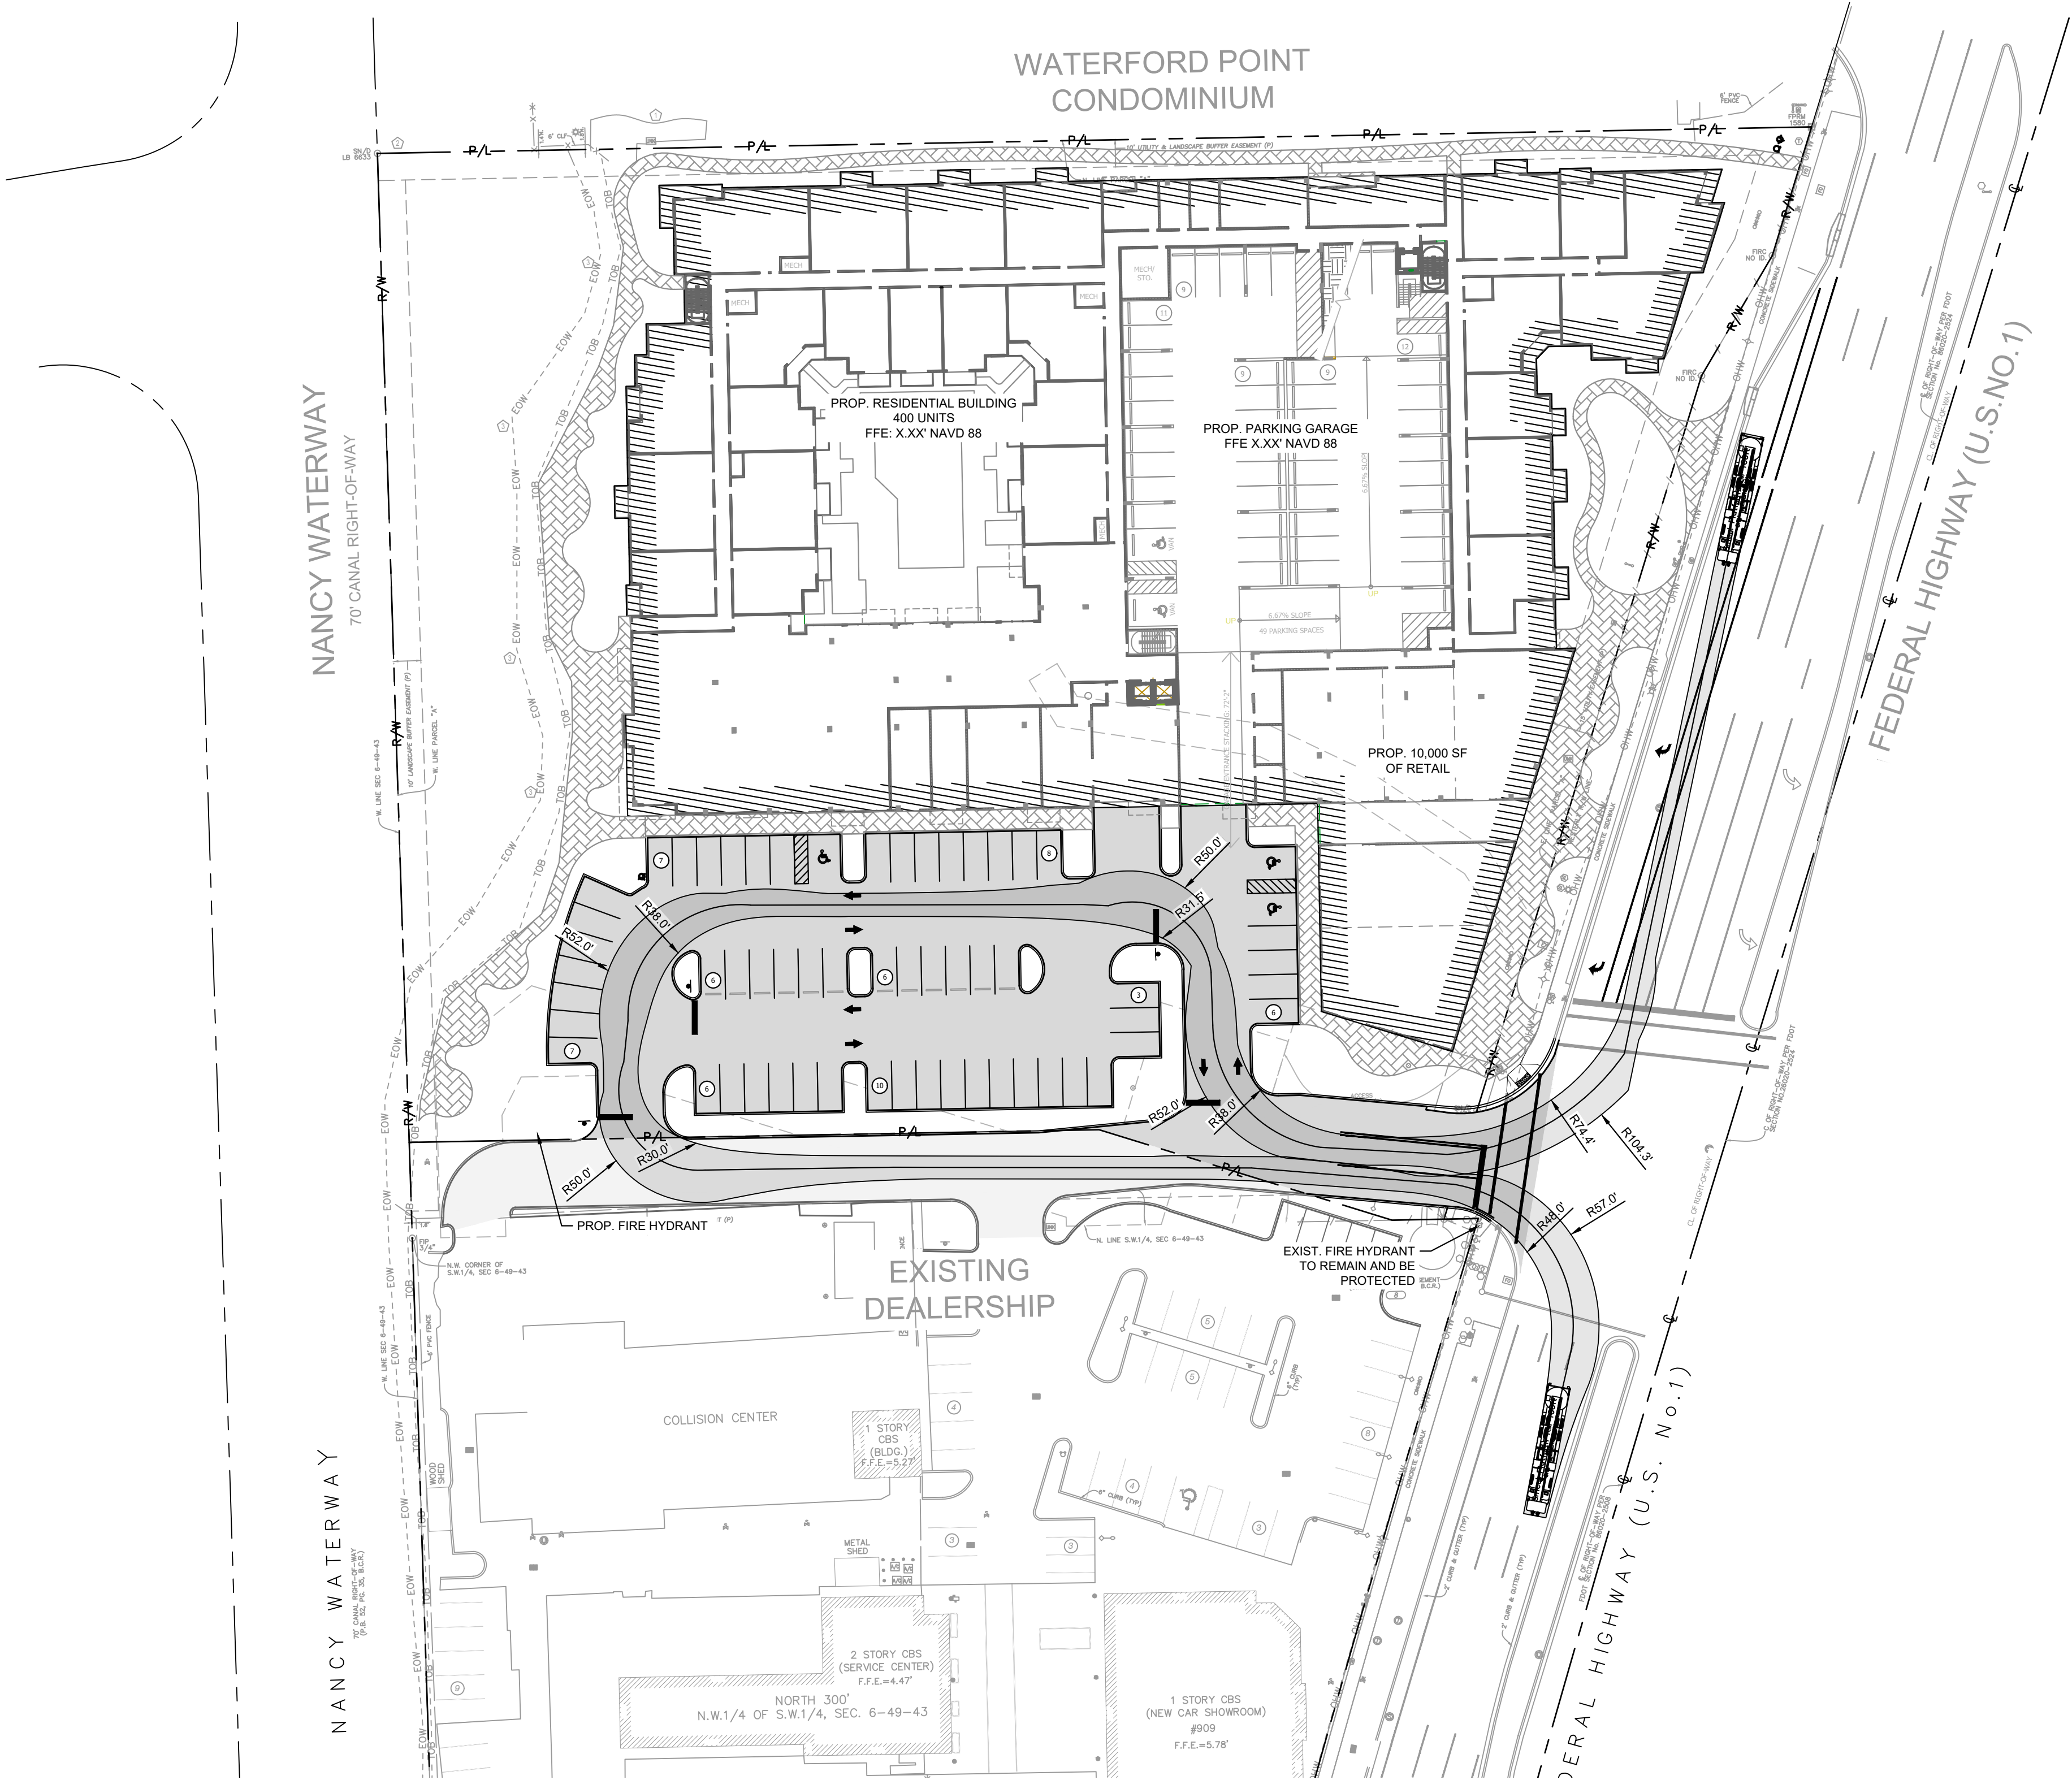

Smeal Platform RM 100ft	
	feet
Width	: 8.33
Track	: 7.83
Lock to Lock Time	: 6.0
Steering Angle	: 48.0

DRC

PZ25-12000028

10/15/2025

MODERA POMPANO BEACH PREPARED FOR MCRT INVESTMENTS LLC POMPANO BEACH FLORIDA		FIRE ACCESS PLAN		KHA PROJECT 043175014 DATE 9/4/2025 SCALE AS SHOWN DESIGNED BY GVF DRAWN BY EA CHECKED BY GVF		LICENSED PROFESSIONAL <	
---	--	------------------	--	--	--	--	--