

KEYPLAN

**Alioskar
Ganem
Osorio**

Digitally signed by
Alioskar Ganem
Osorio
Date: 2024.06.14
11:27:52 -04'00'

CONSULTING ENGINEER



ALIOSKAR GANEM P.E.
FL LIC. No. 74745

ECO POMPAÑO TOWNHOME
DEVELOPMENT

3223 NE 5TH ST, POMPAÑO
BEACH, FL. 33062 UNIT 1

NOTES/COMMENTS


1 06-07-24

REVISIONS / SUBMISSIONS


DRAWN BY: AG
CHECKED BY: AG
INITIAL DRAWING
RELEASE DATE: ISSUE DATE

SECTIONS

A-301

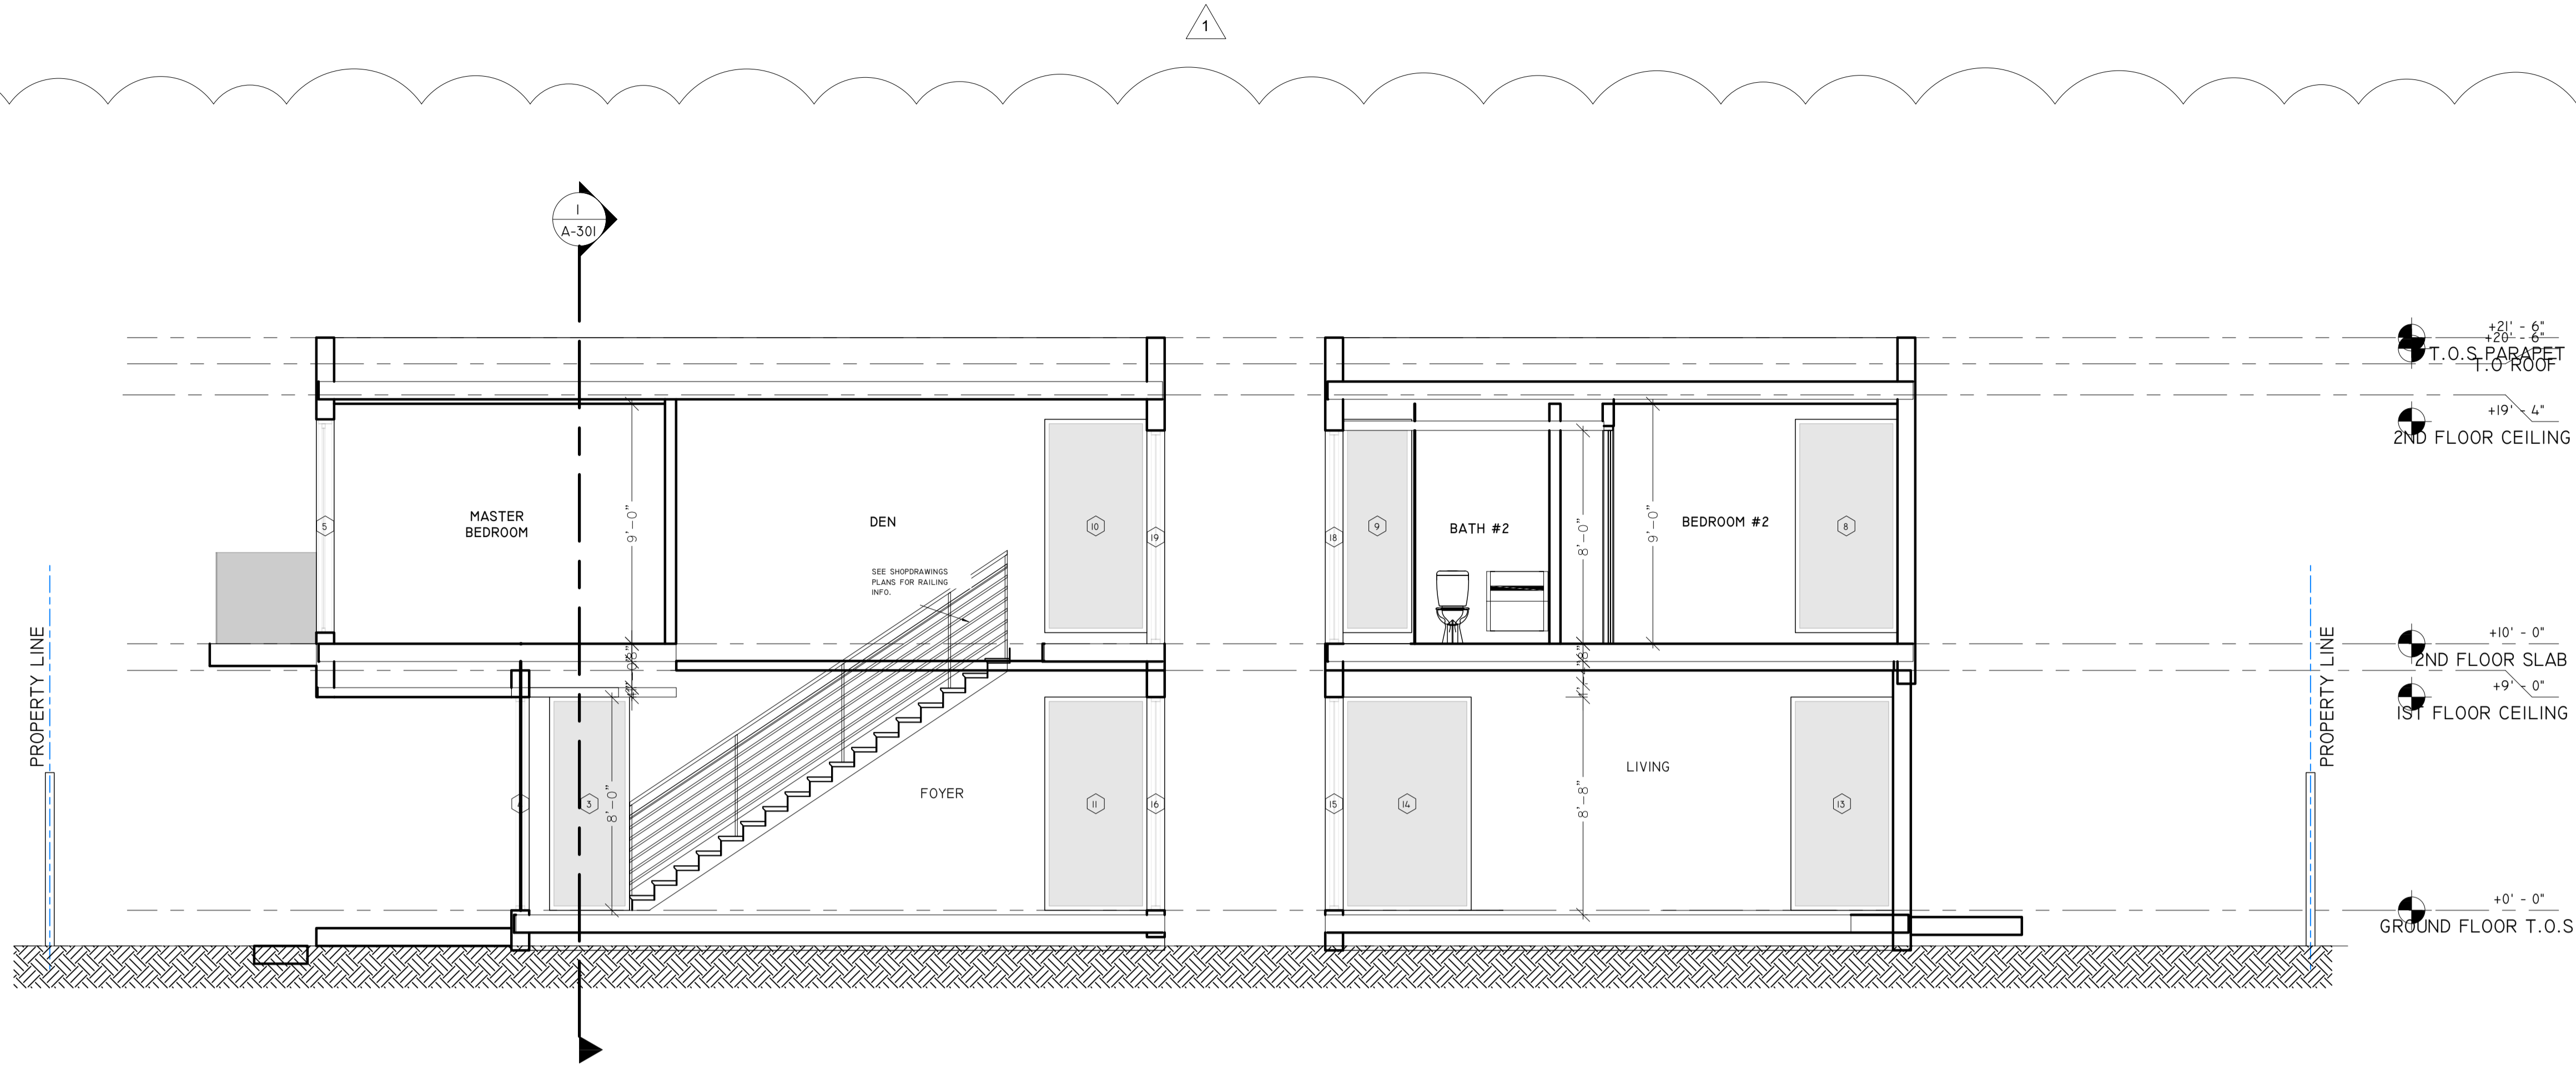

2 SECTION A
1/4" = 1'-0"

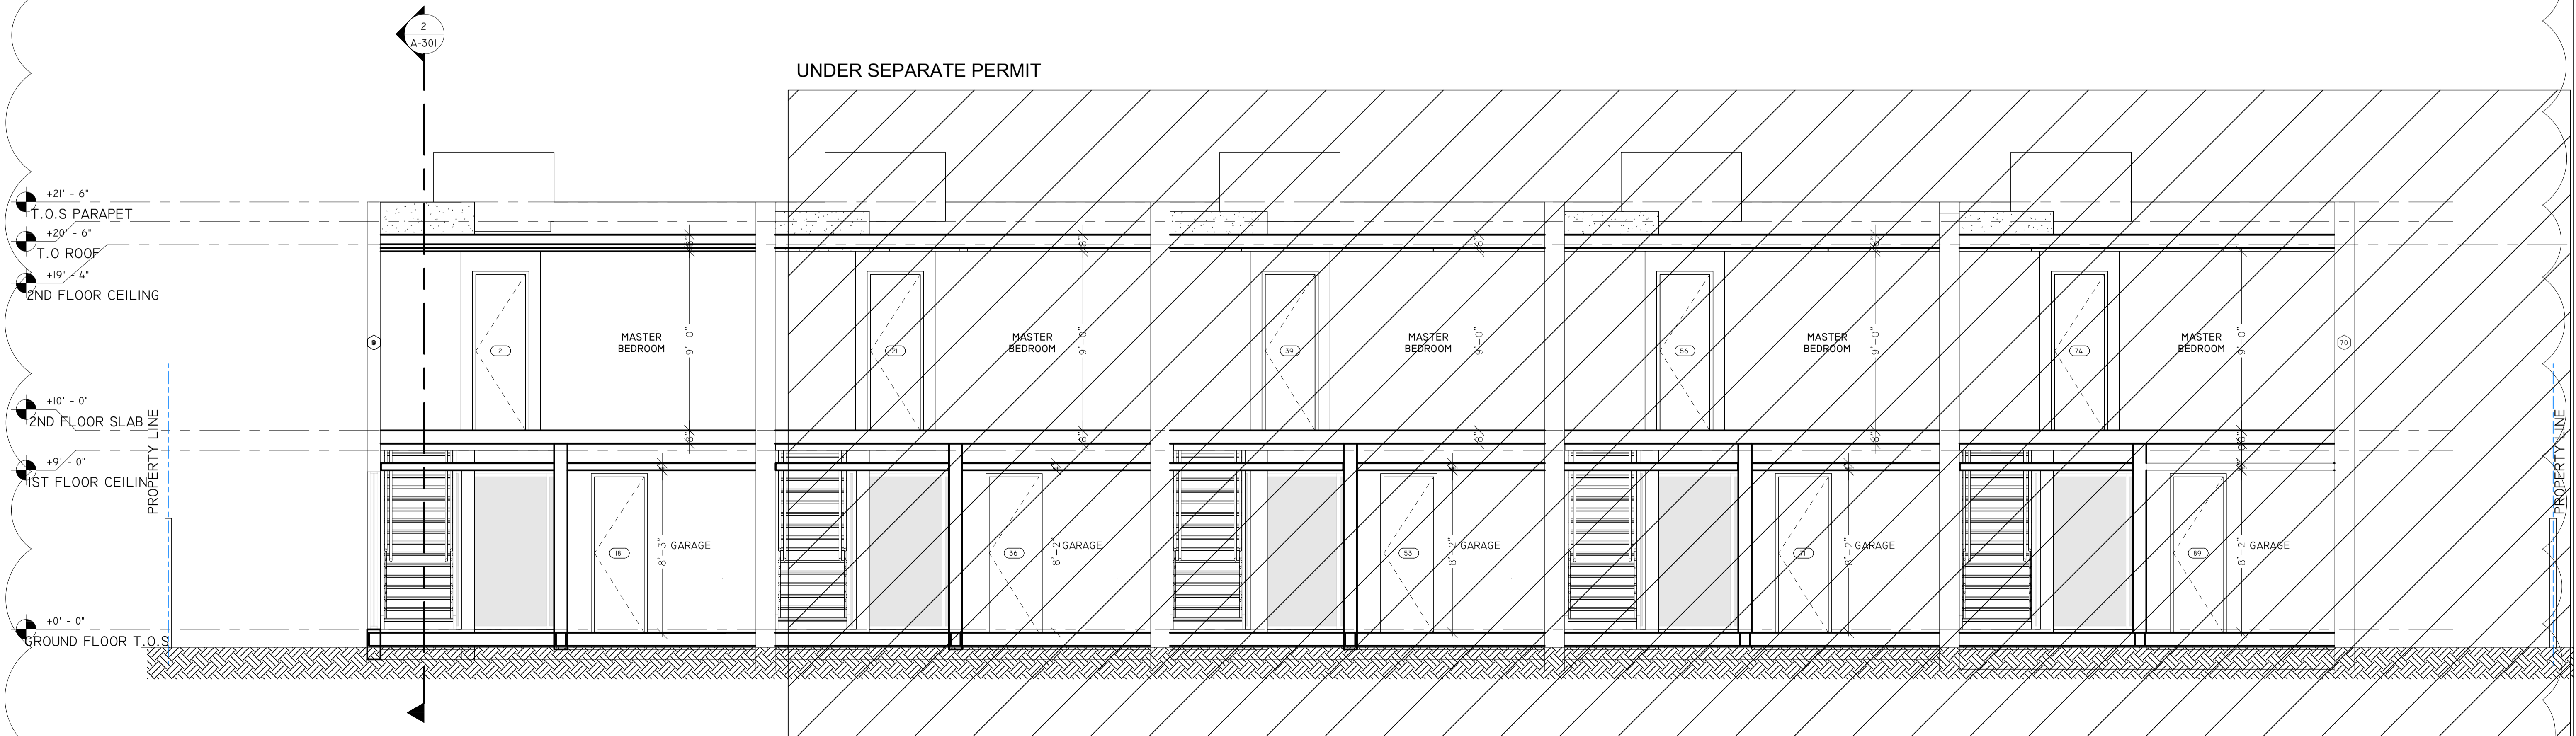

1 SECTION B
1/4" = 1'-0"