

KEYPLAN

Alioskar
Ganem
Osorio

Digitally signed by
Alioskar Ganem
Osorio

Date: 2024.07.03
12:27:14 -04'00'

CONSULTING ENGINEER



ALIOSKAR GANEM P.E.
FL LIC. No. 74745

ECO POMPAÑO TOWNHOME
DEVELOPMENT

3229 NE 5TH ST, POMPAÑO
BEACH, FL. 33062 UNIT 4

NOTES/COMMENTS


1 06-07-24

REVISIONS / SUBMISSIONS


DRAWN BY: AG
CHECKED BY: AG
INITIAL DRAWING
RELEASE DATE: ISSUE DATE

SECTIONS

A-301.4

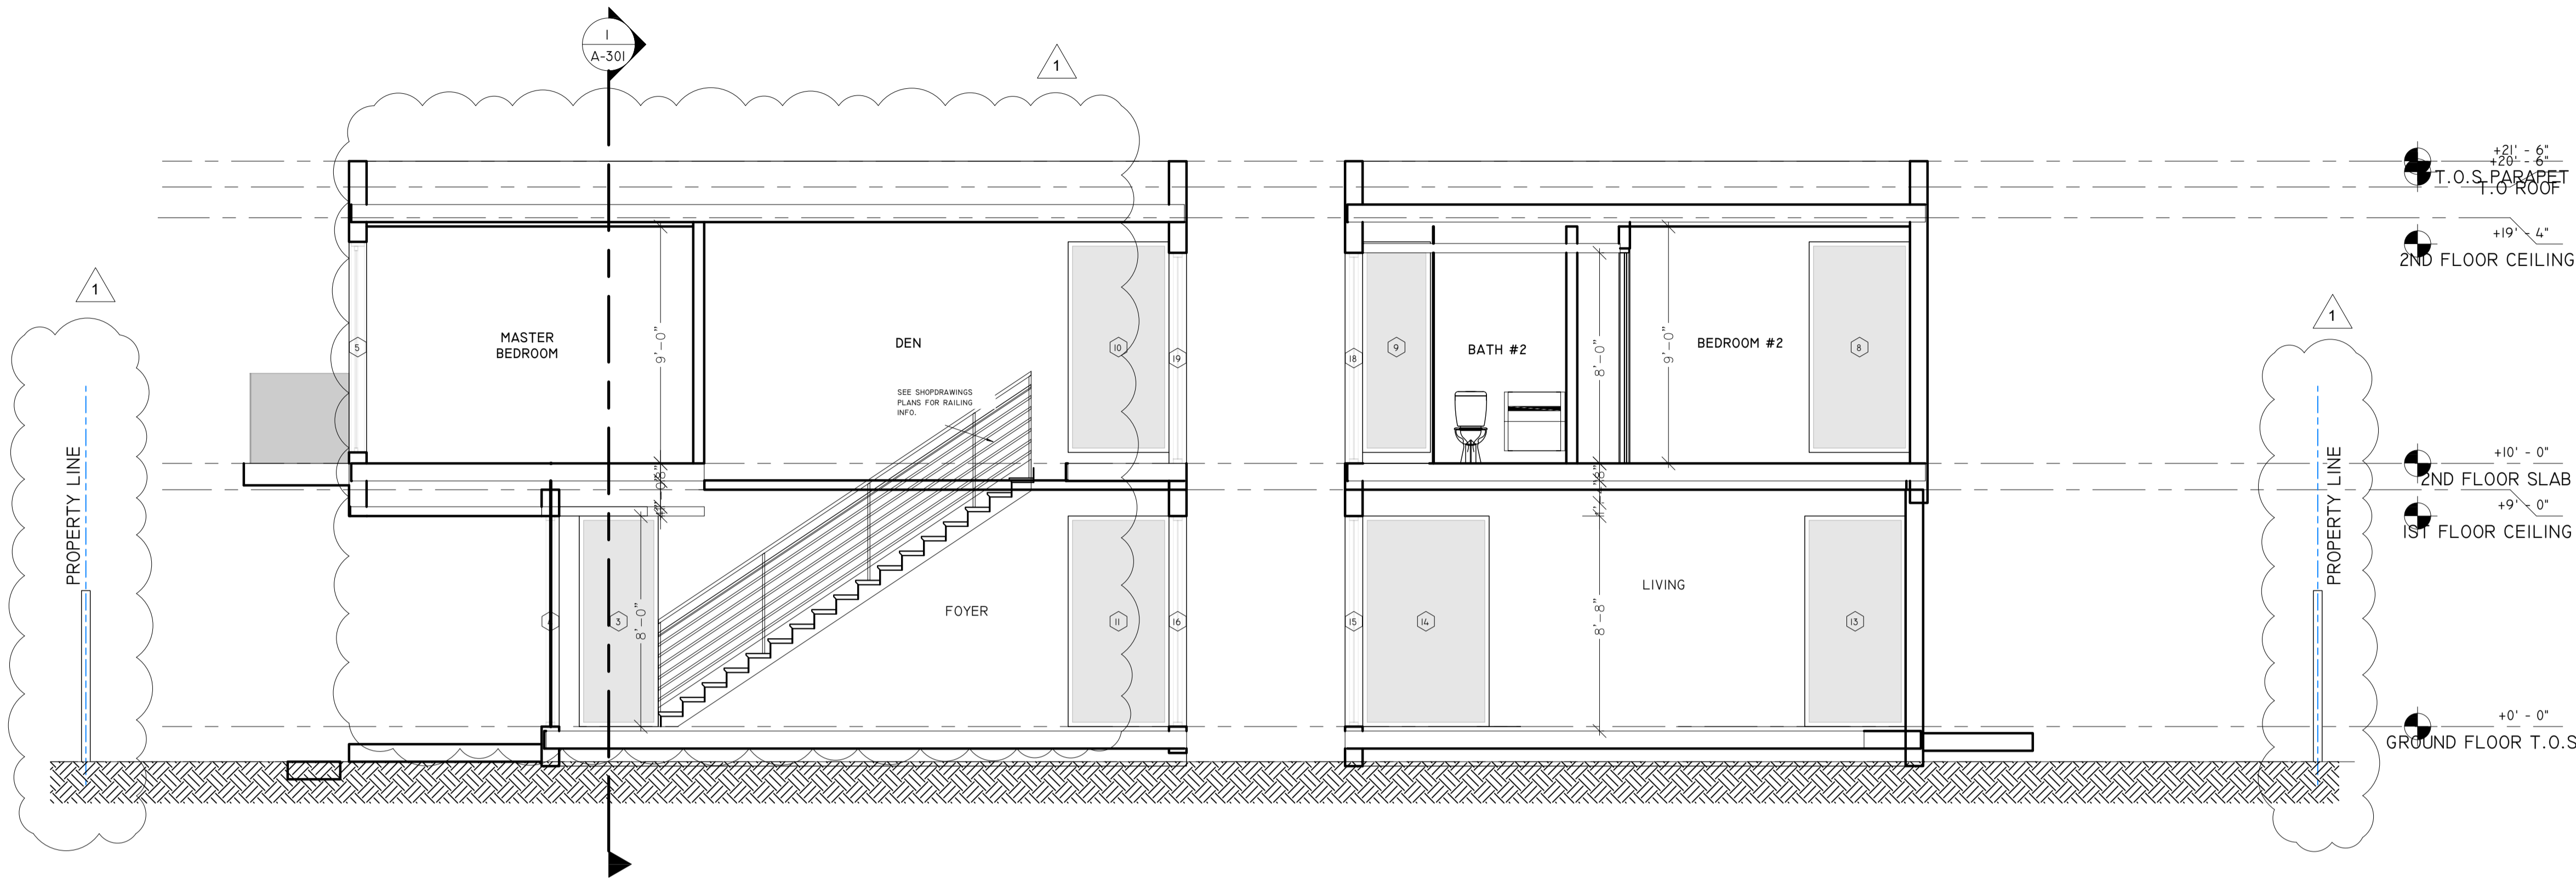

2 SECTION A
1/4" = 1'-0"

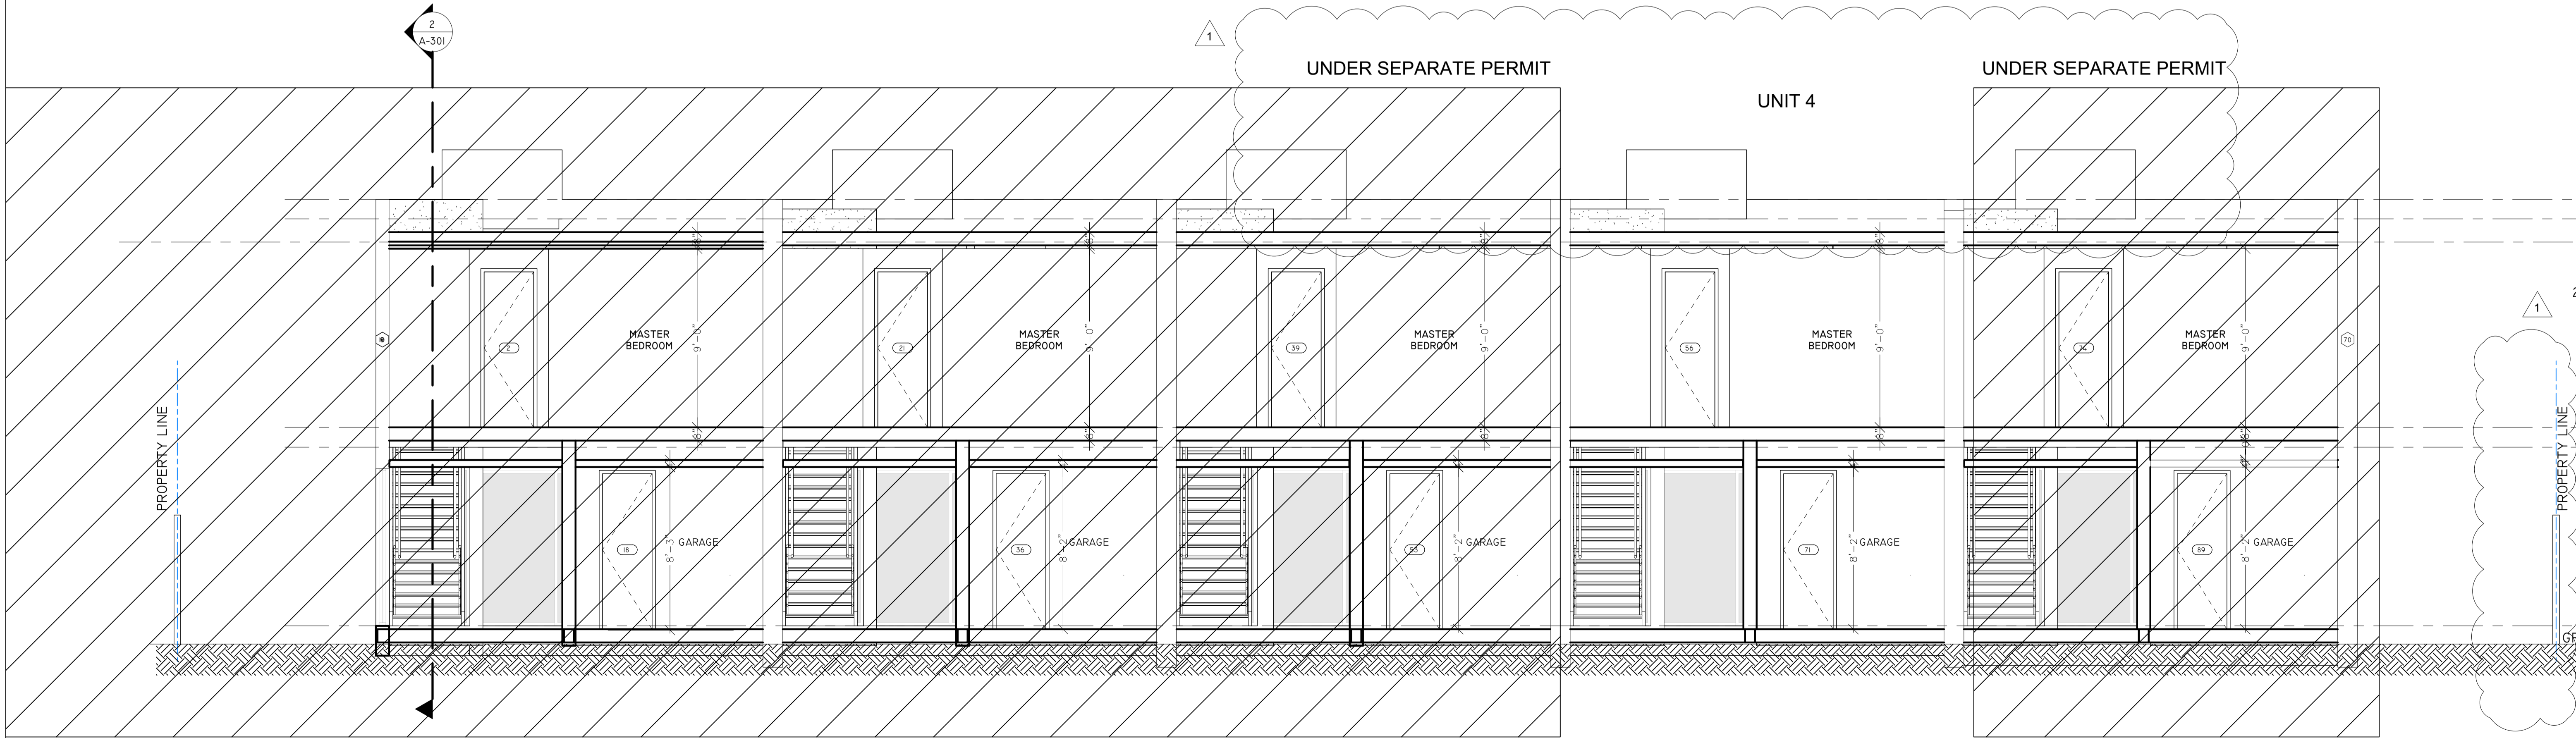

1 SECTION B
1/4" = 1'-0"