


2
A-501.5

UNDER SEPARATE PERMIT

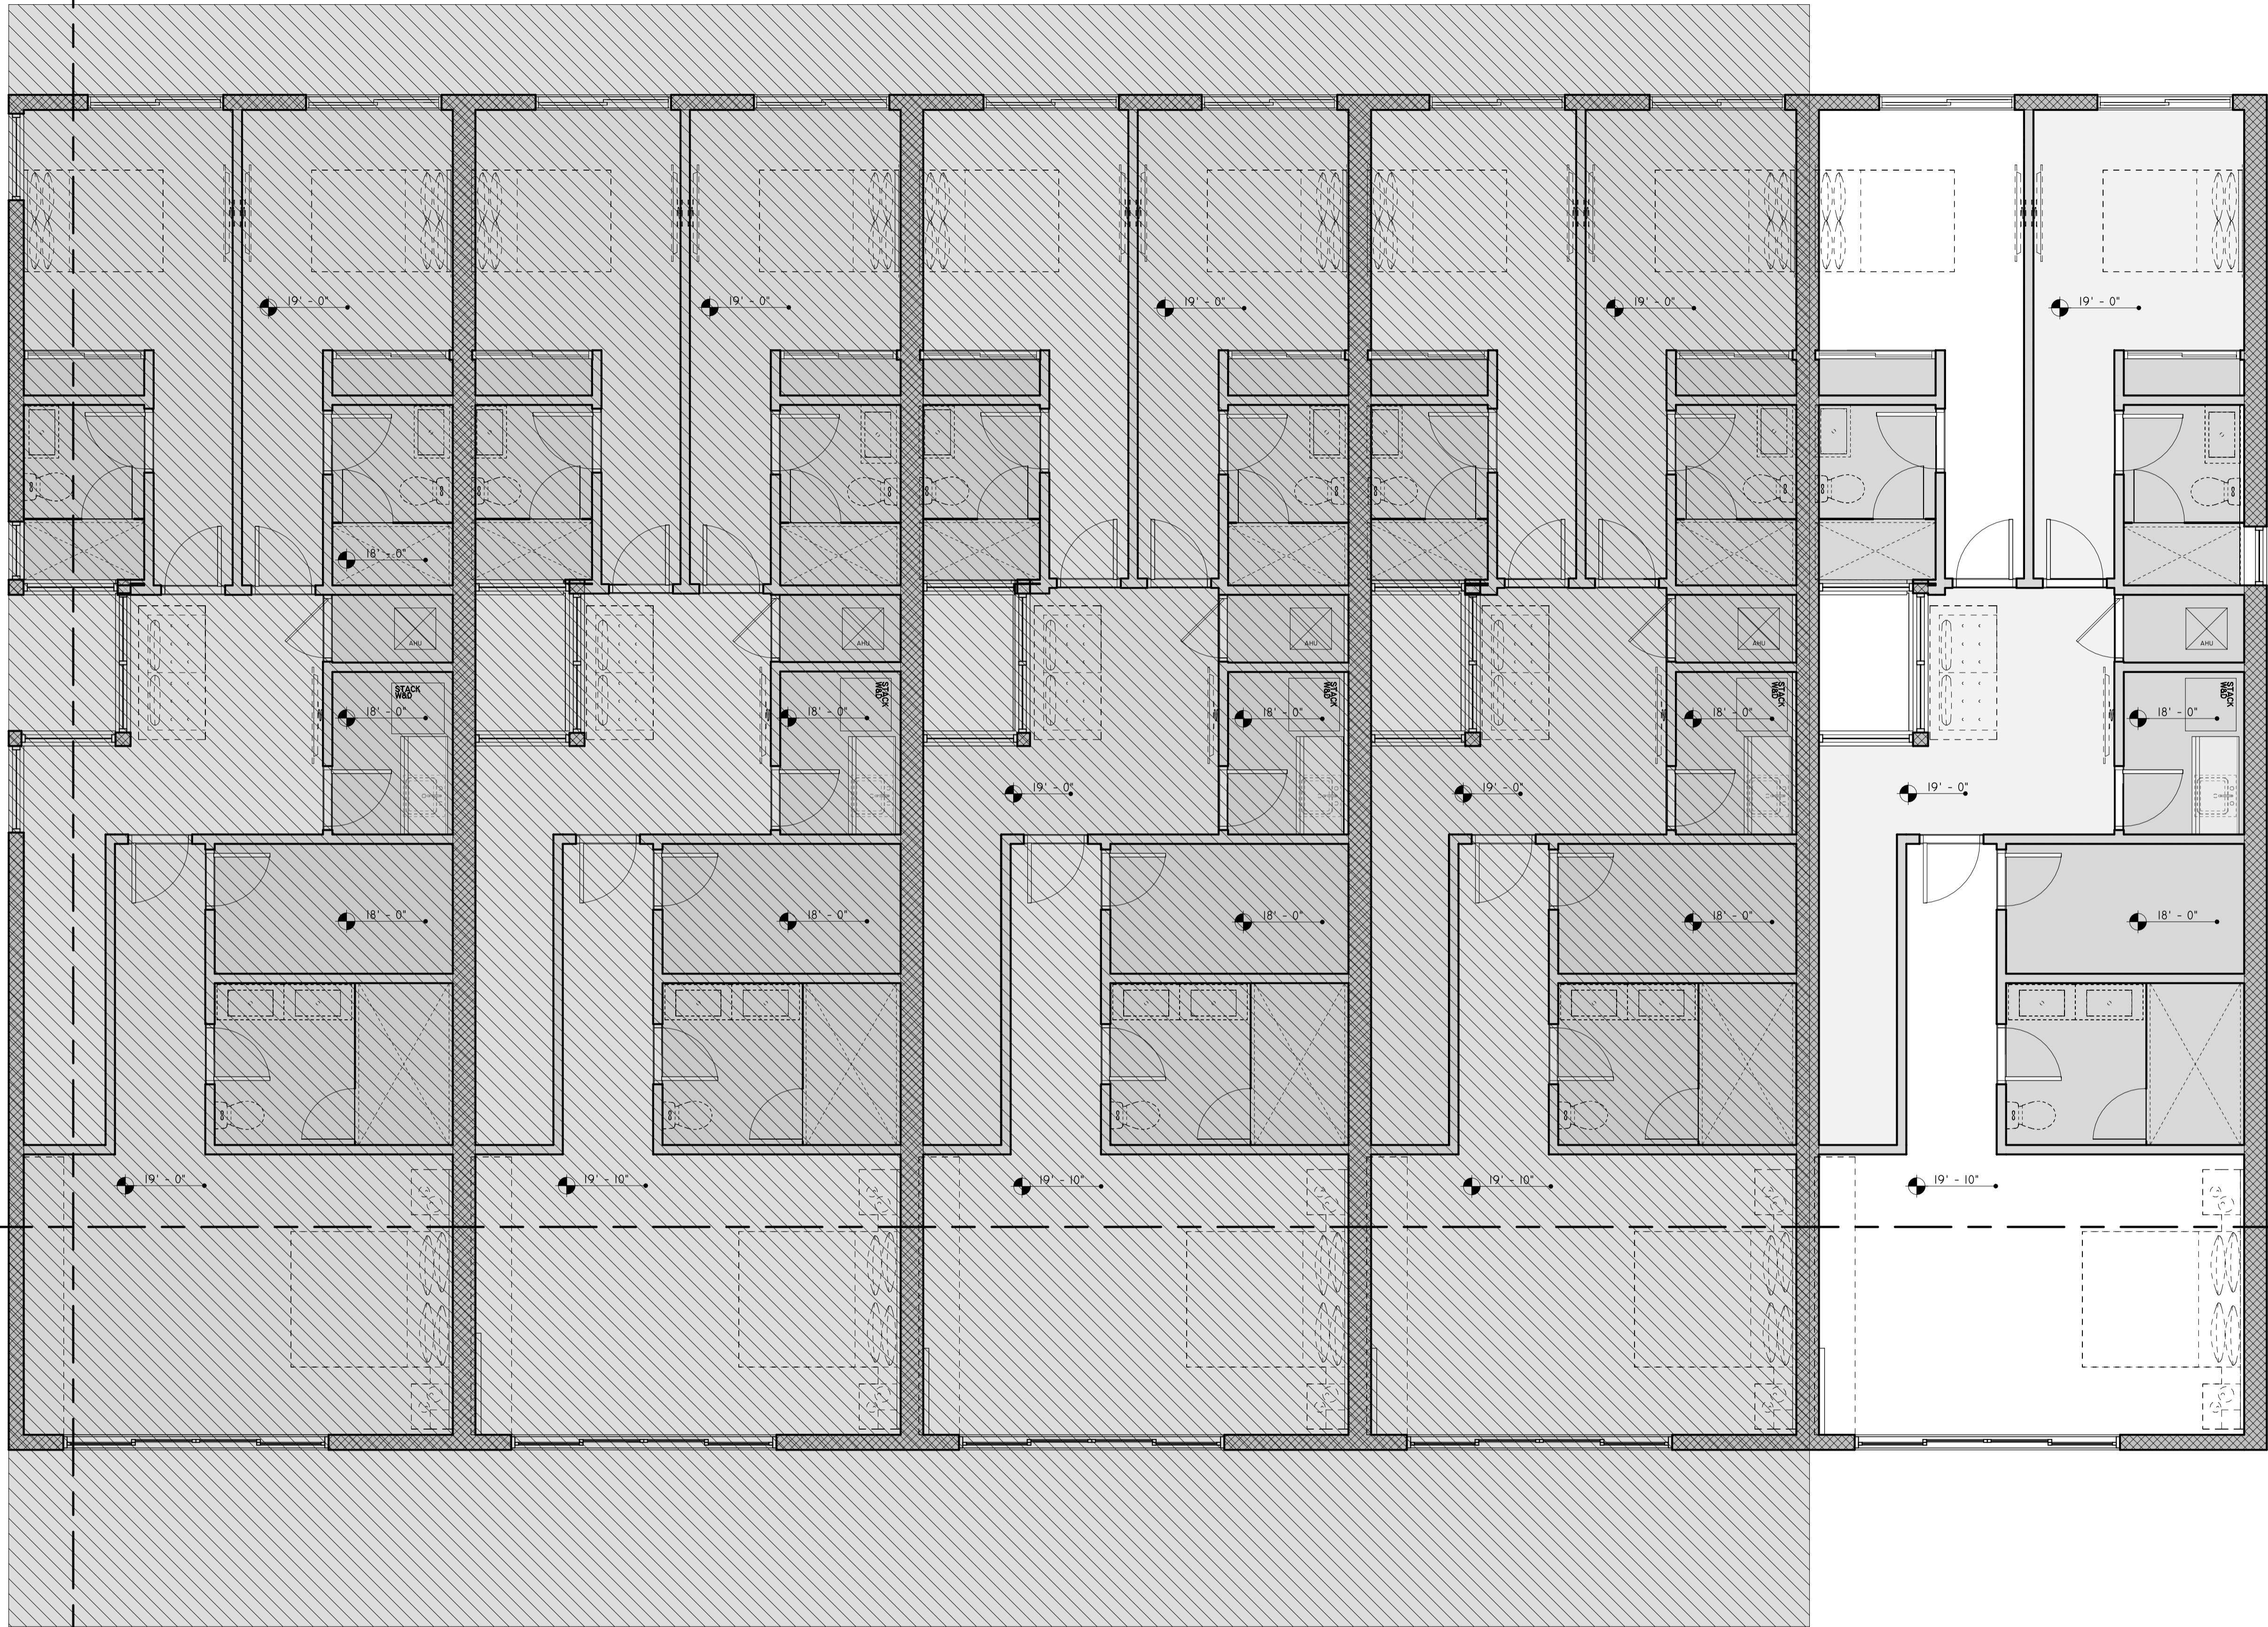

KEYPLAN

**Alioskar
Ganem
Osorio**
Digitally signed by
Alioskar Ganem
Osorio
Date: 2024.01.11
15:24:44 -05'00'

CONSULTING ENGINEER



ALIOSKAR GANEM P.E.
FL LIC. No. 74745

ECO POMPAÑO TOWNHOME
DEVELOPMENT

3231 NE 5TH ST, POMPAÑO
BEACH, FL. 33062

PROPERTY ID.
484331080285

UNIT 5

NOTES/COMMENTS

REVISIONS / SUBMISSIONS

DRAWN BY: AG
CHECKED BY: AG
INITIAL DRAWING
RELEASE DATE: ISSUE DATE