

KEYPLAN

Alioskar

Ganem

Osorio

Digitally signed by

Alioskar Ganem

Osorio

Date: 2024.06.14

12:06:15 -04'00'

CONSULTING ENGINEER



ALIOSKAR GANEM P.E.  
FL LIC. No. 74745

ECO POMPANO TOWNHOME  
DEVELOPMENT

3231 NE 5TH ST, POMPANO  
BEACH, FL 33062 UNIT 5

NOTES/COMMENTS

1 06-07-24

REVISIONS / SUBMISSIONS

DRAWN BY: AG


CHECKED BY: AG

INITIAL DRAWING


RELEASE DATE: ISSUE DATE

SECTIONS

A-301

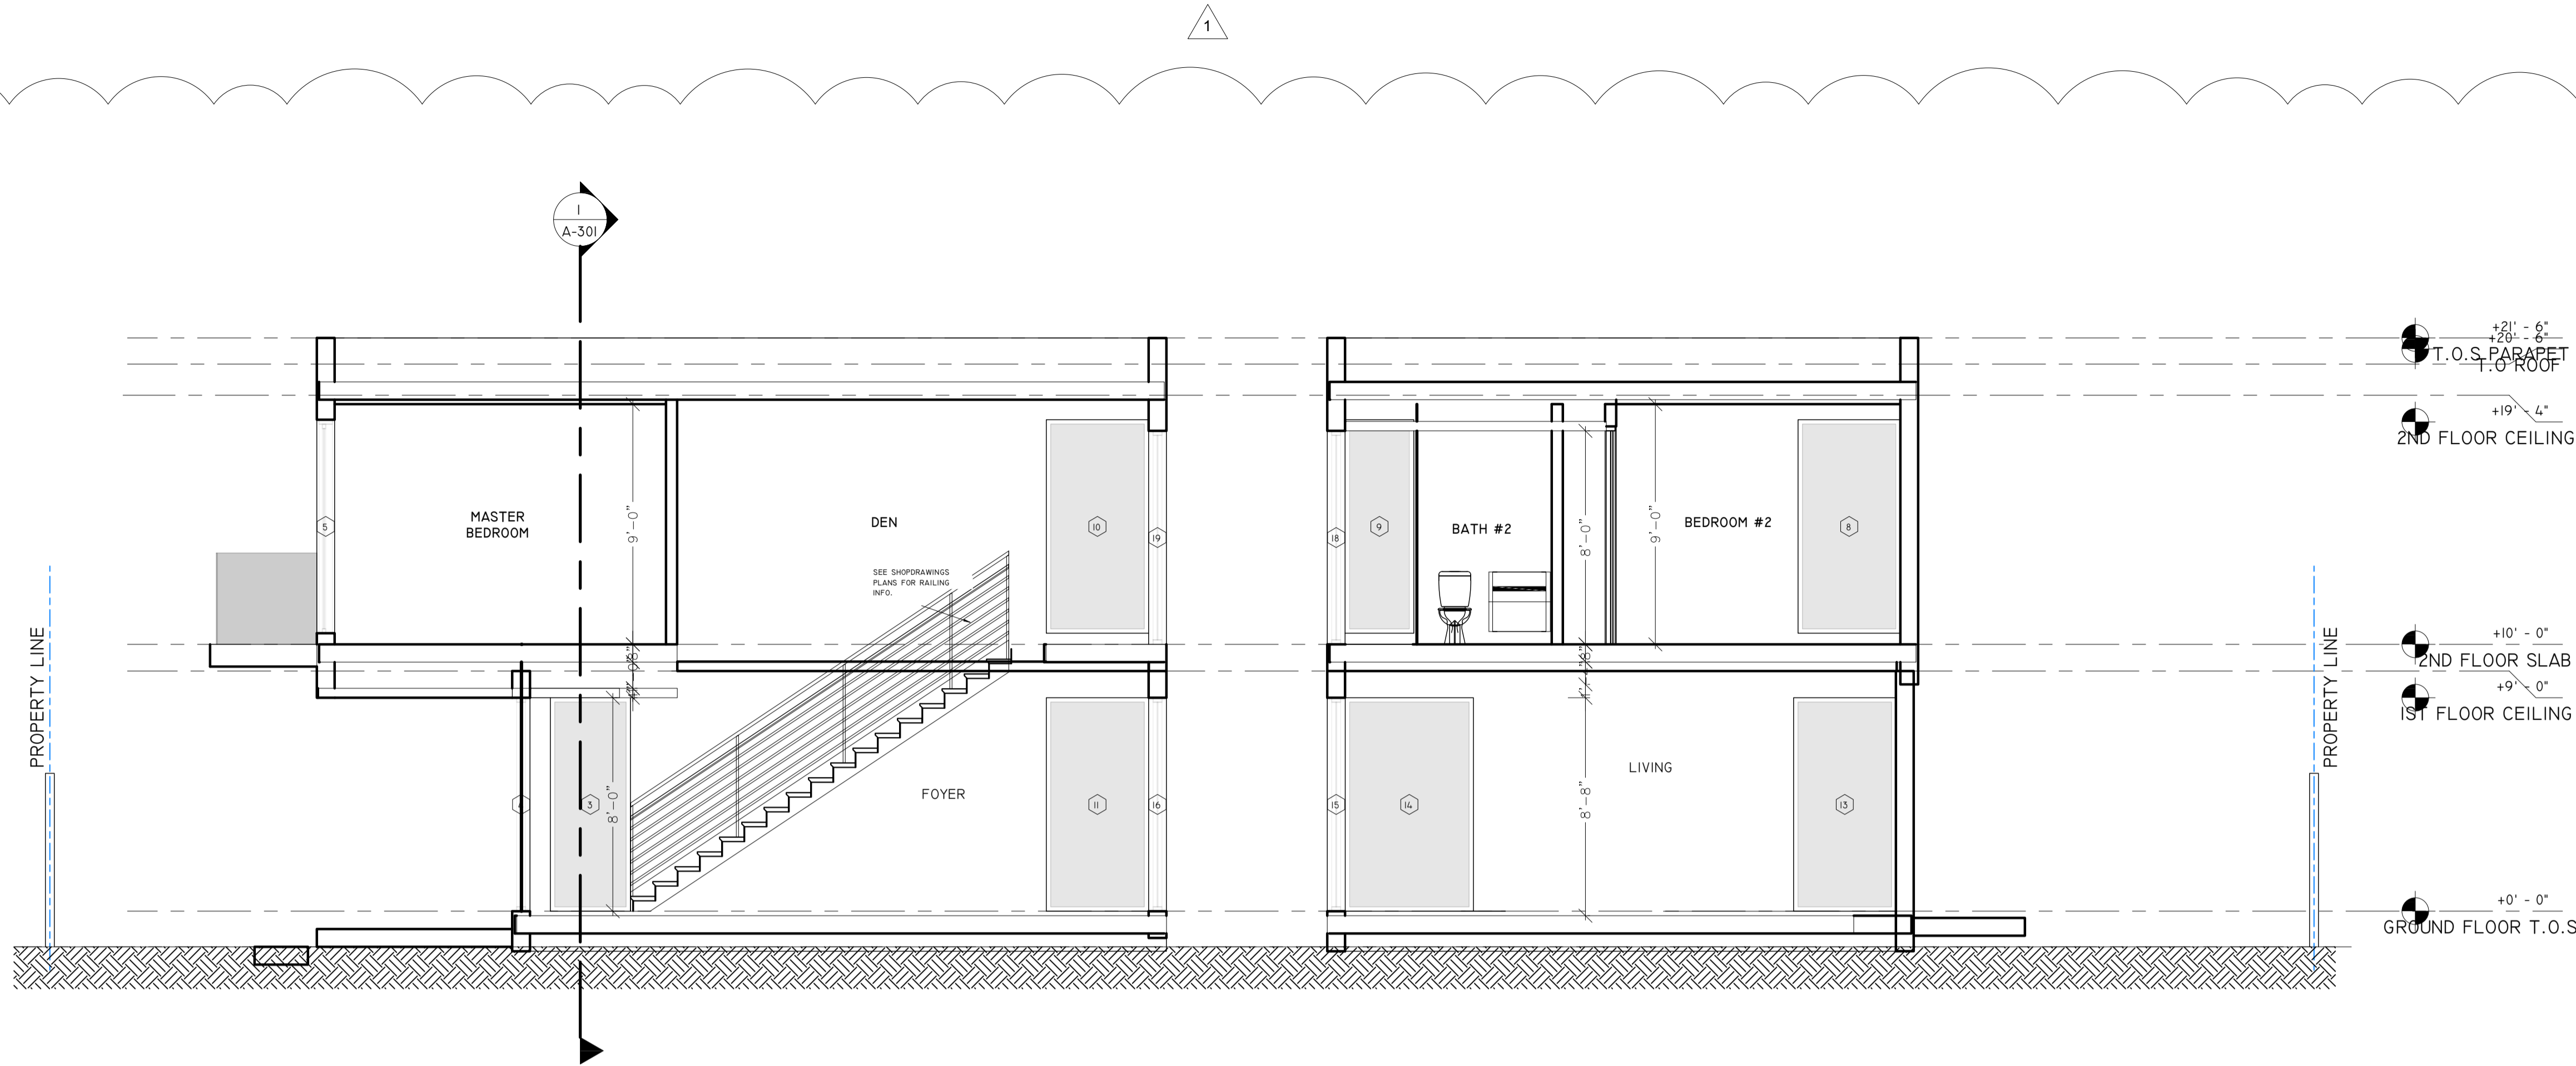

2 SECTION A  
1/4" = 1'-0"

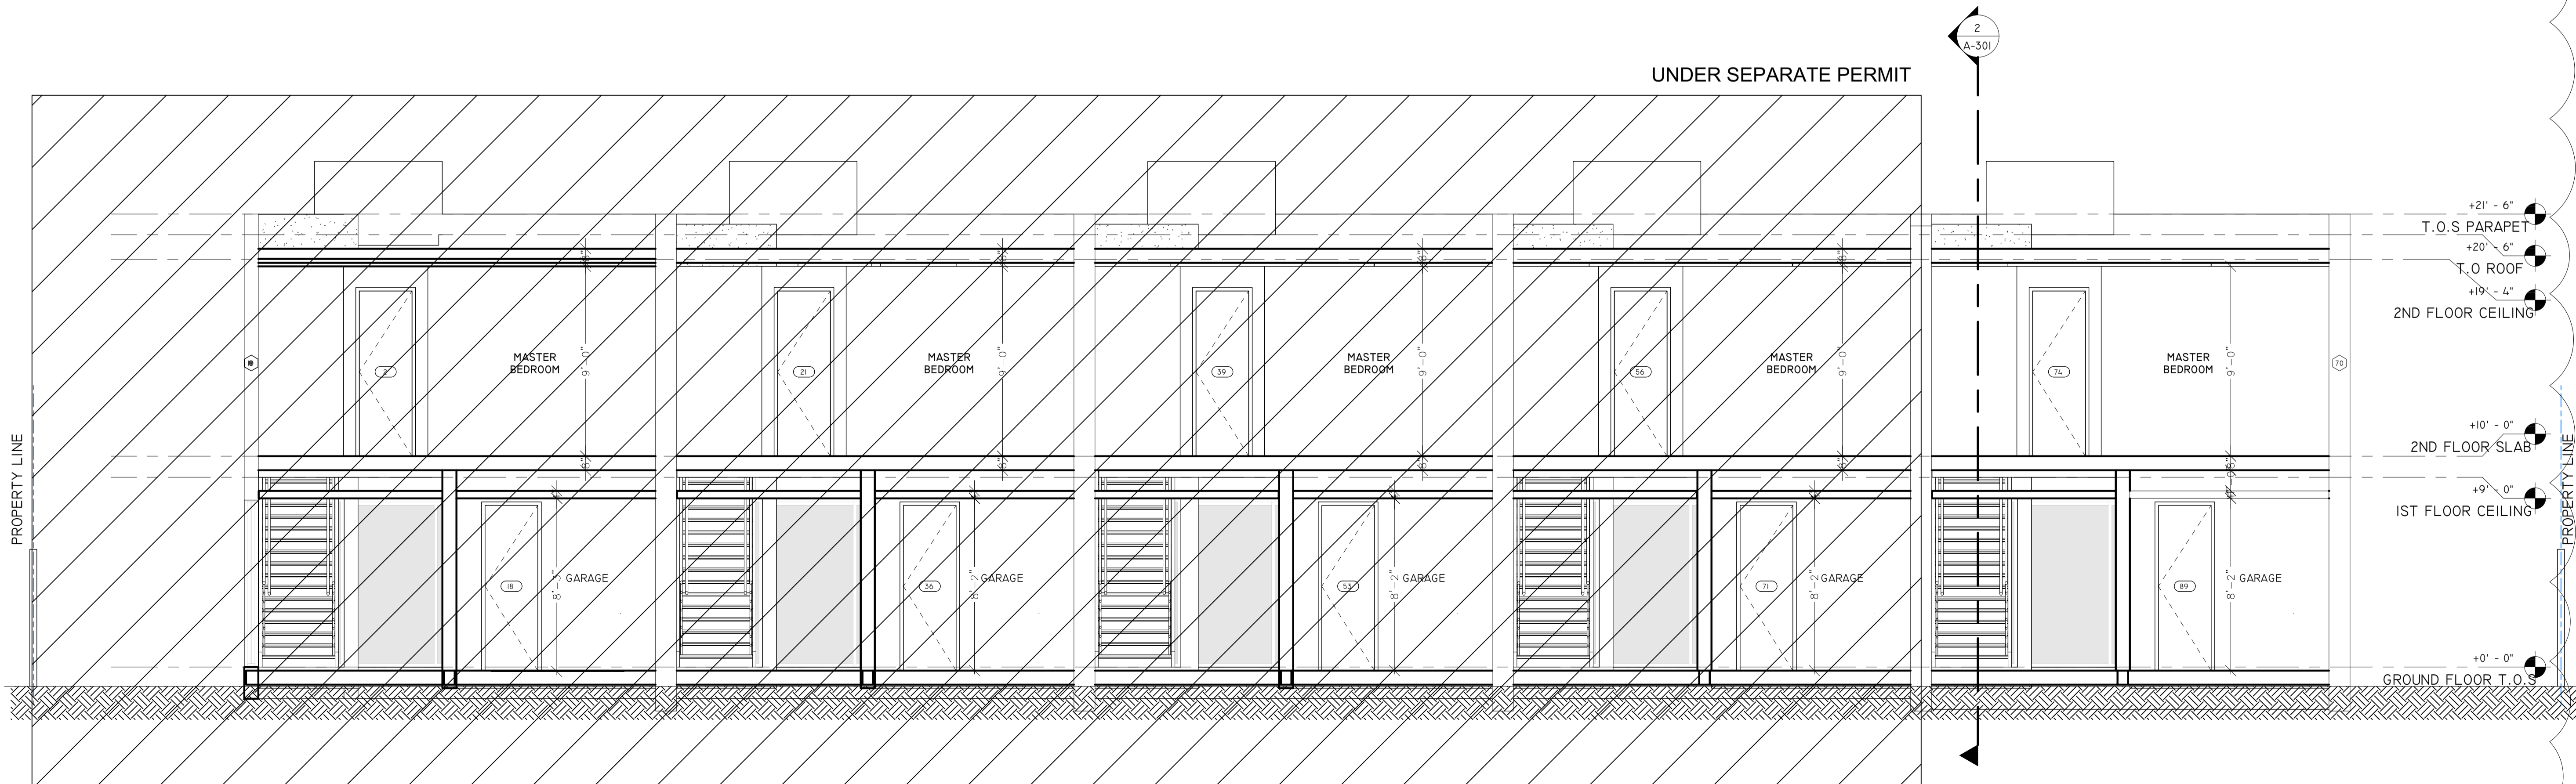

1 SECTION B  
1/4" = 1'-0"