

KEYPLAN

Alioskar Ganem Osorio
Digitally signed by Alioskar Ganem Osorio
Date: 2024.06.14 11:35:51 -04'00'

CONSULTING ENGINEER
ALIOSKAR GANEM OSORIO
No. 74745
PROFESSIONAL ENGINEER
FLORIDA
ALIOSKAR GANEM P.E.
FL LIC. No. 74745
ECO POMPANO TOWNHOME DEVELOPMENT

3225 NE 5TH ST. POMPANO BEACH, FL. 33062 UNIT 2


NOTES/COMMENTS
1 06-07-24

REVISIONS / SUBMISSIONS


DRAWN BY: AG
CHECKED BY: AG
INITIAL DRAWING RELEASE DATE: ISSUE DATE

SECTIONS

A-301

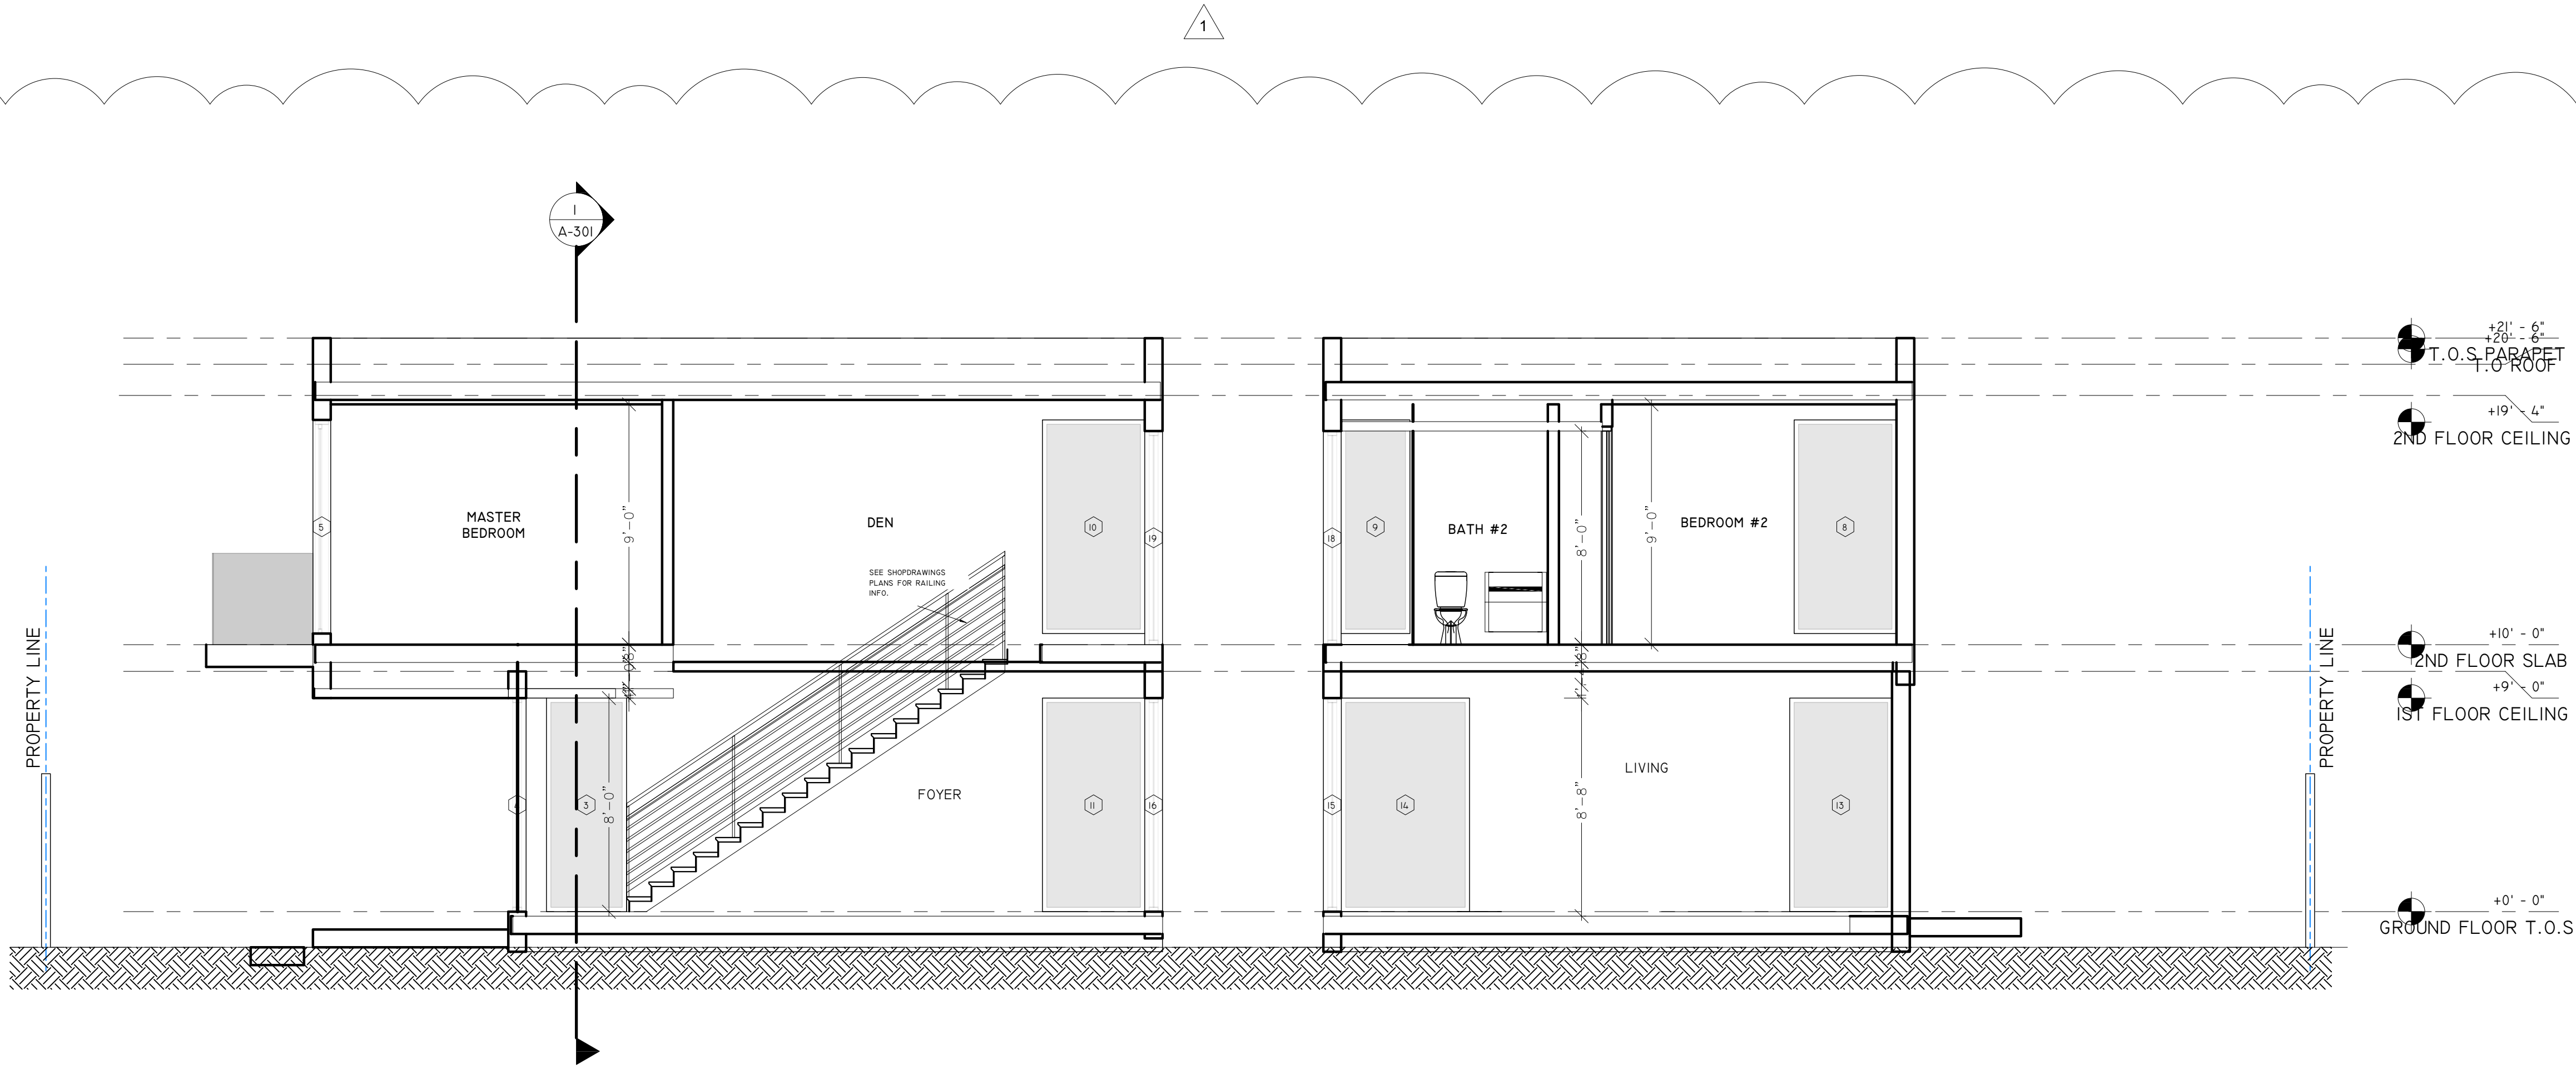

2 SECTION A
1/4" = 1'-0"

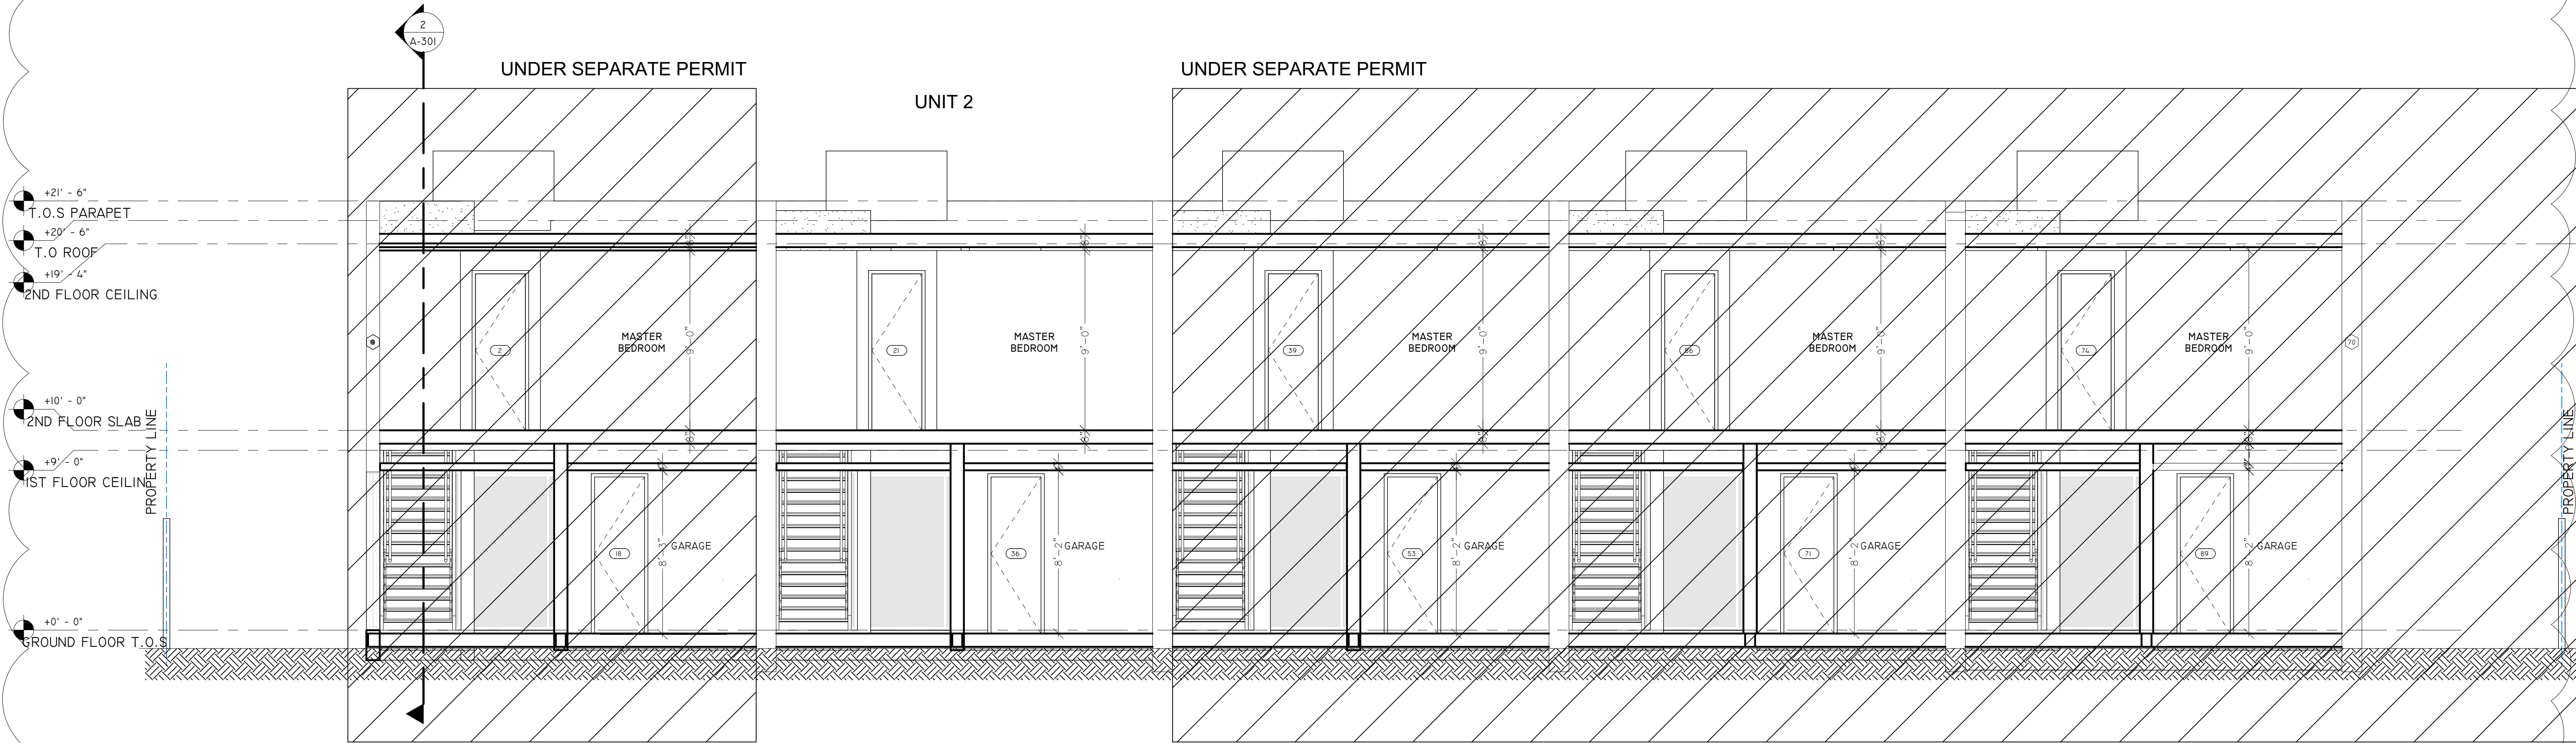

1 SECTION B
1/4" = 1'-0"