

KEYPLAN

**Alioskar Ganem Osorio**  
Digitally signed by Alioskar Ganem Osorio  
Date: 2024.06.14 11:43:41 -04'00'

CONSULTING ENGINEER  
**ALIOSKAR GANEM OSORIO**  
No. 74745  
PROFESSIONAL ENGINEER  
FL. LIC. No. 74745  
ECO POMPAO TOWNHOME DEVELOPMENT

3227 NE 5TH ST, POMPAO BEACH, FL. 33062 UNIT 3


NOTES/COMMENTS  
1 06-07-24

REVISIONS / SUBMISSIONS


DRAWN BY: AG  
CHECKED BY: AG  
INITIAL DRAWING RELEASE DATE: ISSUE DATE

SECTIONS

A-301

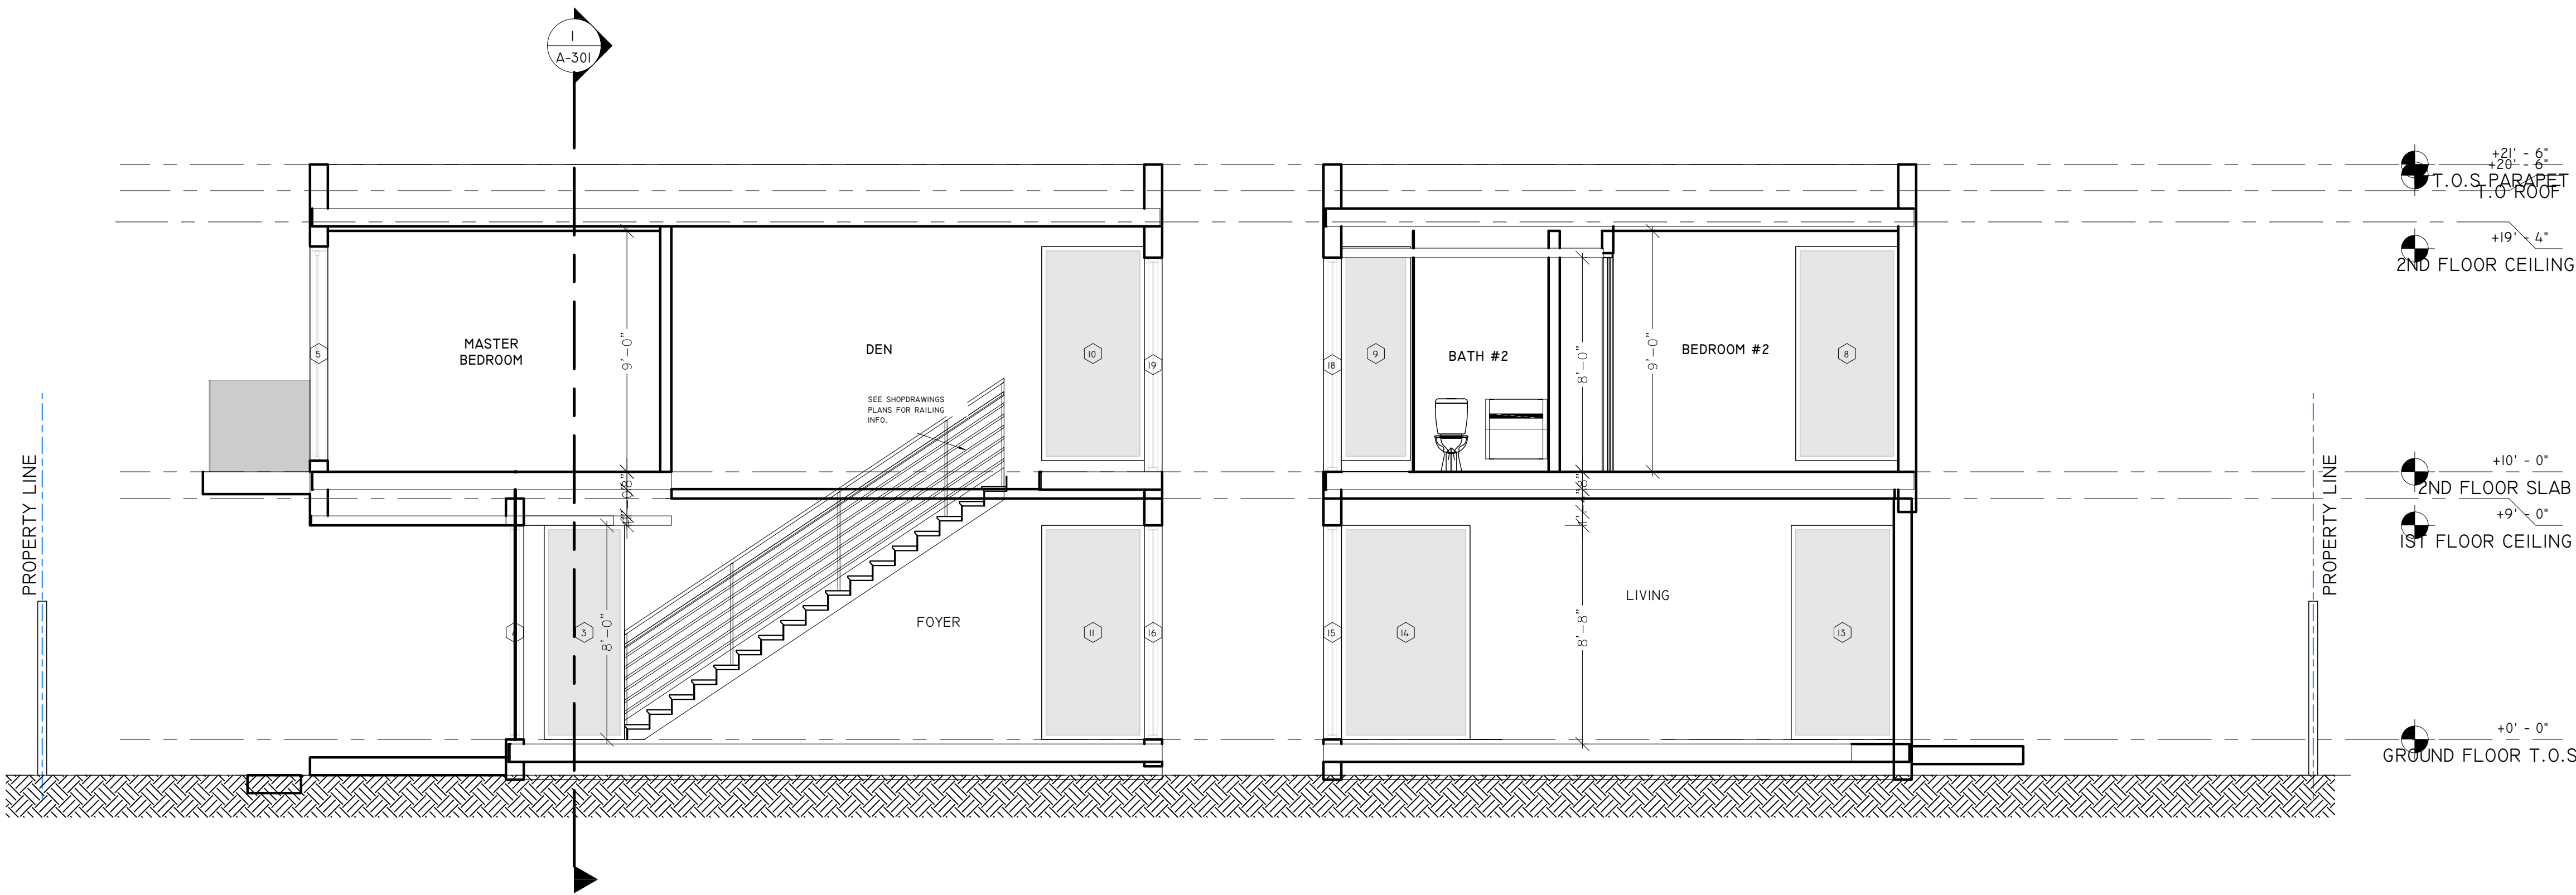

2 SECTION A  
1/4" = 1'-0"

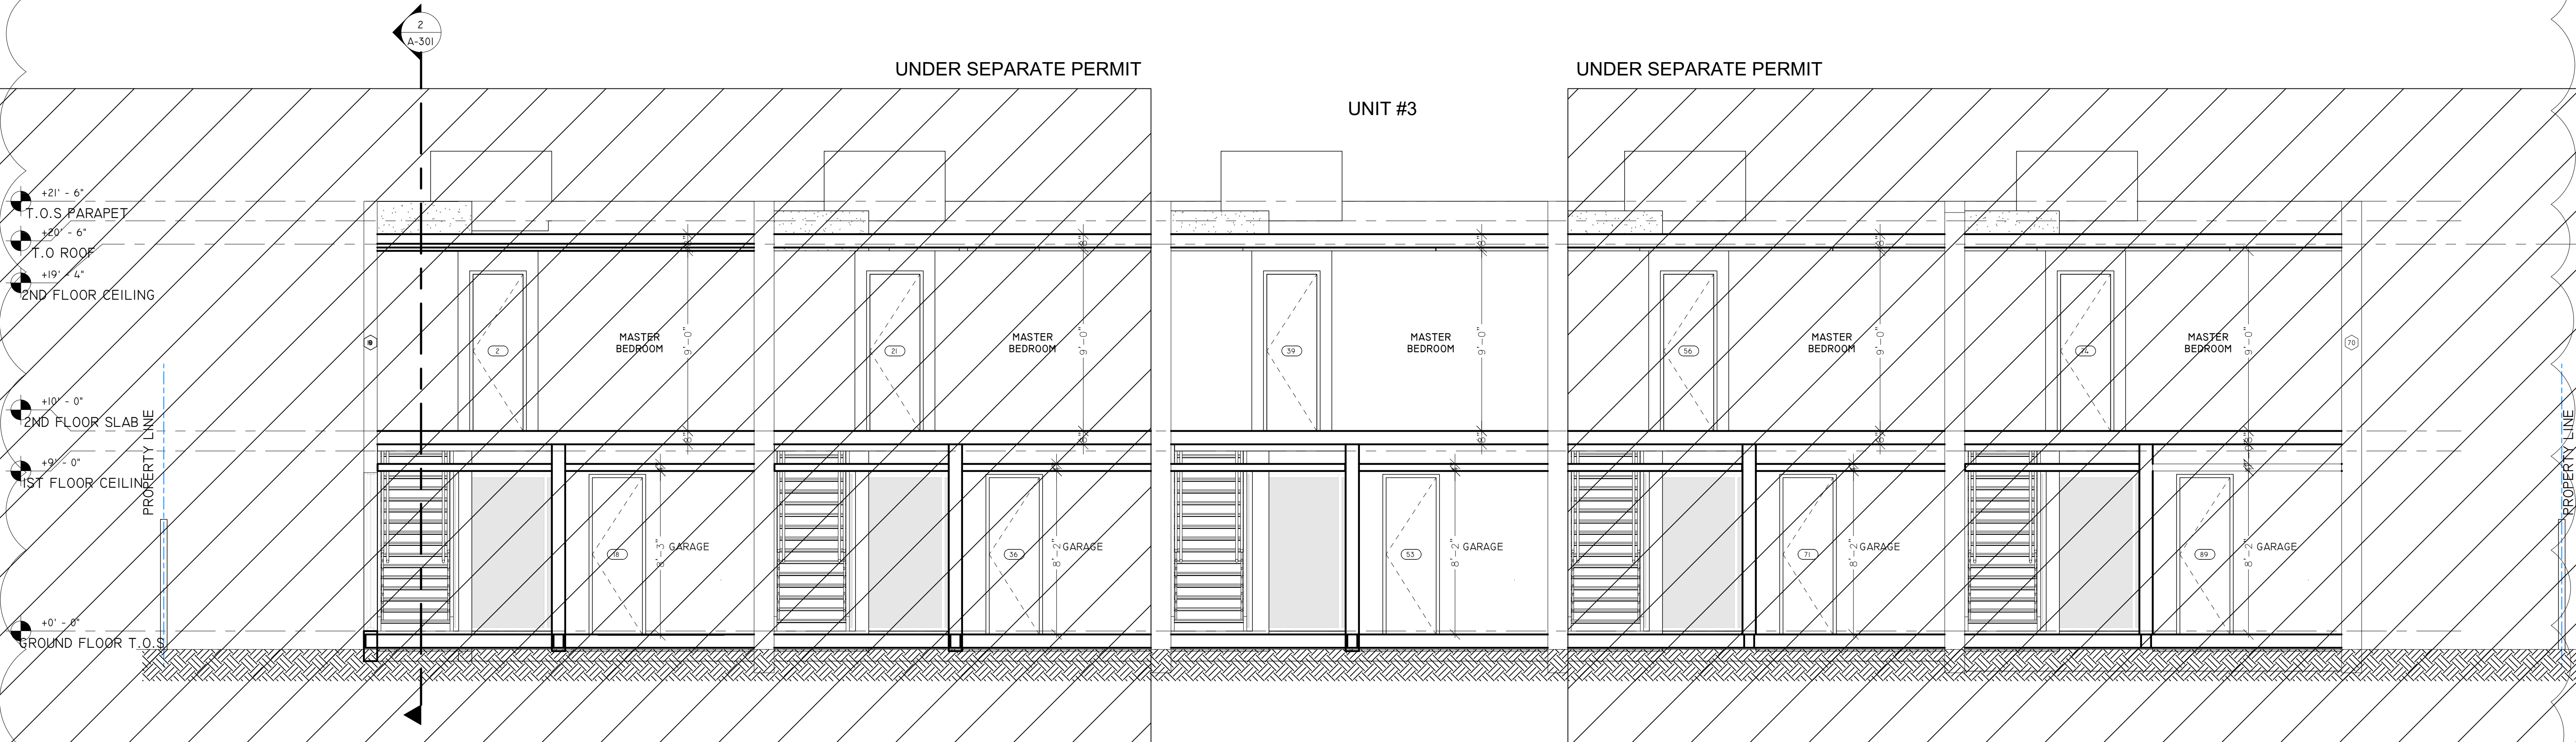

1 SECTION B  
1/4" = 1'-0"