



CITY OF POMPANO BEACH  
SENIOR CENTER PARKING LOT  
2005 NW 9TH STREET  
POMPANO BEACH, FL 33069

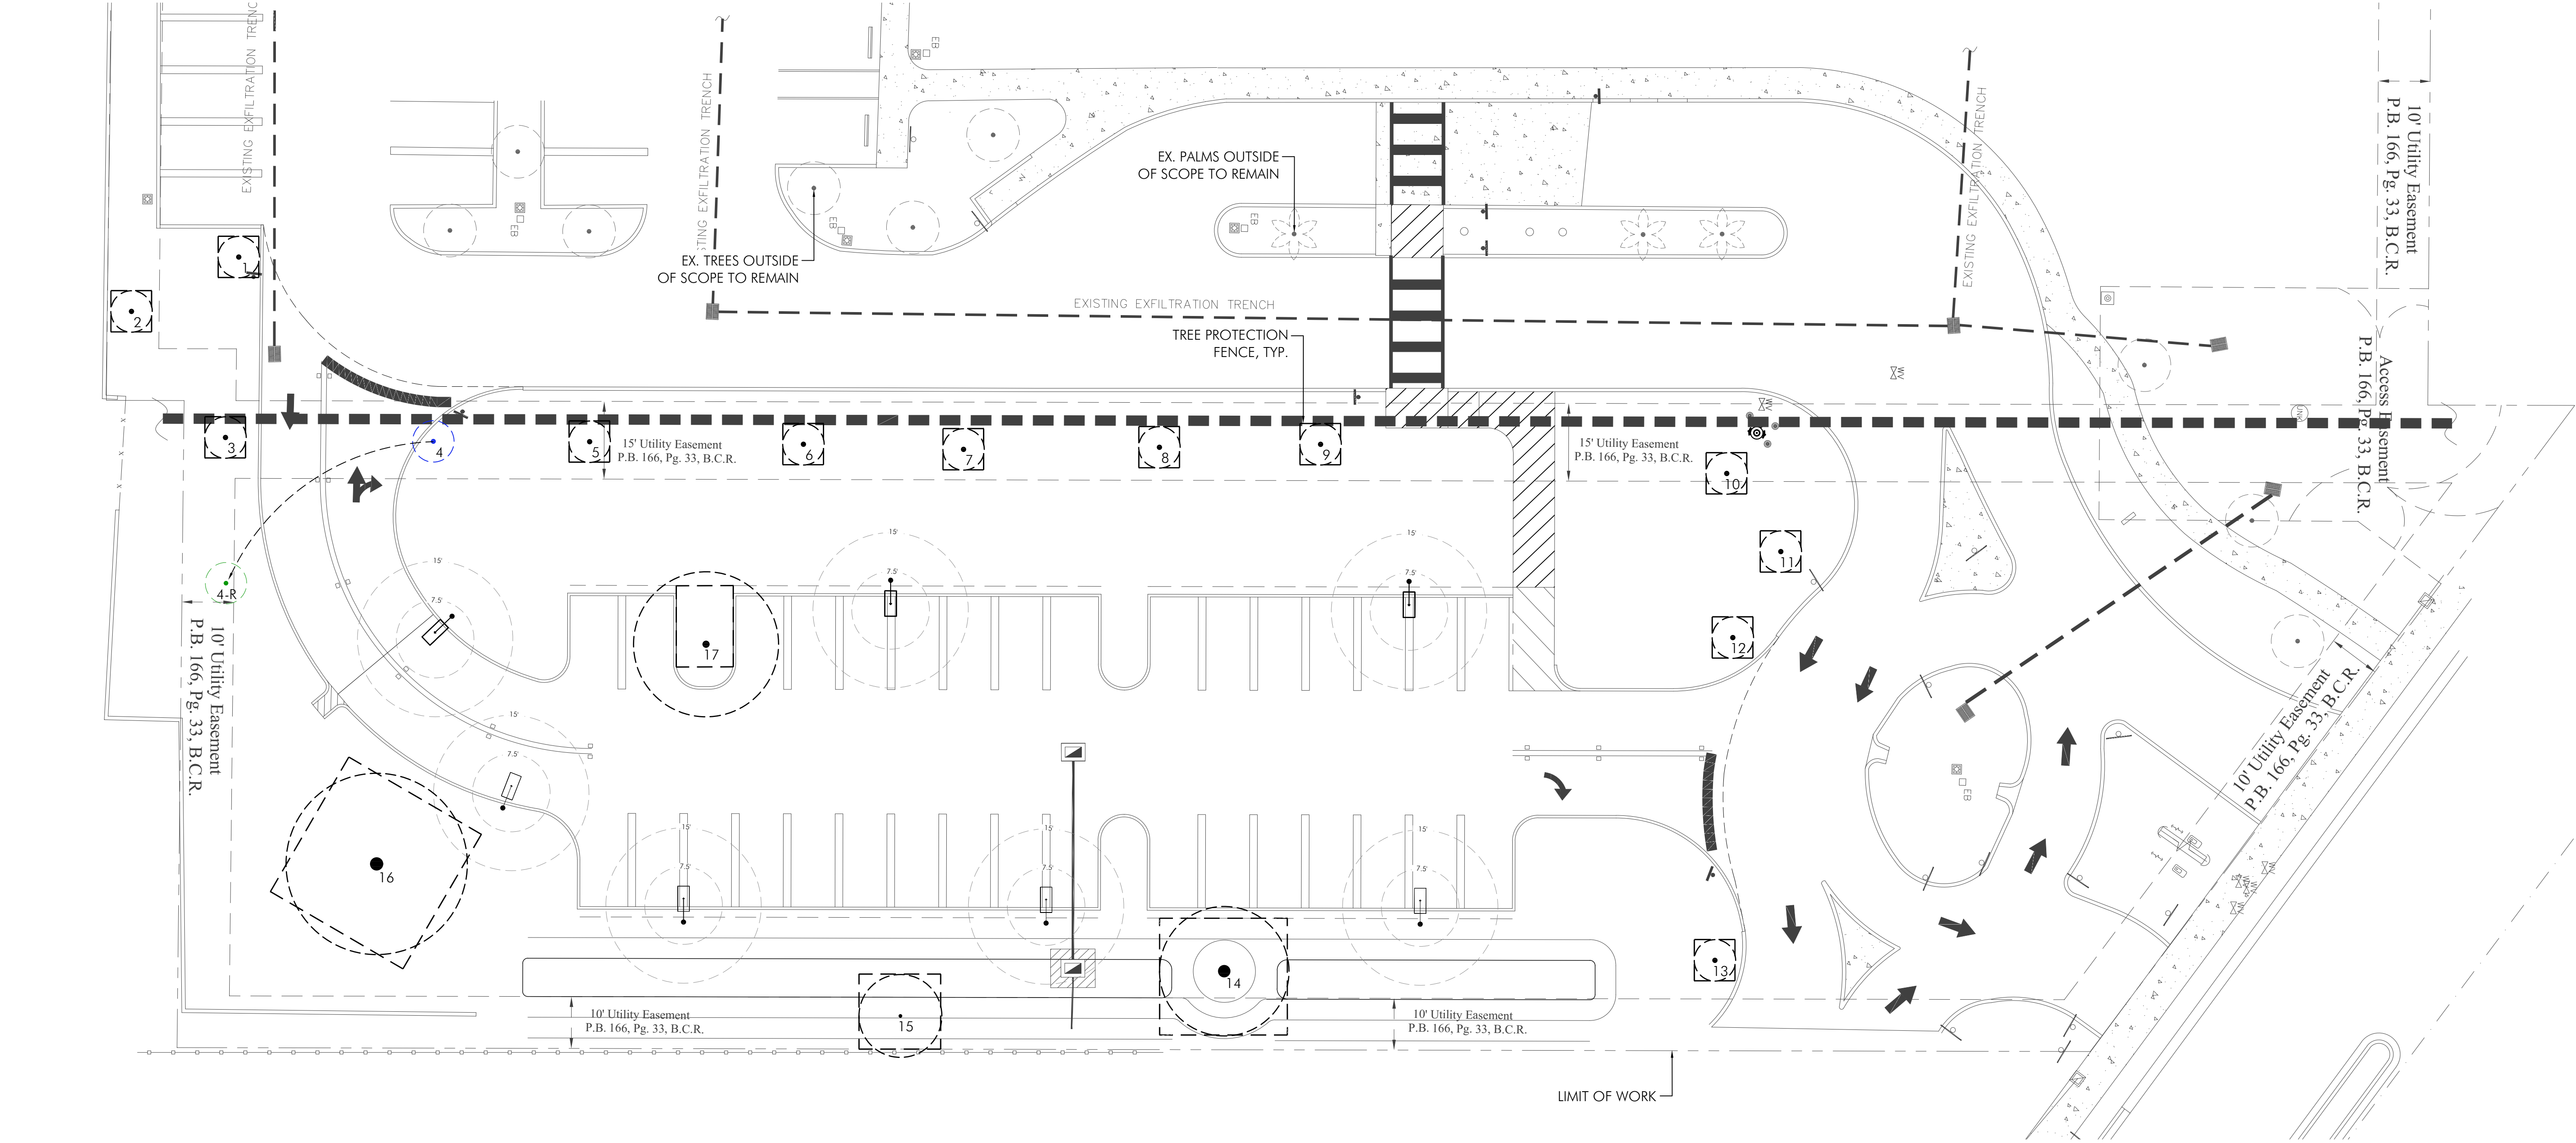


REV.	09.15.23	CITY COMMENTS
------	----------	---------------

TITLE  
EXISTING TREE  
DISPOSITION  
PLAN

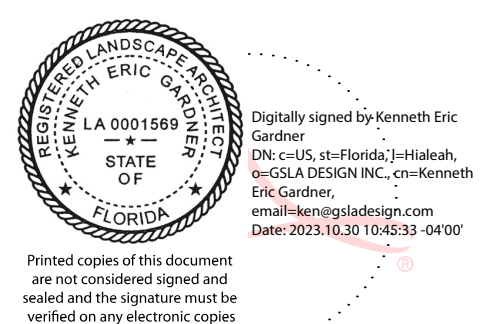

EXISTING TREE DISPOSITION LIST									
KEY	BOTANICAL NAME	COMMON NAME	HT. (ft.)	SPD. (ft.)	DBH. (in.)	DISPOSITION	RELOCATE	> 18"	MITIGATION
1	Conocarpus erectus	Green Buttonwood	16	8	3	X			Good
2	Conocarpus erectus	Green Buttonwood	16	8	3	X			Good
3	Conocarpus erectus	Green Buttonwood	16	8	3	X			Good
4	Conocarpus erectus	Green Buttonwood	16	8	3	X			Good
5	Conocarpus erectus	Green Buttonwood	16	8	3	X			Good
6	Conocarpus erectus	Green Buttonwood	16	8	3	X			Good
7	Conocarpus erectus	Green Buttonwood	16	8	4	X			Good
8	Conocarpus erectus	Green Buttonwood	16	8	3	X			Good
9	Conocarpus erectus	Green Buttonwood	16	8	3	X			Good
10	Quercus virginiana	Live Oak	16	8	3	X			Good
11	Quercus virginiana	Live Oak	16	8	3	X			Good
12	Quercus virginiana	Live Oak	16	8	3	X			Good
13	Quercus virginiana	Live Oak	16	8	3	X			Good
14	Mangifera indica	Mango	22	25	26	X		Yes	Good
15	Bursera simaruba	Gumbo Limbo	18	16	6	X			Good
16	Prinsepalia dulcis	Madras Thorn	30	35	28	X		Yes	Good
17	Mangifera indica	Mango	25	28	14	X			Good
TOTAL CANOPY S.F. TO BE REPLACED									-
TOTAL CANOPY S.F. MITIGATION PROVIDED									-



Paola A. West


ISA Certified Arborist | FL - 6255A

PlanW3st, LLC

10152 Indiantown Road, Unit 159

Jupiter, Florida 33478

954-529-9417 | pwest@planw3st.com



Project: CITY OF POMPANO SENIOR CENTER PARKING LOT

Location: 2005 NW 9 ST Pompano Beach FL

TREE ASSESSMENT & APPRAISAL


"Source: Florida Invasive Species Council's 2019 List of Invasive Plant Species"

Field Date: 4/22/2023, Appraisal Date: 4/25/2023

	Scientific Name	Common Name	DBH (in)	Condition Rating	Disposition (Protect/Remove/Relocate)	Appraised Value
1	Conocarpus erectus	Green Buttonwood	3	95%	Protect	NA
2	Conocarpus erectus	Green Buttonwood	3	90%	Protect	NA
3	Conocarpus erectus	Green Buttonwood	3	95%	Protect	NA
4	Conocarpus erectus	Green Buttonwood	3	95%	Protect	NA
5	Conocarpus erectus	Green Buttonwood	3	95%	Protect	NA
6	Conocarpus erectus	Green Buttonwood	3	90%	Protect	NA
7	Conocarpus erectus	Green Buttonwood	4	95%	Protect	NA
8	Conocarpus erectus	Green Buttonwood	3	90%	Protect	NA
9	Conocarpus erectus	Green Buttonwood	3	90%	Protect	NA
10	Quercus virginiana	Live Oak	3	90%	Protect	NA
11	Quercus virginiana	Live Oak	3	90%	Protect	NA
12	Quercus virginiana	Live Oak	3	90%	Protect	NA
13	Quercus virginiana	Live Oak	3	90%	Protect	NA
14	Mangifera indica	Mango	26	75%	Protect	\$6,988
15	Bursera simaruba	Gumbo Limbo	6	50%	Protect	NA
16	Prinsepalia dulcis	Madras Thorn	28	60%	Protect	\$3,728
17	Mangifera indica	Mango	14	90%	Protect	NA
Total Appraised						\$0

12000015

FLA CHAPTER ISA DETERMINING THE MITIGATION VALUE OF APPRAISED VEGETATION

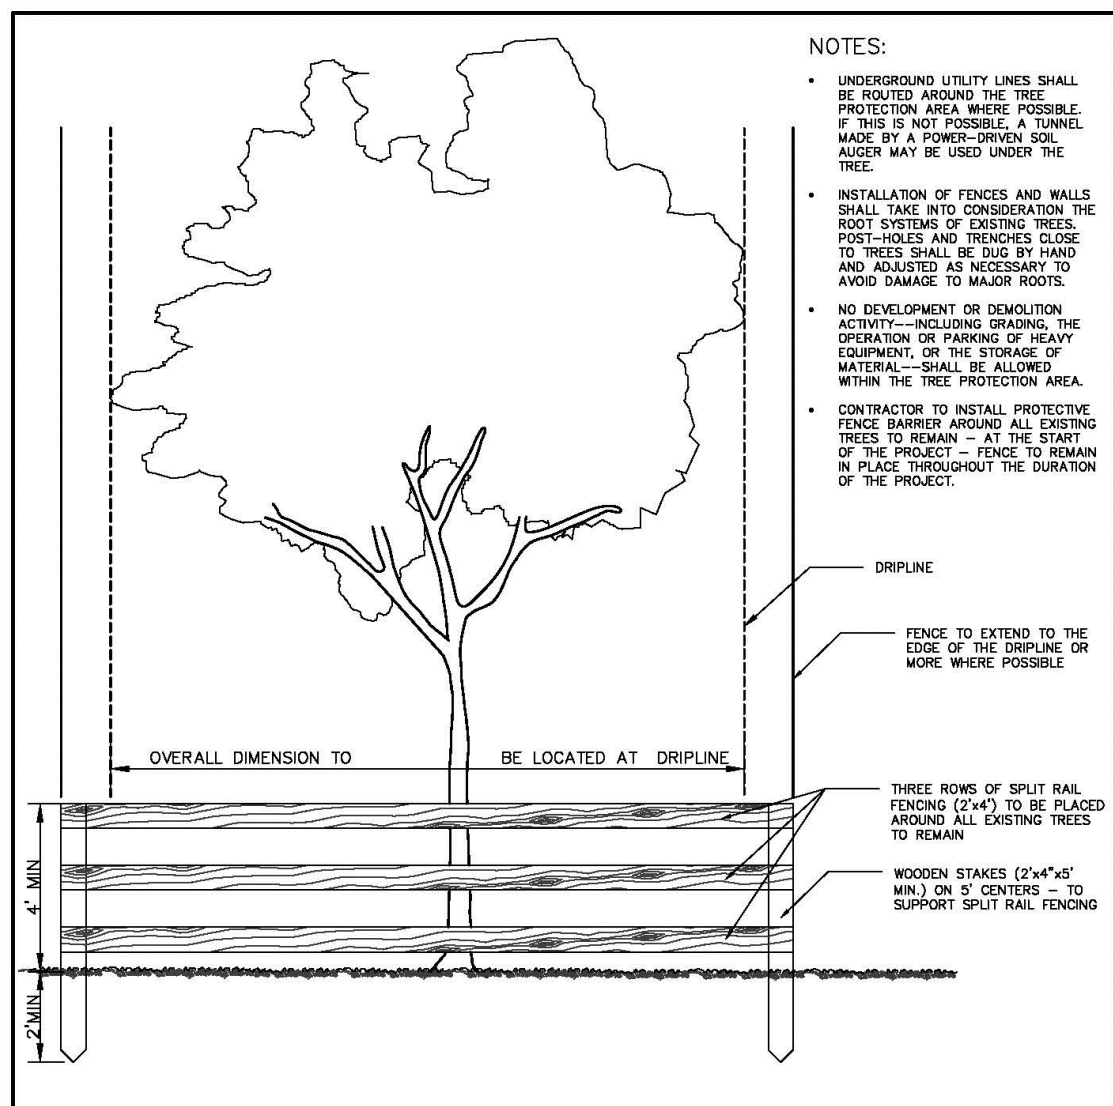

NOTE: BARRIER TO FORM CONTINUOUS FROM AROUND THE TREE OR GROUP OF TREES. SEE LANDSCAPE PLAN FOR LOCATION OF TREES TO REMAIN.

REVISIONS		LANDSCAPE STANDARDS	
BY	DATE	URBAN FORESTRY	TREE PROTECTION DETAIL
TCW	04/20/20	CITY OF POMPANO BEACH	APPROVED BY:
AS	09/20/21	SCALE: N.T.S.	DATE: SEP 2021 DWG. NO. 104-1

