


IT IS A VIOLATION OF THE LAW FOR ANY PERSON, UNLESS ACTING UNDER THE DIRECTION OF A LICENSED ARCHITECT TO ALTER THESE PLANS AND SPECIFICATIONS. THIS DOCUMENT CONTAINS PROPERTY INFORMATION AND SHALL BE KEPT IN THE ARCHITECT'S OFFICE OR REPRODUCED, OR ITS CONTENTS DISCLOSED, IN WHOLE OR IN PART, WITHOUT THE PRIOR WRITTEN CONSENT OF GALLO HERBERT ARCHITECTS. CONTRACTOR(S) SHALL VERIFY EXISTING CONDITIONS AND CORRELATE DIMENSIONS PRIOR TO PROVIDING THE WORK DETAILED IN THESE DRAWINGS, AND SHALL PROMPTLY NOTIFY THE ARCHITECT OF ANY DISCREPANCIES.

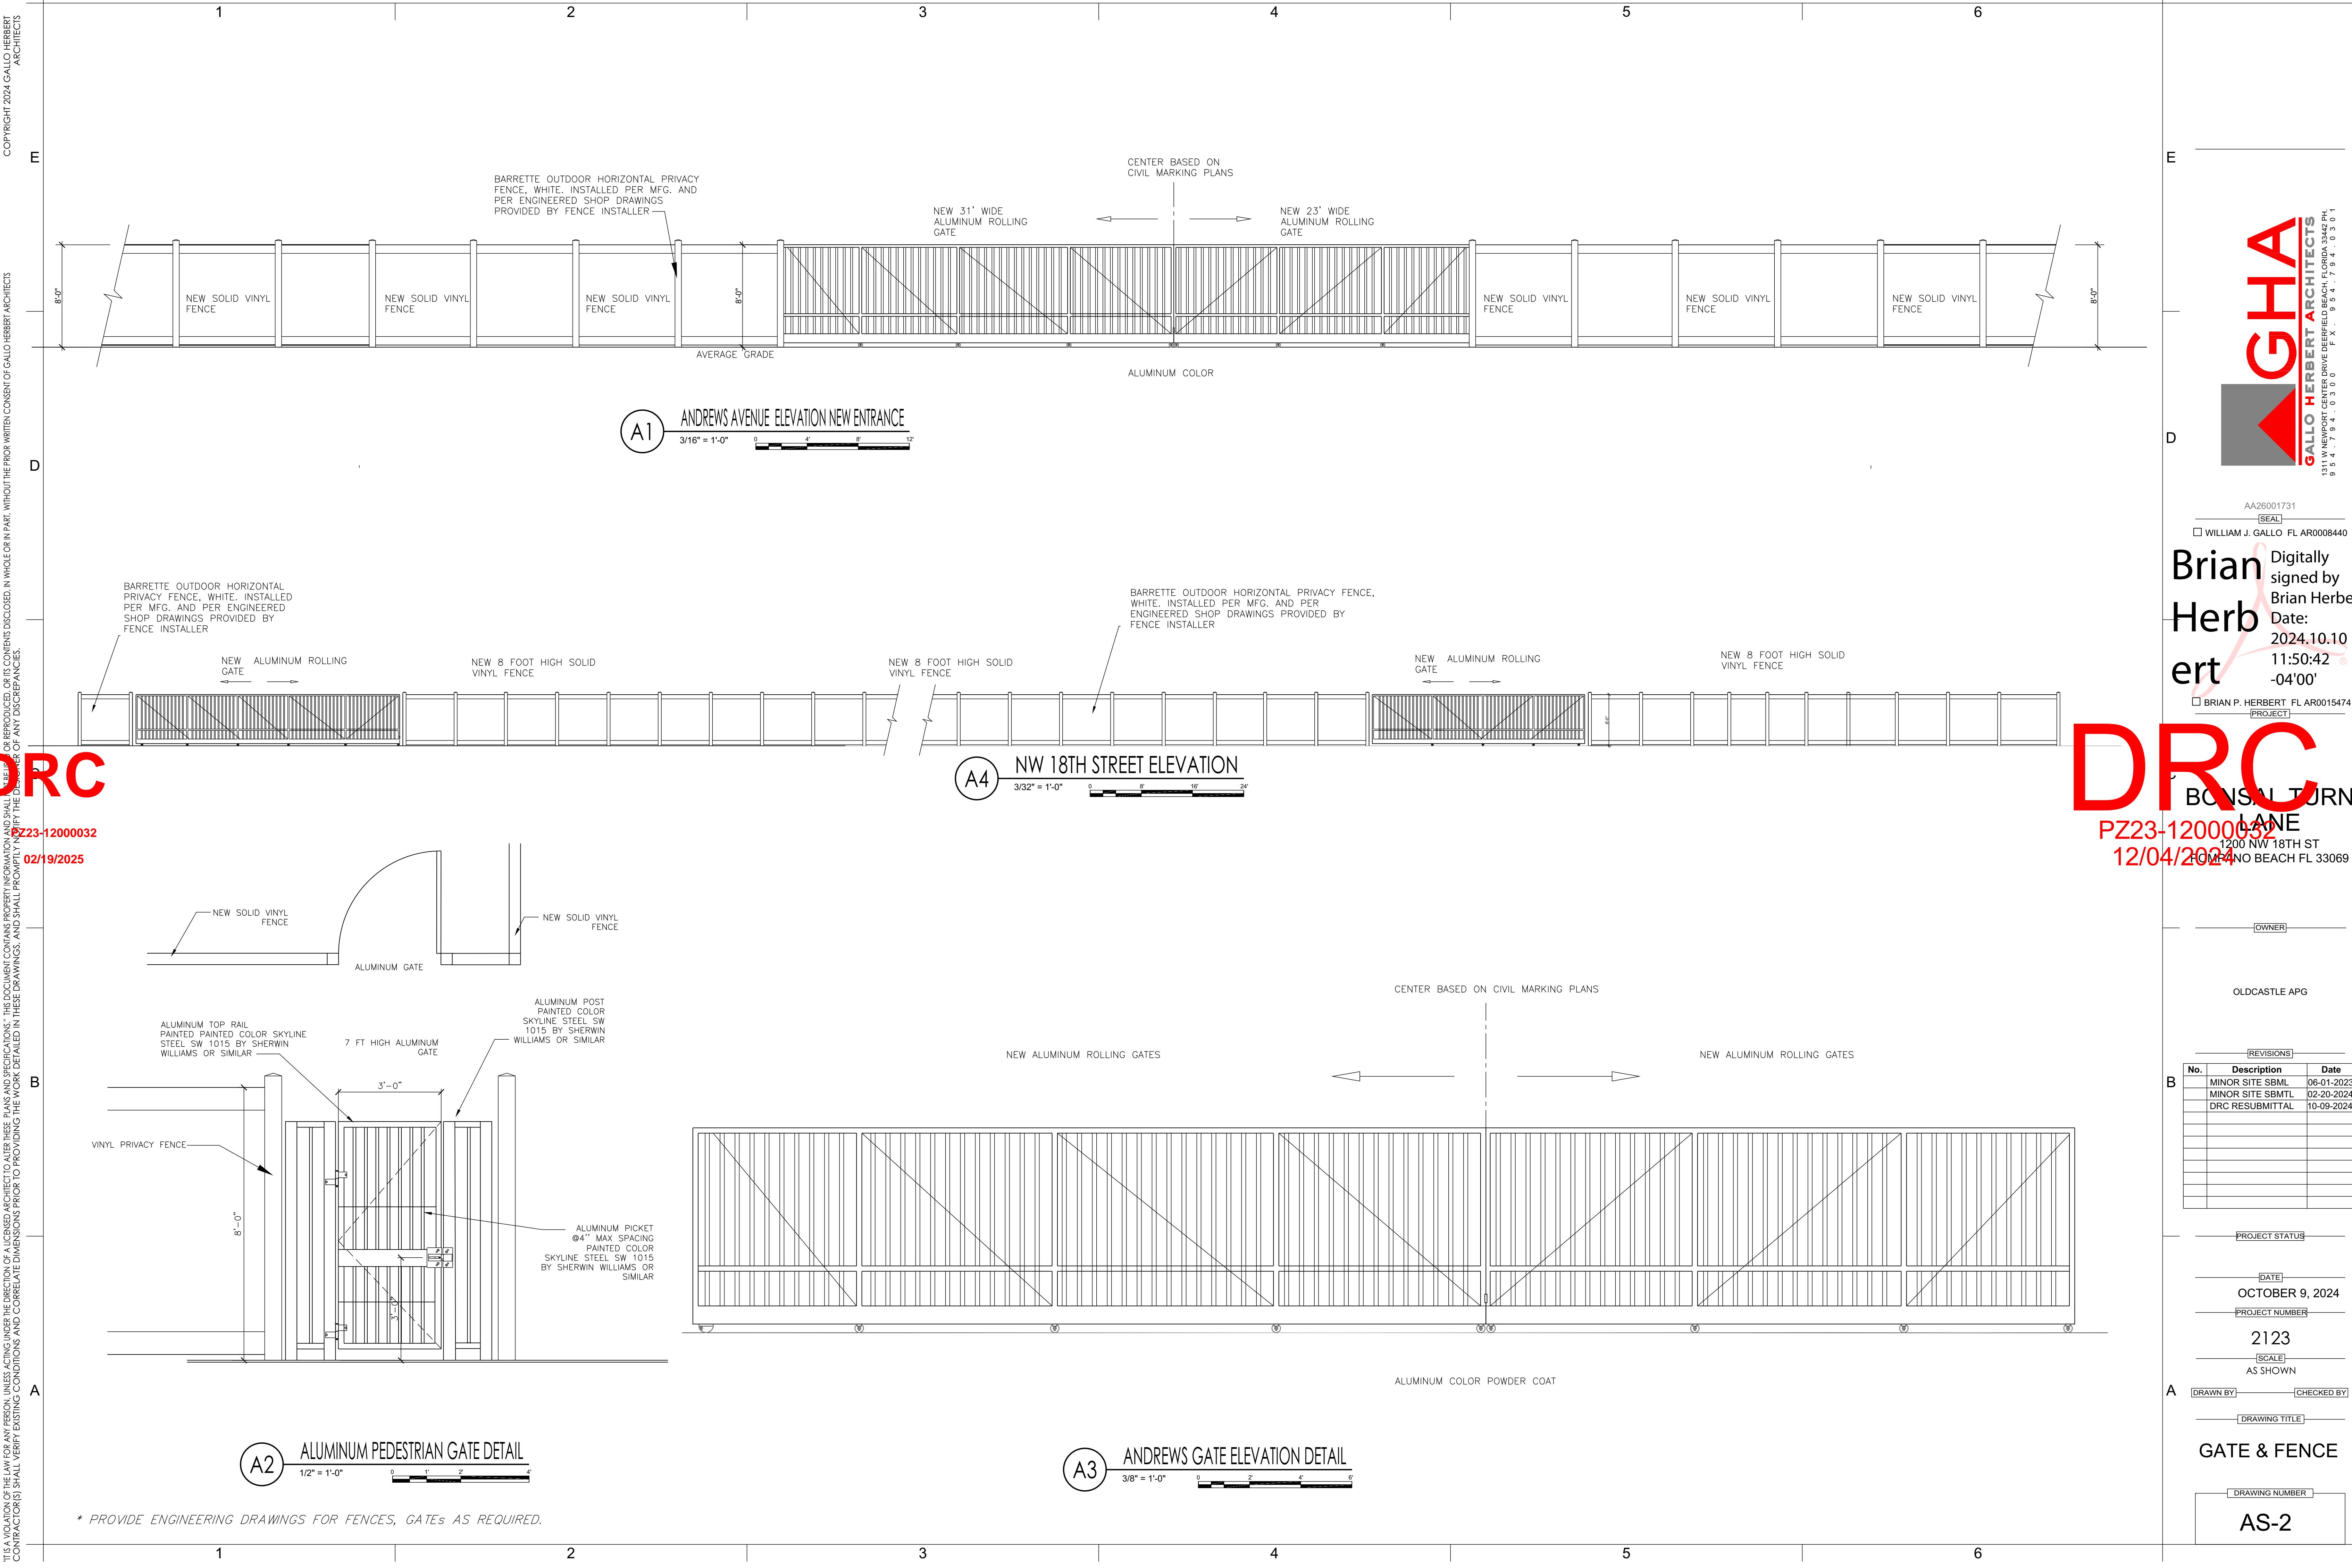

AA26001731
[SEAL]
WILLIAM J. GALLO FL AR0008440

Brian Herbert
Digitally signed by Brian Herbert
Date: 2024.10.10 11:50:42 -04'00'
BRIAN P. HERBERT FL AR0015474 [PROJECT]

DRC
BONSAI TURN LANE
1200 NW 18TH ST
DEERFIELD BEACH FL 33069
PZ23-12000032
12/04/2024

[OWNER]

OLDCASTLE APG

[REVISIONS]

No.	Description	Date
1	MINOR SITE SBML	06-01-2023
2	MINOR SITE SBML	02-20-2024
3	DRC RESUBMITTAL	10-09-2024

[PROJECT STATUS]

[DATE]

OCTOBER 9, 2024

[PROJECT NUMBER]

2123

[SCALE]

AS SHOWN

[DRAWN BY] [CHECKED BY]

[DRAWING TITLE]

GATE & FENCE

[DRAWING NUMBER]

AS-2