
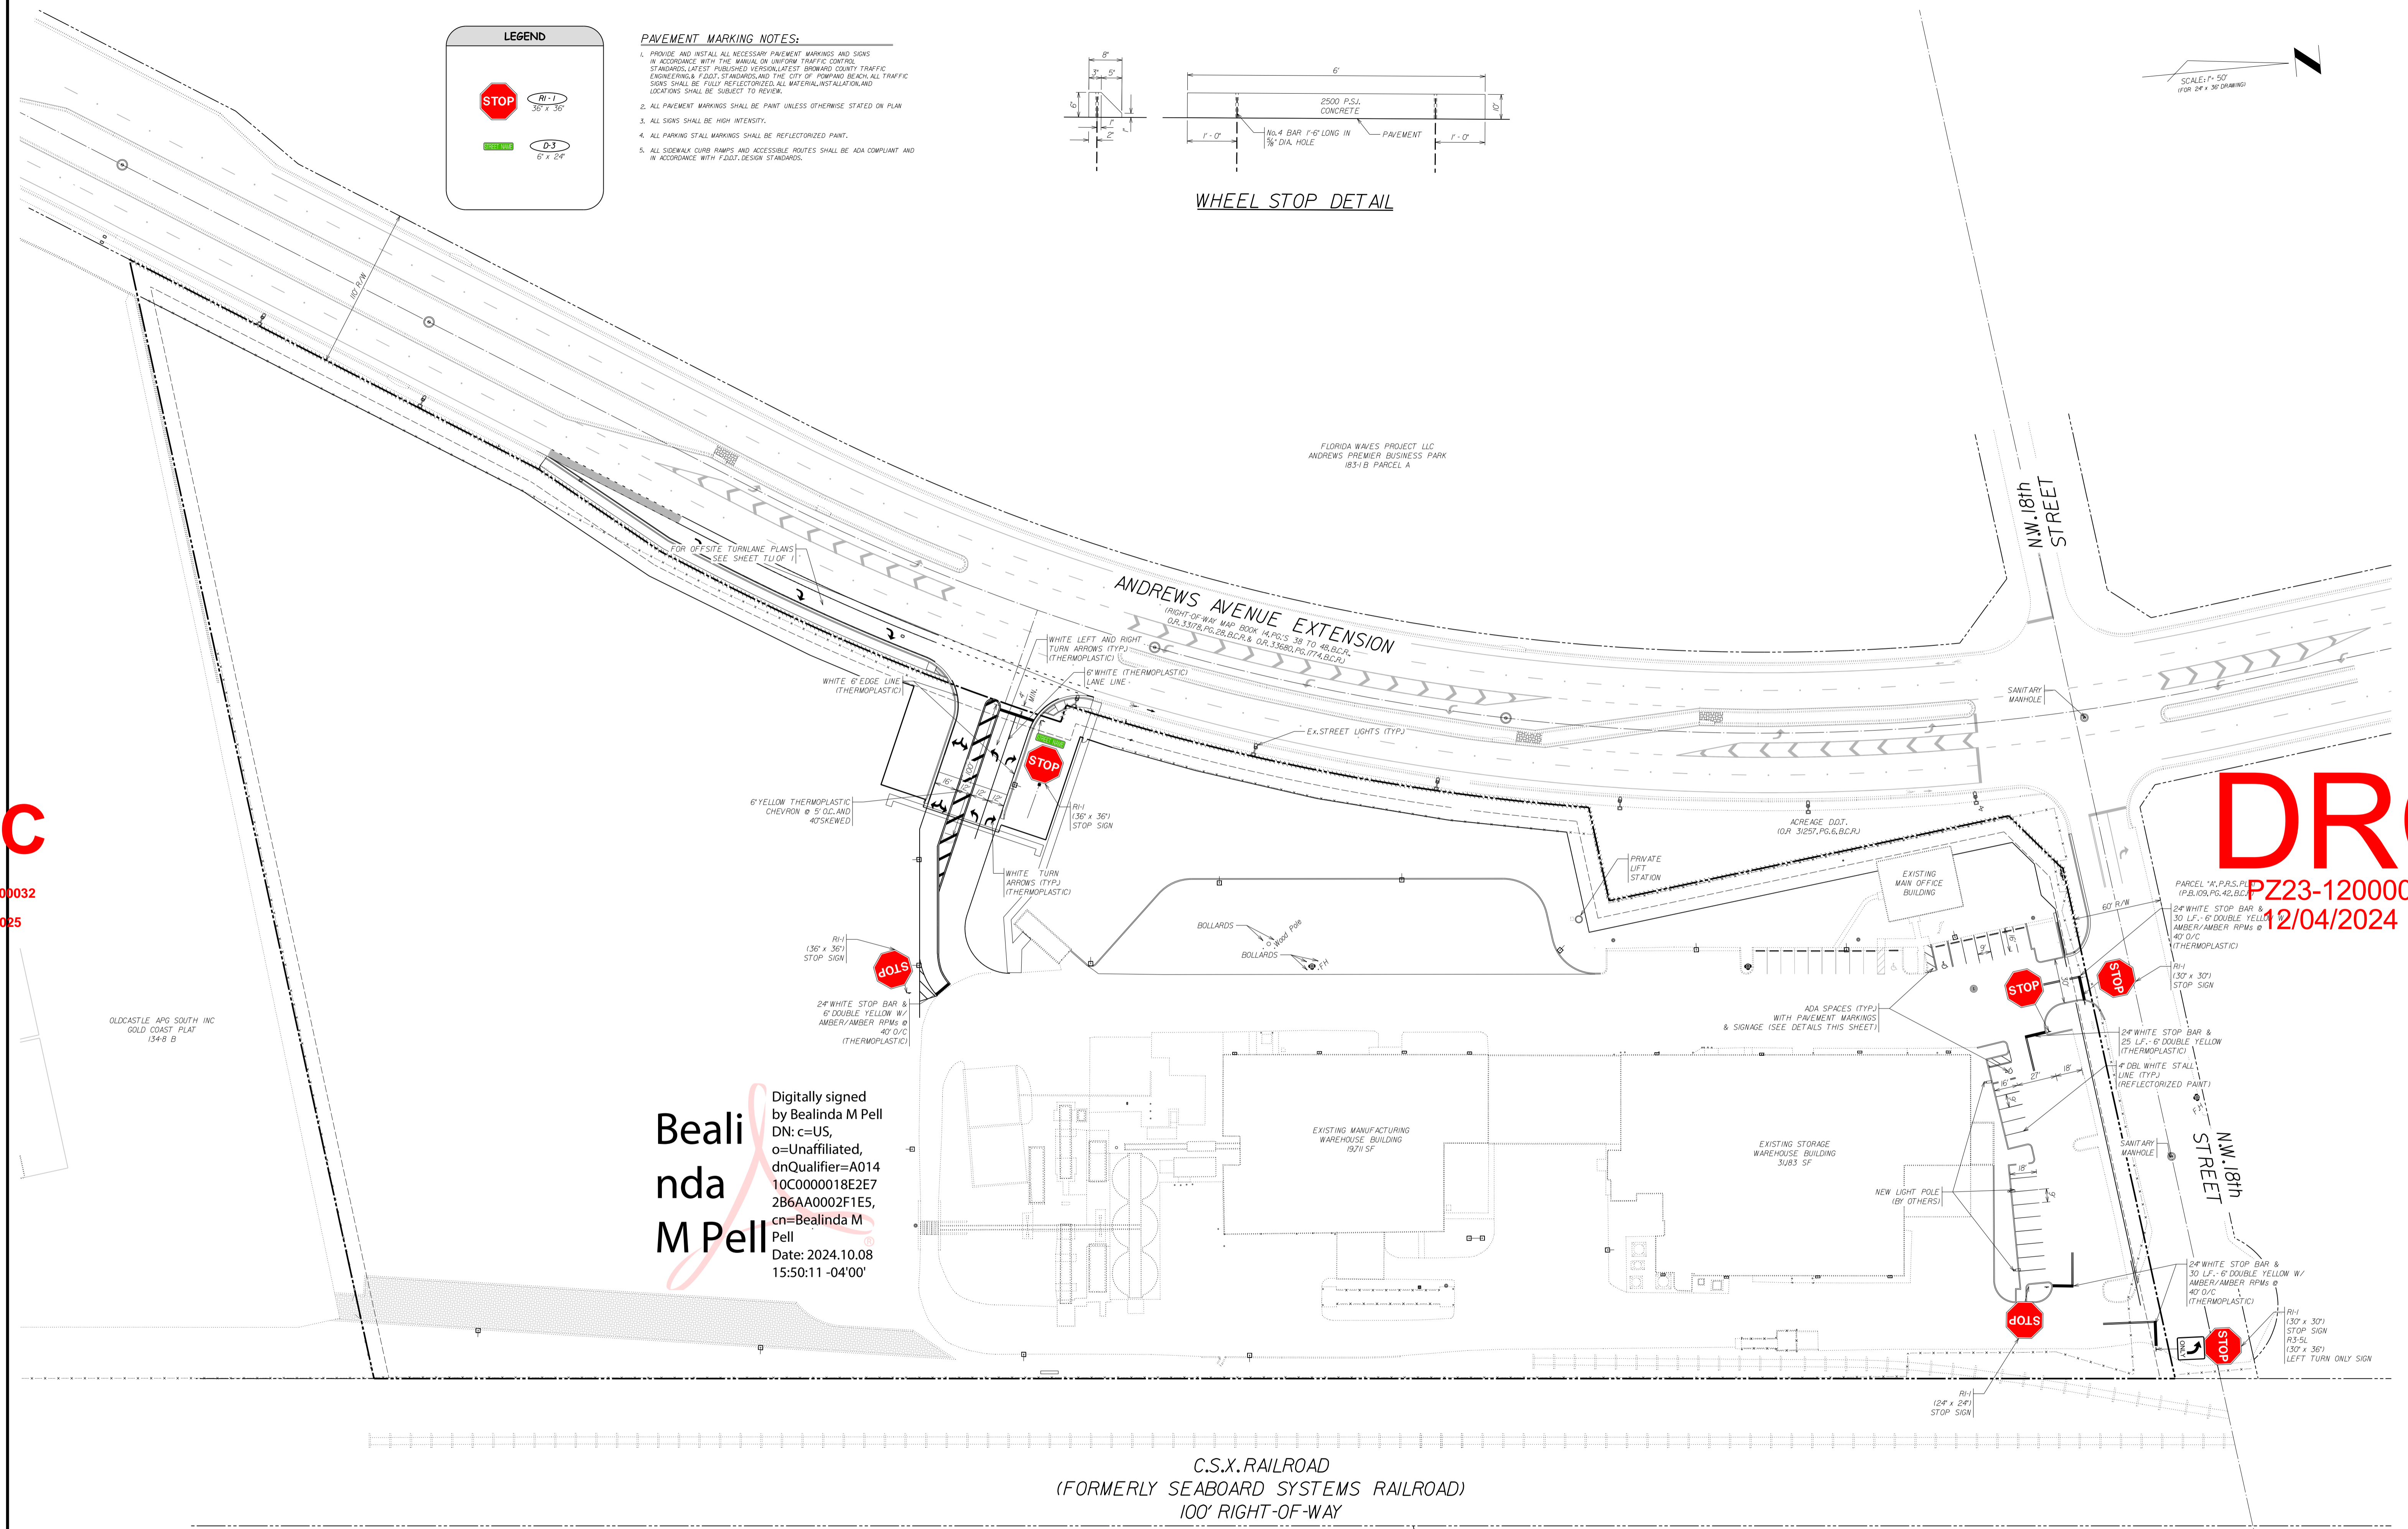


WHEEL STOP DETAIL

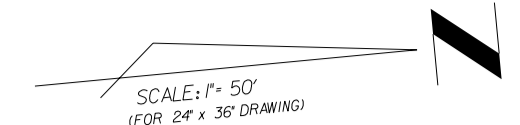

NOT FOR CONSTRUCTION

						DESIGNED: WTV DATE: 07/2018	 <b>WINNINGHAM &amp; FRADLEY</b> ENGINEERS • PLANNERS • SURVEYORS 111 N.E. 44 <sup>th</sup> STREET • OAKLAND PARK, FL 33334 954.771.7440 fax: 954.771.0288 • www.winnfrad.com	BONSAL AMERICAN POMPAHO OLDCASTLE COASTAL	PAVEMENT MARKINGS PLAN	APPROVED:
						DRAWN: AMF DATE: 07/2018				DATE:
						CHECKED: WTV DATE: 12/2019				PROJECT NUMBER 18028.01
NO.	REVISIONS	DATE	NO.	REVISIONS	DATE	PUBLISHED: 10/3/2024, 9:29:54 AM			SHEET PM OF 1	