


richard j
harrison

Digitally signed by
richard j harrison
Date: 2024.10.28
16:37:39 -05'00'

3" MAIN W/ WIRE STUBOUTS
2" AIR RELEASE VALVE

DRC
PZ23-12000032
02/19/2025

DRC
PZ23-12000032
12/04/2025
Bonal Turn Lane
200 NW 18th St.
Pompano Beach, FL 33069

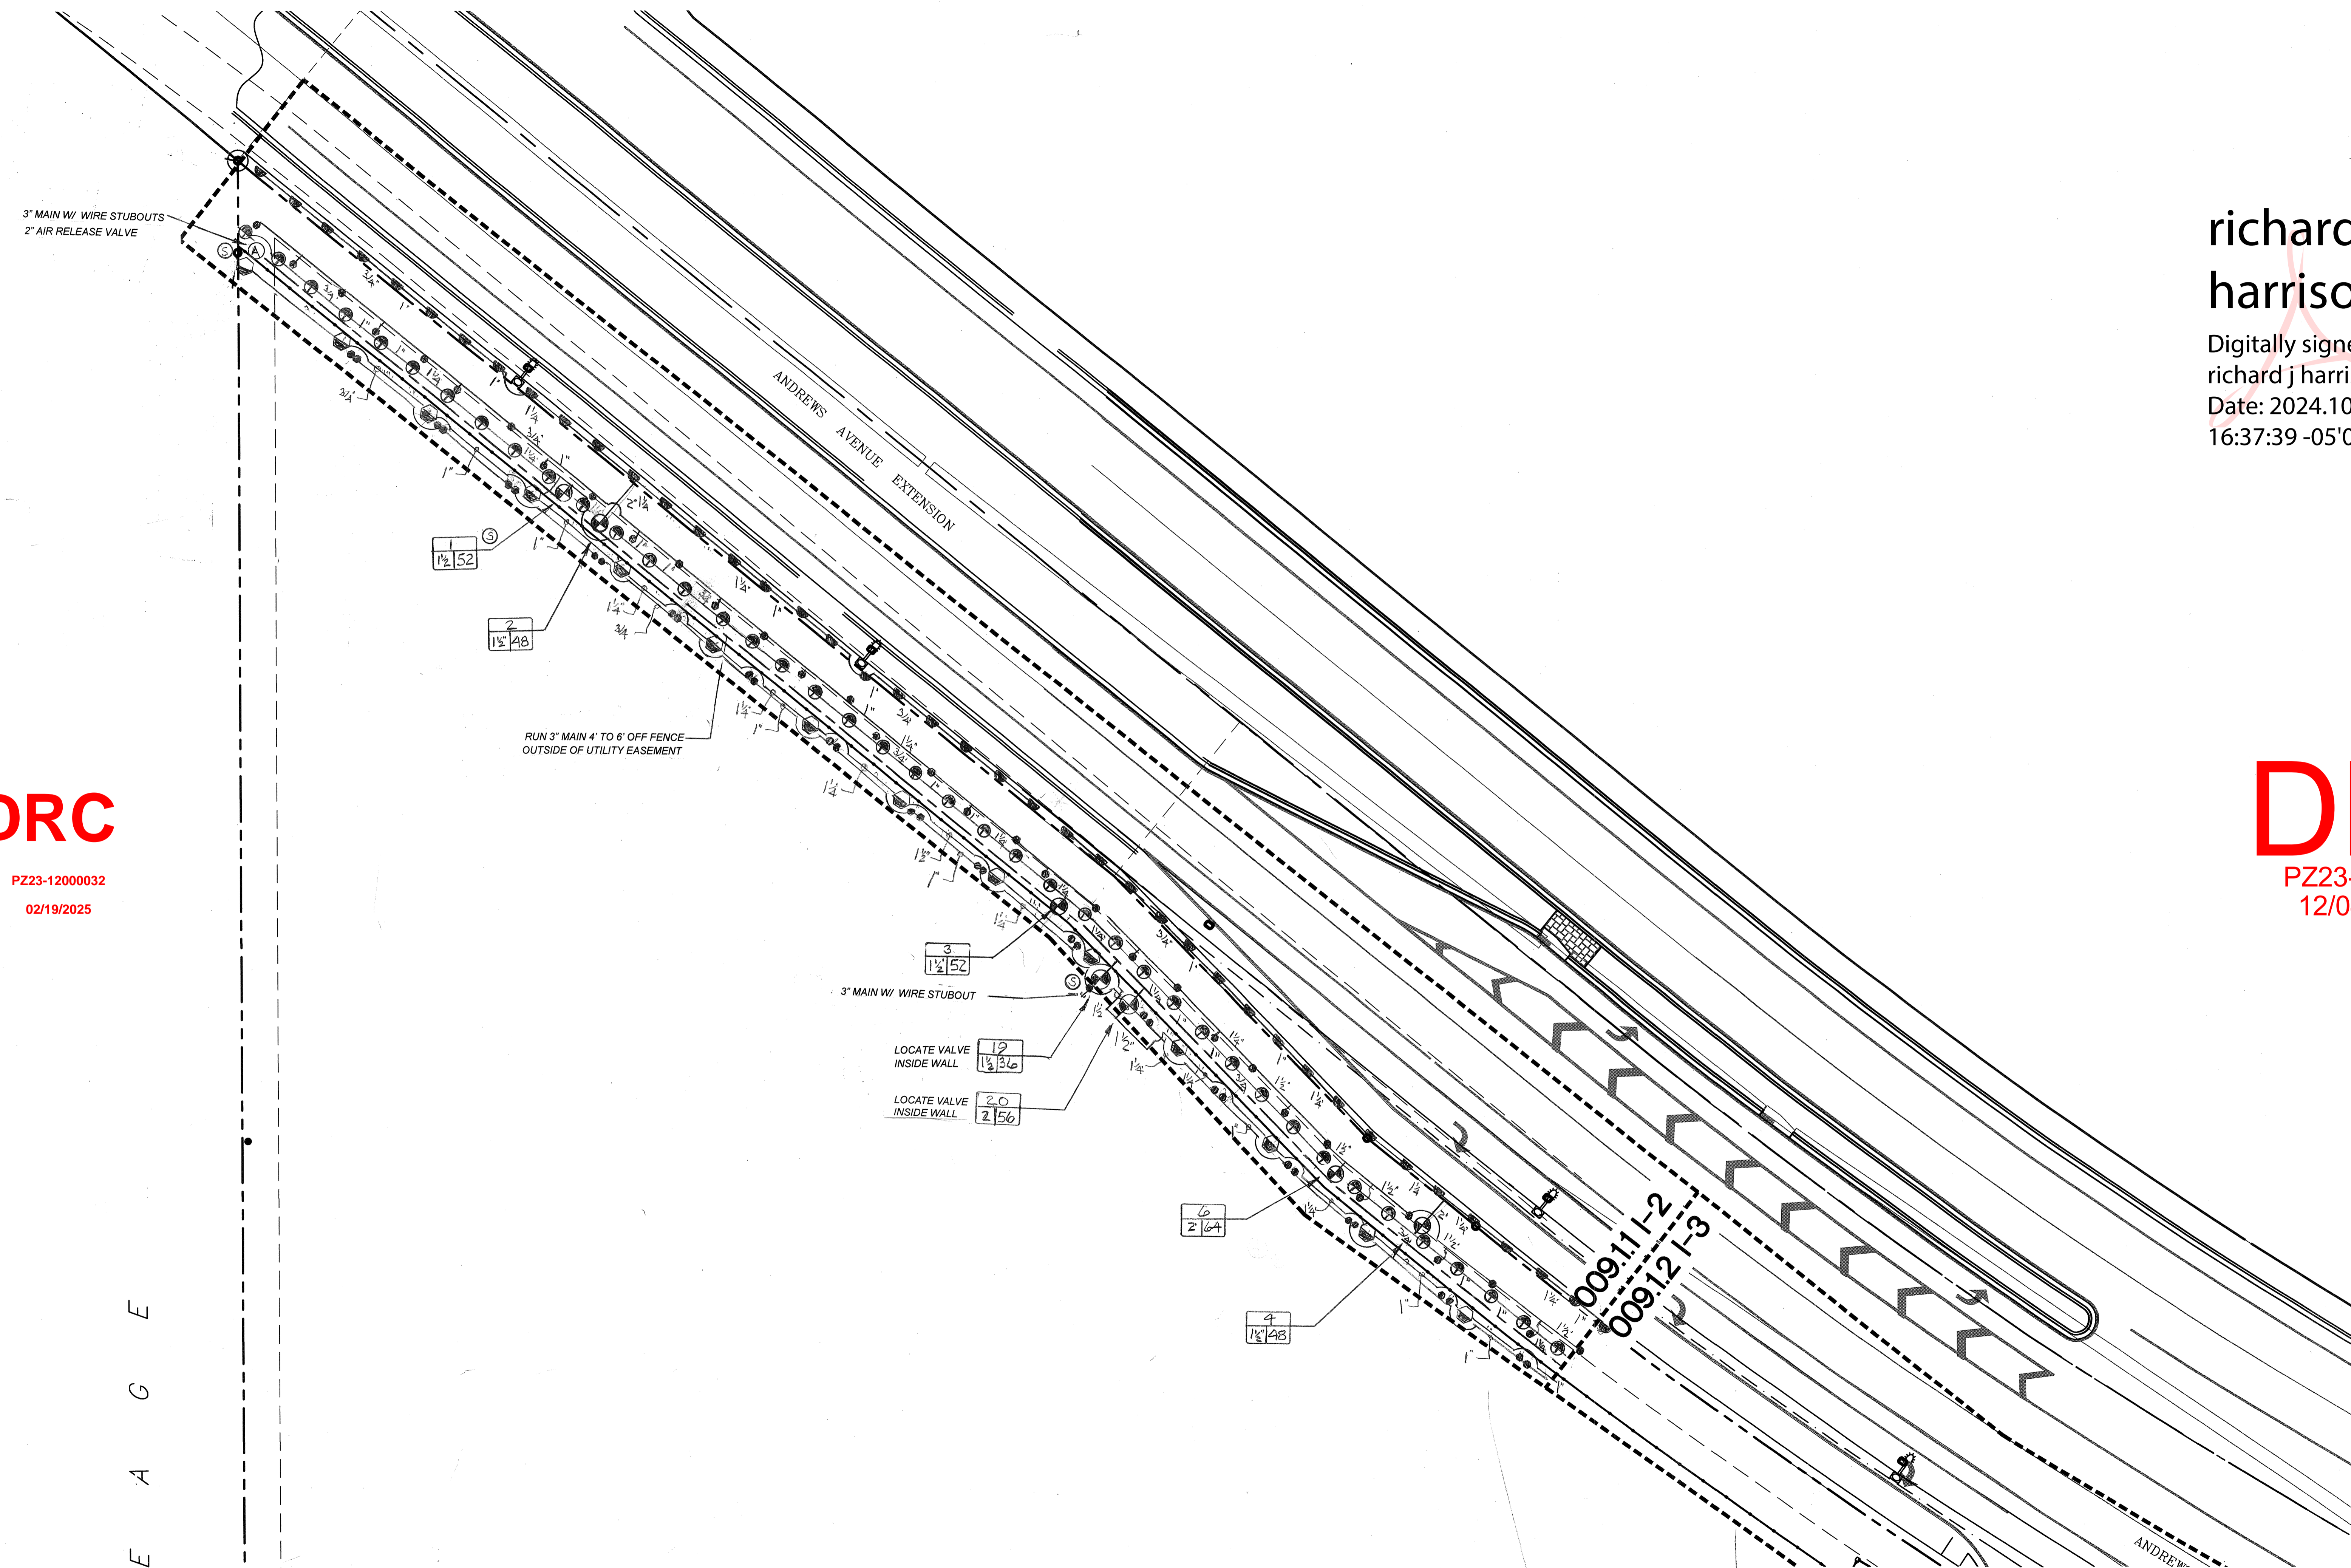

9/26/24 CITY COMMENTS
5/22/24 City Comments
ISSUE HISTORY
PROJ NO: 23034A
PROJ MGR: DC
DRAWN BY: RH
CHECKED BY:

DRAWING TITLE:
Irrigation
Plan

SHEET:
009.11 I-2

SUBMISSION
09/26/24

NOT FOR CONSTRUCTION

