



COPYRIGHT 2022 GALLO HERBERT ARCHITECTS
ALL RIGHTS RESERVED. NO PART OF THIS DOCUMENT SHALL BE USED OR REPRODUCED, OR ITS CONTENTS DISCLOSED, IN WHOLE OR IN PART, WITHOUT THE PRIOR WRITTEN CONSENT OF GALLO HERBERT ARCHITECTS.
DESIGNER OF ANY DISCREPANCIES.
PROJECT NO. 12000032
DATE 10/19/2025
A VIOATION OF THE LAW FOR ANY PERSON, UNLESS ACTING UNDER THE DIRECTION OF A LICENSED ARCHITECT TO ALTER THESE PLANS AND SPECIFICATIONS. THIS DOCUMENT CONTAINS PROPERTY INFORMATION AND SHALL NOT BE USED OR REPRODUCED, OR ITS CONTENTS DISCLOSED, IN WHOLE OR IN PART, WITHOUT THE PRIOR WRITTEN CONSENT OF GALLO HERBERT ARCHITECTS.
CONTRACTOR(S) SHALL VERIFY EXISTING CONDITIONS AND CORRELATE DIMENSIONS PRIOR TO PROVIDING THE WORK DETAILED IN THESE DRAWINGS, AND SHALL BE RESPONSIBLE FOR ANY DISCREPANCIES.

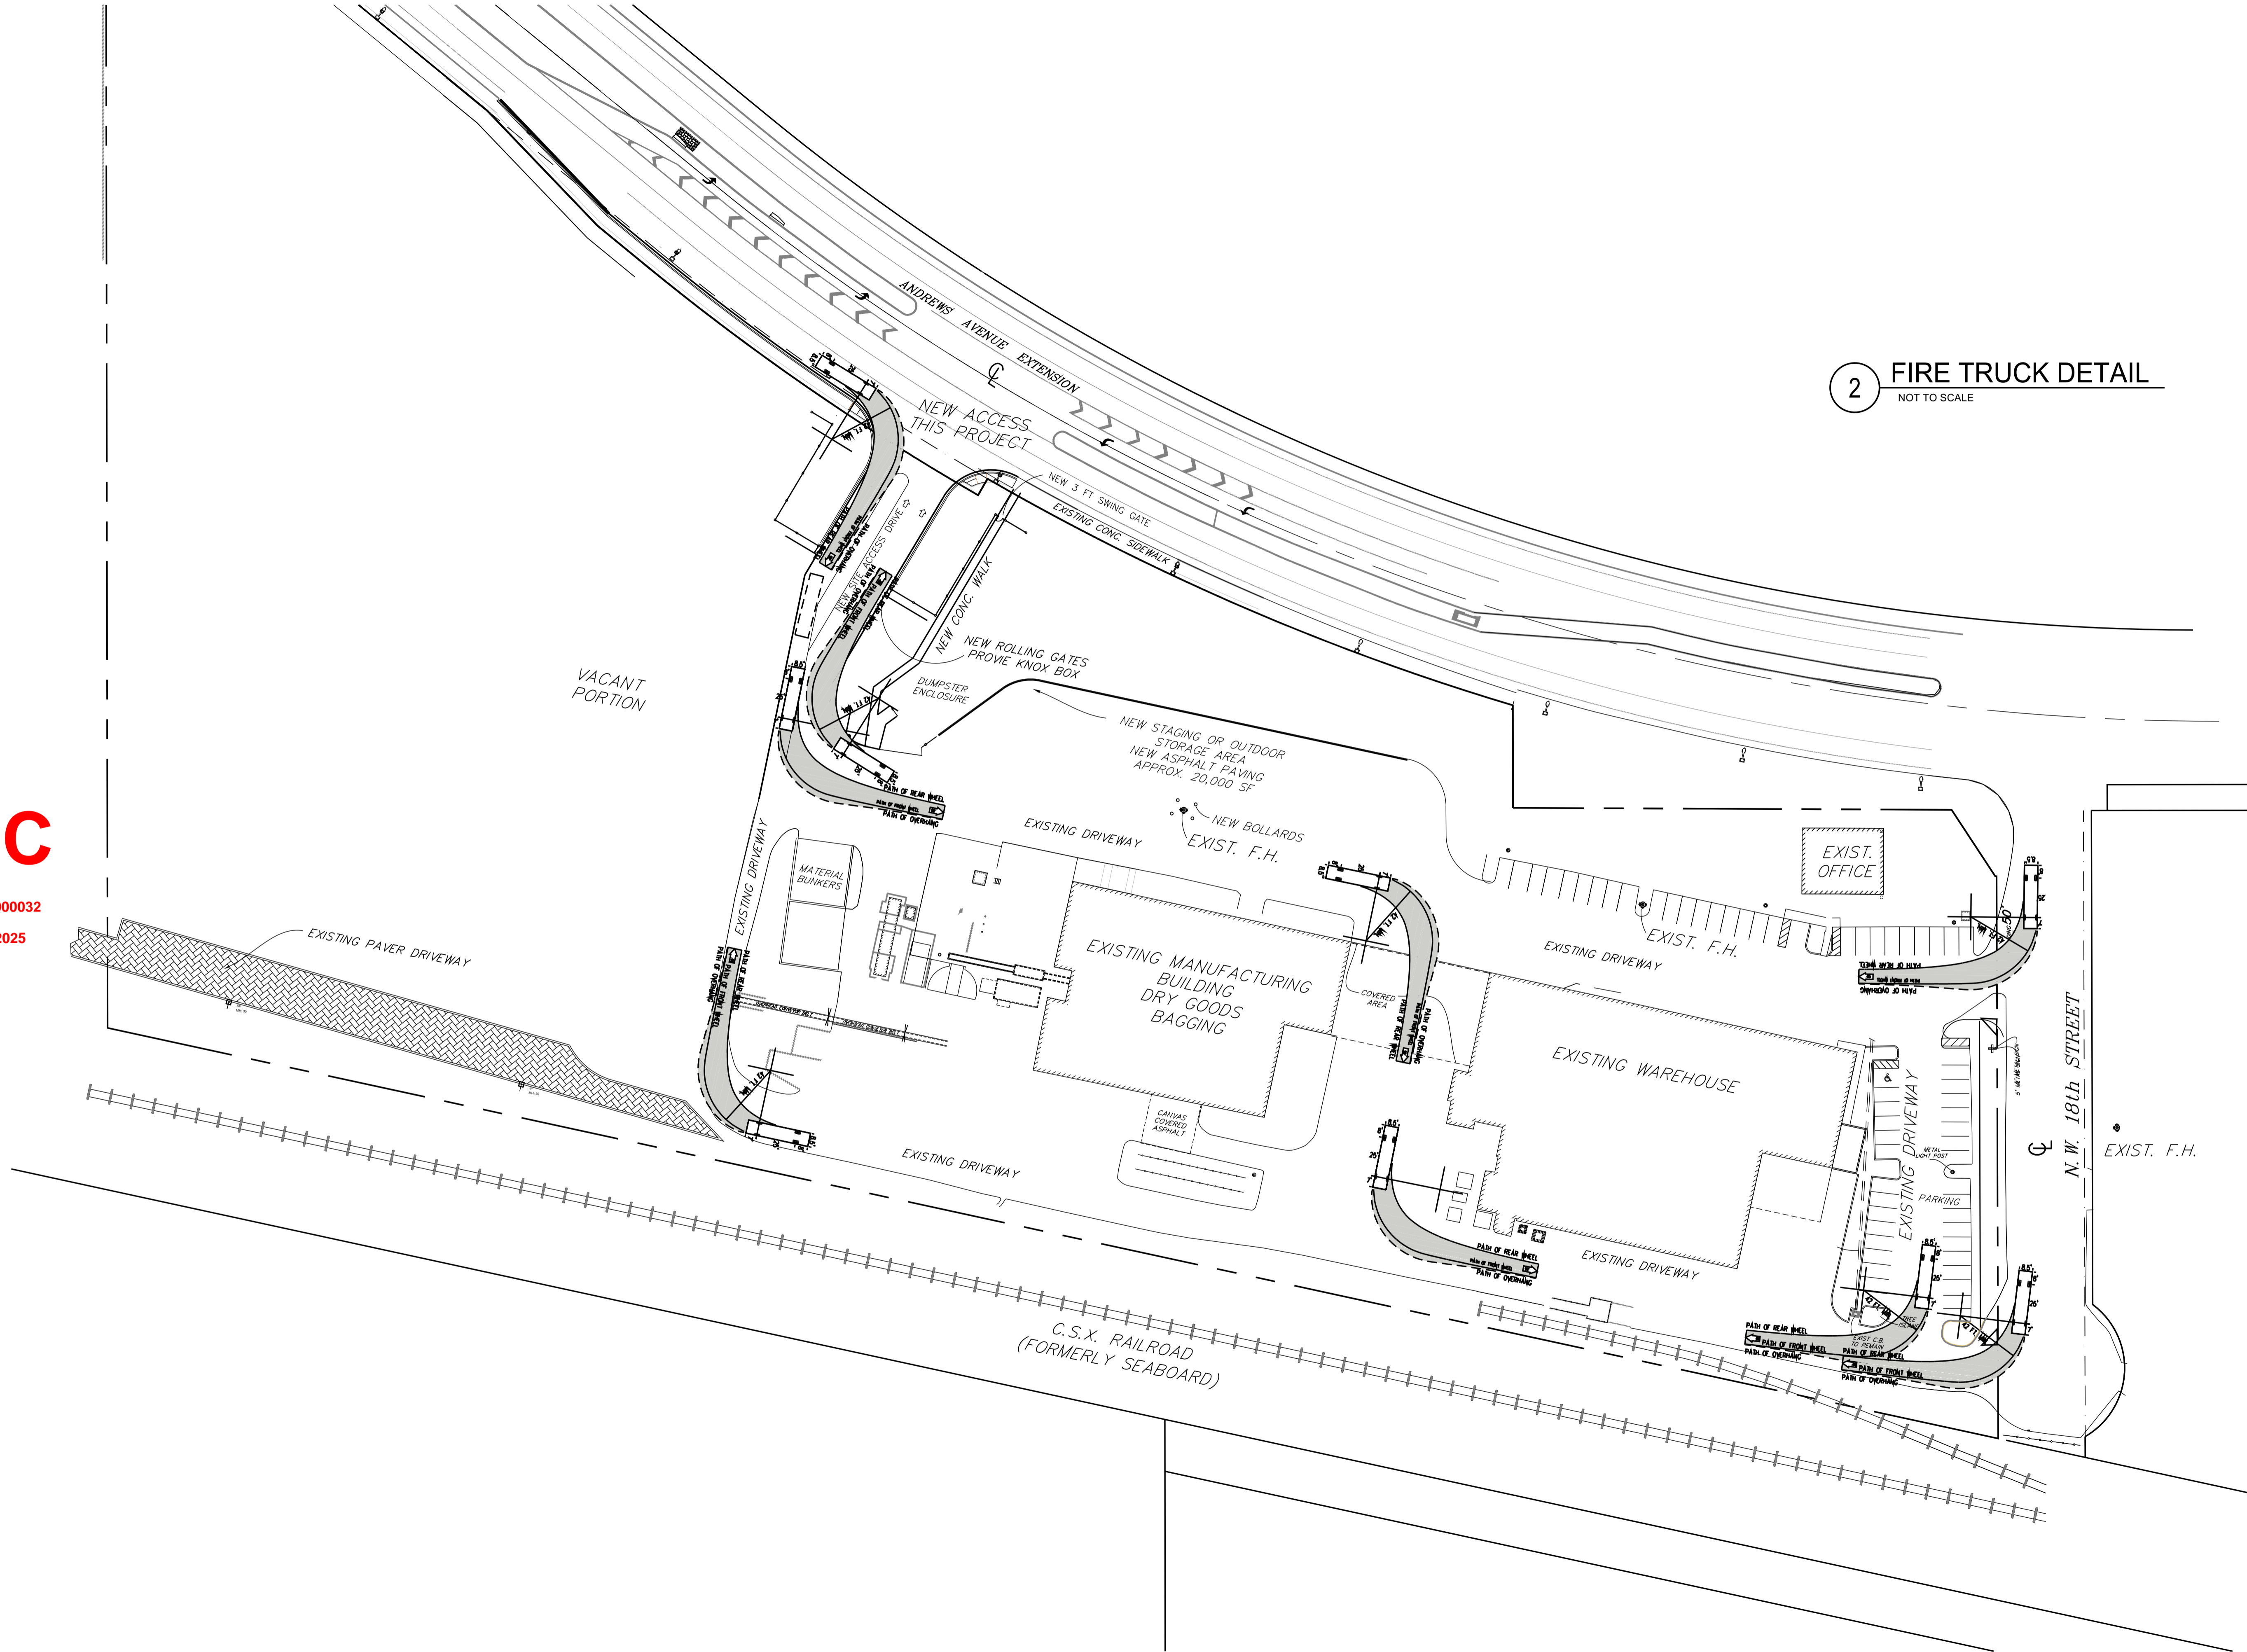

2 FIRE TRUCK DETAIL
NOT TO SCALE

1 FIRE ACCESS PLAN
1" = 50'-0"

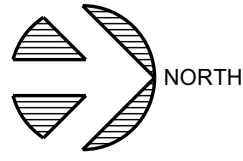

AA26001731
[SEAL]
WILLIAM J. GALLO FL AR0008440

Brian Herbert
Digitally signed by Brian Herbert
Date: 2024.10.09 15:03:39 -04'00'

BRIAN P. HERBERT FL AR0015474
[PROJECT]

DRC
BONSAL TURN
PZ23-12000032
12/04/2024

[OWNER]

OLDCASTLE APG
1200 NW 18TH STREET
POMPAHO BEACH, FL 33069

[REVISIONS]

No.	Description	Date
1	MINOR SITE	9-1-2023
2	DRC SUBMIT	2-14-2024
3	DRC SUBMIT	6-20-2024
4	DRC RESUBMIT	10-09-2024

[PROJECT STATUS]

[DATE]

OCTOBER 9, 2024

[PROJECT NUMBER]

2123

[SCALE]

AS SHOWN

[DRAWN BY]

[CHECKED BY]

[DRAWING TITLE]

FIRE ACCESS PLAN

[DRAWING NUMBER]

FA-101