




ENGINEERING STANDARDS 2022		
REVISIONS	ENGINEERING DIVISION	SERVICE LATERALS
BY DATE	CITY OF POMPAÑO BEACH	
T.W. 11/20/22		
S.S. 07/27/22		
S.S. 07/10/22		
S.S. 02/10/16	SCALE: N.T.S.	DATE: JUNE 2022 DWG. NO. 200-2

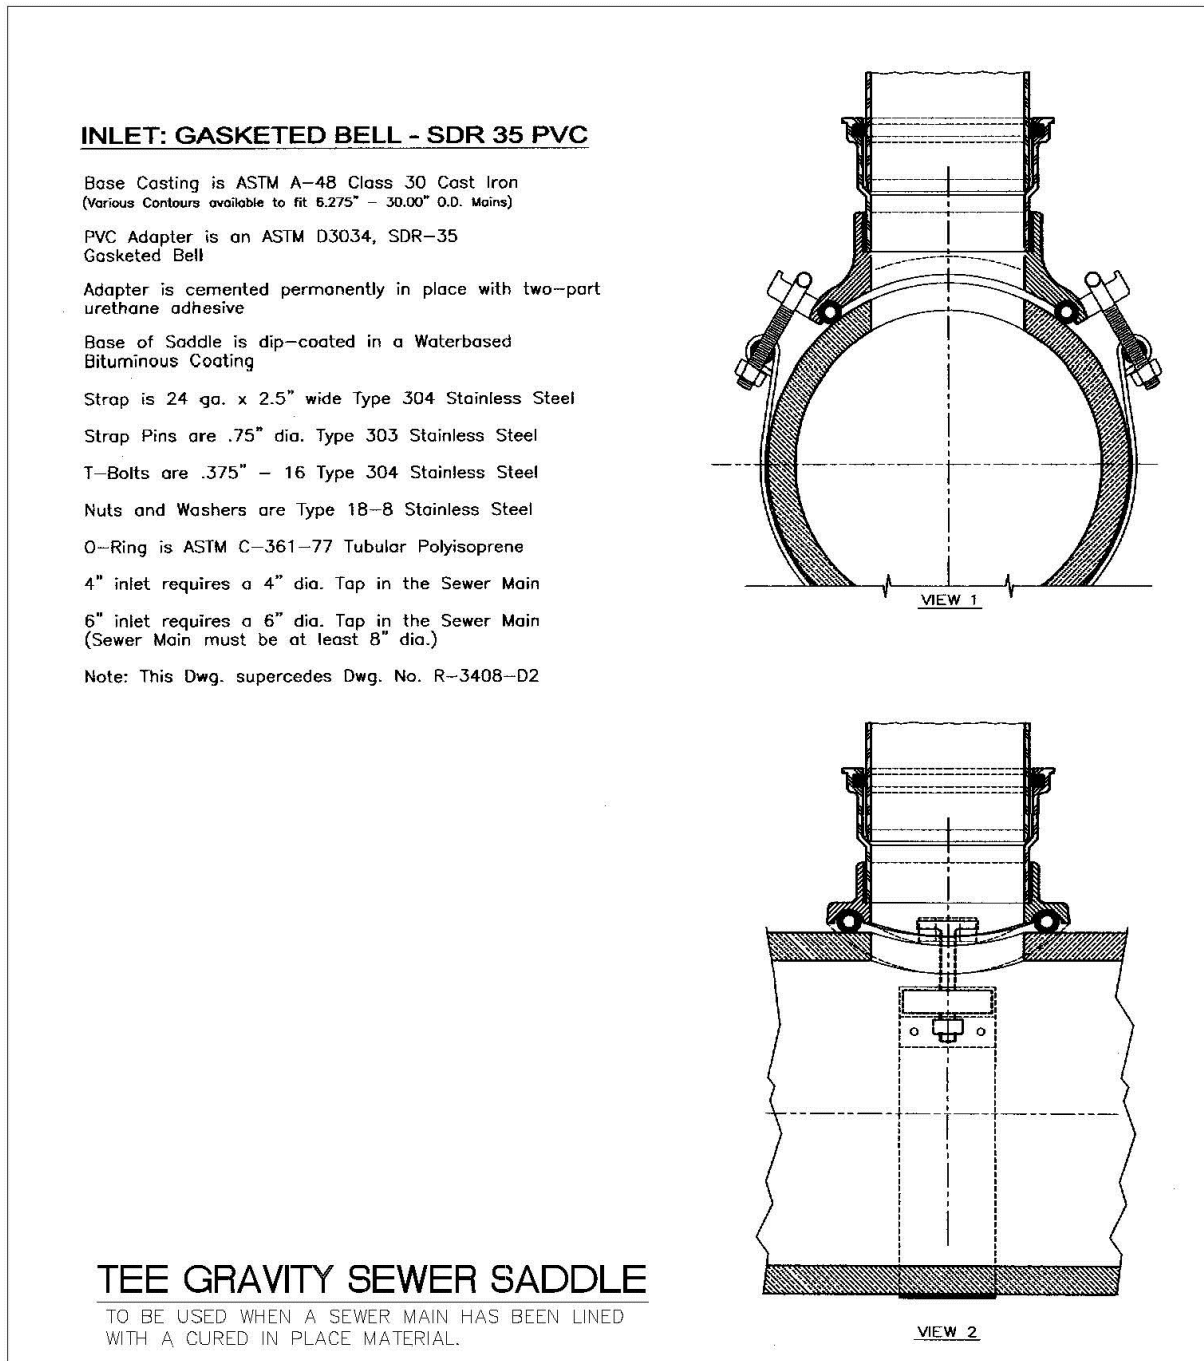


ENGINEERING STANDARDS 2022		
REVISIONS	ENGINEERING DIVISION	TEE GRAVITY SEWER SADDLE
BY DATE	CITY OF POMPAÑO BEACH	
T.W. 11/23/16		
S.S. 11/23/16		
	SCALE: N.T.S.	DATE: MAY 2022 DWG. NO. 201-1

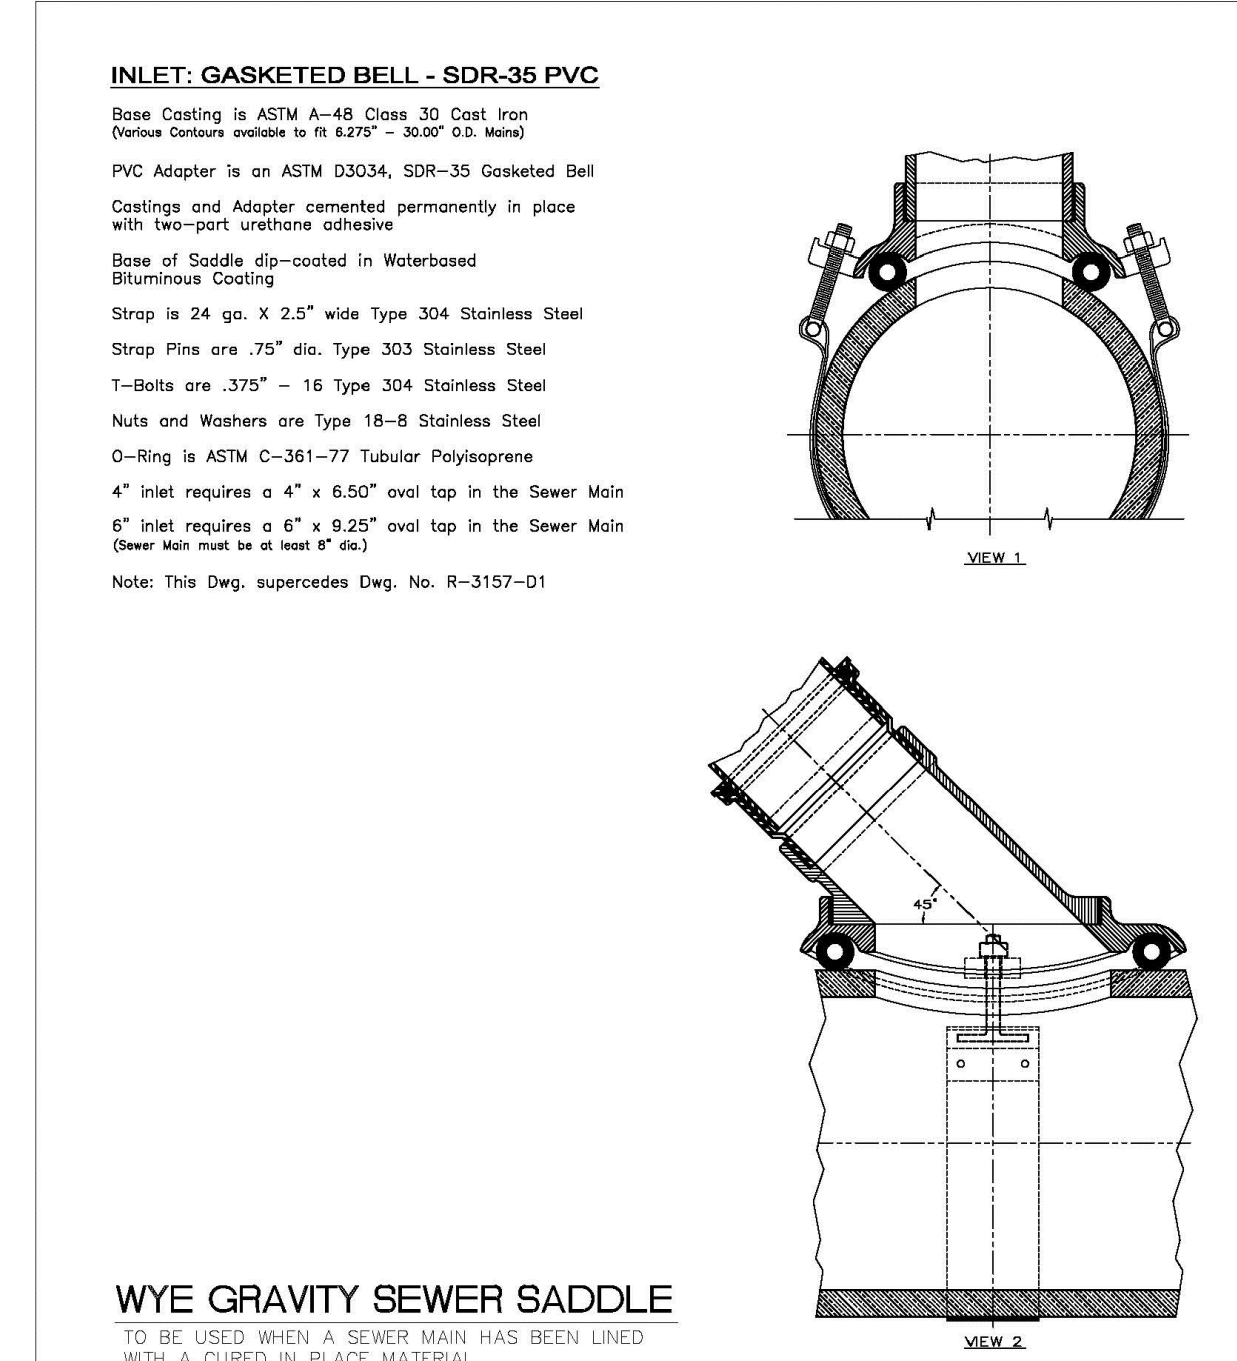


ENGINEERING STANDARDS 2022		
REVISIONS	ENGINEERING DIVISION	WYE GRAVITY SEWER SADDLE
BY DATE	CITY OF POMPAÑO BEACH	
T.W. 11/23/16		
S.S. 11/23/16		
	SCALE: N.T.S.	DATE: MAY 2022 DWG. NO. 201-2

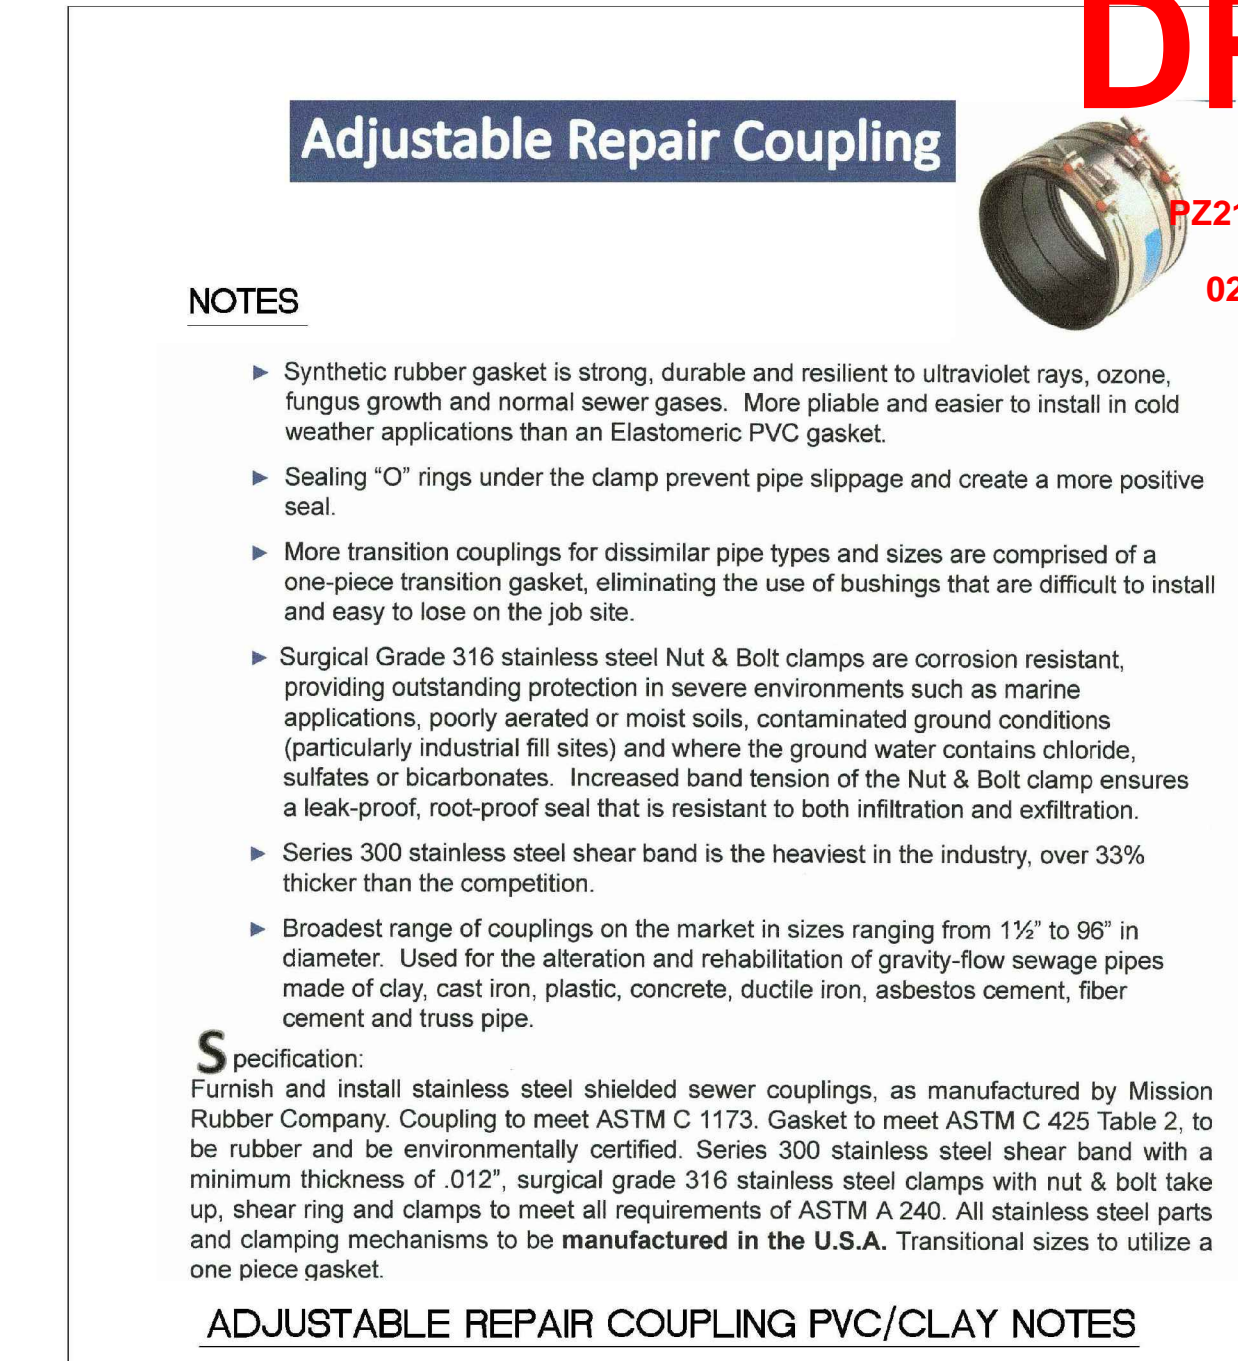


ENGINEERING STANDARDS 2022		
REVISIONS	ENGINEERING DIVISION	ADJUSTABLE REPAIR COUPLING
BY DATE	CITY OF POMPAÑO BEACH	
T.W. 11/23/16		
S.S. 11/23/16		
	SCALE: N.T.S.	DATE: MAY 2022 DWG. NO. 202-1

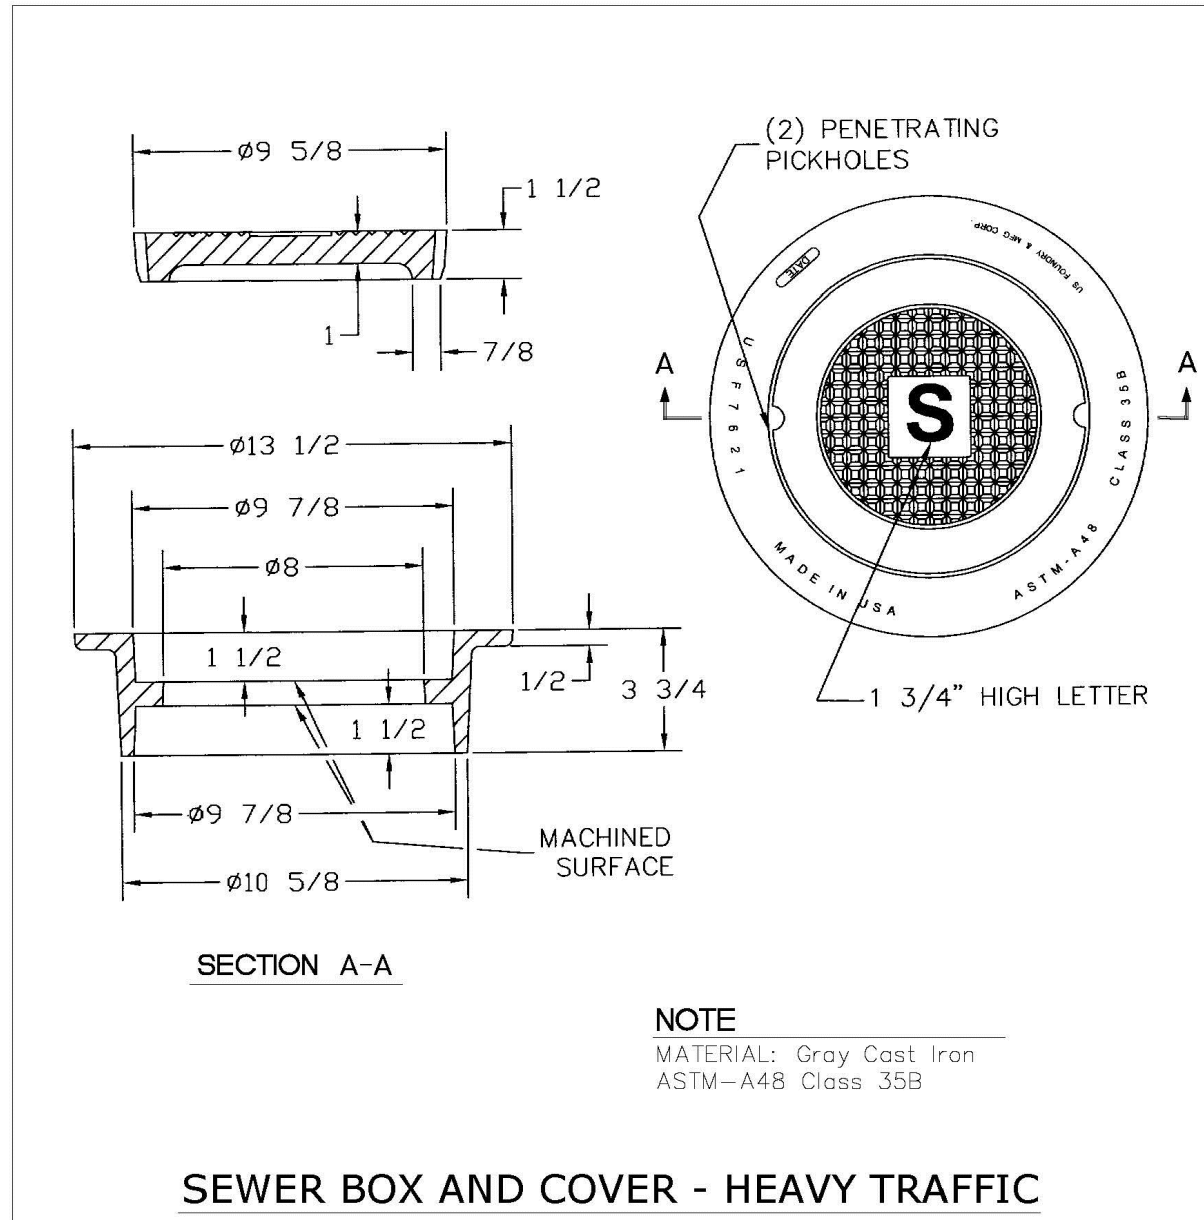


ENGINEERING STANDARDS 2022		
REVISIONS	ENGINEERING DIVISION	SEWER BOX AND COVER HEAVY TRAFFIC
BY DATE	CITY OF POMPAÑO BEACH	
T.W. 12/06/18		
S.S. 12/06/18		
	SCALE: N.T.S.	DATE: JUNE 2022 DWG. NO. 210-3

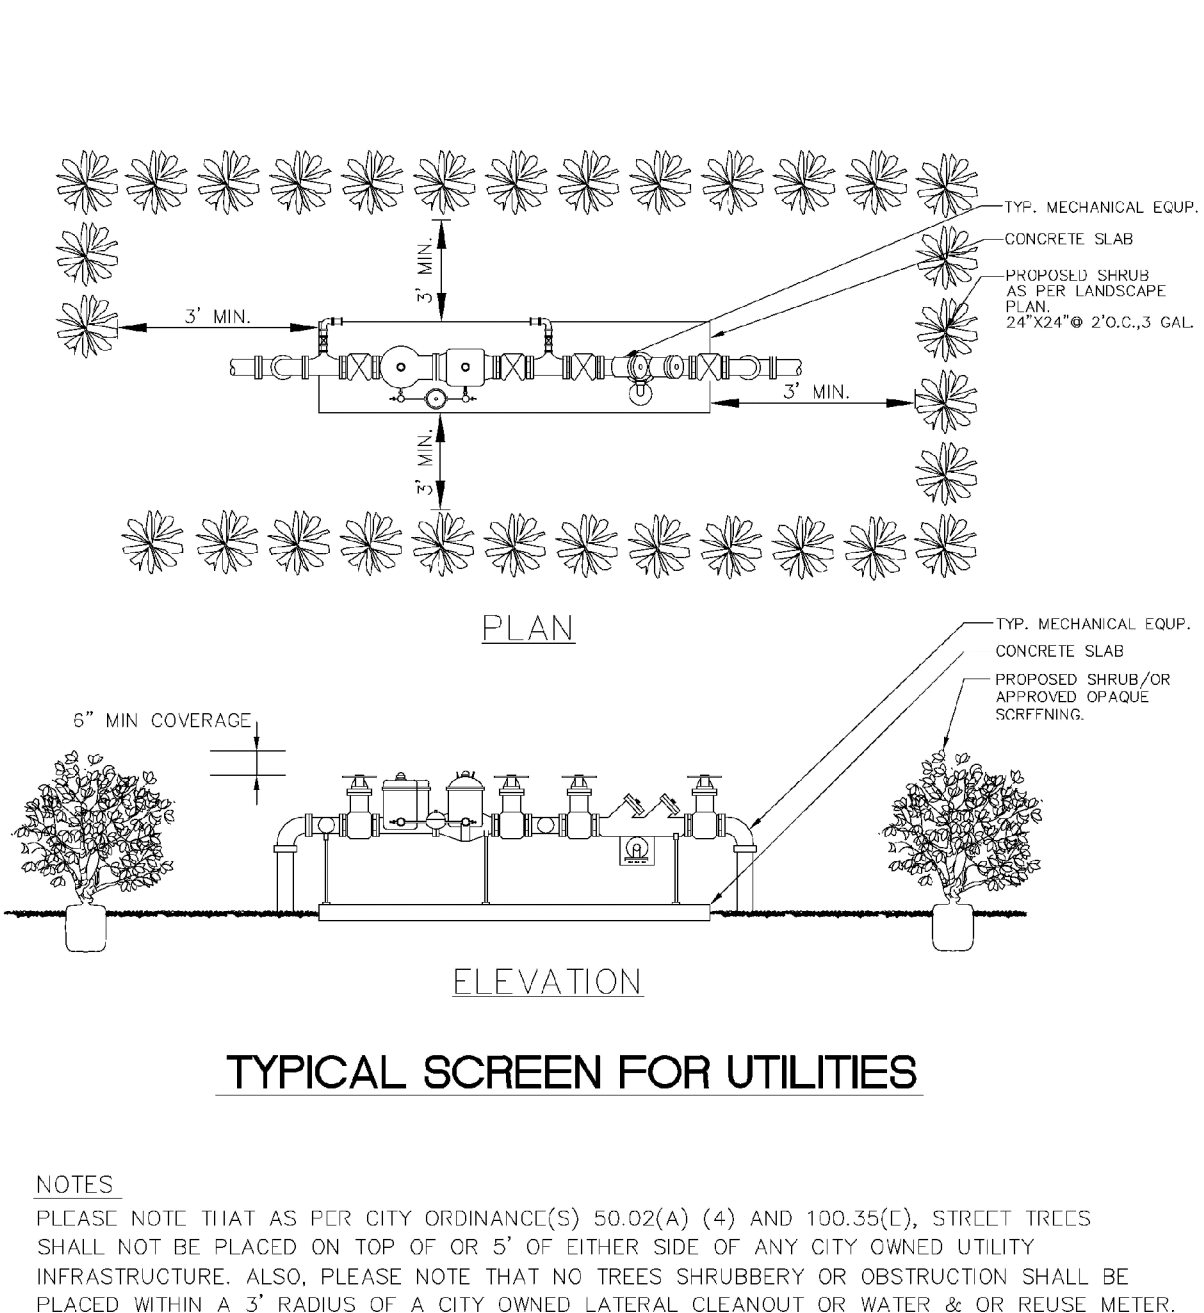

ENGINEERING STANDARDS 2022		
REVISIONS	ENGINEERING DIVISION	TYPICAL SCREEN FOR UTILITIES
BY DATE	CITY OF POMPAÑO BEACH	
T.W. APRIL 2010		
S.S. 11/23/16		
	SCALE: N.T.S.	DATE: MAY 2022 DWG. NO. 315-1

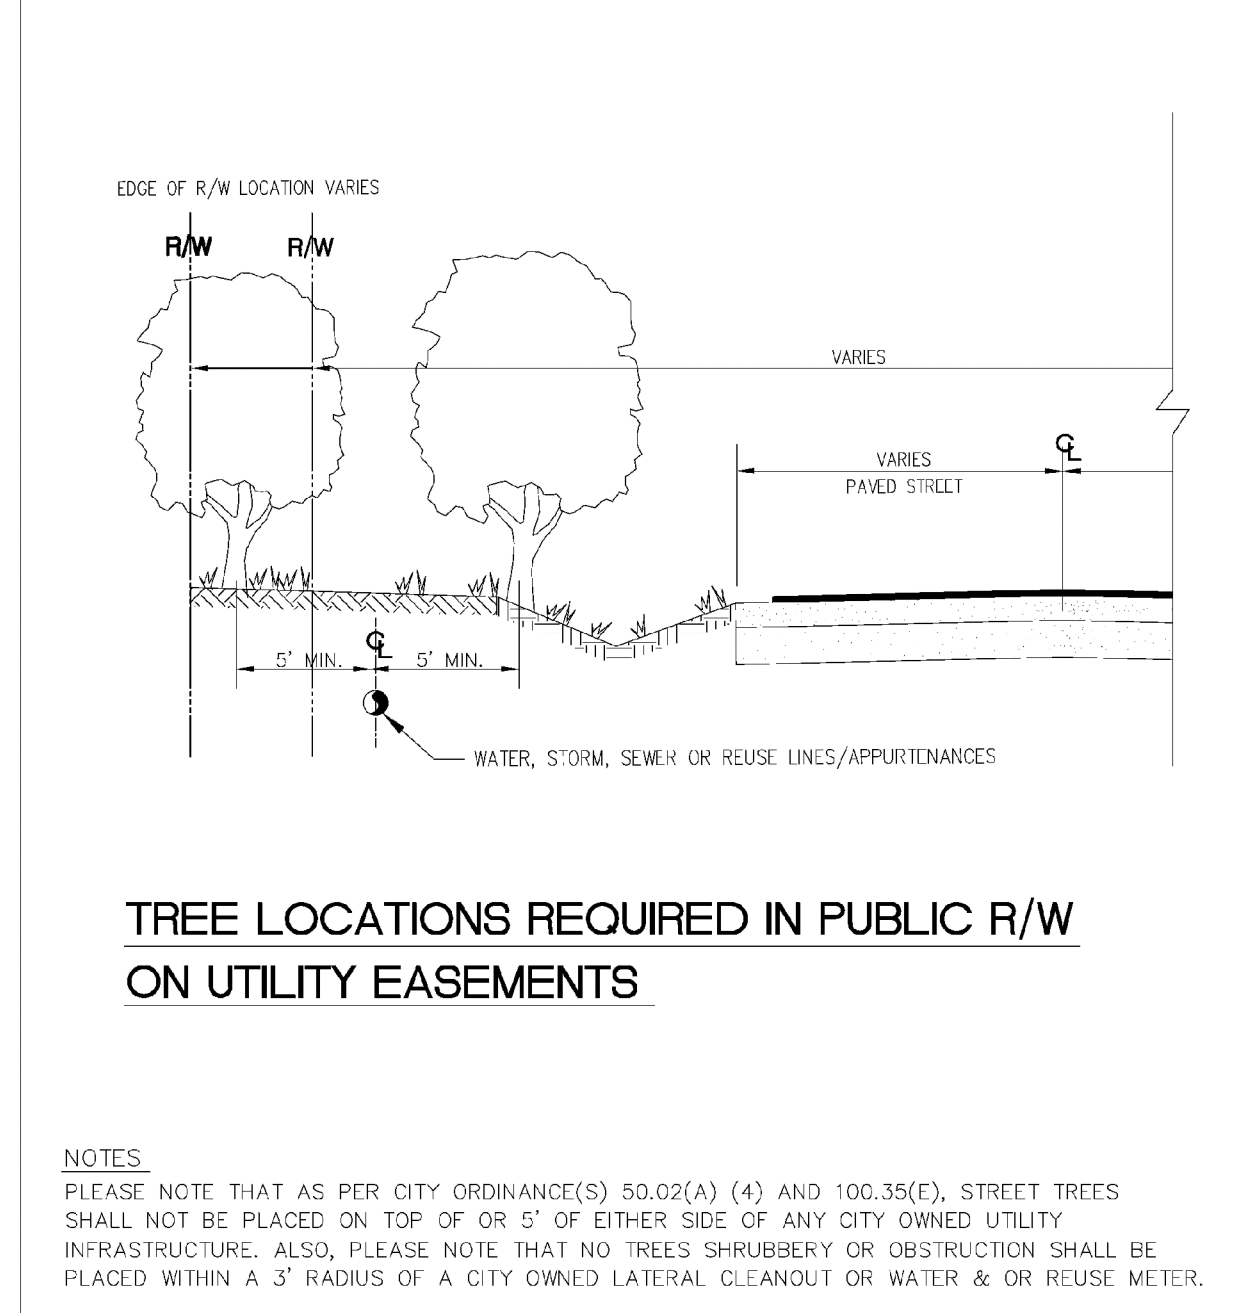

ENGINEERING STANDARDS 2022		
REVISIONS	ENGINEERING DIVISION	REQUIRED TREE LOCATIONS
BY DATE	CITY OF POMPAÑO BEACH	
T.W. 11/23/16		
S.S. 11/23/16		
	SCALE: N.T.S.	DATE: MAY 2022 DWG. NO. 316-1

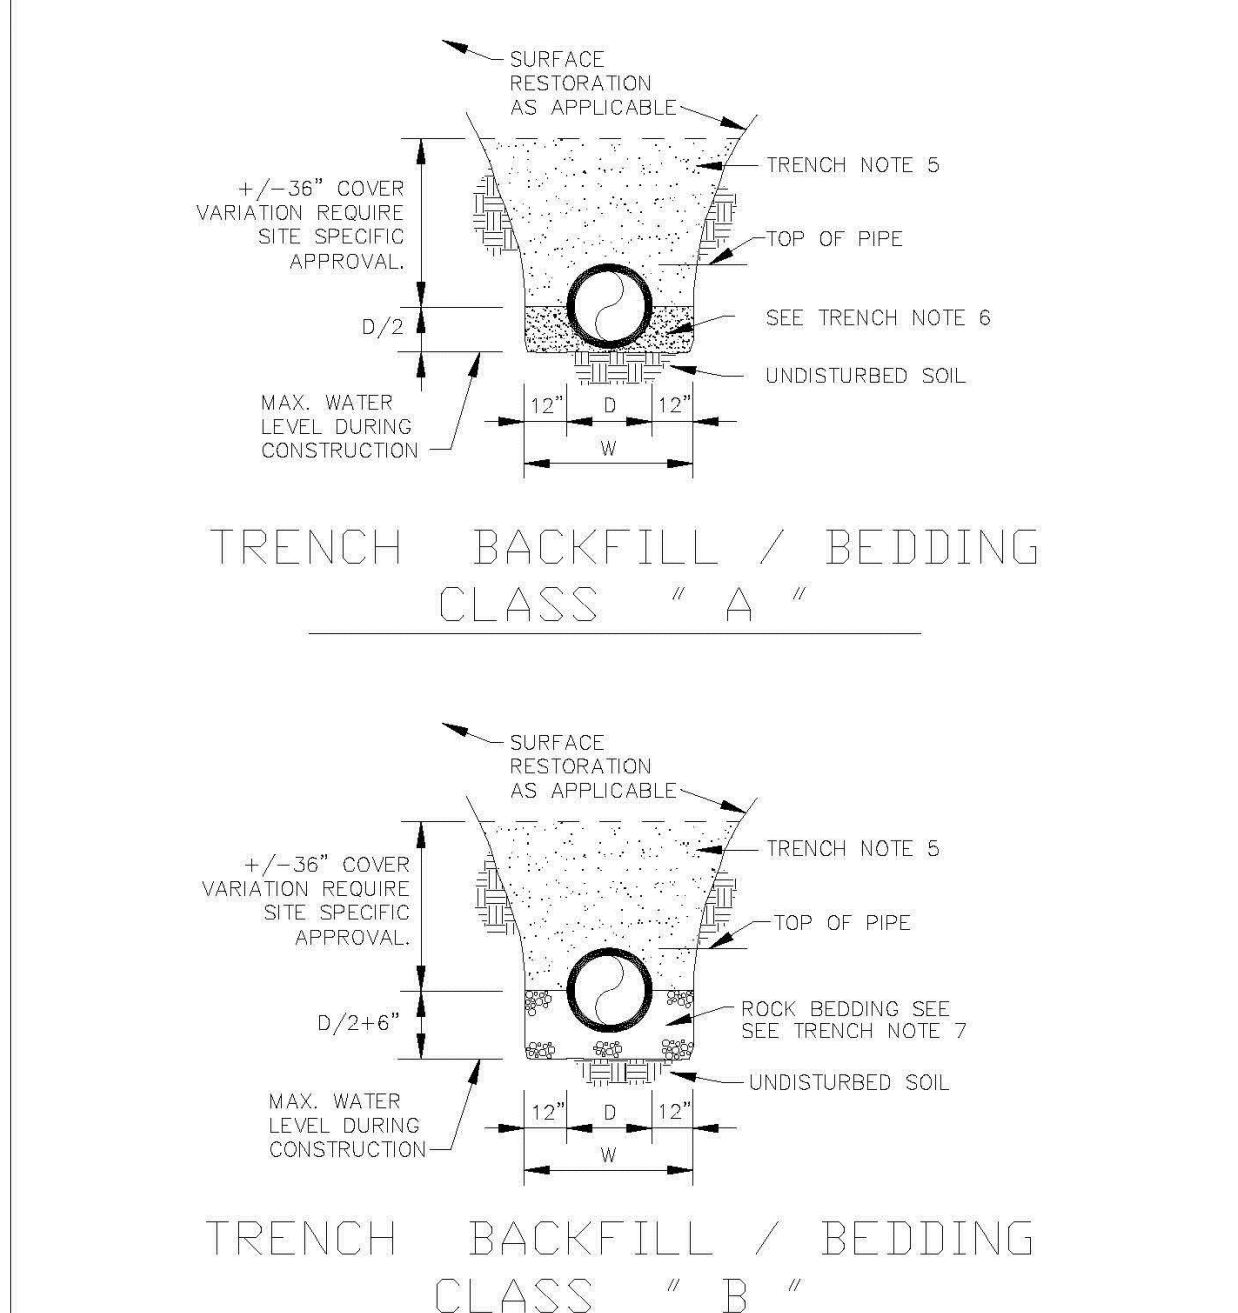

ENGINEERING STANDARDS 2022		
REVISIONS	ENGINEERING DIVISION	TRENCH BACKFILL / BEDDING
BY DATE	CITY OF POMPAÑO BEACH	
T.W. 11/23/16		
S.S. 11/23/16		
	SCALE: N.T.S.	DATE: MAY 2022 DWG. NO. 504-1

FOR REVIEW ONLY		DATE
NO.	REVISION	
1		
2		
3		
4		
5		
6		
7		
8		
9		
10		

FIBERBUILT UMBRELLA  
2201 WEST ATLANTIC BOULEVARD, POMPAÑO BEACH, FL, 33069  
FOR: FIBERBUILT UMBRELLA

ROSA D. CORDOVA  
LICENSE  
No. 41864  
STATE OF FLORIDA  
PROFESSIONAL ENGINEER  
06/12/2024  
THIS DOCUMENT HAS BEEN DIGITALLY  
SIGNED AND SEALED BY ROSA D.  
CORDOVA, P.E. ON THE DATE  
ADJACENT TO THE SEAL. PRINTED  
COPIES OF THIS DOCUMENT ARE NOT  
CONSIDERED SIGNED AND SEALED AND  
THE SIGNATURE MUST BE VERIFIED ON  
ANY ELECTRONIC COPIES.

RODRIGUEZ & ASSOCIATES, INC.  
ENGINEERS - PLANNERS  
AUTHORIZATION No. 8459  
CORDOVA RODRIGUEZ  
& ASSOCIATES, INC.  
6941 SW 19TH AVENUE, SUITE 205  
POMPAÑO BEACH, FLORIDA 33062  
TEL: (954) 880-0180  
FAX: (954) 880-0188  
WWW.CRDENGINEERING.COM

DESIGN: OG	CHECKED: RDC
SCALE:	AS NOTED
DATE:	07/30/2024
PROJECT NO.	23.236-01
SHT	10 OF 13
DWG NO.	C332

WATER AND SEW  
DETAILS 02