


DRC
PZ24-12000020
07/15/2026


Existing Tree Survey 11-25-2024								
Pompano Beach Marina Center								
KEY	BOTANICAL NAME	COMMON NAME	DBH (IN)	CLEAR TRUNK HT. (FT)	CONDITION (%)	DISPOSITION	SPECIES RATING (%)	APPRAISED VALUE
1	<i>Adonidia merrillii</i>	Double Trunk Christmas Palm		5	85	Remove		
2	<i>Adonidia merrillii</i>	Double Trunk Christmas Palm		5	85	Remove		
3	<i>Adonidia merrillii</i>	Double Trunk Christmas Palm		5	85	Remove		
4	<i>Adonidia merrillii</i>	Double Trunk Christmas Palm		5	80	Remove		
5	<i>Sabal palmetto</i>	Cabbage Palm	20	0A	10	Remove	90%	\$ 190.00
6	<i>Sabal palmetto</i>	Cabbage Palm	25	0A	10	Remove	90%	\$ 190.00
7	<i>Sabal palmetto</i>	Cabbage Palm	30	0A	10	Remove	90%	\$ 190.00
8	<i>Sabal palmetto</i>	Cabbage Palm	30	0A	10	Remove	90%	\$ 190.00
9	<i>Sabal palmetto</i>	Cabbage Palm	20	0A	10	Remove	90%	\$ 190.00
10	<i>Sabal palmetto</i>	Cabbage Palm	15	0A	5	Remove	90%	\$ 190.00
11	<i>Sabal palmetto</i>	Cabbage Palm	20	0A	30	Remove	90%	\$ 190.00
12	<i>Wodyetia bifurcata</i>	Fox Tail Palm	6	80	Remove	80%	\$ 460.00	
13	<i>Wodyetia bifurcata</i>	Fox Tail Palm	6	80	Remove	80%	\$ 460.00	
14	<i>Wodyetia bifurcata</i>	Fox Tail Palm	8	85	Remove	80%	\$ 460.00	
15	<i>Wodyetia bifurcata</i>	Fox Tail Palm	6	80	Remove	80%	\$ 460.00	
16	<i>Swietenia mahagoni</i>	Mahogany Oak	20	25	60	Remain	90%	\$ 11,100.00

NOTE: Refer to Replacement Cost Method Worksheet for cost breakdown.
Existing and proposed trees exceed the number of required trees for the site. No mitigation required.

Total Trees to Remain Offsite = 1
Total Trees to be Relocated = 0
Total Trees to be Removed = 7

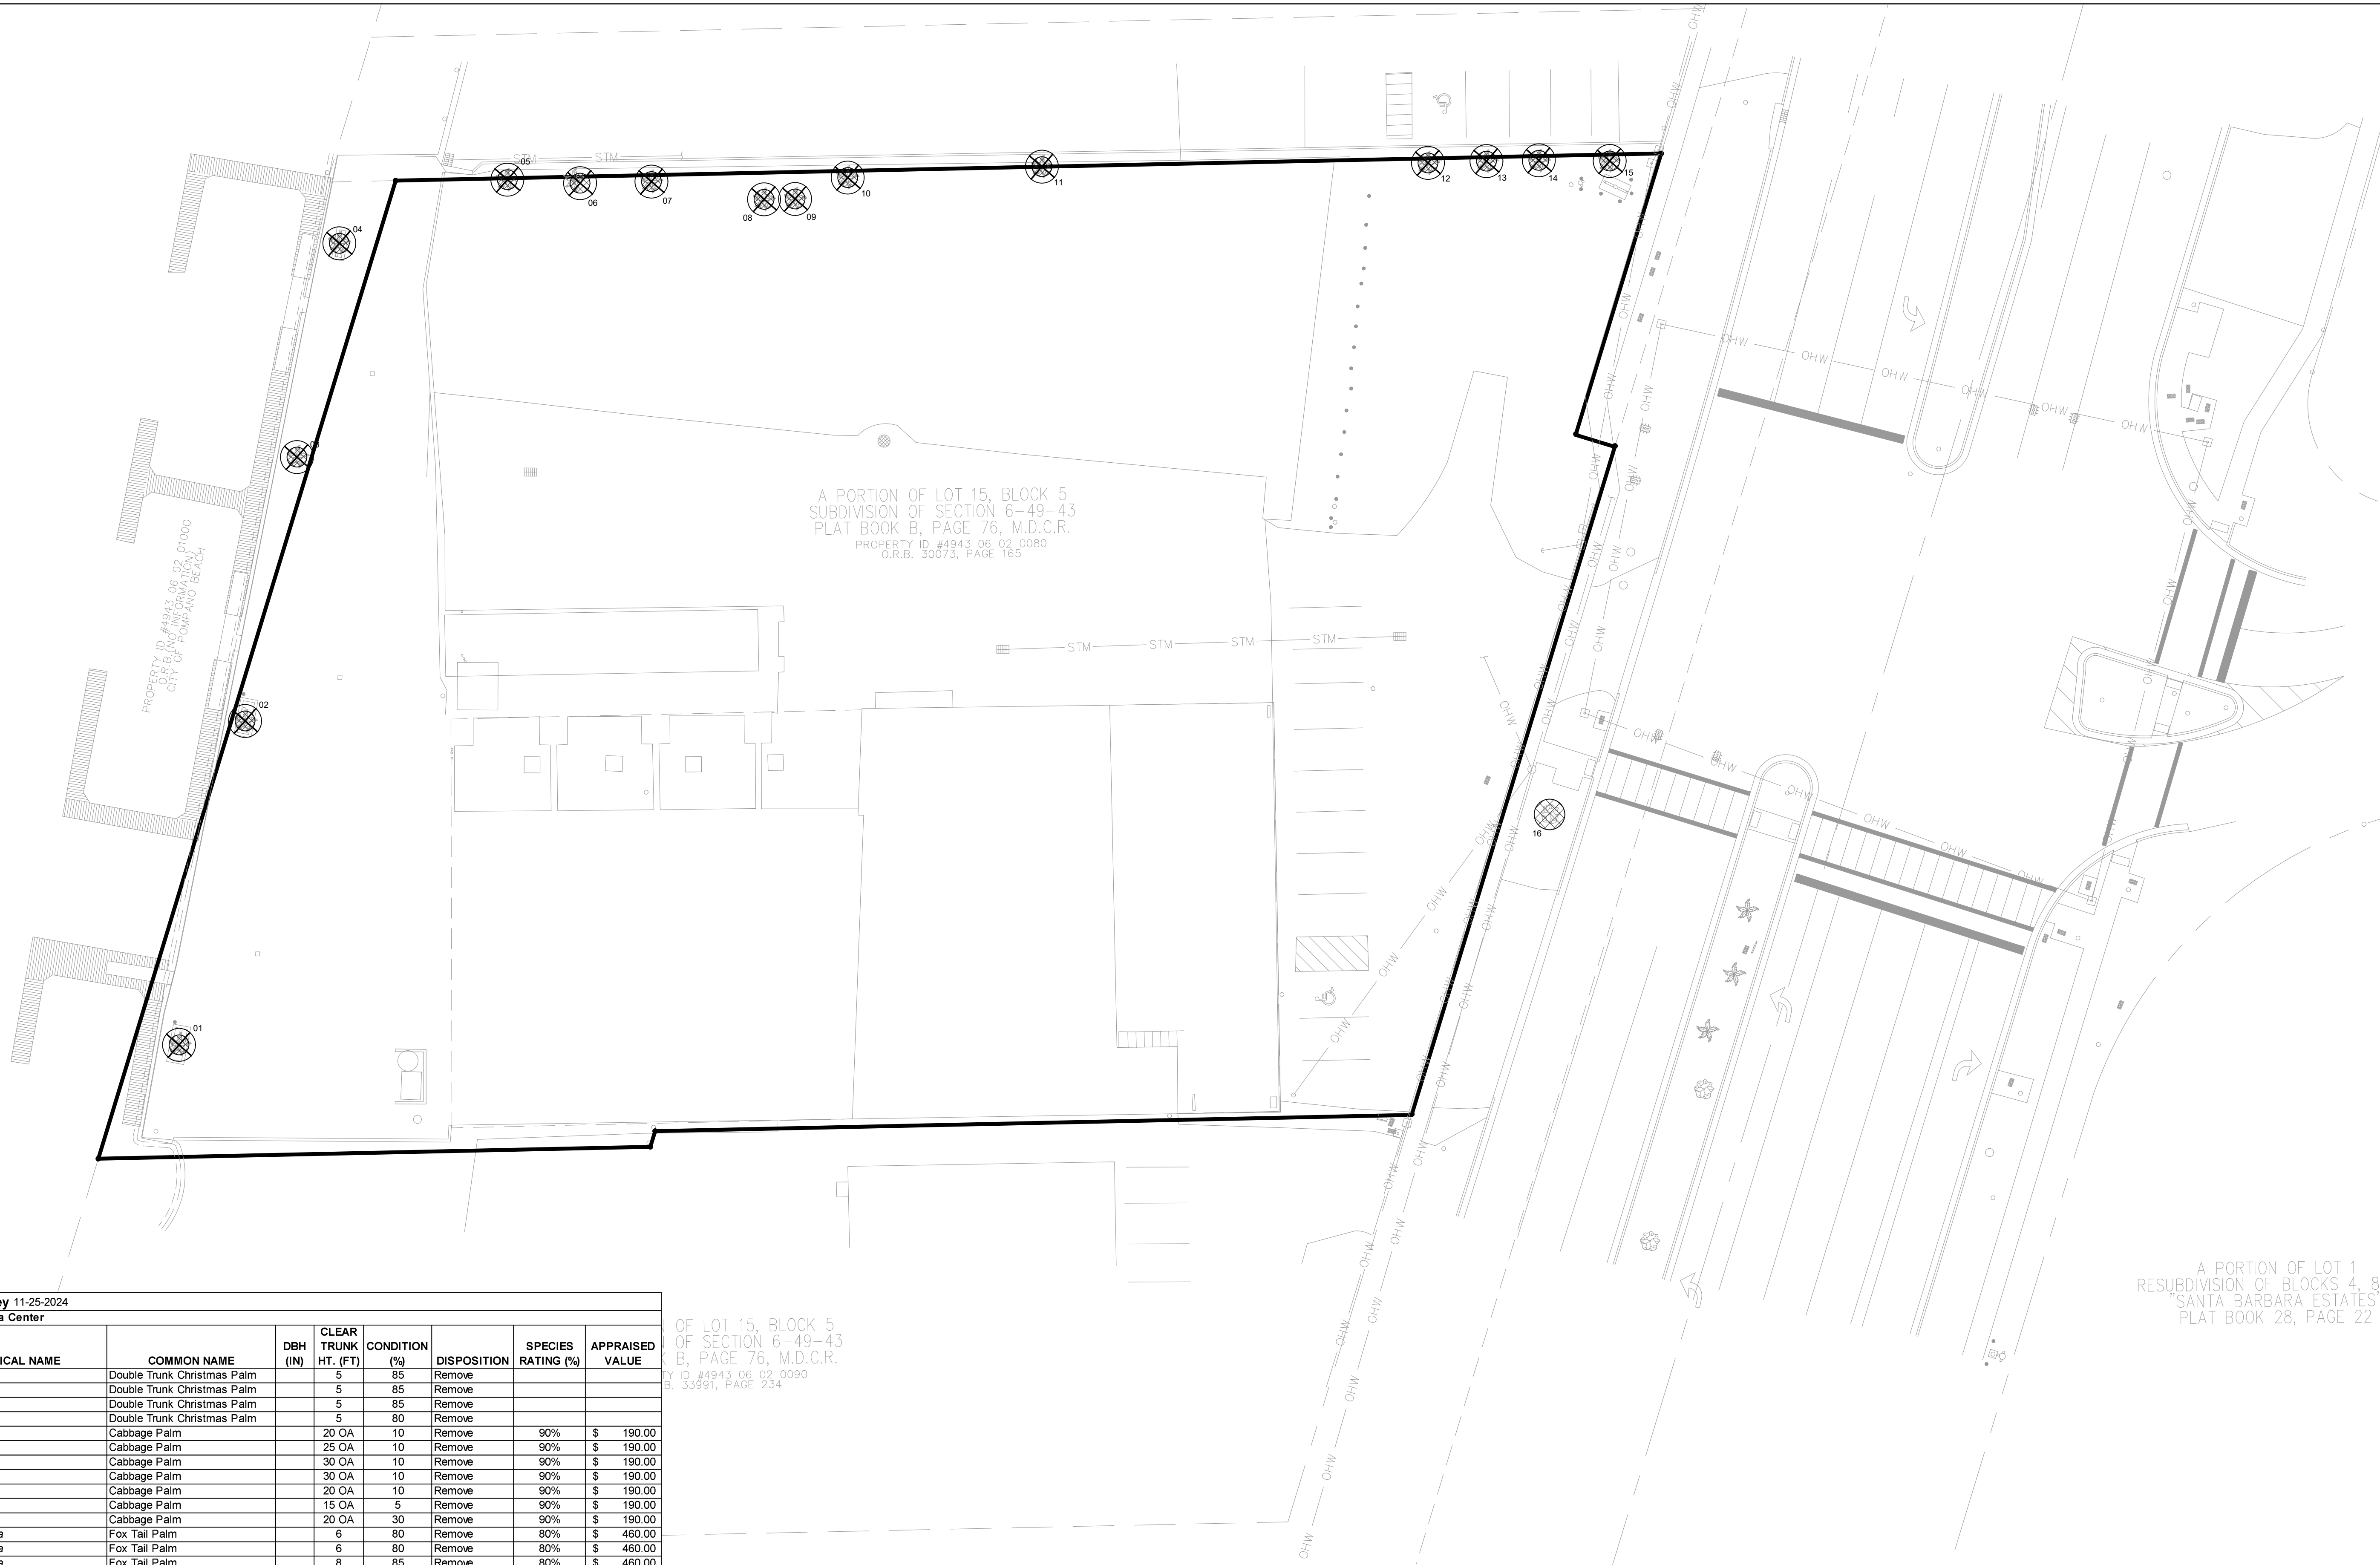

AAL
Architectural Alliance Landscape
112 SW 1st Avenue, Suite 100
Pompano Beach, FL 33062
TEL: 954-764-8858 EMAIL: BE@allianceall.net

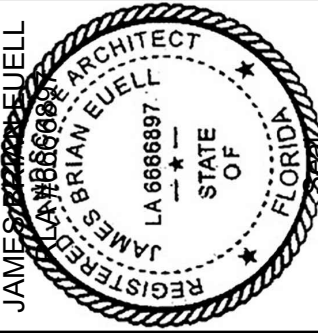

Revision Dates

SUBMITTAL SET
POMPANO BEACH MARINA
701 SOUTH FEDERAL HIGHWAY
POMPANO BEACH, FLORIDA 33062

Sheet Description

LANDSCAPE PLAN

Release Date

06-27-2025

Project Number

2453

Drawing Number

L-200

Sheet 1 OF 1