







NOTES:

- AUTOMATIC IRRIGATION SYSTEM IS EQUIPPED WITH RAIN SENSOR AND PROVIDES 100% COVERAGE WITH 50% OVERLAP FROM AN APPROVED WATER SOURCE. CITY RECLAIMED WATER SYSTEM NOT AVAILABLE IN THIS AREA.
- MAINLINE LOCATION, WHEN SHOWN, IS FOR GRAPHIC CLARITY PURPOSES ONLY. INSTALL AT THE BACK OF CURB, FRONT OF WALK, BACK OF WALK, OR ADJACENT TO OTHER HARDSCAPES TO FACILITATE FUTURE LOCATION AND TO PROTECT FROM DAMAGE. ENSURE MAINLINE IS INSTALLED ACCORDING TO IRRIGATION SPECIFICATIONS AND DETAILS.
- INSTALL DIRECT BURIAL CONTROL WIRE ADJACENT TO MAINLINE FROM CONTROLLER TO VALVES. USE 2" CONDUIT FOR CONTROL WIRE UNDER PAVEMENT
- ONLY PIPE SLEEVES LOCATED WITHIN VEHICULAR USE AREAS HAVE SIZES THAT ARE LABELED. FOR ALL OTHER PIPE SLEEVES REFER TO SLEEVING SCHEDULE.
- IRRIGATION IS SEPARATED INTO THREE HYDROZONES: SHRUBS (LOW WATER USE); TURF (MODERATE WATER USE); & BUBBLERS (HIGH WATER USE).
- IRRIGATION SYSTEM UTILIZES PRESSURE REGULATING VALVES & ALL SPRINKLER HEADS ARE EQUIPPED WITH CHECK VALVES.
- ALL NEWLY INSTALLED AND RELOCATED TREES & PALMS SHALL BE EQUIPPED WITH BUBBLERS.

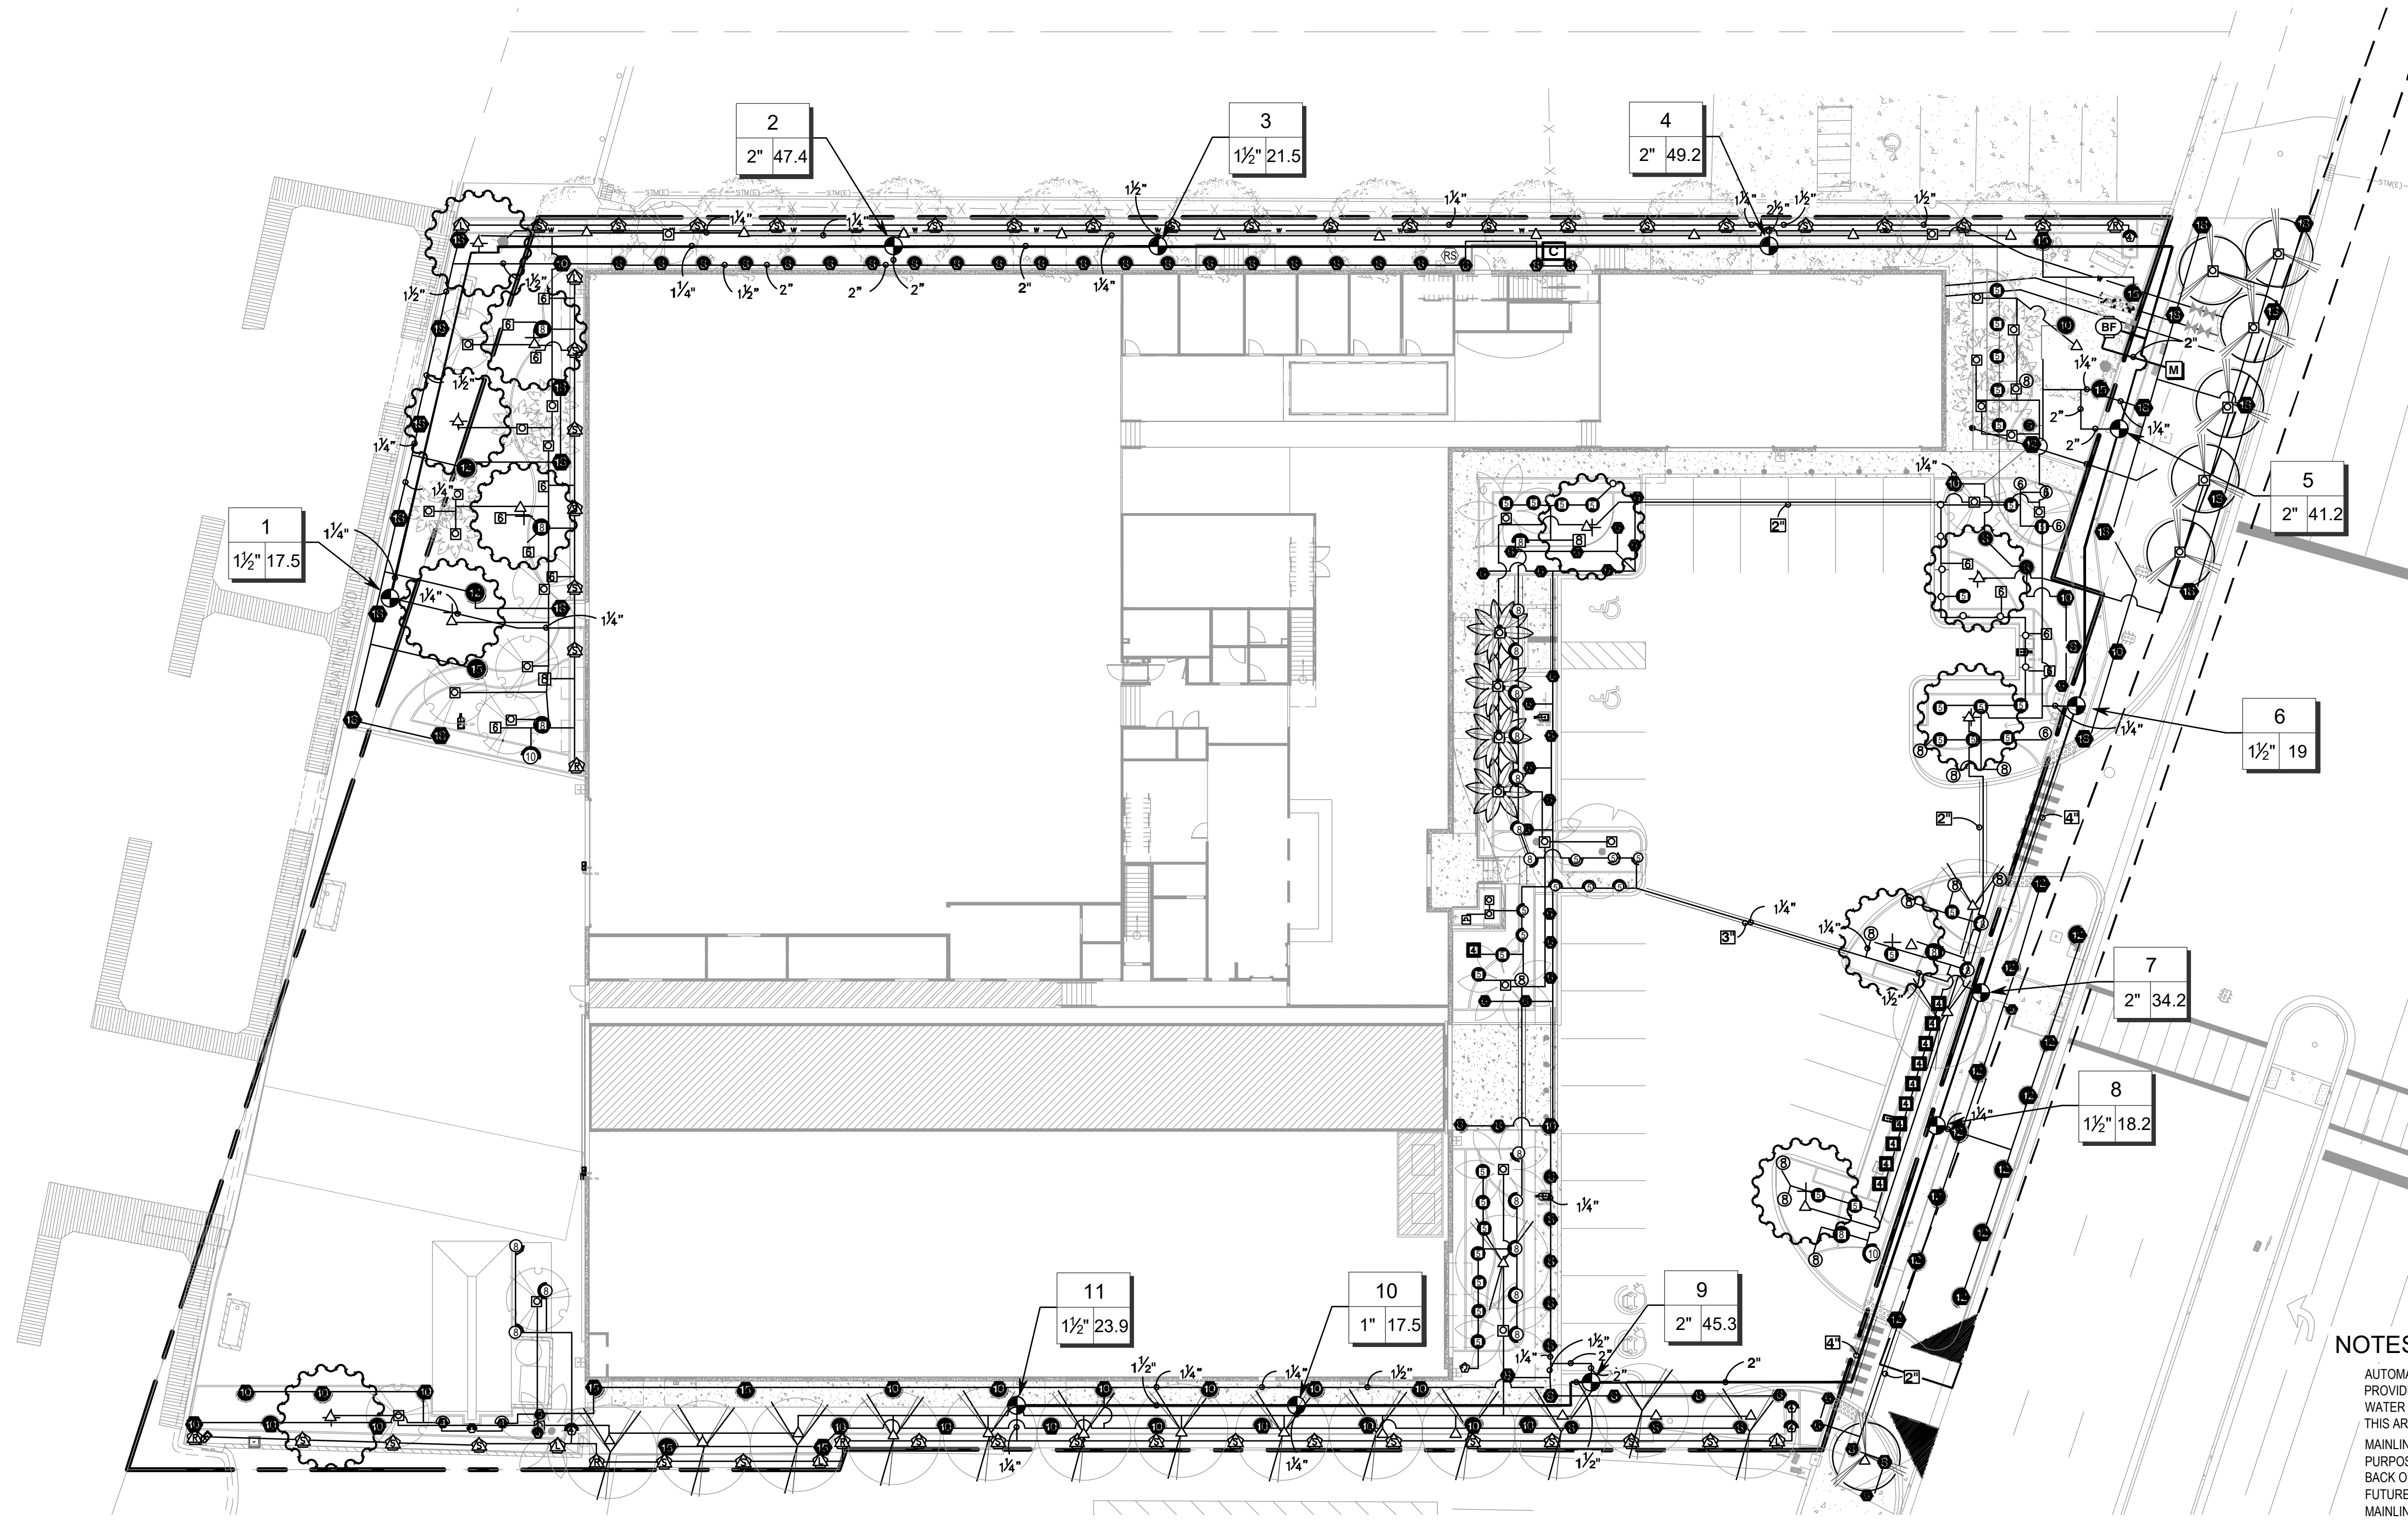

SCALE: 1" = 20'-00"

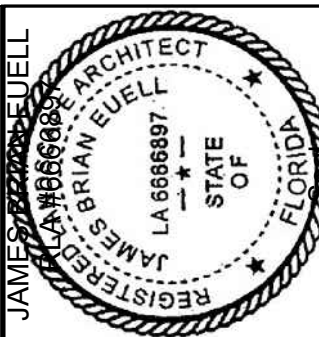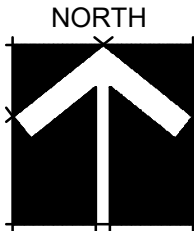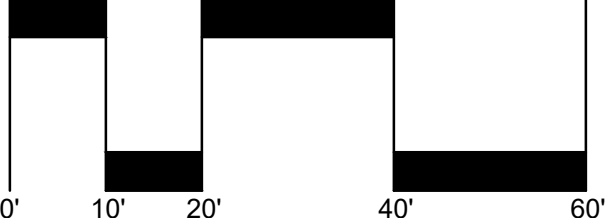

Revision Dates

SUBMITTAL SET

POMPANO BEACH MARINA

701 SOUTH FEDERAL HIGHWAY
POMPANO BEACH, FLORIDA 33062

Sheet Description
IRRIGATION PLAN
Release Date
06-27-2025
Project Number
2453
Drawing Number
L-300
Sheet 1 OF 3