




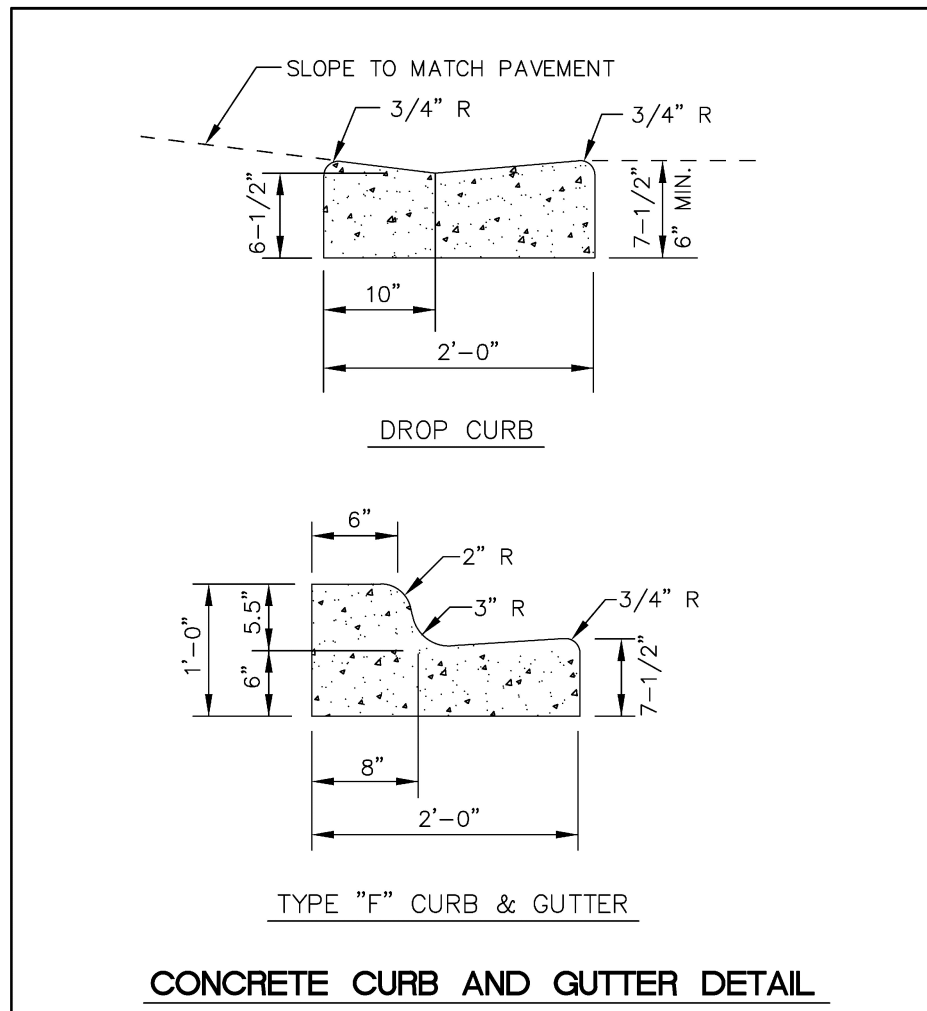


ENGINEERING STANDARDS 2025			
REVISIONS	BY	DATE	DATE
BY	DATE	ENGINEERING DIVISION	CONCRETE CURB AND GUTTER
S.S.	07-2016	CITY OF POMPANO BEACH	
		SCALE: N.T.S.	DATE: MAY 2022 DWG. NO. 300-1

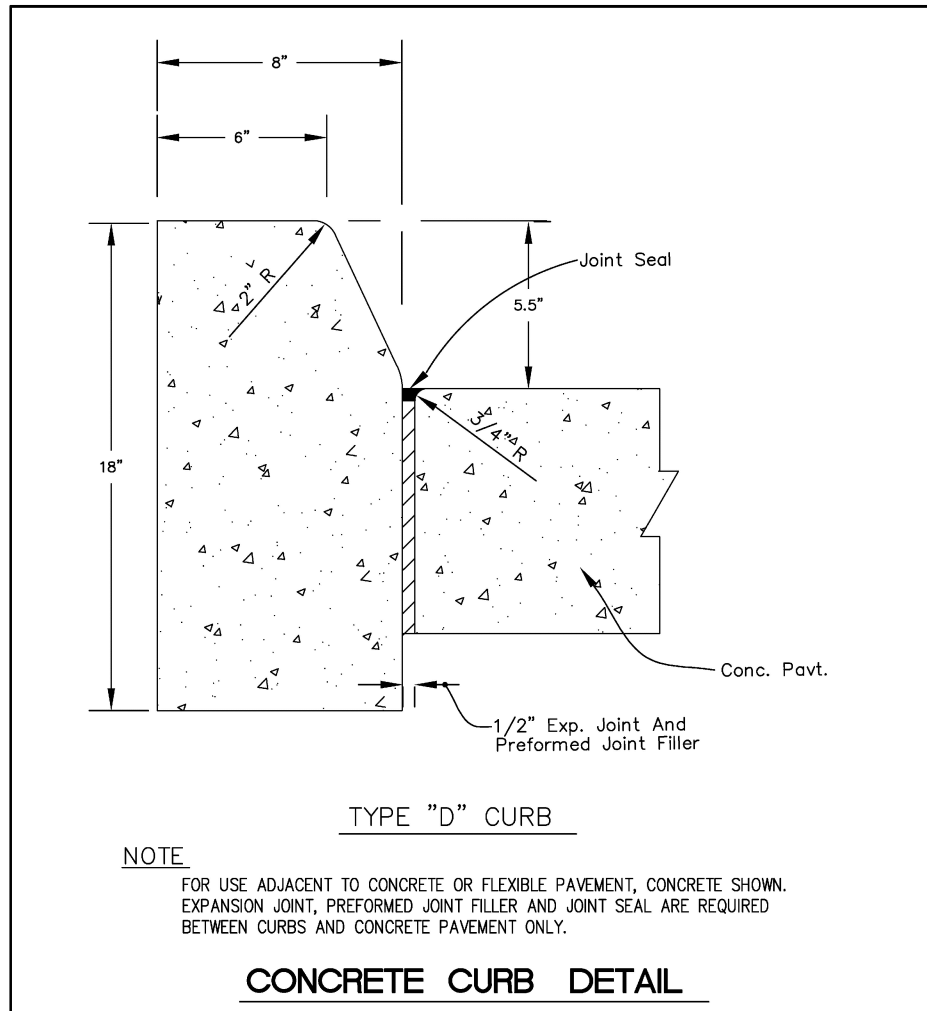


ENGINEERING STANDARDS 2025			
REVISIONS	BY	DATE	DATE
BY	DATE	ENGINEERING DIVISION	CONCRETE CURB
S.S.	07-2016	CITY OF POMPANO BEACH	
		SCALE: N.T.S.	DATE: MAY 2022 DWG. NO. 300-2

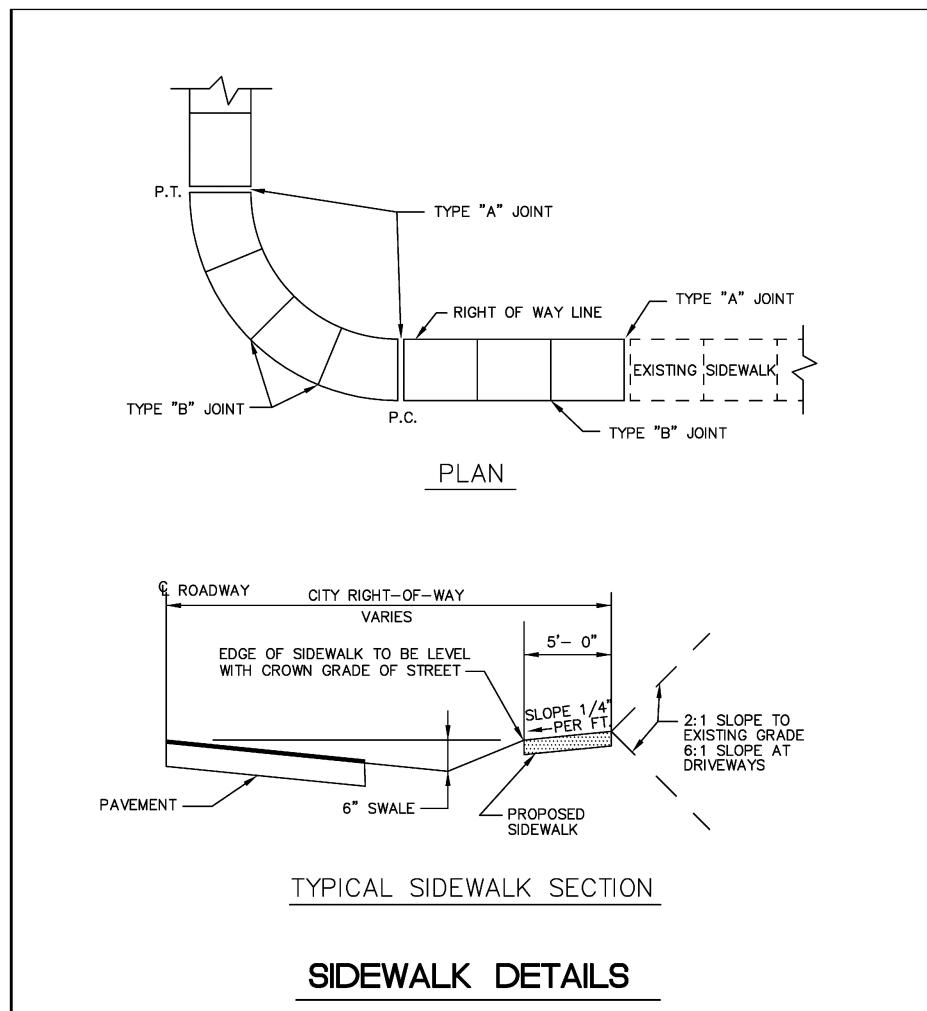


ENGINEERING STANDARDS 2025			
REVISIONS	BY	DATE	DATE
BY	DATE	ENGINEERING DIVISION	SIDEWALK DETAILS
S.S.	07-2016	CITY OF POMPANO BEACH	
		SCALE: N.T.S.	DATE: JUNE 2022 DWG. NO. 301-1

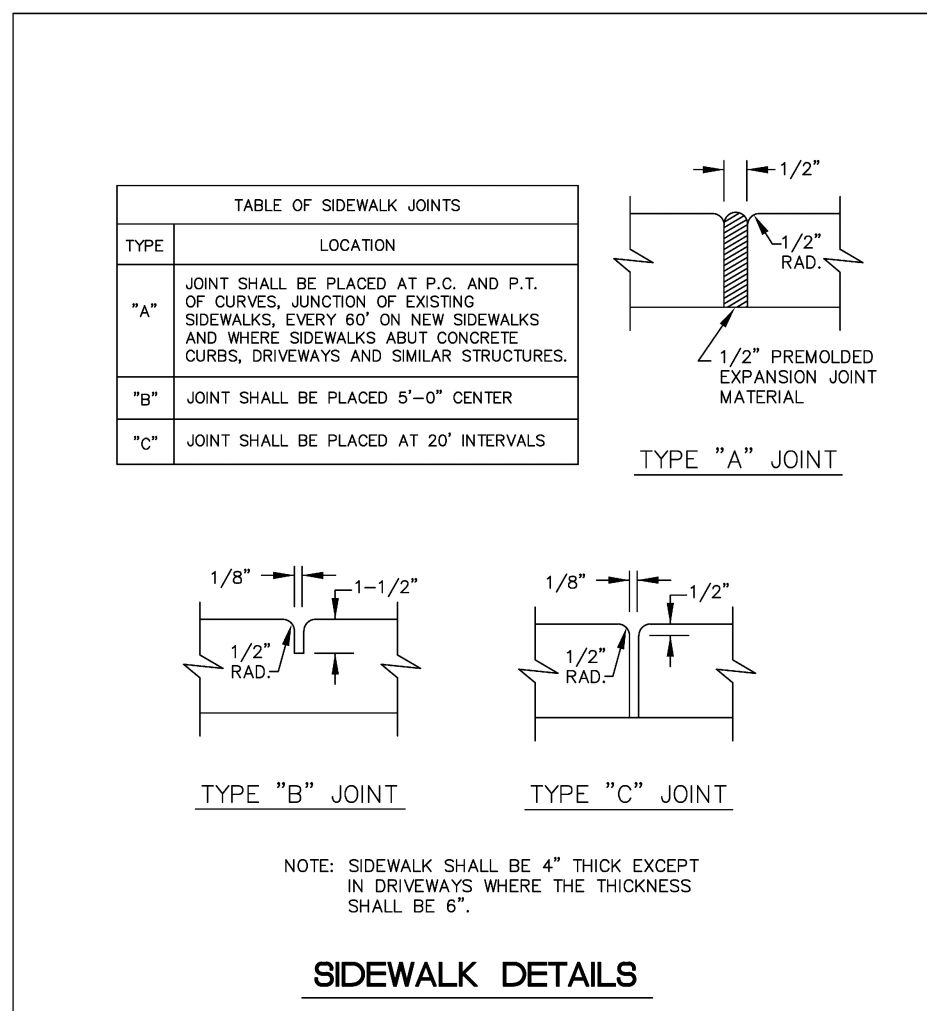


ENGINEERING STANDARDS 2025			
REVISIONS	BY	DATE	DATE
BY	DATE	ENGINEERING DIVISION	SIDEWALK DETAILS
S.S.	07-2016	CITY OF POMPANO BEACH	
		SCALE: N.T.S.	DATE: JUNE 2022 DWG. NO. 301-2

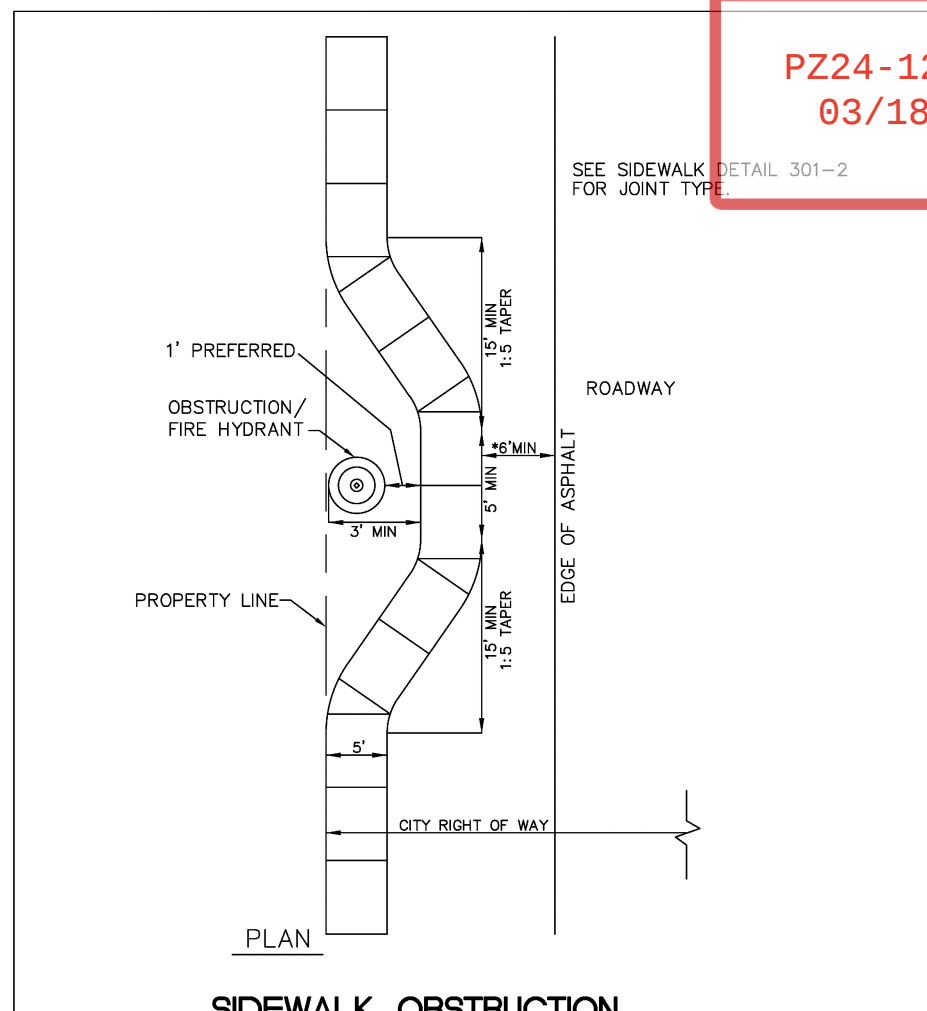


ENGINEERING STANDARDS 2025			
REVISIONS	BY	DATE	DATE
BY	DATE	ENGINEERING DIVISION	SIDEWALK OBSTRUCTION
S.S.	07-2016	CITY OF POMPANO BEACH	
		SCALE: N.T.S.	DATE: JUNE 2022 DWG. NO. 301-3

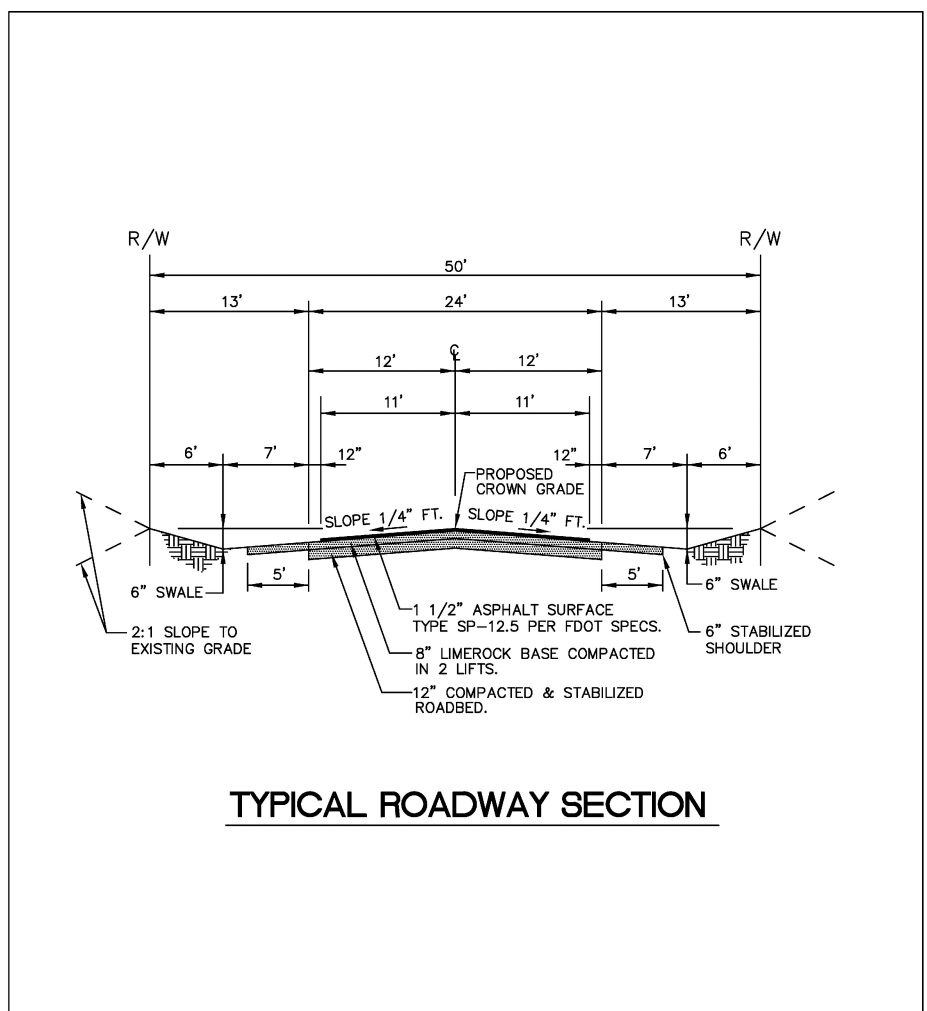


ENGINEERING STANDARDS 2025			
REVISIONS	BY	DATE	DATE
BY	DATE	ENGINEERING DIVISION	TYPICAL ROADWAY SECTION
S.S.	07-2016	CITY OF POMPANO BEACH	
		SCALE: N.T.S.	DATE: MAY 2022 DWG. NO. 305-1

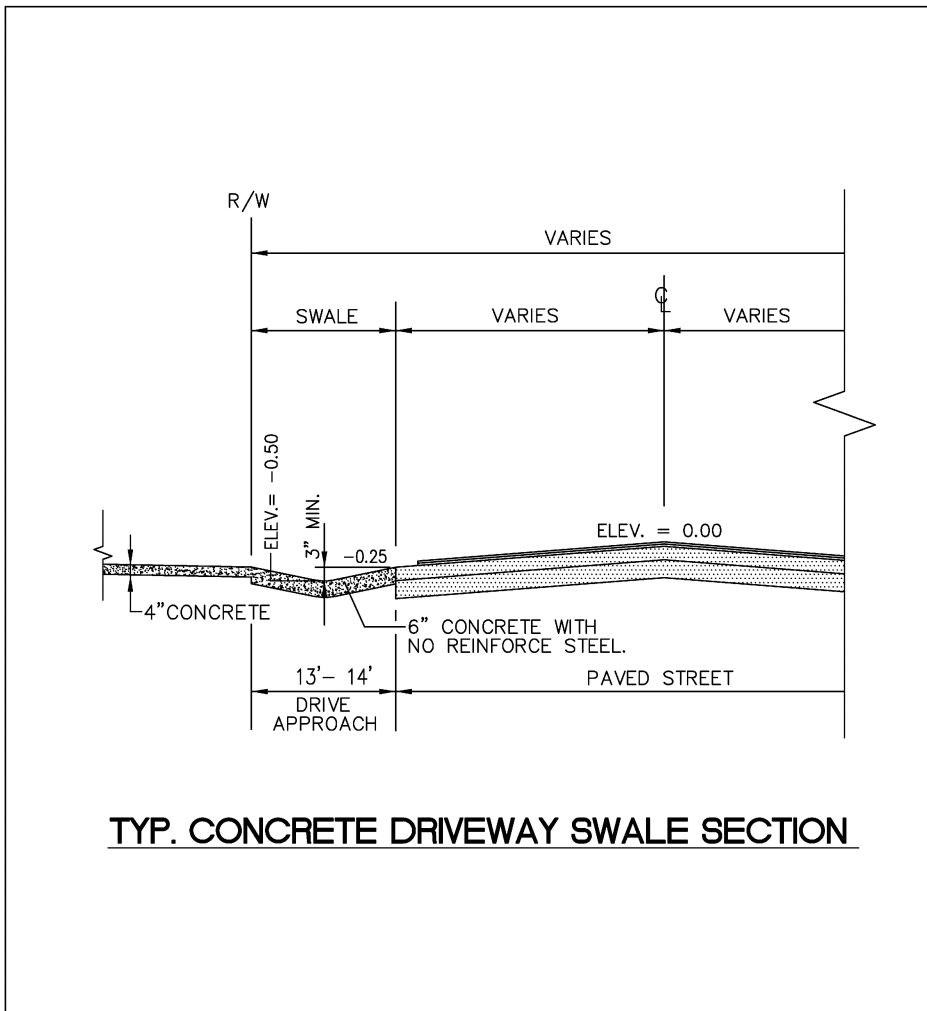


ENGINEERING STANDARDS 2025			
REVISIONS	BY	DATE	DATE
BY	DATE	ENGINEERING DIVISION	TYP. CONCRETE DRIVEWAY SWALE
S.S.	07-2016	CITY OF POMPANO BEACH	
		SCALE: N.T.S.	DATE: MAY 2022 DWG. NO. 305-2

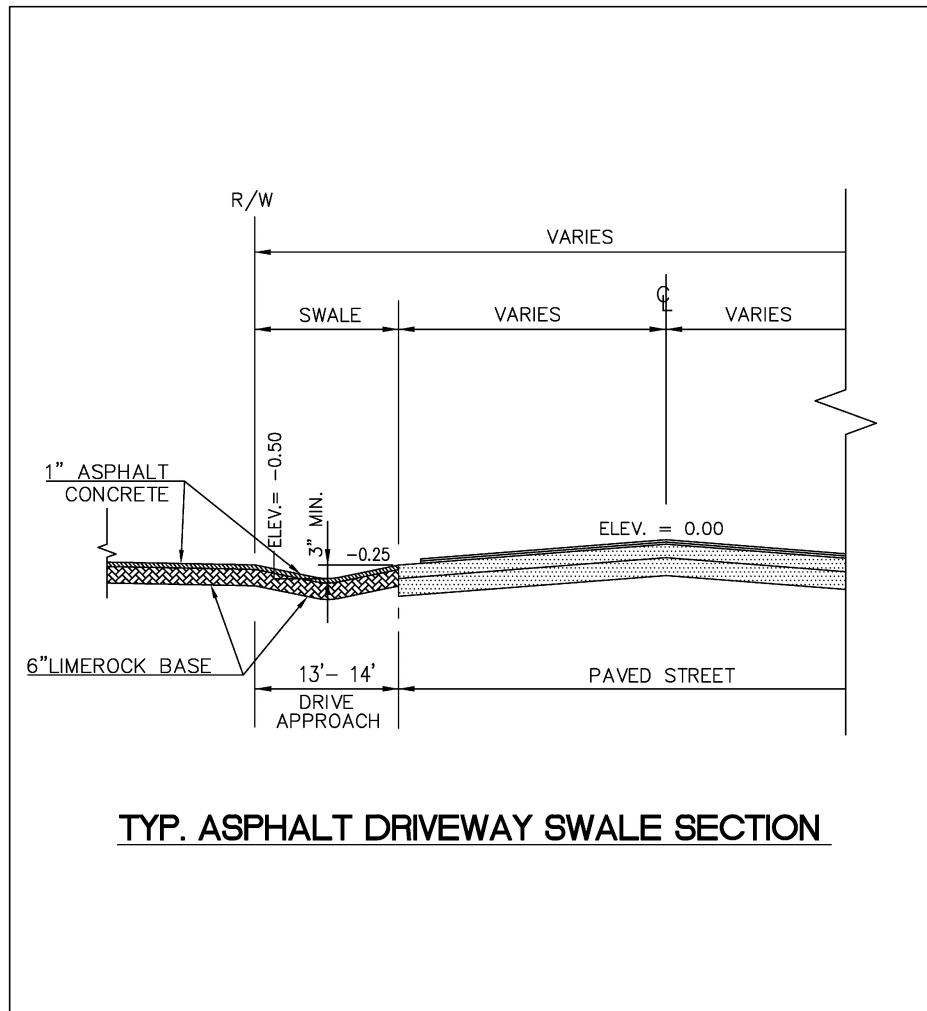


ENGINEERING STANDARDS 2025			
REVISIONS	BY	DATE	DATE
BY	DATE	ENGINEERING DIVISION	TYP. ASPHALT DRIVEWAY SWALE
S.S.	07-2016	CITY OF POMPANO BEACH	
		SCALE: N.T.S.	DATE: OCT 2022 DWG. NO. 305-4

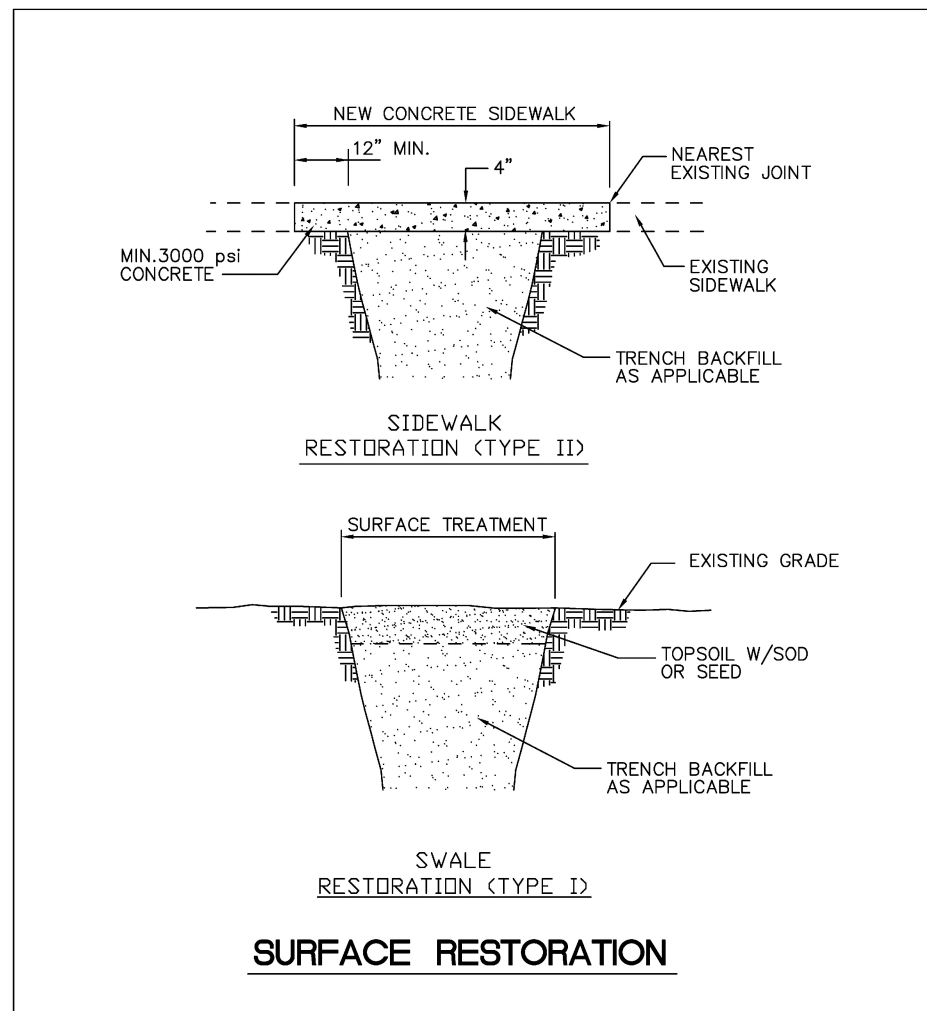


ENGINEERING STANDARDS 2025			
REVISIONS	BY	DATE	DATE
BY	DATE	ENGINEERING DIVISION	SURFACE RESTORATION
S.S.	07-2016	CITY OF POMPANO BEACH	
		SCALE: N.T.S.	DATE: MAY 2022 DWG. NO. 306-1

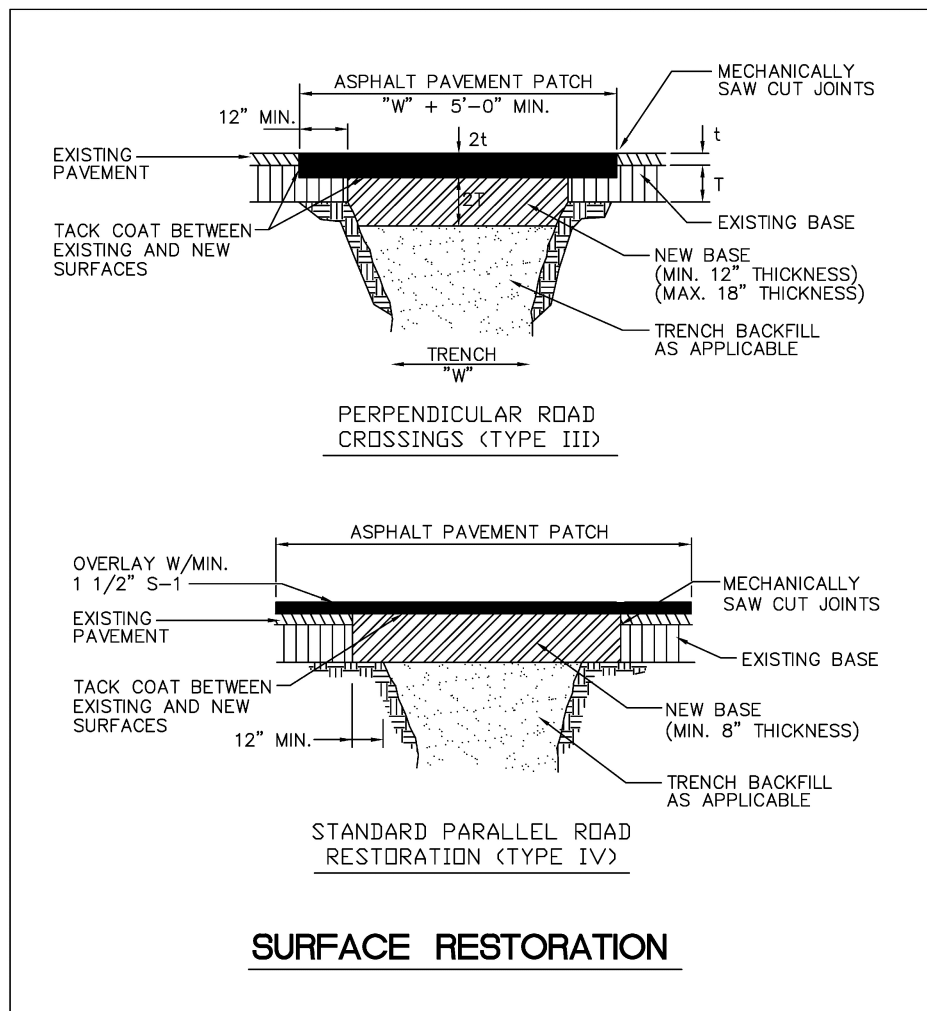


ENGINEERING STANDARDS 2025			
REVISIONS	BY	DATE	DATE
BY	DATE	ENGINEERING DIVISION	SURFACE RESTORATION
S.S.	07-2016	CITY OF POMPANO BEACH	
		SCALE: N.T.S.	DATE: MAY 2022 DWG. NO. 306-2

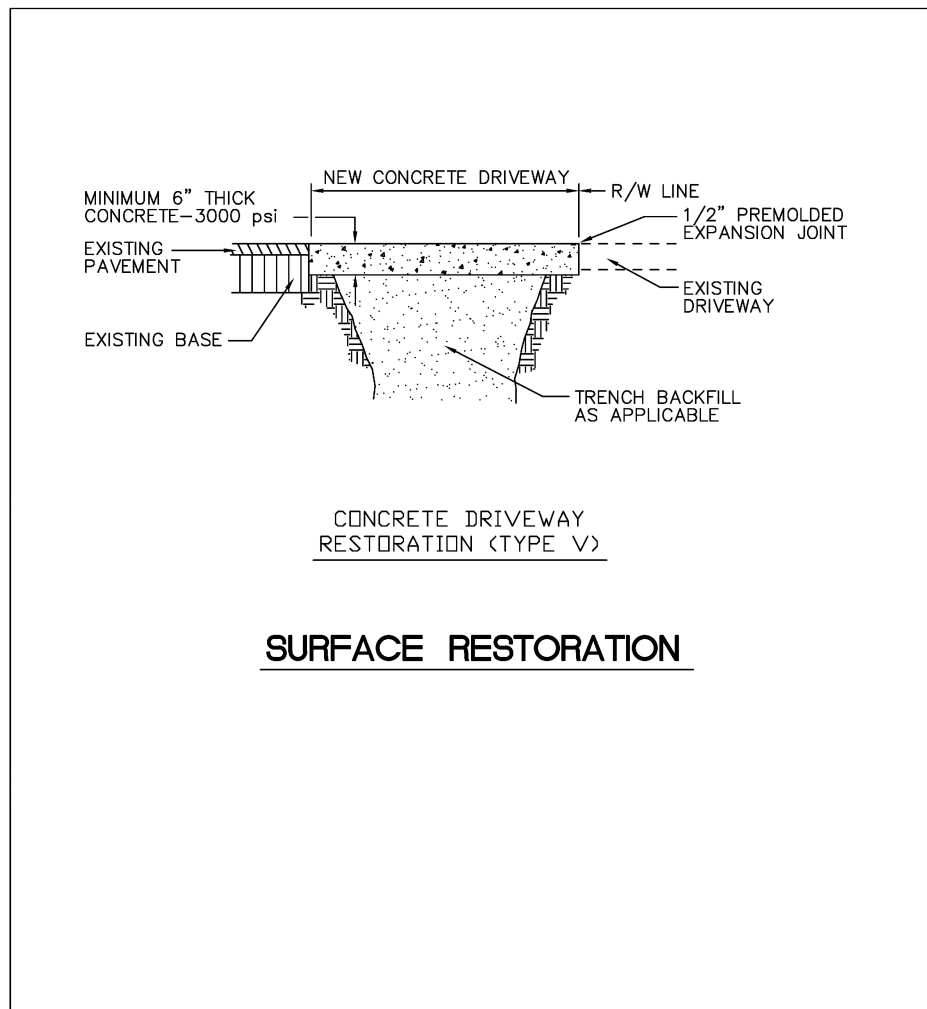

ENGINEERING STANDARDS 2025			
REVISIONS	BY	DATE	DATE
BY	DATE	ENGINEERING DIVISION	SURFACE RESTORATION
S.S.	07-2016	CITY OF POMPANO BEACH	
		SCALE: N.T.S.	DATE: MAY 2022 DWG. NO. 306-3

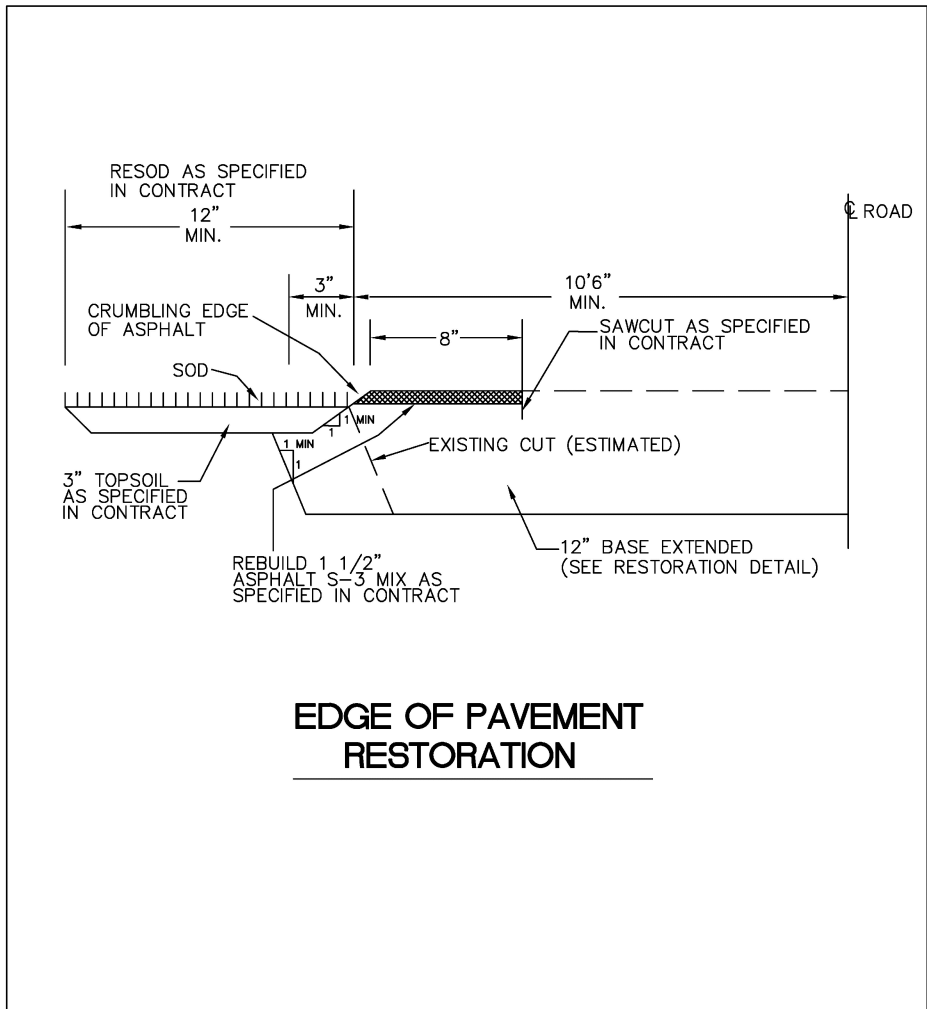

ENGINEERING STANDARDS 2025			
REVISIONS	BY	DATE	DATE
BY	DATE	ENGINEERING DIVISION	EDGE OF PAVEMENT RESTORATION
S.S.	07-2016	CITY OF POMPANO BEACH	
		SCALE: N.T.S.	DATE: MAY 2022 DWG. NO. 306-4

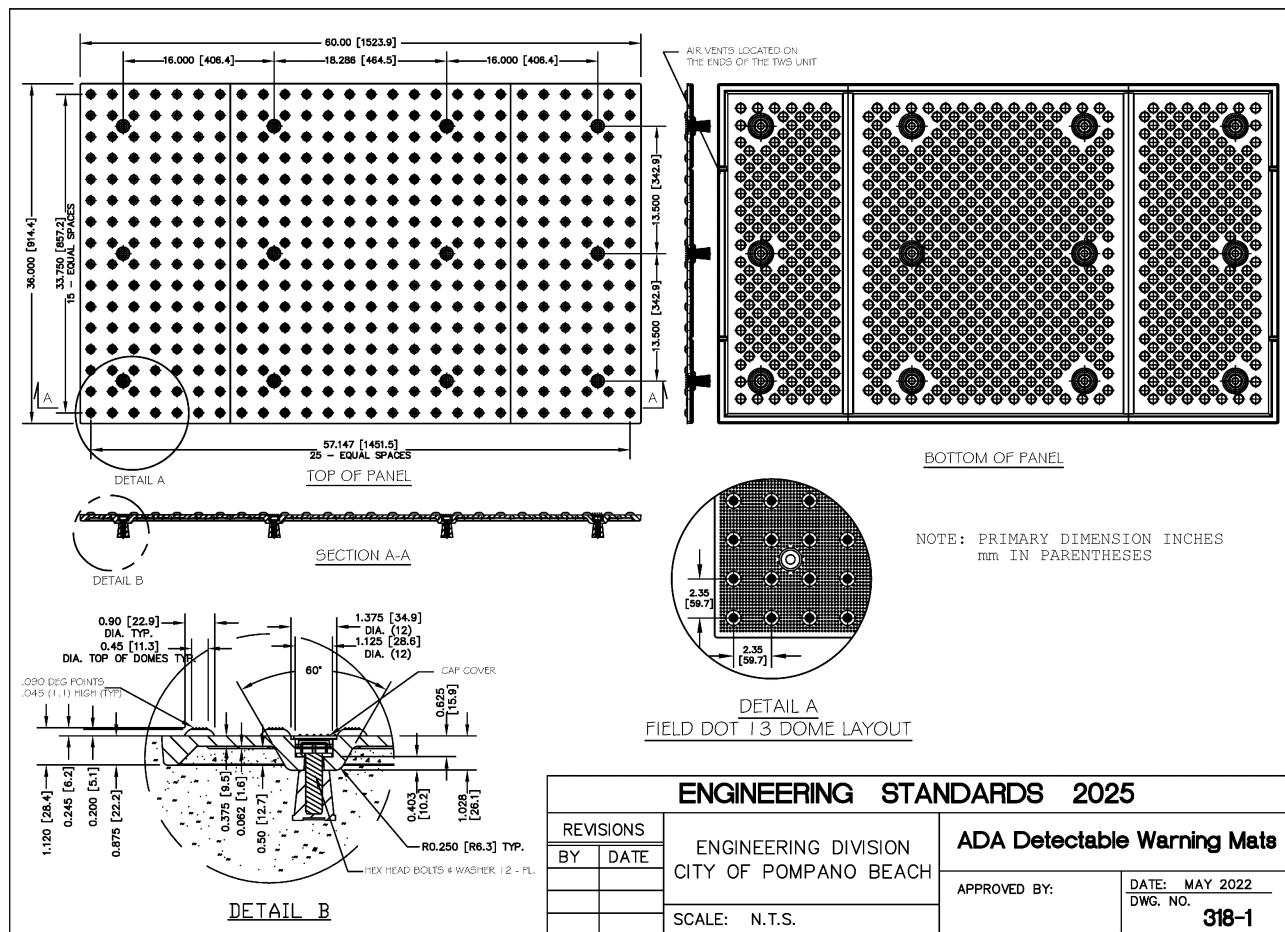

ENGINEERING STANDARDS 2025			
REVISIONS	BY	DATE	DATE
BY	DATE	ENGINEERING DIVISION	ADA Detectable Warning Mats
S.S.	07-2016	CITY OF POMPANO BEACH	
		SCALE: N.T.S.	DATE: MAY 2022 DWG. NO. 318-1

DRC
PZ24-12000020
03/18/2026

BTE REF: DATE: 2-13-2026

REVISIONS	DATE	#

STEPHEN F. BOTEK
No. 55335
STATE OF FLORIDA
PROFESSIONAL ENGINEER
February 13, 2026

THIS DOCUMENT HAS BEEN
DIGITALLY SIGNED AND
SEALED BY STEPHEN F. BOTEK,
P.E. ON THE DATE ADJACENT
TO THE SEAL.

PRINTED COPIES OF THIS
DOCUMENT ARE NOT
CONSIDERED SIGNED AND
SEALED AND THE SIGNATURE
MUST BE VERIFIED ON ANY
ELECTRONIC COPIES.

PAVING AND GRADING DETAILS

POMPANO BEACH MARINE CENTER
701 Federal Highway
Pompano Beach, Florida 33062

Botek Thurlow
Engineering, Inc.
3400 NW 9th Avenue, Suite 102, Ft. Lauderdale, FL 33309
www.botekthurlow-eng.com P: 954-568-8888 F: 954-568-0757

BTE PROJECT #:
23-1102

PROJECT DATE:
7-9-25

SHEET #:
C-2.1

DRC
PZ24-12000020
07/15/2026