




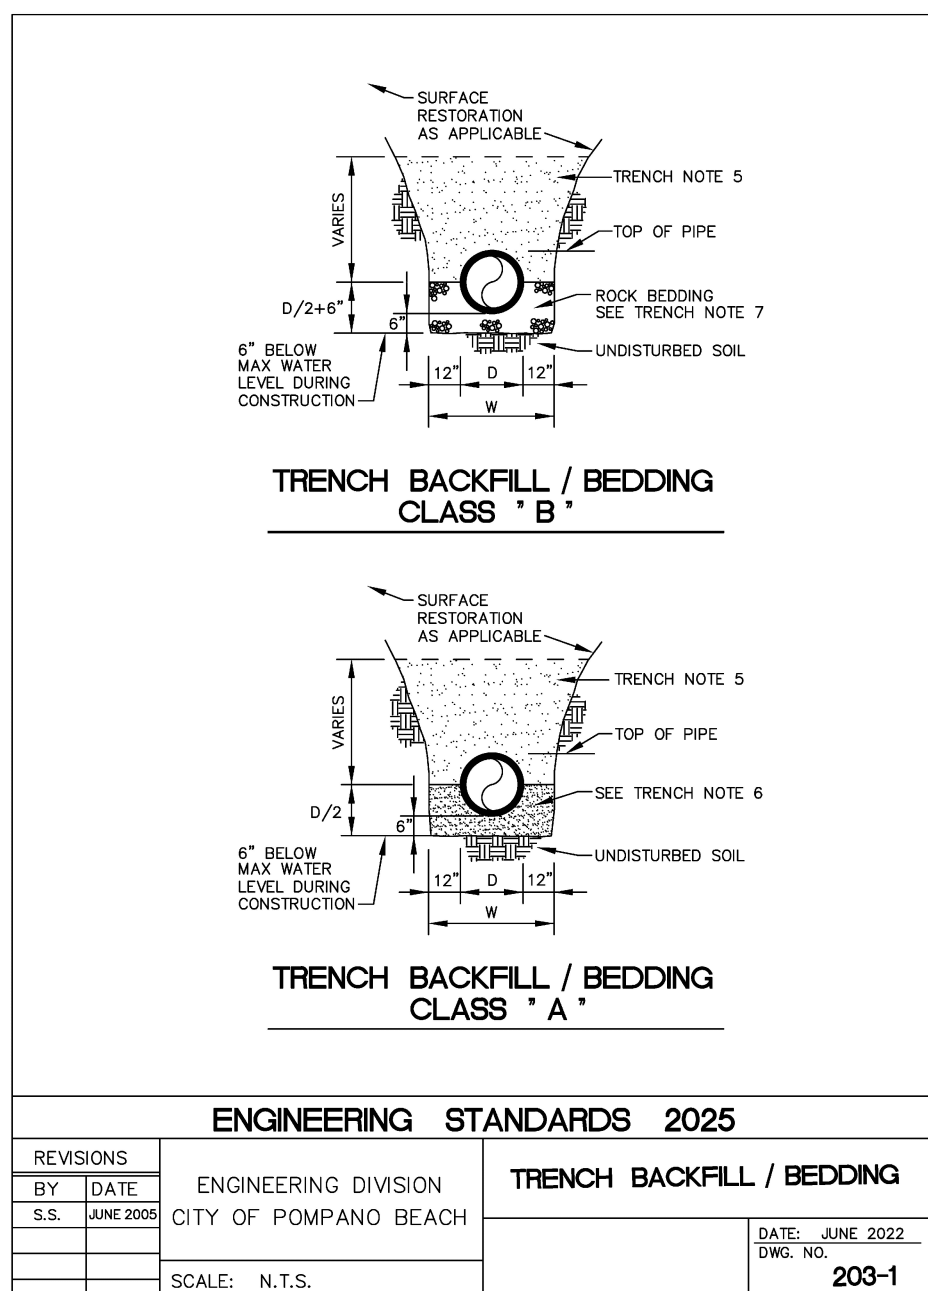


ENGINEERING STANDARDS 2025			
REVISIONS	BY	DATE	ENGINEERING DIVISION
	S.S.	JUNE 2020	CITY OF POMPAÑO BEACH
			SCALE: N.T.S.
			DATE: JUNE 2022 DWG. NO. 203-1

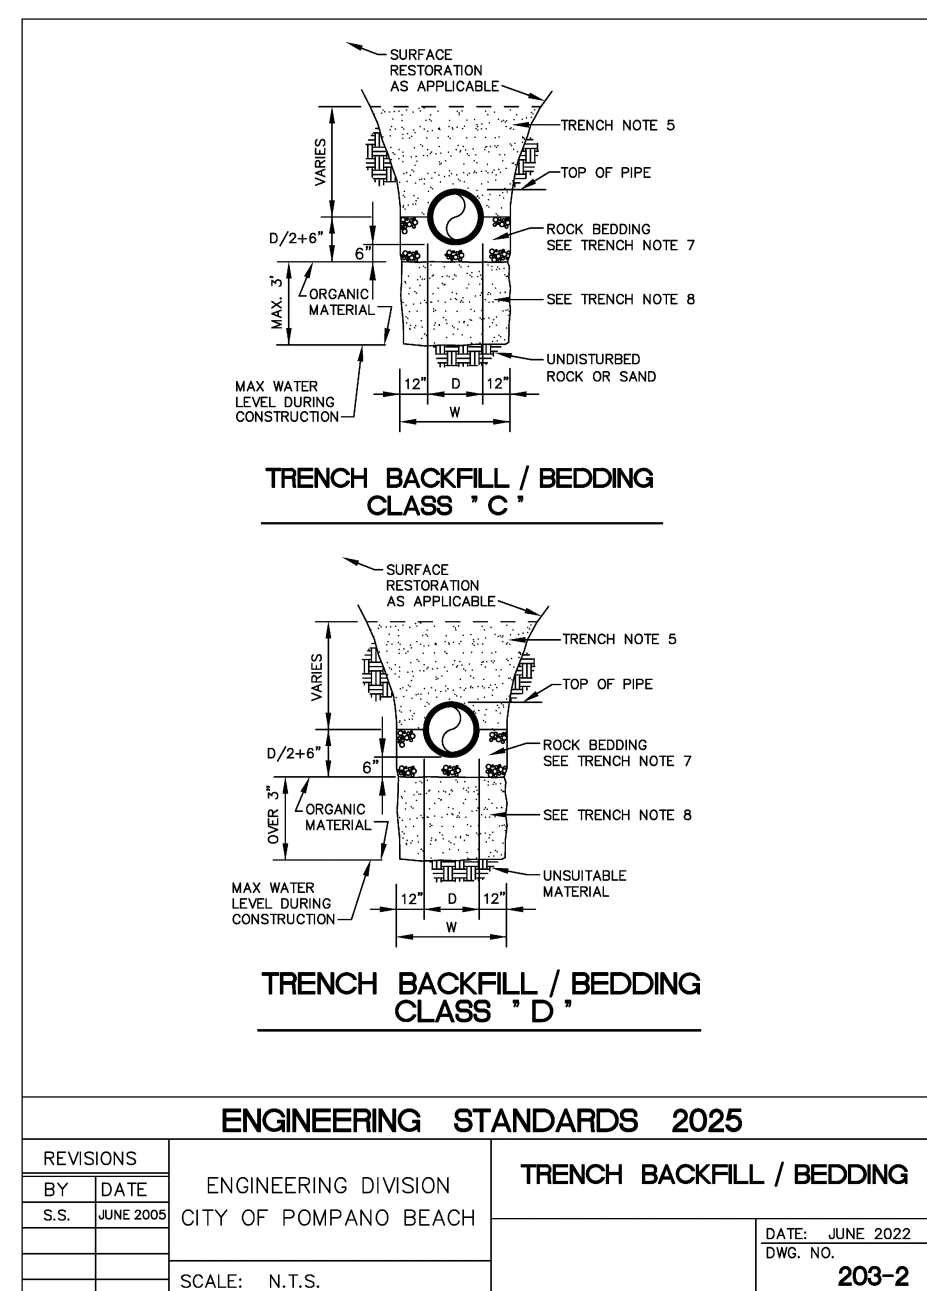


ENGINEERING STANDARDS 2025			
REVISIONS	BY	DATE	ENGINEERING DIVISION
	S.S.	JUNE 2020	CITY OF POMPAÑO BEACH
			SCALE: N.T.S.
			DATE: JUNE 2022 DWG. NO. 203-2

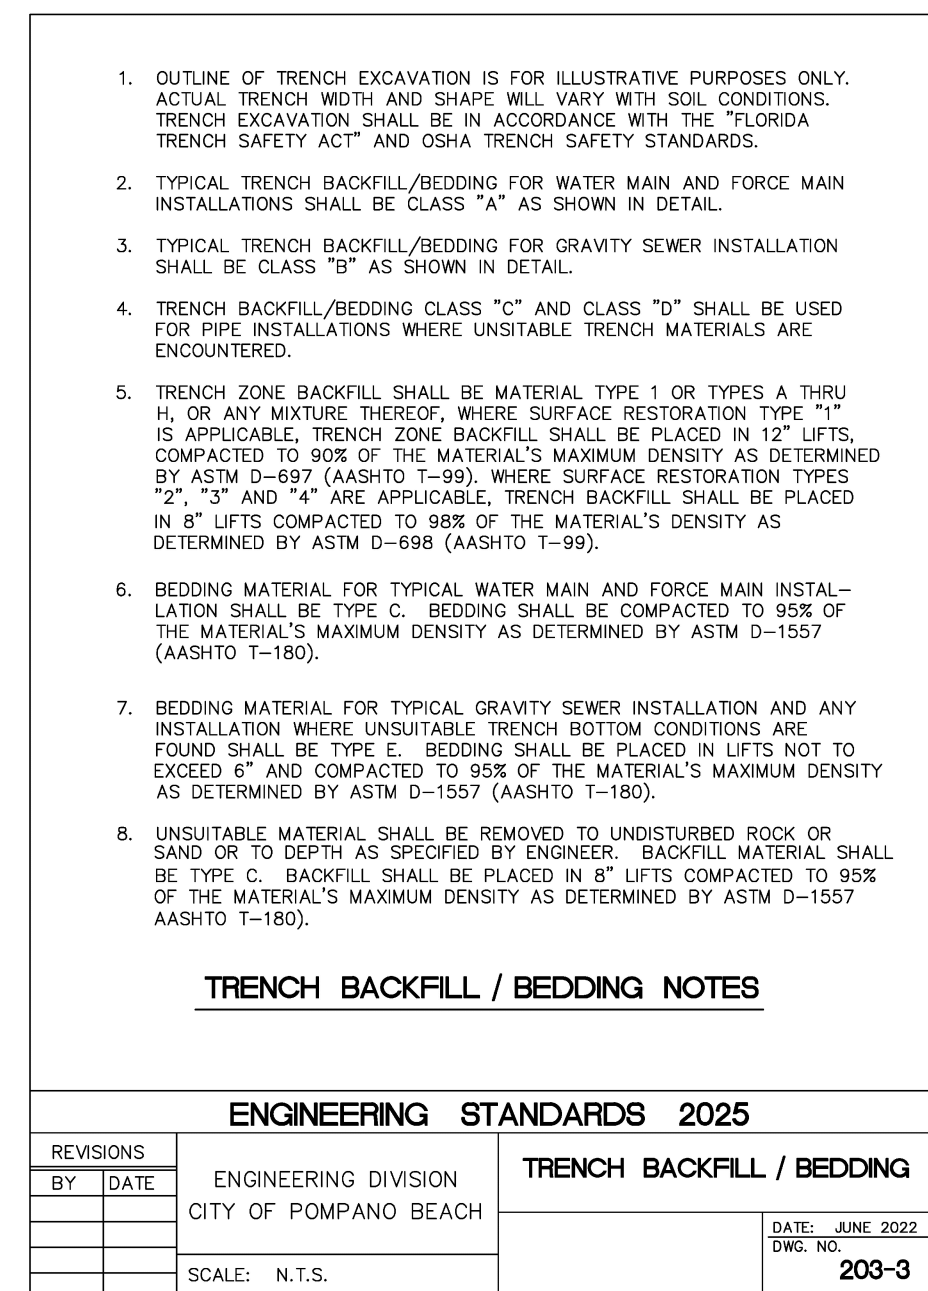


ENGINEERING STANDARDS 2025			
REVISIONS	BY	DATE	ENGINEERING DIVISION
	S.S.	JUNE 2020	CITY OF POMPAÑO BEACH
			SCALE: N.T.S.
			DATE: JUNE 2022 DWG. NO. 203-3

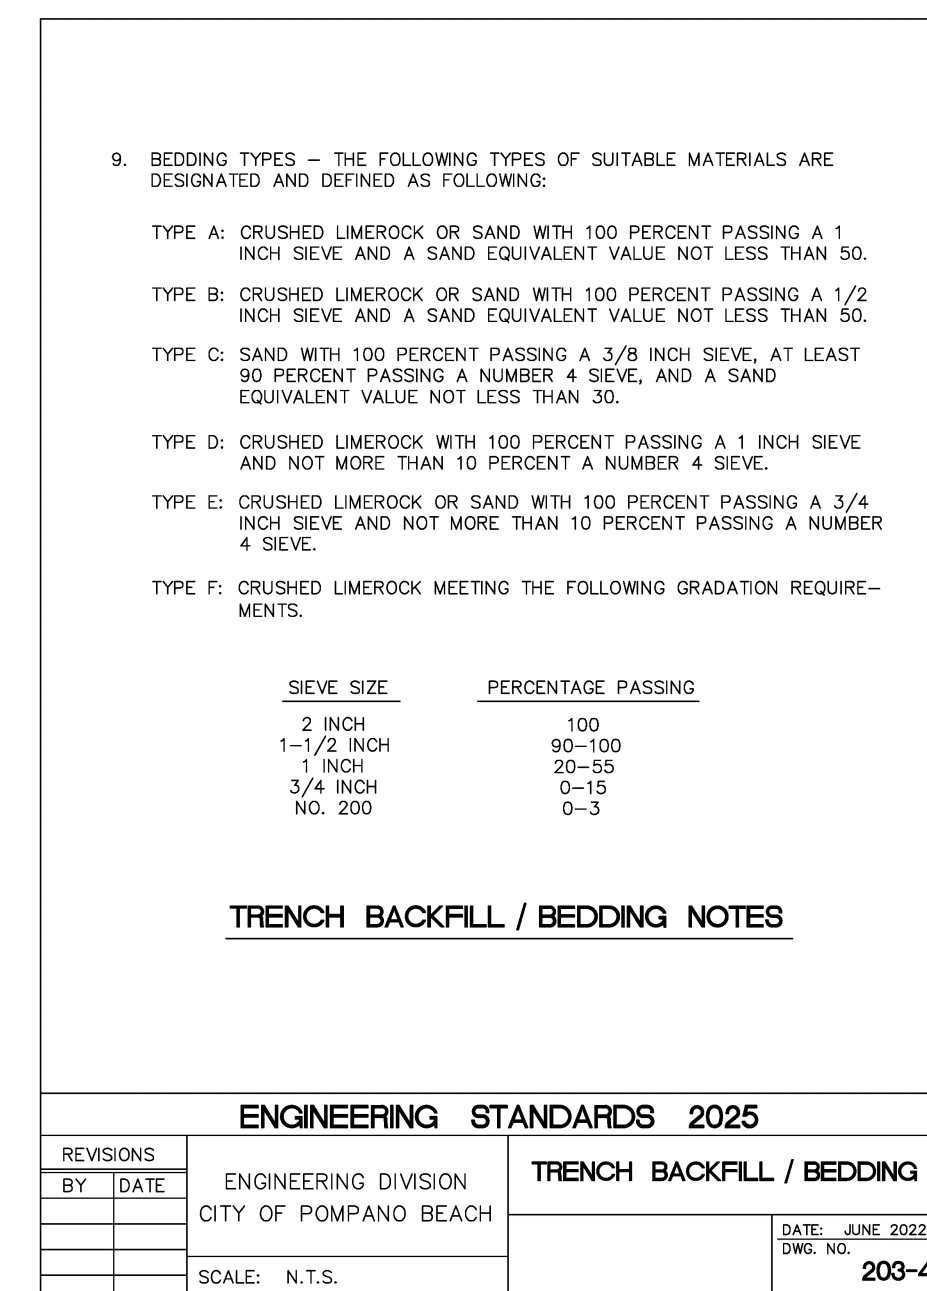


ENGINEERING STANDARDS 2025			
REVISIONS	BY	DATE	ENGINEERING DIVISION
	S.S.	JUNE 2020	CITY OF POMPAÑO BEACH
			SCALE: N.T.S.
			DATE: JUNE 2022 DWG. NO. 203-4

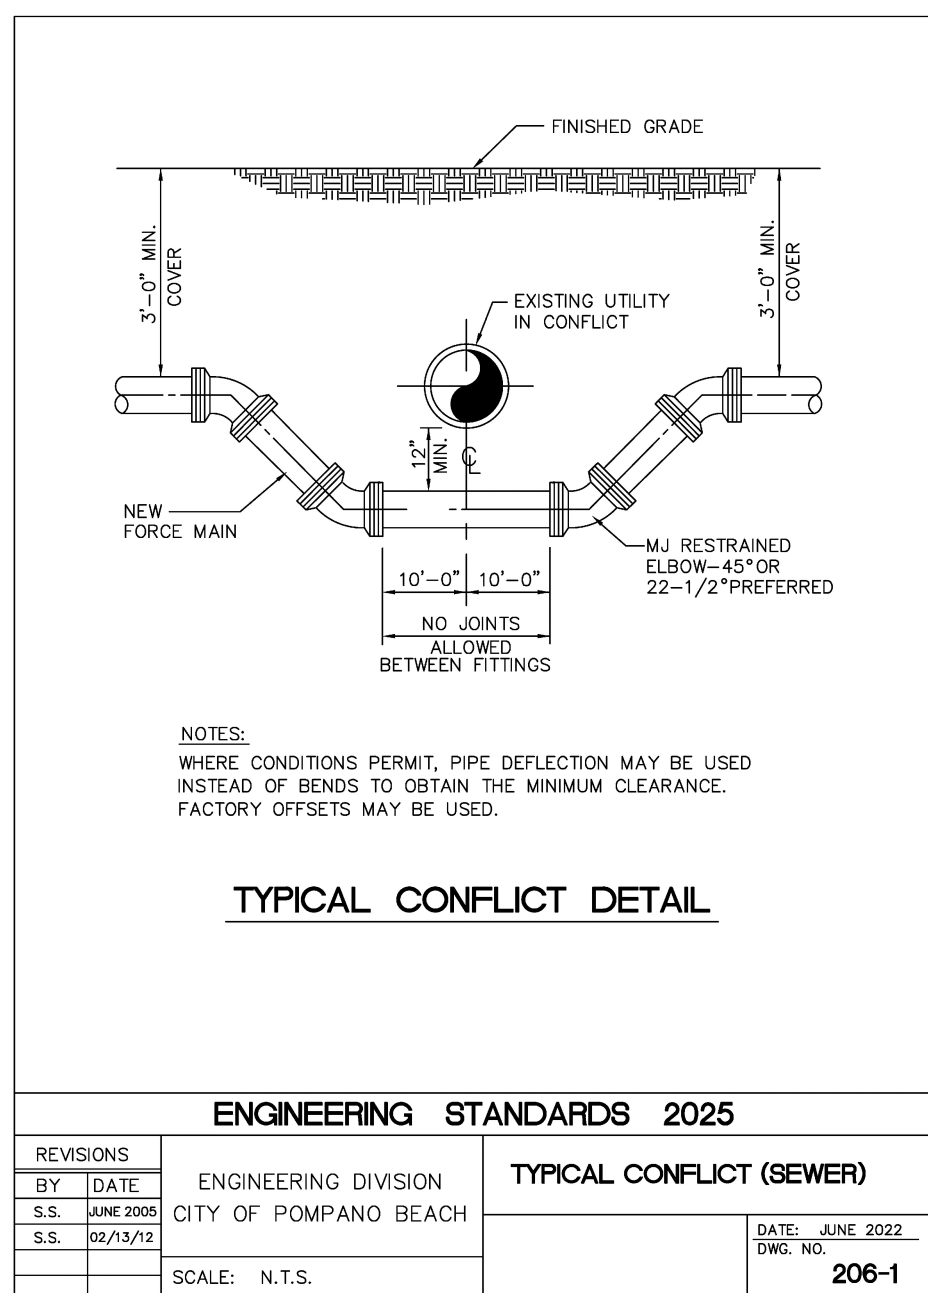


ENGINEERING STANDARDS 2025			
REVISIONS	BY	DATE	ENGINEERING DIVISION
	S.S.	JUNE 2020	CITY OF POMPAÑO BEACH
			SCALE: N.T.S.
			DATE: JUNE 2022 DWG. NO. 206-1

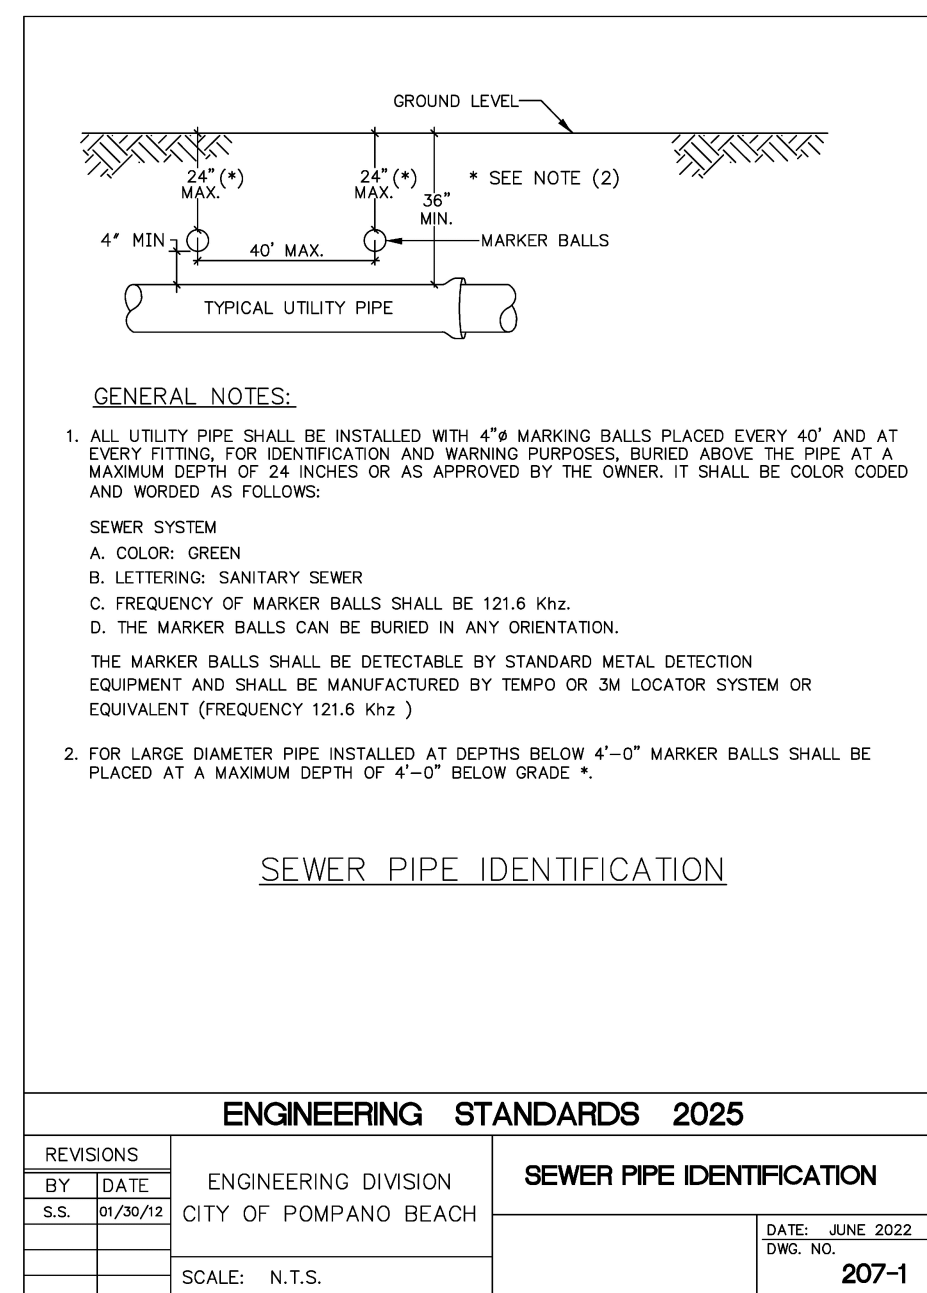


ENGINEERING STANDARDS 2025			
REVISIONS	BY	DATE	ENGINEERING DIVISION
	S.S.	JUNE 2020	CITY OF POMPAÑO BEACH
			SCALE: N.T.S.
			DATE: JUNE 2022 DWG. NO. 207-1

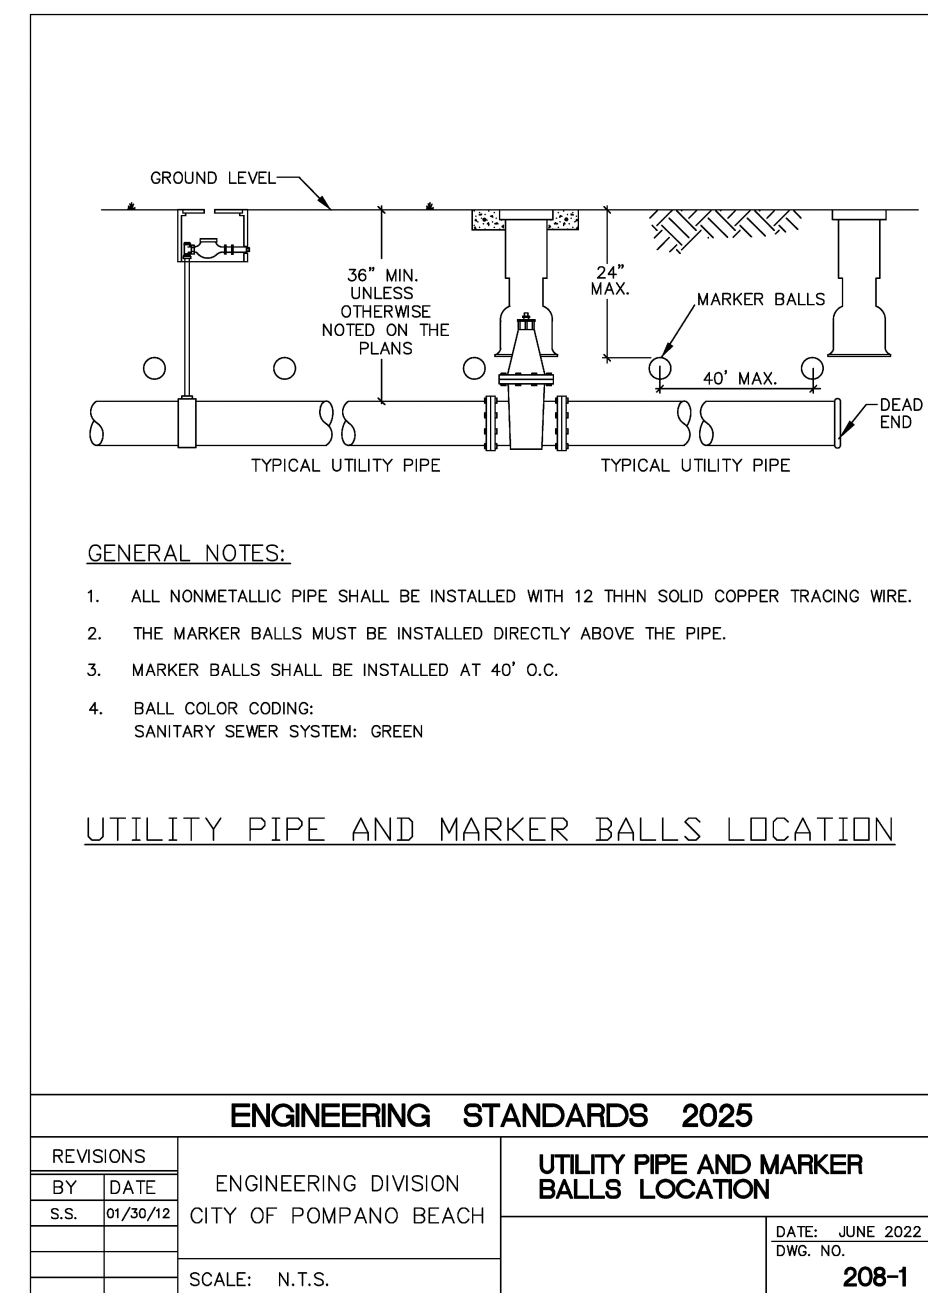


ENGINEERING STANDARDS 2025			
REVISIONS	BY	DATE	ENGINEERING DIVISION
	S.S.	JUNE 2020	CITY OF POMPAÑO BEACH
			SCALE: N.T.S.
			DATE: JUNE 2022 DWG. NO. 208-1

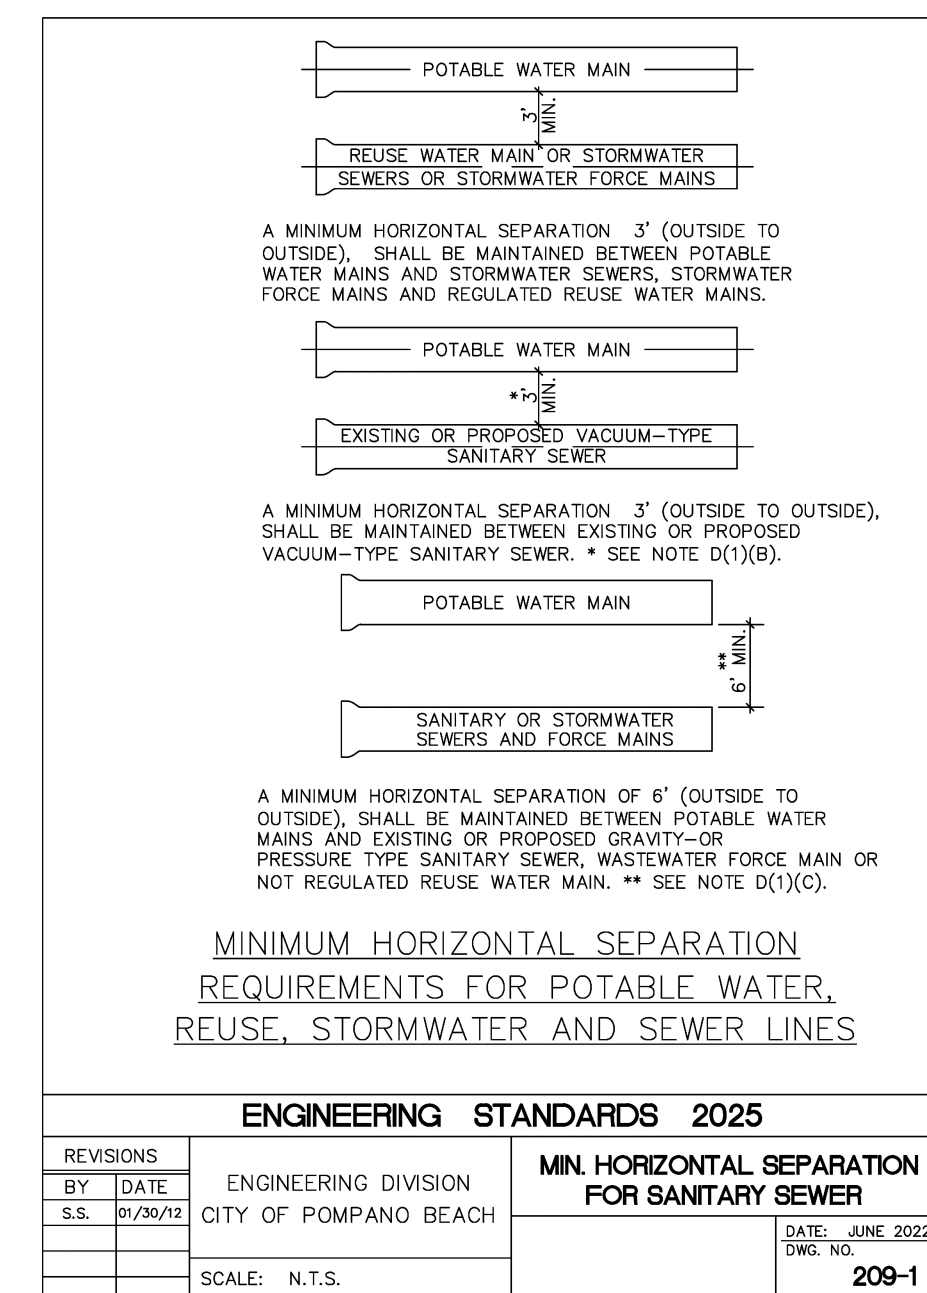


ENGINEERING STANDARDS 2025			
REVISIONS	BY	DATE	ENGINEERING DIVISION
	S.S.	JUNE 2020	CITY OF POMPAÑO BEACH
			SCALE: N.T.S.
			DATE: JUNE 2022 DWG. NO. 209-1

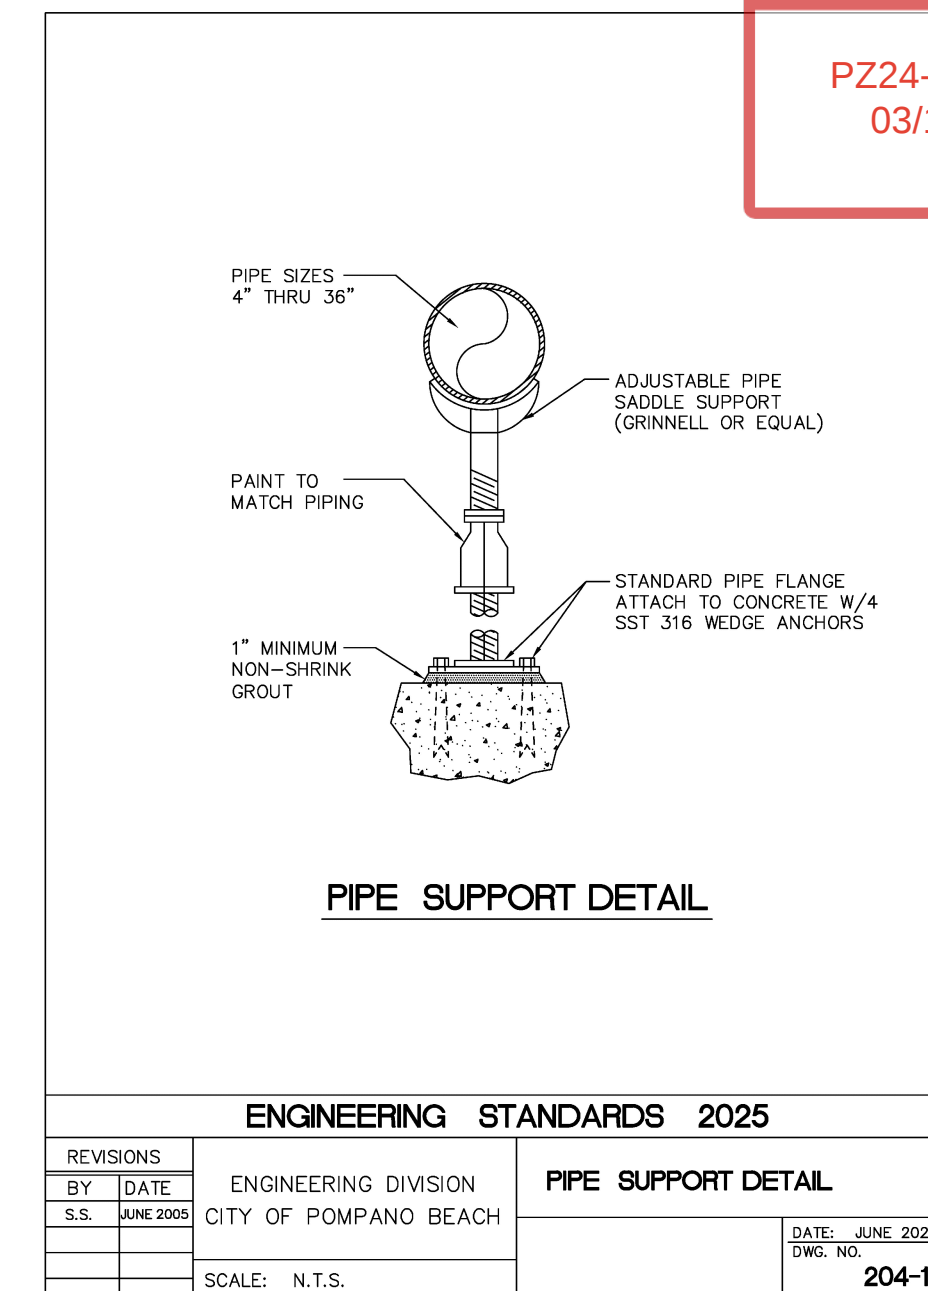


ENGINEERING STANDARDS 2025			
REVISIONS	BY	DATE	ENGINEERING DIVISION
	S.S.	JUNE 2020	CITY OF POMPAÑO BEACH
			SCALE: N.T.S.
			DATE: JUNE 2022 DWG. NO. 204-1

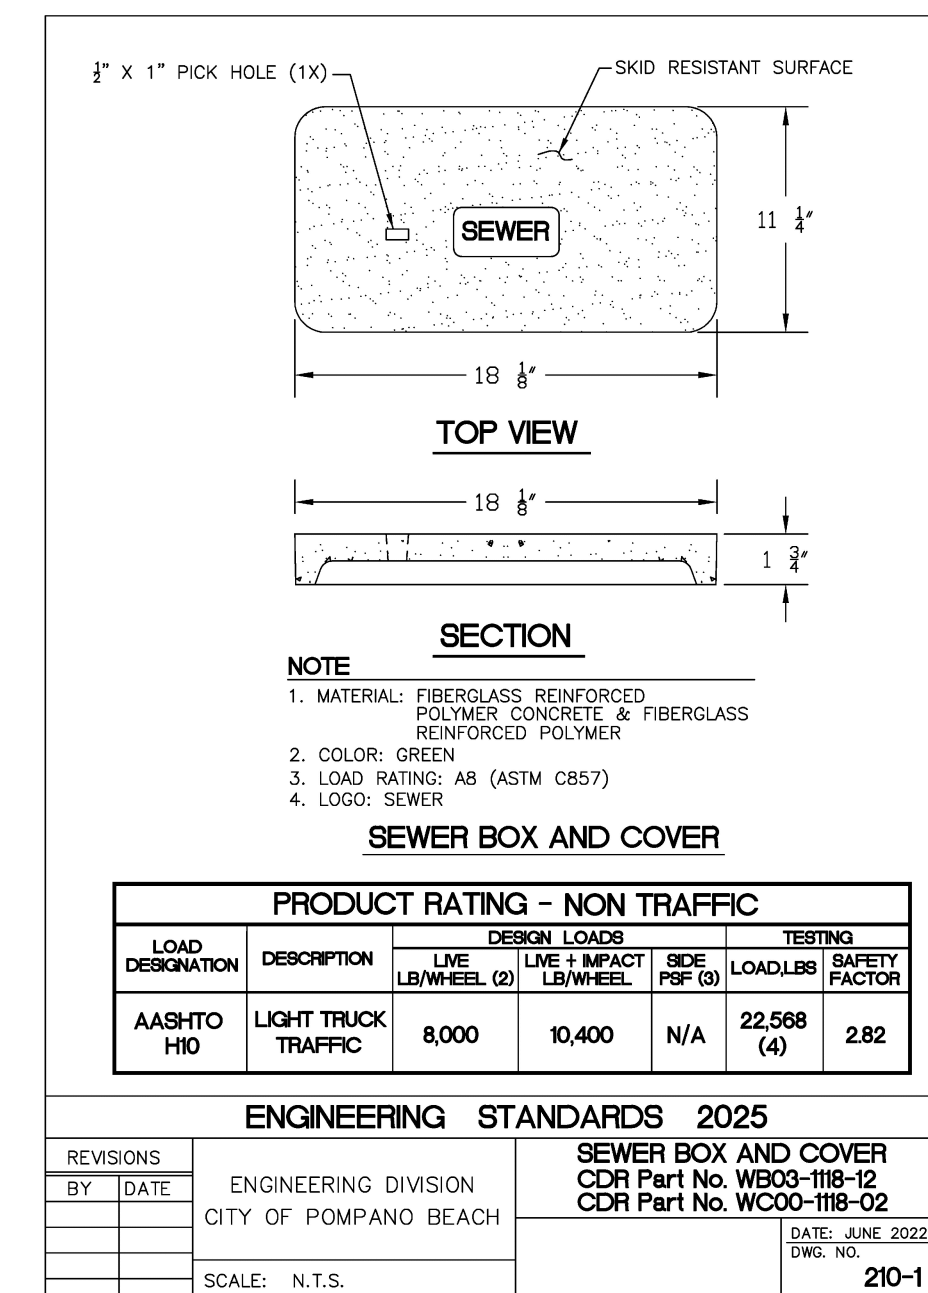


ENGINEERING STANDARDS 2025			
REVISIONS	BY	DATE	ENGINEERING DIVISION
	S.S.	JUNE 2020	CITY OF POMPAÑO BEACH
			SCALE: N.T.S.
			DATE: JUNE 2022 DWG. NO. 210-1

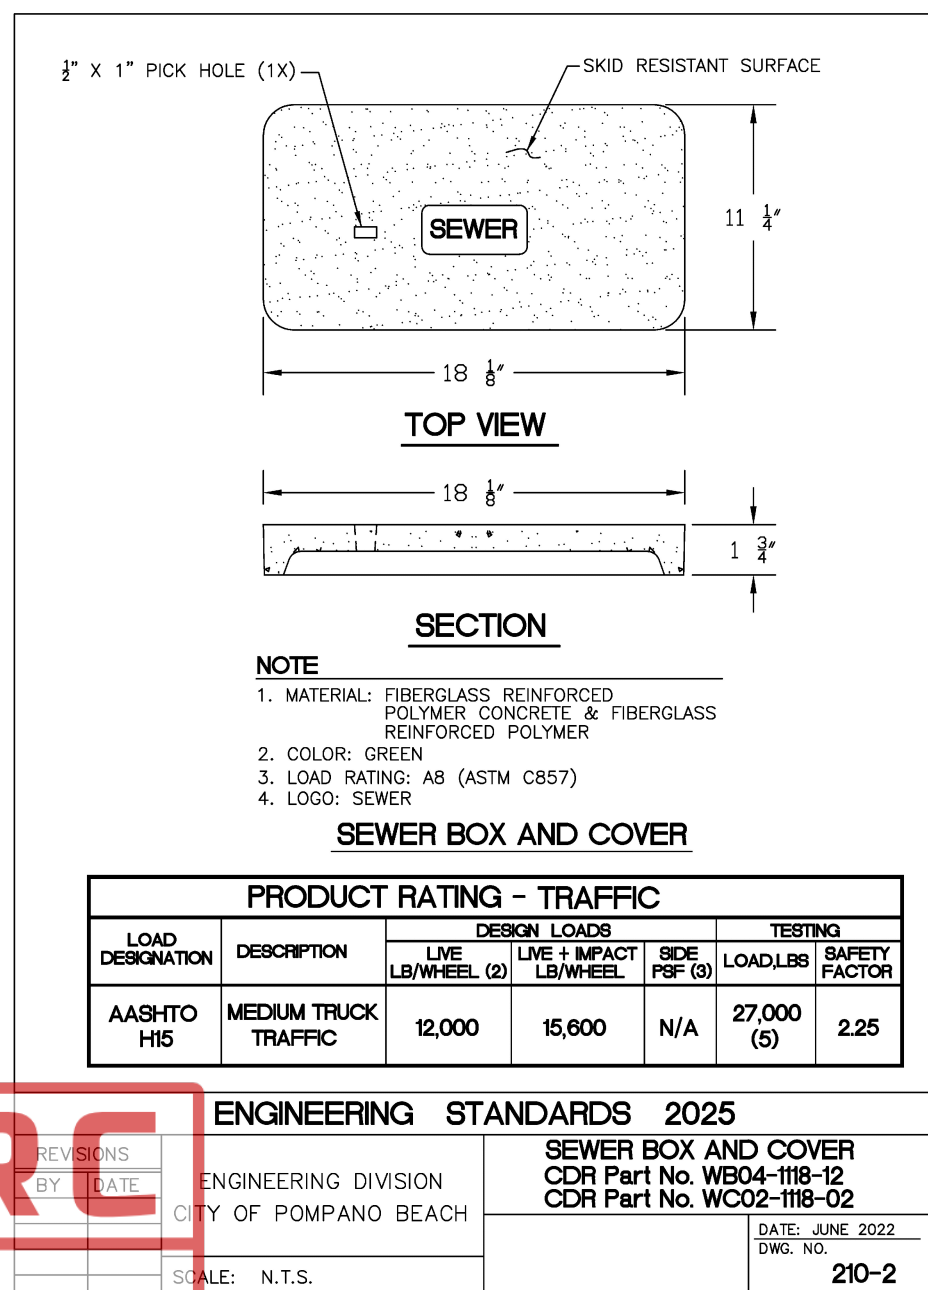

ENGINEERING STANDARDS 2025			
REVISIONS	BY	DATE	ENGINEERING DIVISION
	S.S.	JUNE 2020	CITY OF POMPAÑO BEACH
			SCALE: N.T.S.
			DATE: JUNE 2022 DWG. NO. 210-2

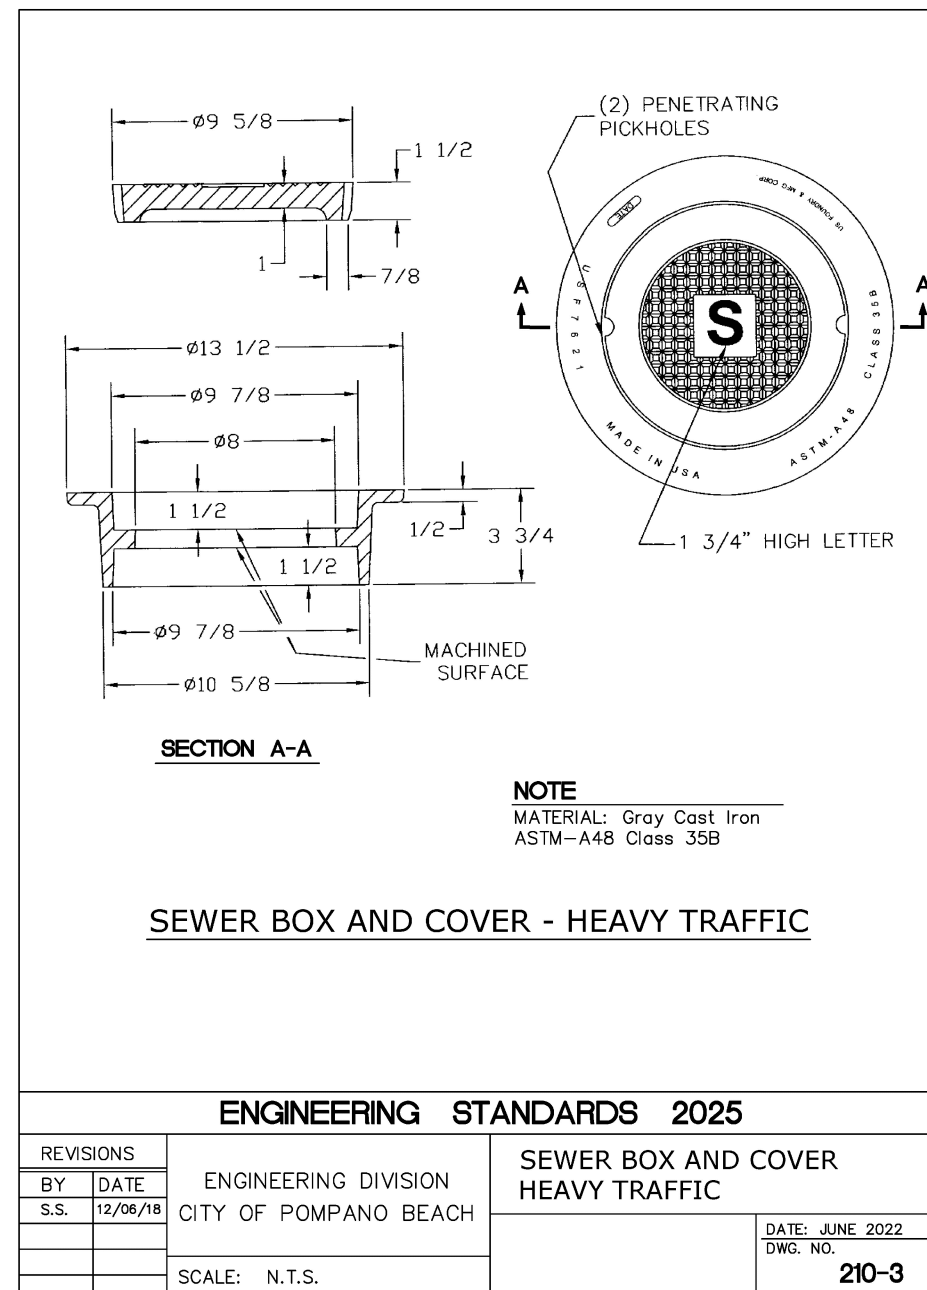

ENGINEERING STANDARDS 2025			
REVISIONS	BY	DATE	ENGINEERING DIVISION
	S.S.	JUNE 2020	CITY OF POMPAÑO BEACH
			SCALE: N.T.S.
			DATE: JUNE 2022 DWG. NO. 210-3

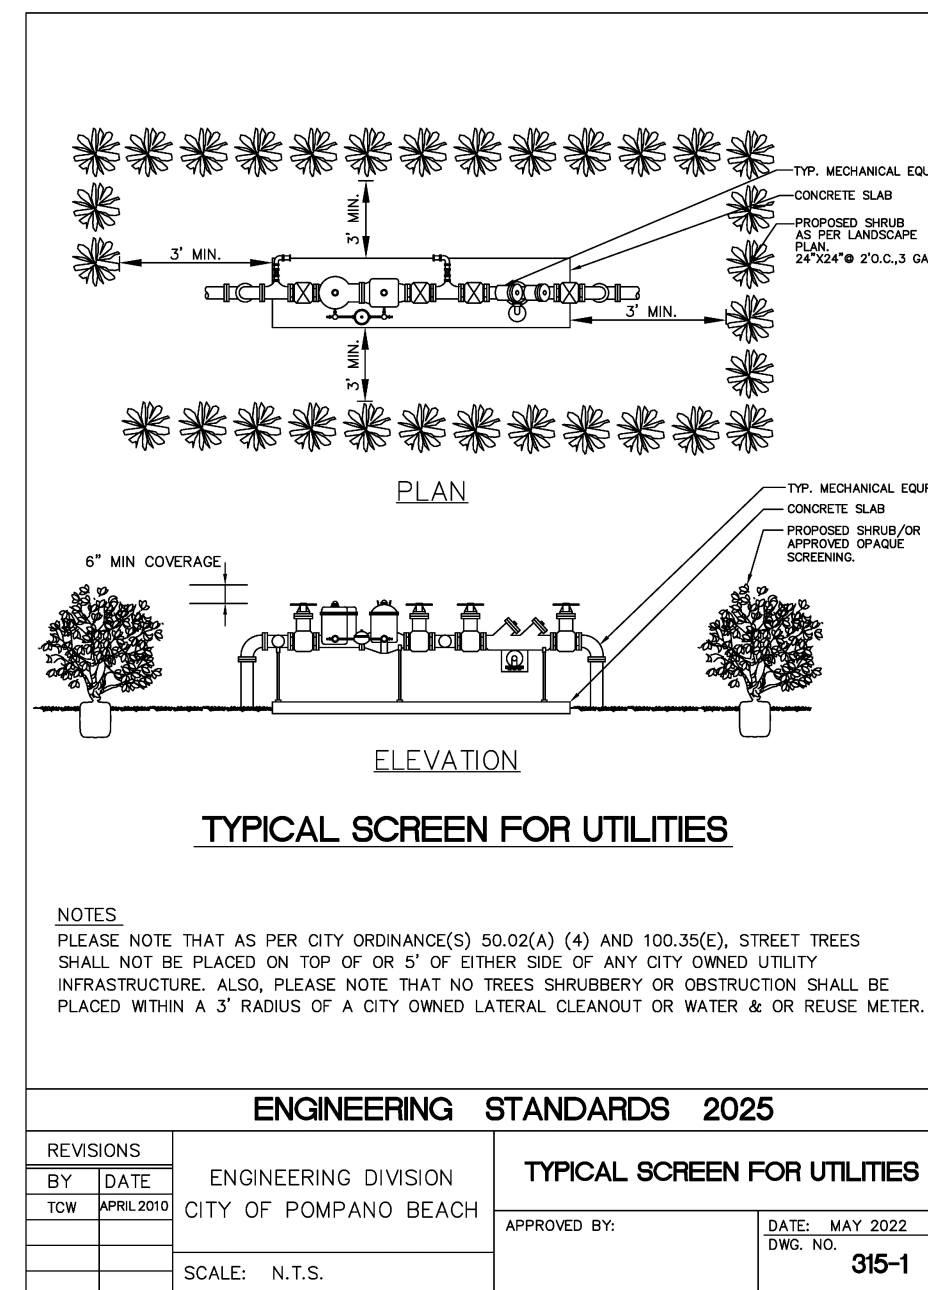

ENGINEERING STANDARDS 2025			
REVISIONS	BY	DATE	ENGINEERING DIVISION
	S.S.	JUNE 2020	CITY OF POMPAÑO BEACH
			SCALE: N.T.S.
			DATE: JUNE 2022 DWG. NO. 315-1