

DOWNTOWN POMPANO PHASE I

A REPLAT OF A PORTION OF LOT 14, SECTION 35, PLAT OF THE SUBDIVISION OF SEC 35, TP 48S, RANGE 42E; THE S 1/2 OF THE SW 1/4 OF SEC 31, TP 48S, RANGE 43E. ALL OF SEC 1, TP 49S, RANGE 42E; LOTS 3, 4 AND 5 OF SEC 6, TP 49S, RANGE 43E; AND RESUBDIVISION OF LOT 15 OF SAID SEC 35. ACCORDING TO THE PLAT THEREOF AS RECORDED IN PLAT BOOK B, PAGE 76 OF THE PUBLIC RECORDS OF DADE COUNTY, FLORIDA; LYING IN SOUTHWEST ONE-QUARTER (S.W. 1/4) OF SECTION 35, TOWNSHIP 48 SOUTH, RANGE 42 EAST, CITY OF POMPANO BEACH, BROWARD COUNTY, FLORIDA

NOTICE:

THIS PLAT, AS RECORDED IN ITS GRAPHIC FORM, IS THE OFFICIAL DEPICTION OF THE SUBDIVIDED LANDS DESCRIBED HEREIN AND WILL IN NO CIRCUMSTANCES BE SUPPLANTED IN AUTHORITY BY ANY OTHER GRAPHIC OR DIGITAL FORM OF THE PLAT. THERE MAY BE ADDITIONAL RESTRICTIONS THAT ARE NOT RECORDED ON THIS PLAT THAT MAY BE FOUND IN THE PUBLIC RECORDS OF THIS COUNTY.

PLAT NOTES:

☒ INDICATES SET PERMANENT REFERENCE MONUMENT (P.R.M.)
4"x4"x24" CONCRETE MONUMENT WITH ALUMINUM DISC NO. LB6860
(UNLESS NOTED OTHERWISE).

BEARINGS SHOWN HEREON ARE BASED ON AN ASSUMED MERIDIAN
ALONG THE NORTH LINE OF THE SOUTHWEST ONE-QUARTER (SW. 1/4)
OF SECTION 35, TOWNSHIP 48 SOUTH, RANGE 4 2EAST, SOUTH
87°57'46" WEST.

THE FOLLOWING NOTE IS REQUIRED BY CHAPTER 177.091, SUBSECTION (28), FLORIDA STATUTES: PLATTED UTILITY EASEMENTS ARE ALSO EASEMENTS FOR THE CONSTRUCTION, INSTALLATION, MAINTENANCE, AND OPERATION OF CABLE TELEVISION SERVICES; PROVIDED, HOWEVER, NO SUCH CONSTRUCTION, INSTALLATION, MAINTENANCE, AND OPERATION OF CABLE TELEVISION SERVICES SHALL INTERFERE WITH THE FACILITIES AND SERVICES OF AN ELECTRIC, TELEPHONE, GAS, OR OTHER PUBLIC UTILITY. IN THE EVENT A CABLE TELEVISION COMPANY DAMAGES THE FACILITIES OF A PUBLIC UTILITY, IT SHALL BE SOLELY RESPONSIBLE FOR THE DAMAGES. THIS NOTE DOES NOT APPLY TO PRIVATE EASEMENTS GRANTED TO OR OBTAINED BY A PARTICULAR ELECTRIC, TELEPHONE, GAS, OR OTHER PUBLIC UTILITY. SUCH CONSTRUCTION, INSTALLATION, MAINTENANCE, AND OPERATION SHALL COMPLY WITH THE NATIONAL ELECTRIC SAFETY CODE, AS ADOPTED BY THE FLORIDA PUBLIC SERVICE COMMISSION.

ALL FACILITIES FOR THE DISTRIBUTION OF ELECTRICITY, TELEPHONE, CABLE TELEVISION, AND SIMILAR UTILITIES, SHALL BE PLACED UNDERGROUND.

THE PLAT IS RESTRICTED TO 200 MULTI-FAMILY RESIDENTIAL UNITS (OF WHICH NO MORE THAN 100 MAY BE TOWNHOMES), 20,000 SQUARE FEET OF COMMERCIAL USES, AND 12,000 SQUARE FEET OF GOVERNMENT OFFICE AND MUNICIPAL CIVIC CENTER USES.

THIS NOTE IS REQUIRED BY CHAPTER 5, ARTICLE IX, BROWARD COUNTY CODE OF ORDINANCES, AND MAY BE AMENDED BY APPROVAL OF THE BROWARD COUNTY BOARD OF COUNTY COMMISSIONERS. THE NOTATION AND ANY AMENDMENTS THERETO ARE SOLELY INDICATING THE APPROVED DEVELOPMENT LEVEL FOR PROPERTY LOCATED WITHIN THE PLAT AND DO NOT OPERATE AS A RESTRICTION IN FAVOR OF ANY PROPERTY OWNER INCLUDING AN OWNER OR OWNERS OF PROPERTY WITHIN THIS PLAT WHO TOOK TITLE TO THE PROPERTY WITH REFERENCE TO THIS PLAT.



ANY STRUCTURE WITHIN THIS PLAT MUST COMPLY WITH SECTION 2.1.f
DEVELOPMENT REVIEW REQUIREMENTS, OF THE BROWARD COUNTY LAND
USE PLAN, REGARDING HAZARDS TO AIR NAVIGATION.

AREA TABULATION TABLE:

<u>PARCEL NAME</u>	<u>SQUARE FOOTAGE</u>	<u>ACREAGE</u>
PARCEL "A"	56,599	1.299
PARCEL "B"	2,858	0.066
TOTAL	59,457	1.365

LEGEND:

B.C.R.	BROWARD COUNTY RECORDS
D.C.R.	DADE COUNTY RECORDS
FP&L	FLORIDA POWER & LIGHT COMPANY
ID.	IDENTIFICATION
L.B.	FLORIDA DEPARTMENT OF AGRICULTURE AND CONSUMER SERVICES CERTIFICATE OF AUTHORIZATION LICENSED BUSINESS DESIGNATION
NVAL	NON VEHICULAR ACCESS LINE
O.R.B.	OFFICIAL RECORDS BOOK
P.B.	PLAT BOOK
P.B.C.R.	PALM BEACH COUNTY RECORDS
PG.	PAGE
PRM	PERMANENT REFERENCE MONUMENT
+++	NON VEHICULAR ACCESS LINE
Ⓢ	CENTERLINE
□	ONE-QUARTER SECTION CORNER
○	CENTER OF SECTION

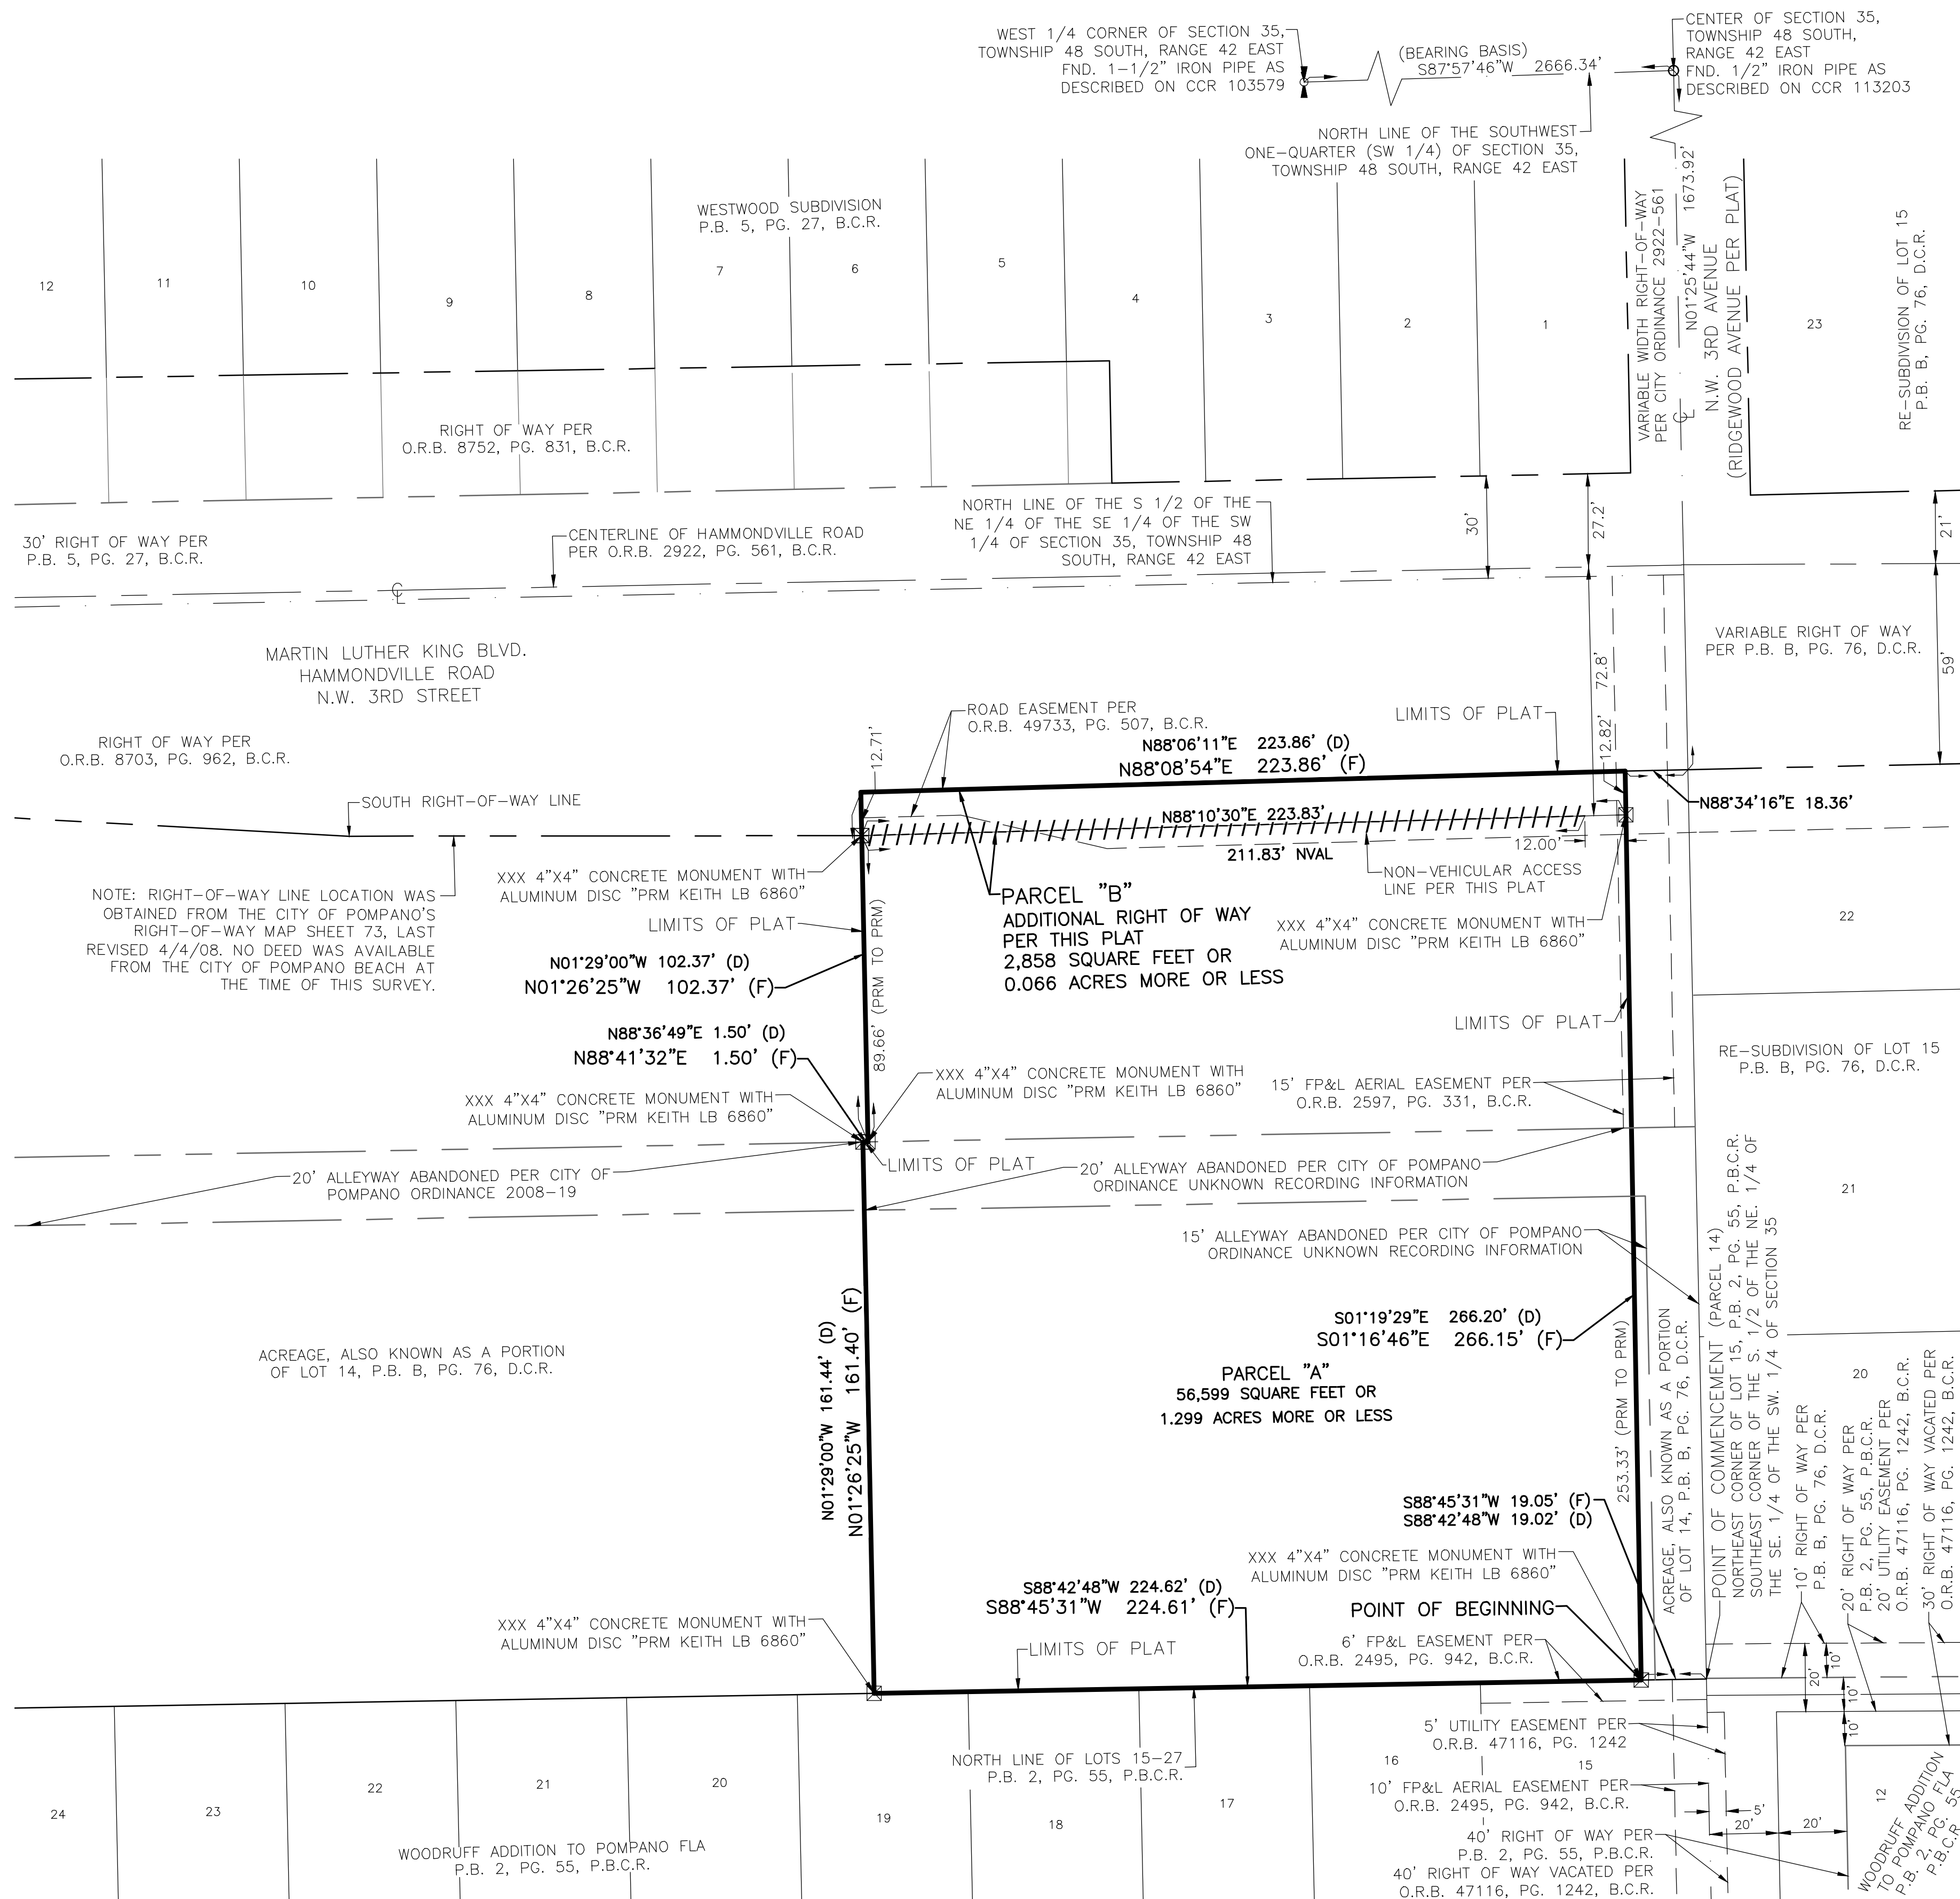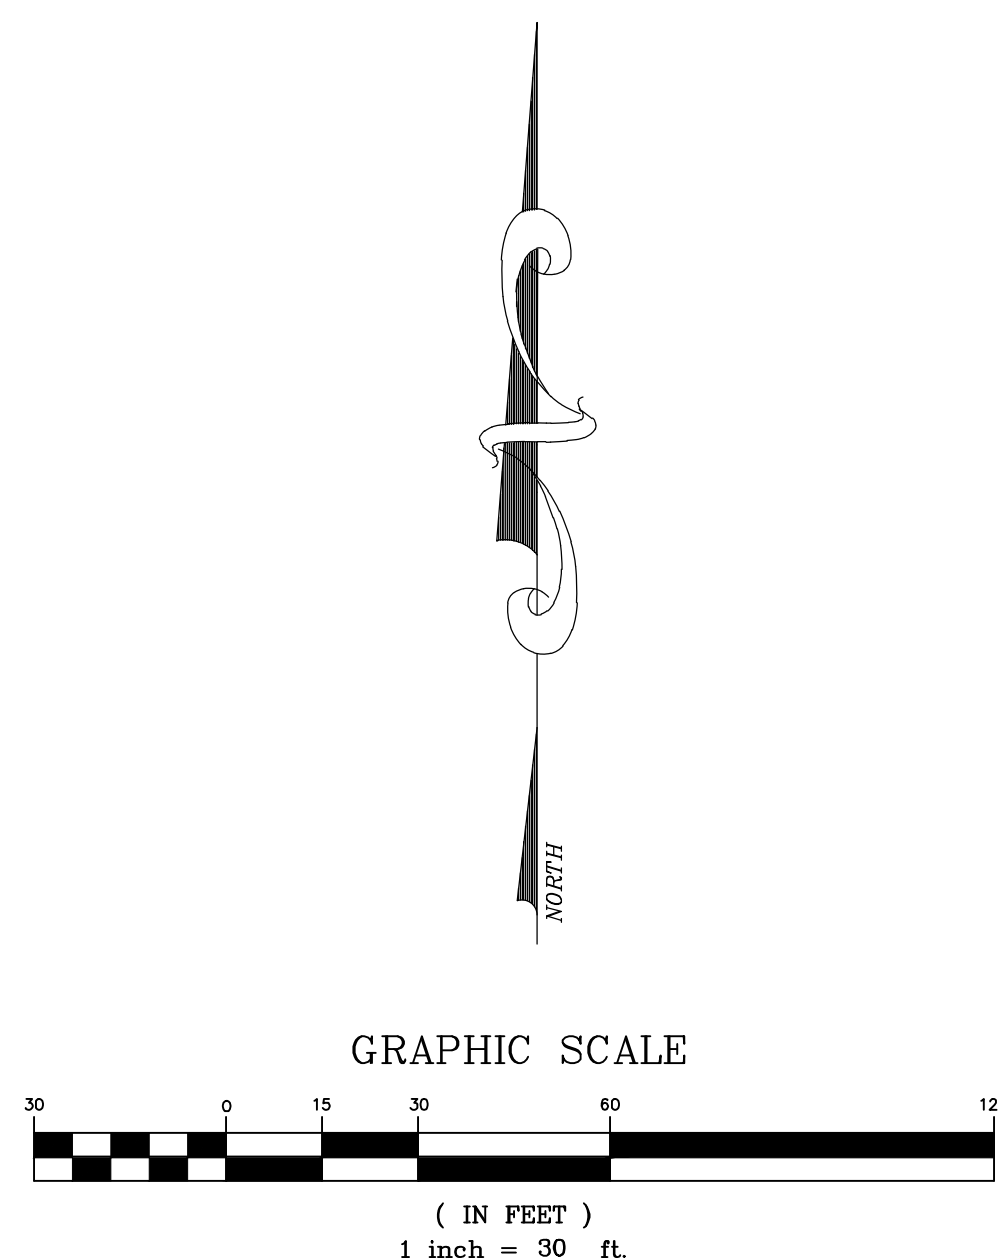

PREPARED BY:



KEITH

301 EAST ATLANTIC BOULEVARD
POMPANO BEACH, FLORIDA 33060-6643
(954) 788-3400
EMAIL: mail@KEITHteam.com LB NO. 686

XXX-MP-26