



DOWNTOWN POMPANO PHASE II

A REPLAT OF PORTIONS OF LOTS 15,16,&17, AND A PORTION OF THAT CERTAIN 50' RIGHT OF WAY WAY FOR NW 1ST STREET (UNNAMED PER PLAT), RE-SUBDIVISION OF LOT 15, ACCORDING TO THE PLAT THEREOF AS RECORDED IN PLAT BOOK B, PAGE 76, OF THE PUBLIC RECORDS OF DADE COUNTY RECORDS; A REPLAT OF LOTS 1 THROUGH 40, AND ALL OF THAT CERTAIN 40' RIGHT OF WAY FOR NW 2ND STREET (CYPRESS AVE PER PLAT), AND A PORTION OF THAT CERTAIN 40' RIGHT OF WAY FOR NW 3RD AVE (PINE STREET PER PLAT), AND A PORTION OF THAT CERTAIN 50' RIGHT OF WAY FOR NW 1ST STREET (UNNAMED PER PLAT), WOODRUFF ADDITION TO POMPANO FLA, ACCORDING TO THE PLAT THEREOF AS RECORDED IN PLAT BOOK 2, PAGE 55, OF THE PUBLIC RECORDS OF PALM BEACH, COUNTY, FLORIDA; A REPLAT OF PORTIONS OF BLOCK 1 & BLOCK 2, AND THAT CERTAIN 33' RIGHT OF WAY FOR NW 5TH AVE (UNNAMED PER PLAT), BEVILL & SAXON'S ADDITION TO POMPANO, ACCORDING TO THE PLAT THEREOF AS RECORDED IN PLAT BOOK 3, PAGE 2, OF THE PUBLIC RECORDS OF BROWARD COUNTY, FLORIDA; A REPLAT OF A PORTION OF PARCEL "A", "MAPLE'S PLAT", ACCORDING TO THE PLAT THEREOF AS RECORDED IN PLAT BOOK 142, PAGE 46, OF THE PUBLIC RECORDS OF BROWARD COUNTY, FLORIDA; AND A PORTION OF THE SOUTHWEST ONE-QUARTER (S.W. 1/4) OF SECTION 35, TOWNSHIP 48 SOUTH, RANGE 42 EAST, SAID LANDS SITUATE, LYING AND BEING IN SECTION 35, TOWNSHIP 48 SOUTH, RANGE 42 EAST, CITY OF POMPANO BEACH, BROWARD COUNTY, FLORIDA

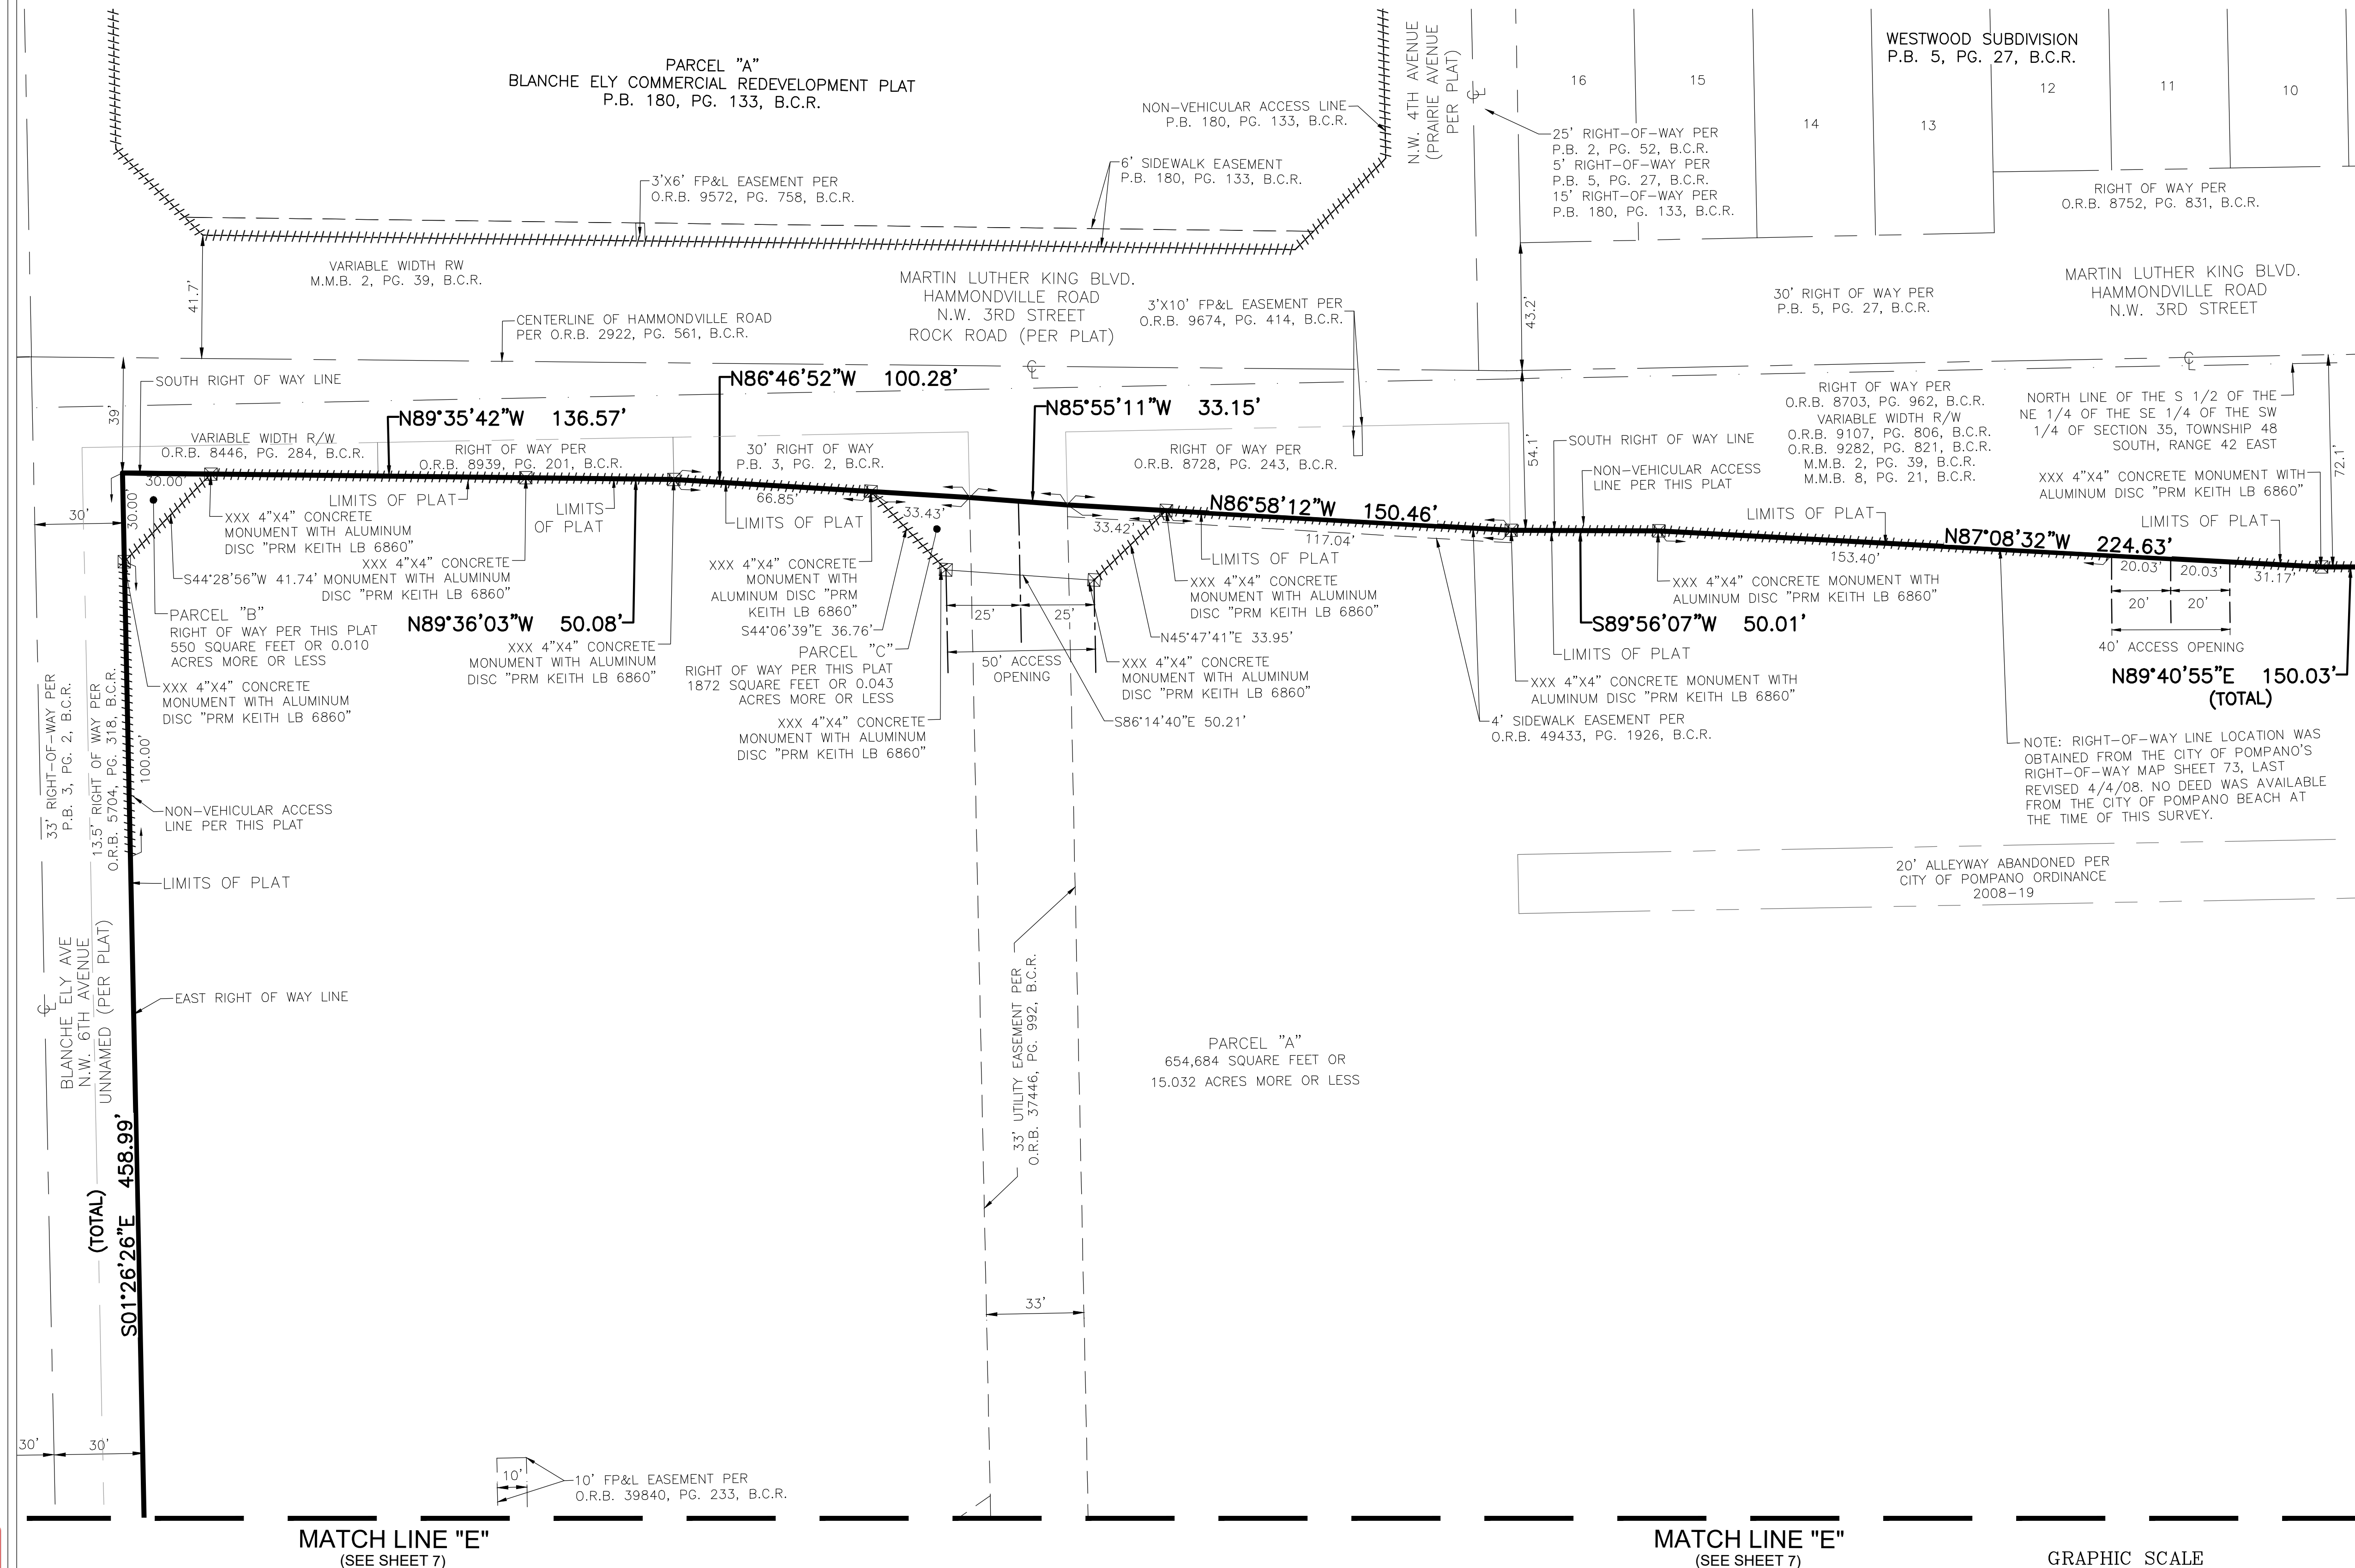

PLAT BOOK

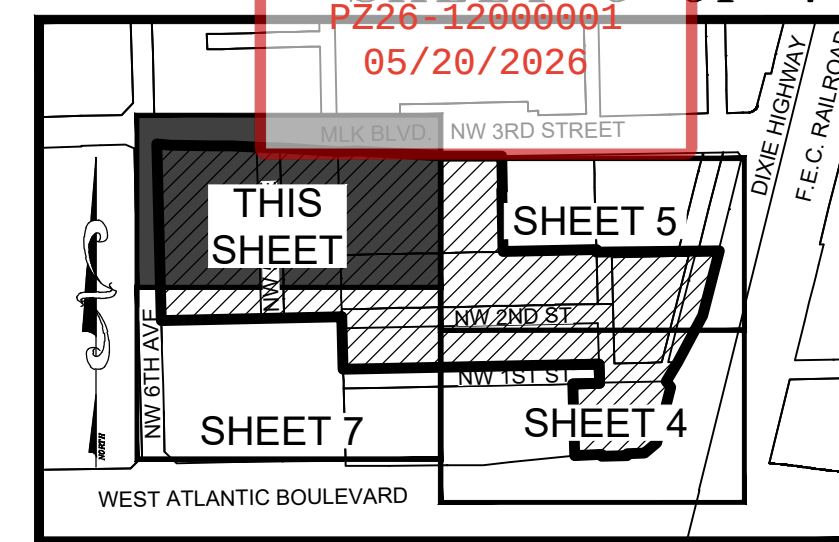

KEY MAP

NOT TO SCALE

NOTICE:

THIS PLAT, AS RECORDED IN ITS GRAPHIC FORM, IS THE OFFICIAL DEPICTION OF THE SUBDIVIDED LANDS DESCRIBED HEREIN AND WILL IN NO CIRCUMSTANCES BE SUPPLANTED IN AUTHORITY BY ANY OTHER GRAPHIC OR DIGITAL FORM OF THE PLAT. THERE MAY BE ADDITIONAL RESTRICTIONS THAT ARE NOT RECORDED ON THIS PLAT THAT MAY BE FOUND IN THE PUBLIC RECORDS OF THIS COUNTY.

PLAT NOTES:

☒ INDICATES SET PERMANENT REFERENCE MONUMENT
(P.R.M.) 4"x4"x24" CONCRETE MONUMENT WITH ALUMINUM DISC
NO. LB6860 (UNLESS NOTED OTHERWISE).

BEARINGS SHOWN HEREON ARE BASED ON AN ASSUMED MERIDIAN ALONG THE NORTH LINE OF THE SOUTHWEST ONE-QUARTER (SW. 1/4) OF SECTION 35, TOWNSHIP 48 SOUTH, RANGE 4 2EAST, SOUTH 87°57'46" WEST.

THE FOLLOWING NOTE IS REQUIRED BY CHAPTER 177.091, SUBSECTION (28), FLORIDA STATUTES: PLATTED UTILITY EASEMENTS ARE ALSO EASEMENTS FOR THE CONSTRUCTION, INSTALLATION, MAINTENANCE, AND OPERATION OF CABLE TELEVISION SERVICES; PROVIDED, HOWEVER, NO SUCH CONSTRUCTION, INSTALLATION, MAINTENANCE, AND OPERATION OF CABLE TELEVISION SERVICES SHALL INTERFERE WITH THE FACILITIES AND SERVICES OF AN ELECTRIC, TELEPHONE, GAS, OR OTHER PUBLIC UTILITY. IN THE EVENT A CABLE TELEVISION COMPANY DAMAGES THE FACILITIES OF A PUBLIC UTILITY, IT SHALL BE SOLELY RESPONSIBLE FOR THE DAMAGES. THIS NOTE DOES NOT APPLY TO PRIVATE EASEMENTS GRANTED TO OR OWNED BY A PRIVATE PARTY, OR TO A TELEPHONE, GAS, OR OTHER PUBLIC UTILITY. SUCH CONSTRUCTION, INSTALLATION, MAINTENANCE, AND OPERATION SHALL COMPLY WITH THE NATIONAL ELECTRIC SAFETY CODE, AS ADOPTED BY THE FLORIDA PUBLIC SERVICE COMMISSION.

ALL FACILITIES FOR THE DISTRIBUTION OF ELECTRICITY, TELEPHONE, CABLE TELEVISION, AND SIMILAR UTILITIES, SHALL BE PLACED UNDERGROUND.

THE PLAT IS RESTRICTED TO 750 MULTI-FAMILY RESIDENTIAL UNITS (OF WHICH NO MORE THAN 100 MAY BE TOWNHOMES), 60,000 SQUARE FEET OF COMMERCIAL USES, 150,000 SQUARE FEET OF GOVERNMENT OFFICE AND MUNICIPAL CIVIC CENTER AND 200 HOTEL ROOMS.

THIS NOTE IS REQUIRED BY CHAPTER 5, ARTICLE IX, BROWARD COUNTY CODE OF ORDINANCES, AND MAY BE AMENDED BY APPROVAL OF THE BROWARD COUNTY BOARD OF COUNTY COMMISSIONERS. THE NOTATION AND ANY AMENDMENTS THERETO ARE SOLELY INDICATING THE APPROVED DEVELOPMENT LEVEL FOR PROPERTY LOCATED WITHIN THE PLAT AND DO NOT OPERATE AS A RESTRICTION IN FAVOR OF ANY PROPERTY OWNER INCLUDING AN OWNER OR OWNERS OF PROPERTY WITHIN THIS PLAT WHO TOOK TITLE TO THE PROPERTY WITH REFERENCE TO THIS PLAT.

ANY STRUCTURE WITHIN THIS PLAT MUST COMPLY WITH SECTION 2.1.f DEVELOPMENT REVIEW REQUIREMENTS, OF THE BROWARD COUNTY LAND USE PLAN, REGARDING HAZARDS TO AIR NAVIGATION.

LEGEND:

B.C.R.	BROWARD COUNTY RECORDS
D.B.	DEED BOOK
D.C.R.	DADE COUNTY RECORDS
F.D.O.T.	FLORIDA DEPARTMENT OF TRANSPORTATION
F.E.C.	FLORIDA EAST COAST
FP&L	FLORIDA POWER & LIGHT COMPANY
ID.	IDENTIFICATION
L.B.	FLORIDA DEPARTMENT OF AGRICULTURE AND CONSUMER SERVICES CERTIFICATE OF AUTHORIZATION LICENSED BUSINESS DESIGNATION
M.M.B.	MISCELLANEOUS MAP BOOK
O.R.B.	OFFICIAL RECORDS BOOK
P.B.	PLAT BOOK
P.B.C.R.	PALM BEACH COUNTY RECORDS
PG.	PAGE
PRM	PERMANENT REFERENCE MONUMENT
R.W.M.B.	RIGHT OF WAY MAP BOOK
+++	NON VEHICULAR ACCESS LINE
Ⓢ	CENTERLINE

PREPARED BY:



301 EAST ATLANTIC BOULEVARD
POMPAHO BEACH, FLORIDA 33060-6643
(954) 788-3400
EMAIL: mail@KEITHteam.com LB NO. 686

XXX-MP-26