

06/03/2020

1

HATCH PATTERNS	
	BRICK PAVERS
	CONCRETE AREA
	GRAVEL AREA
	DETECTABLE WARNING SURFACE

2	
---	--

3

[illegible]

-
- A horizontal number line with arrows at both ends. There are 11 vertical tick marks, each labeled with an integer from 0 to 10. The number 3 is labeled above the third tick mark from the left, and the number 4 is labeled above the fourth tick mark from the left.

LOCATION SKETCH
(NOT TO SCALE)

ICATION:

BY THAT THE ATTACHED BOUNDARY AND TOPOGRAPHIC
ED PROPERTY IS DEPICTED TO THE BEST OF MY KNOW
ATION AS SURVEYED UNDER MY DIRECTION ON OCTO
S OF PRACTICE RULE 5J-17 OF THE FLORIDA ADMINIS
ECTION 472.027, FLORIDA STATUTES, SUBJECT TO TH
.

ATES, INC.

ER
SURVEYOR AND MAPPER
NO. 4677
DA

I HEREBY CERTIFY THAT THE ABOVE DESCRIBED PROPERTY AND THE INFORMATION AS SURVEYED MEETS THE STANDARDS OF PRACTICE PURSUANT TO SECTION 472.027, F.S., NOTED HEREON.

KEITH & ASSOCIATES, INC.


DONALD A. SPICER
PROFESSIONAL SURVEYOR AND
REGISTRATION NO. 4677
STATE OF FLORIDA
(FOR THE FIRM)

KEITH & ASSOCIATES, INC.

DONALD A. SPICER
PROFESSIONAL SURVEYOR AND MAPPER
REGISTRATION NO. 4677
STATE OF FLORIDA
FOR THE FIRM

DATE:	10/21/25
DRAWN BY:	ZPB
CHECKED BY:	DAS
FIELD BOOK:	1113/1203/1205

RP
DEVELOPMENT
LLC

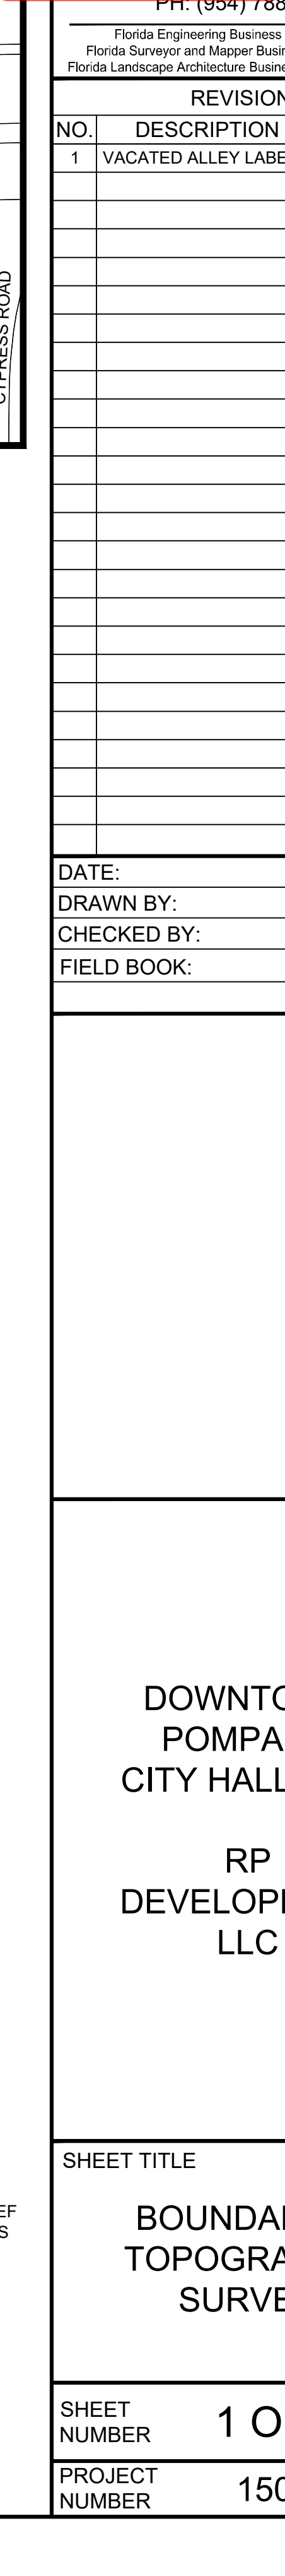

Plotted by: dbittner On 12/17/2025 8:31 AM