



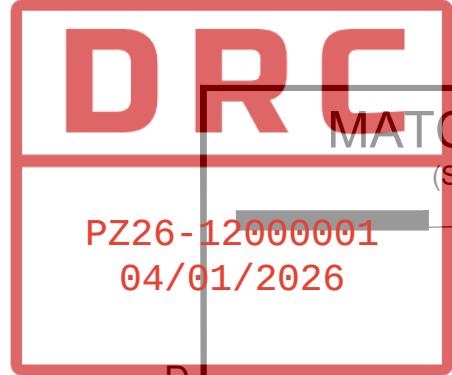

PZ26-12000001
04/01/2026

PZ26-12000001
08/05/2026

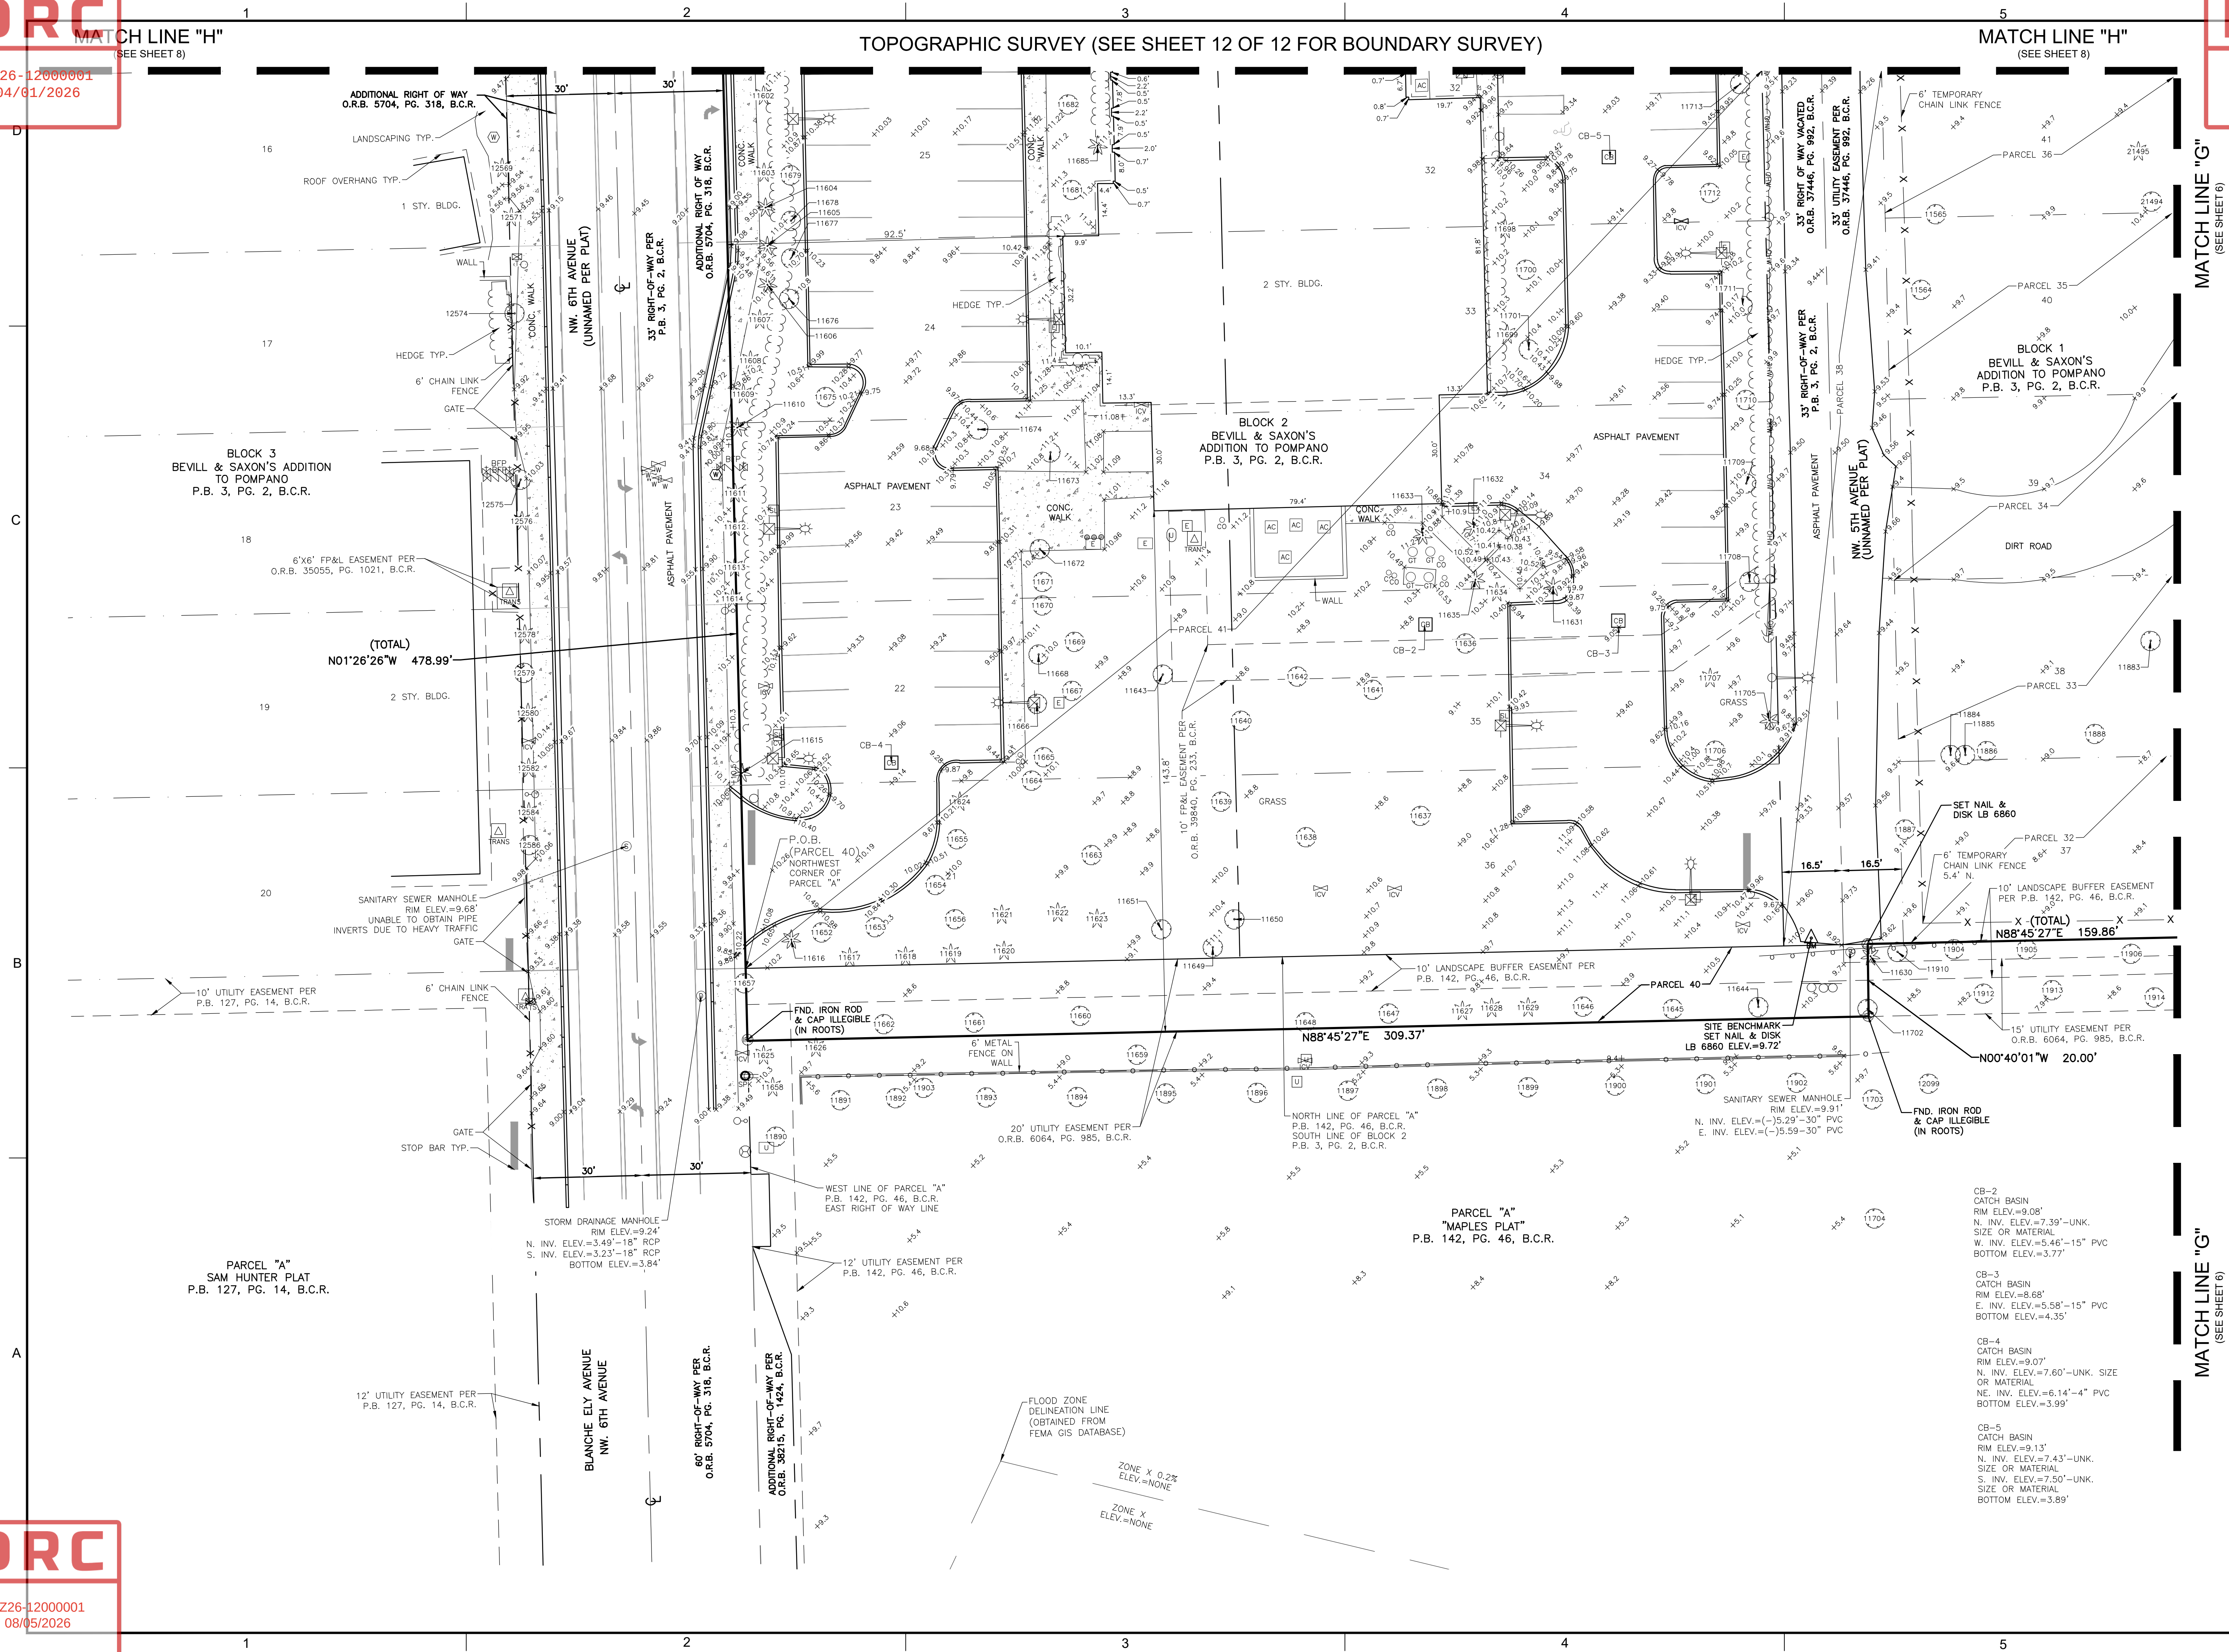


301 East Atlantic Blvd.
Pompano Beach, FL 33060
PH: (954) 788-3400

Florida Engineering Business License: CA7928
Florida Surveyor and Mapper Business License: LB 6860
Florida Landscape Architecture Business License: LC26000457

[illegible]

DATE:	10/21/25
DRAWN BY:	ZPB
CHECKED BY:	DAS
FIELD BOOK:	1113/1203/1205

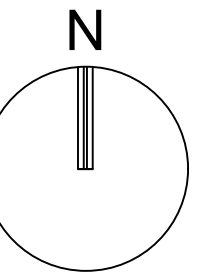

GRAPHIC SCALE



SCALE: 1" = 20'

NOTE: PRINTED DRAWING SIZE
MAY HAVE CHANGED FROM
ORIGINAL. VERIFY SCALE USING
BAR SCALE ABOVE.

DOWNTOWN
POMPANO
CITY HALL SITE

RP
DEVELOPMENT
LLC

SHEET TITLE

BOUNDARY &
TOPOGRAPHIC
SURVEY

SHEET
NUMBER 7 OF 12

PROJECT NUMBER	15083.00
----------------	----------

Plotted by: dbittner On 12/17/2025 8:32 AM