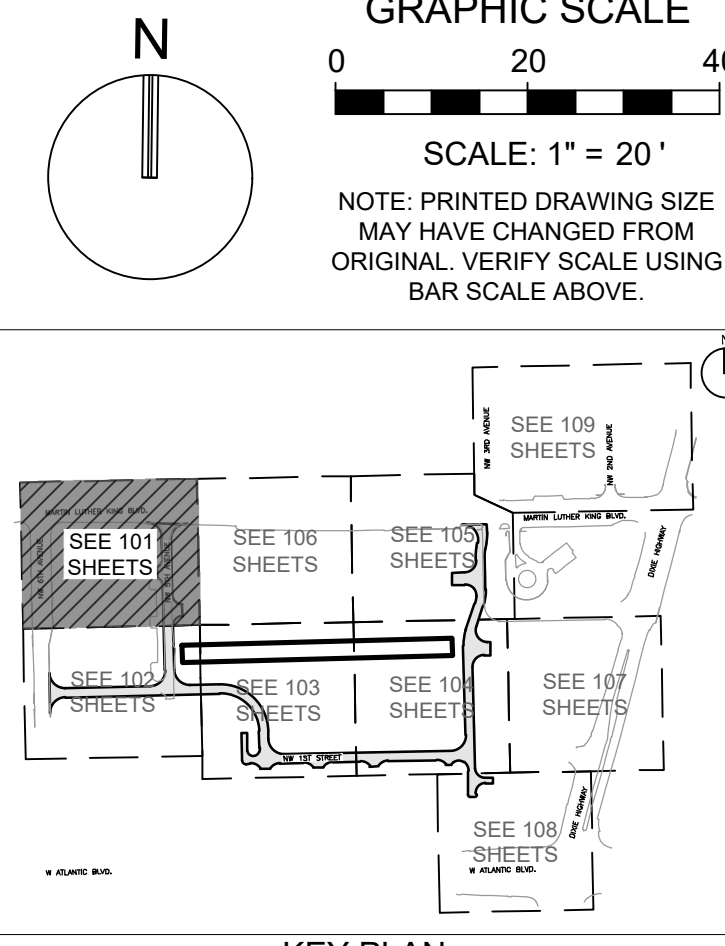
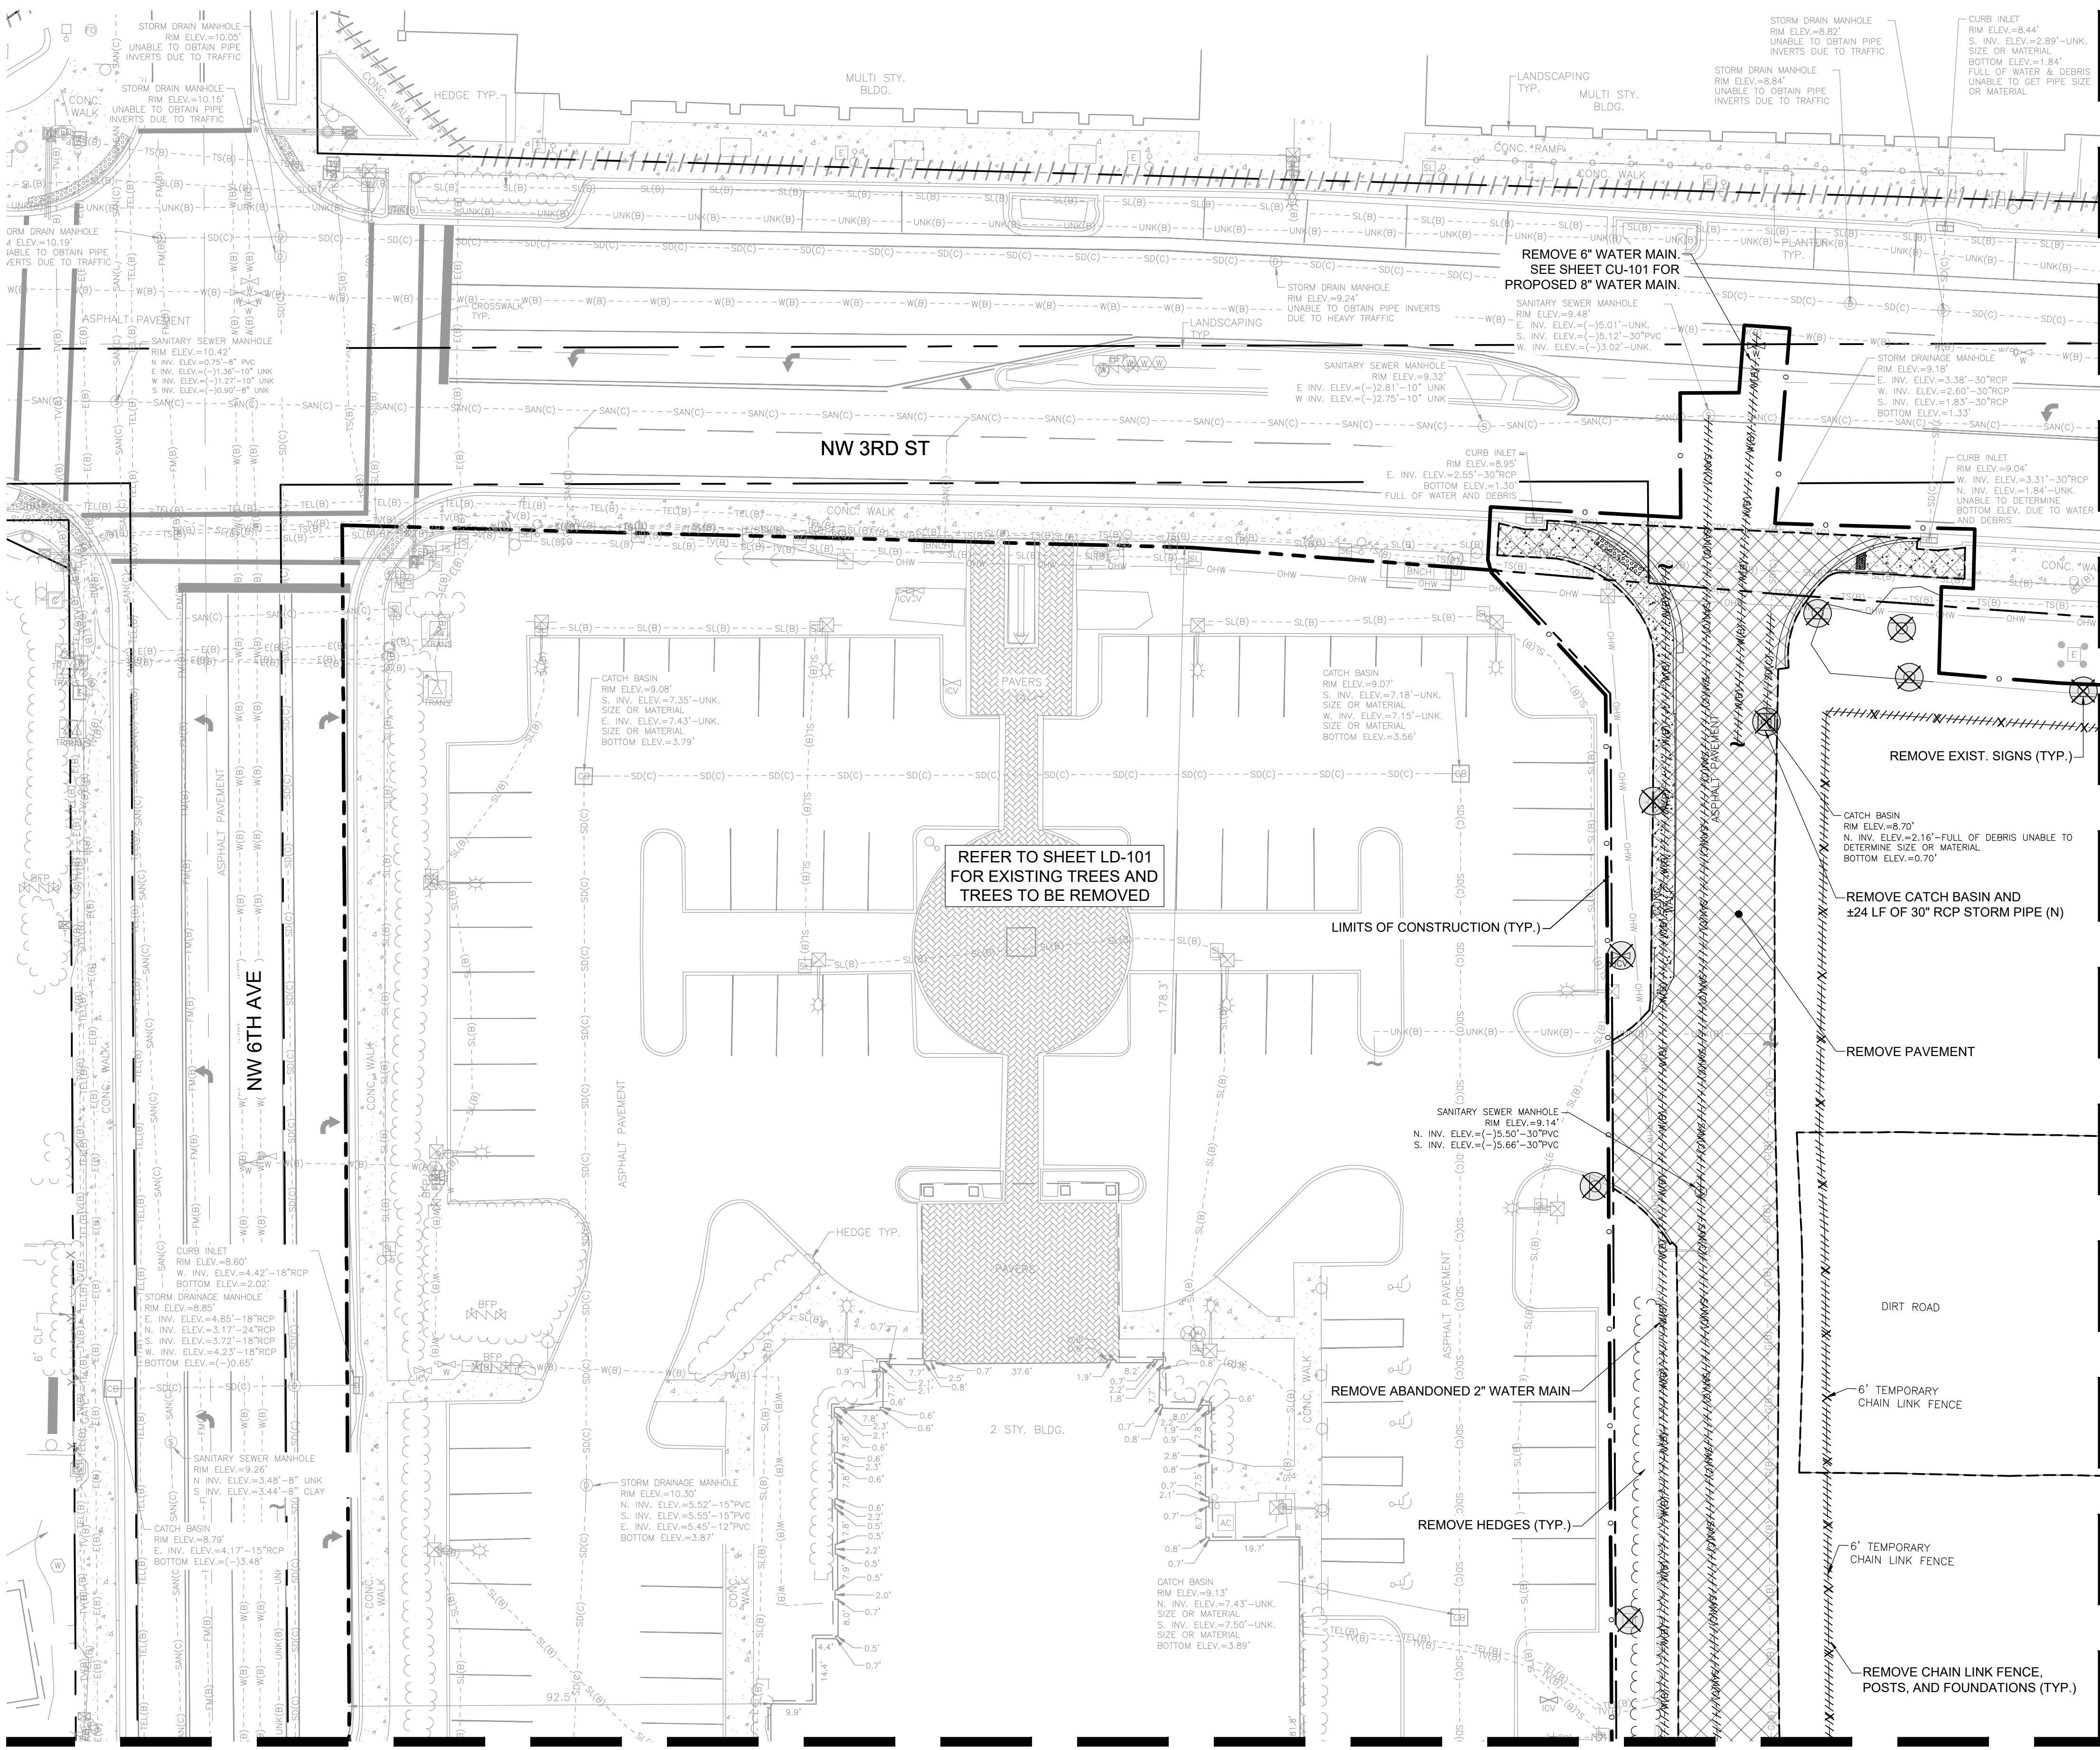


[illegible]

PRELIMINARY PLAN
NOT FOR CONSTRUCTION
THESE PLANS ARE NOT FULLY PERMITTED
AND ARE SUBJECT TO REVISIONS MADE
DURING THE PERMITTING PROCESS.
RESPONSIBILITY FOR THE USE OF THESE
PLANS PRIOR TO OBTAINING PERMITS FROM
ALL AGENCIES HAVING JURISDICTION OVER
THE PROJECT WILL FALL SOLELY UPON THE
OWNER.

ISSUE DATE:	02/25/2026
DESIGNED BY:	CA
DRAWN BY:	BN
CHECKED BY:	CA
END CONTRACT	

CHRISTOPHER T. ANDREONI, P.E.
FLORIDA REG. NO. 84184
(FOR THE FIRM)

CLIENT

RP
POMPAÑO
LLC

PROJECT

**DOWNTOWN
POMPAÑO -
PHASE 1 -
INFRASTRUCTURE
IMPROVEMENTS**

DEMOLITION PLAN

SHEET NUMBER	CD-101
PROJECT NUMBER	15083.00

STATUS: PRELIMINARY

DRC

PZ26-12000001
08/05/2026