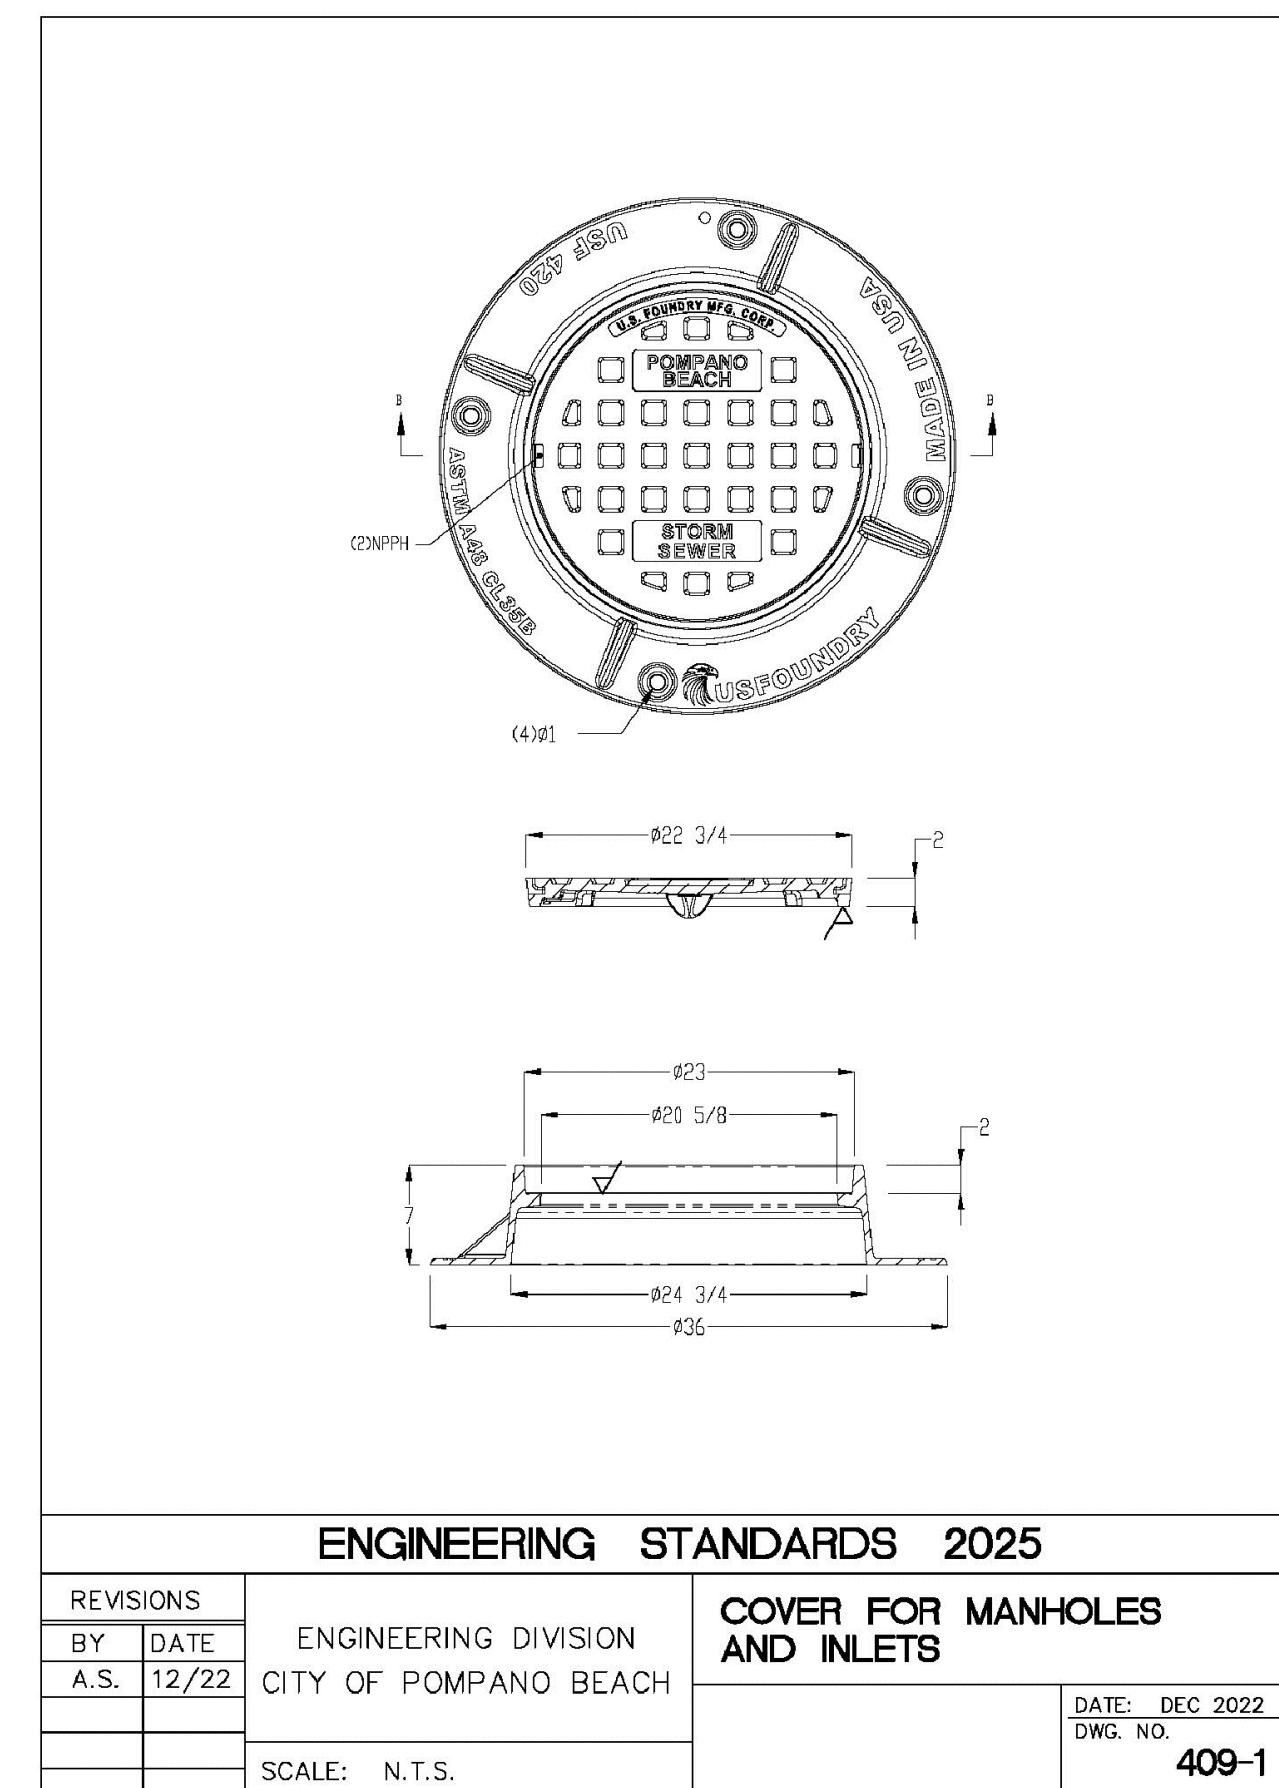
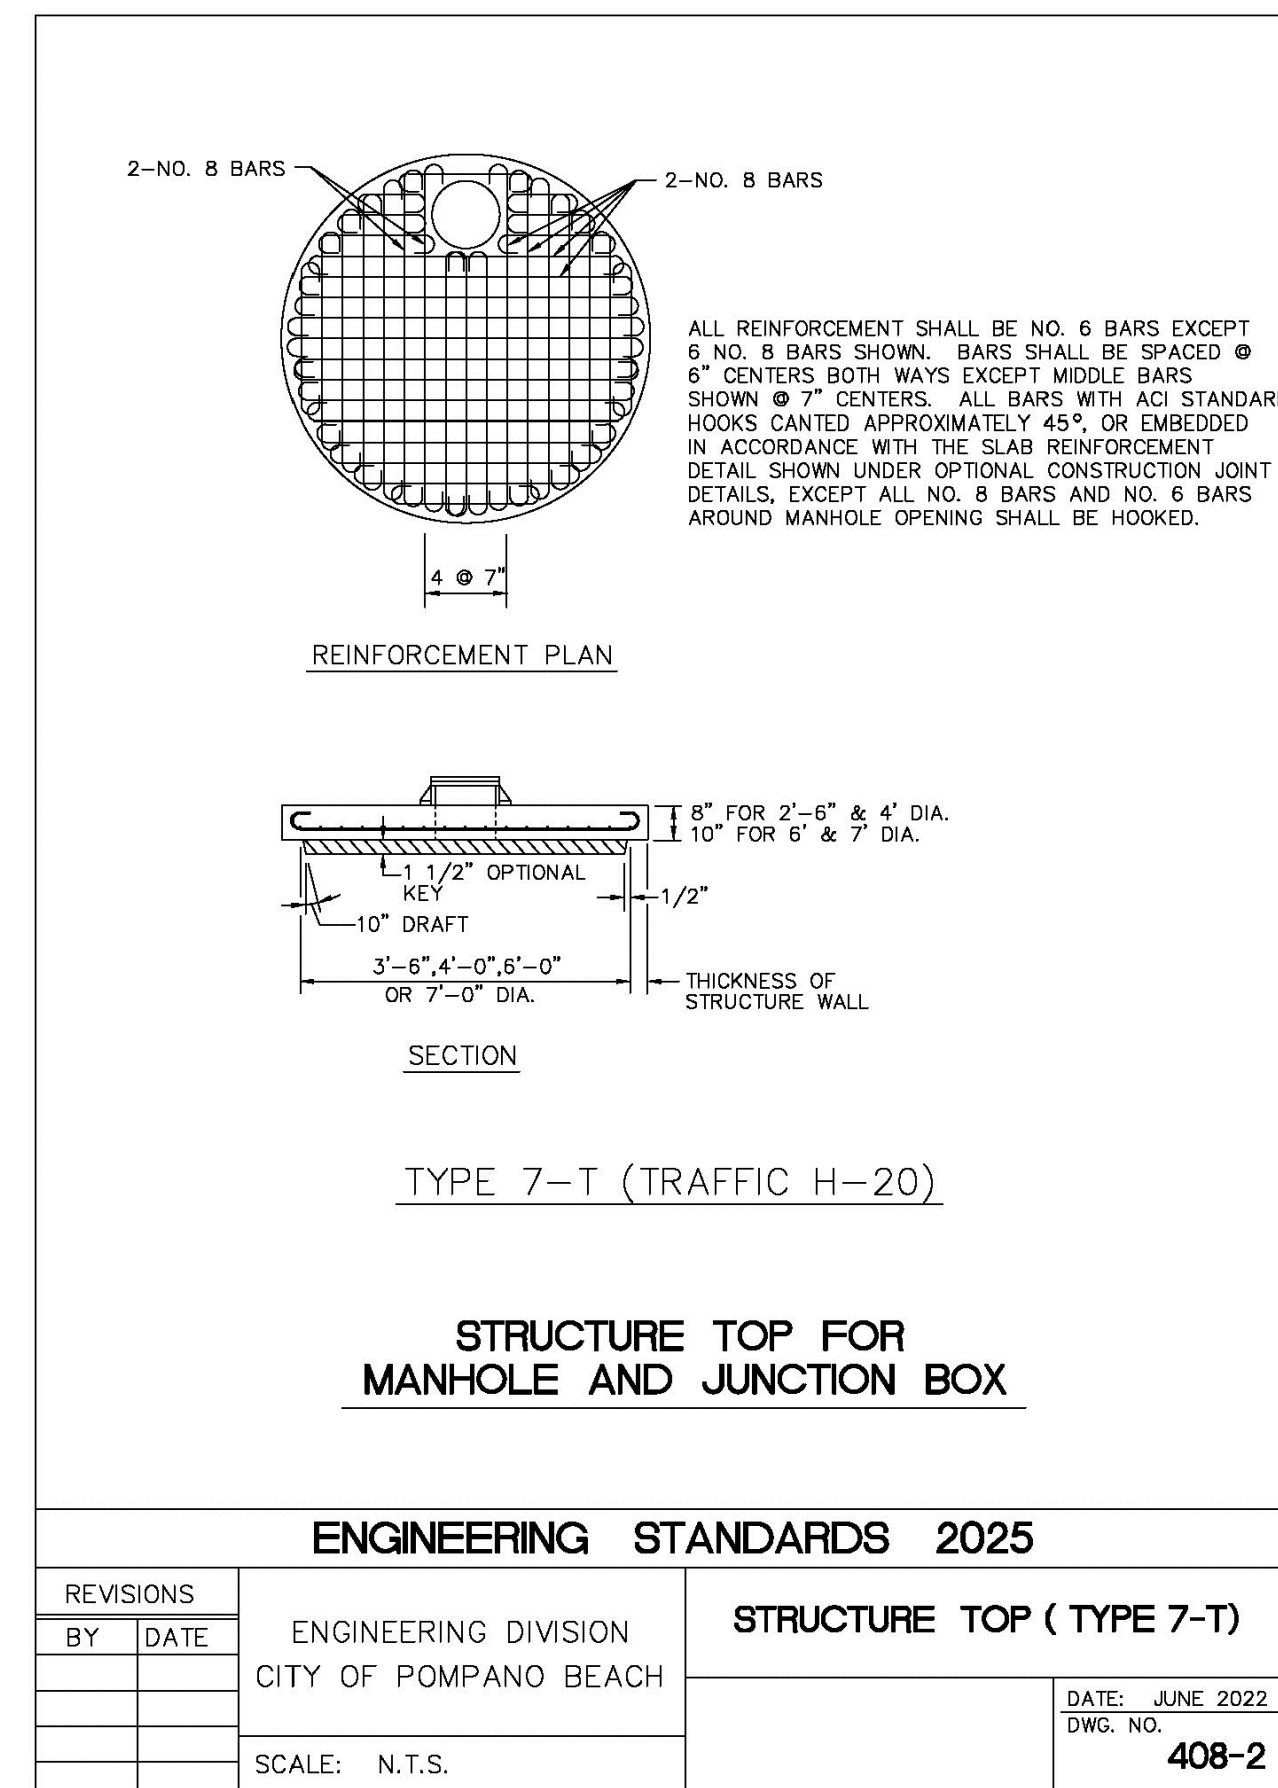
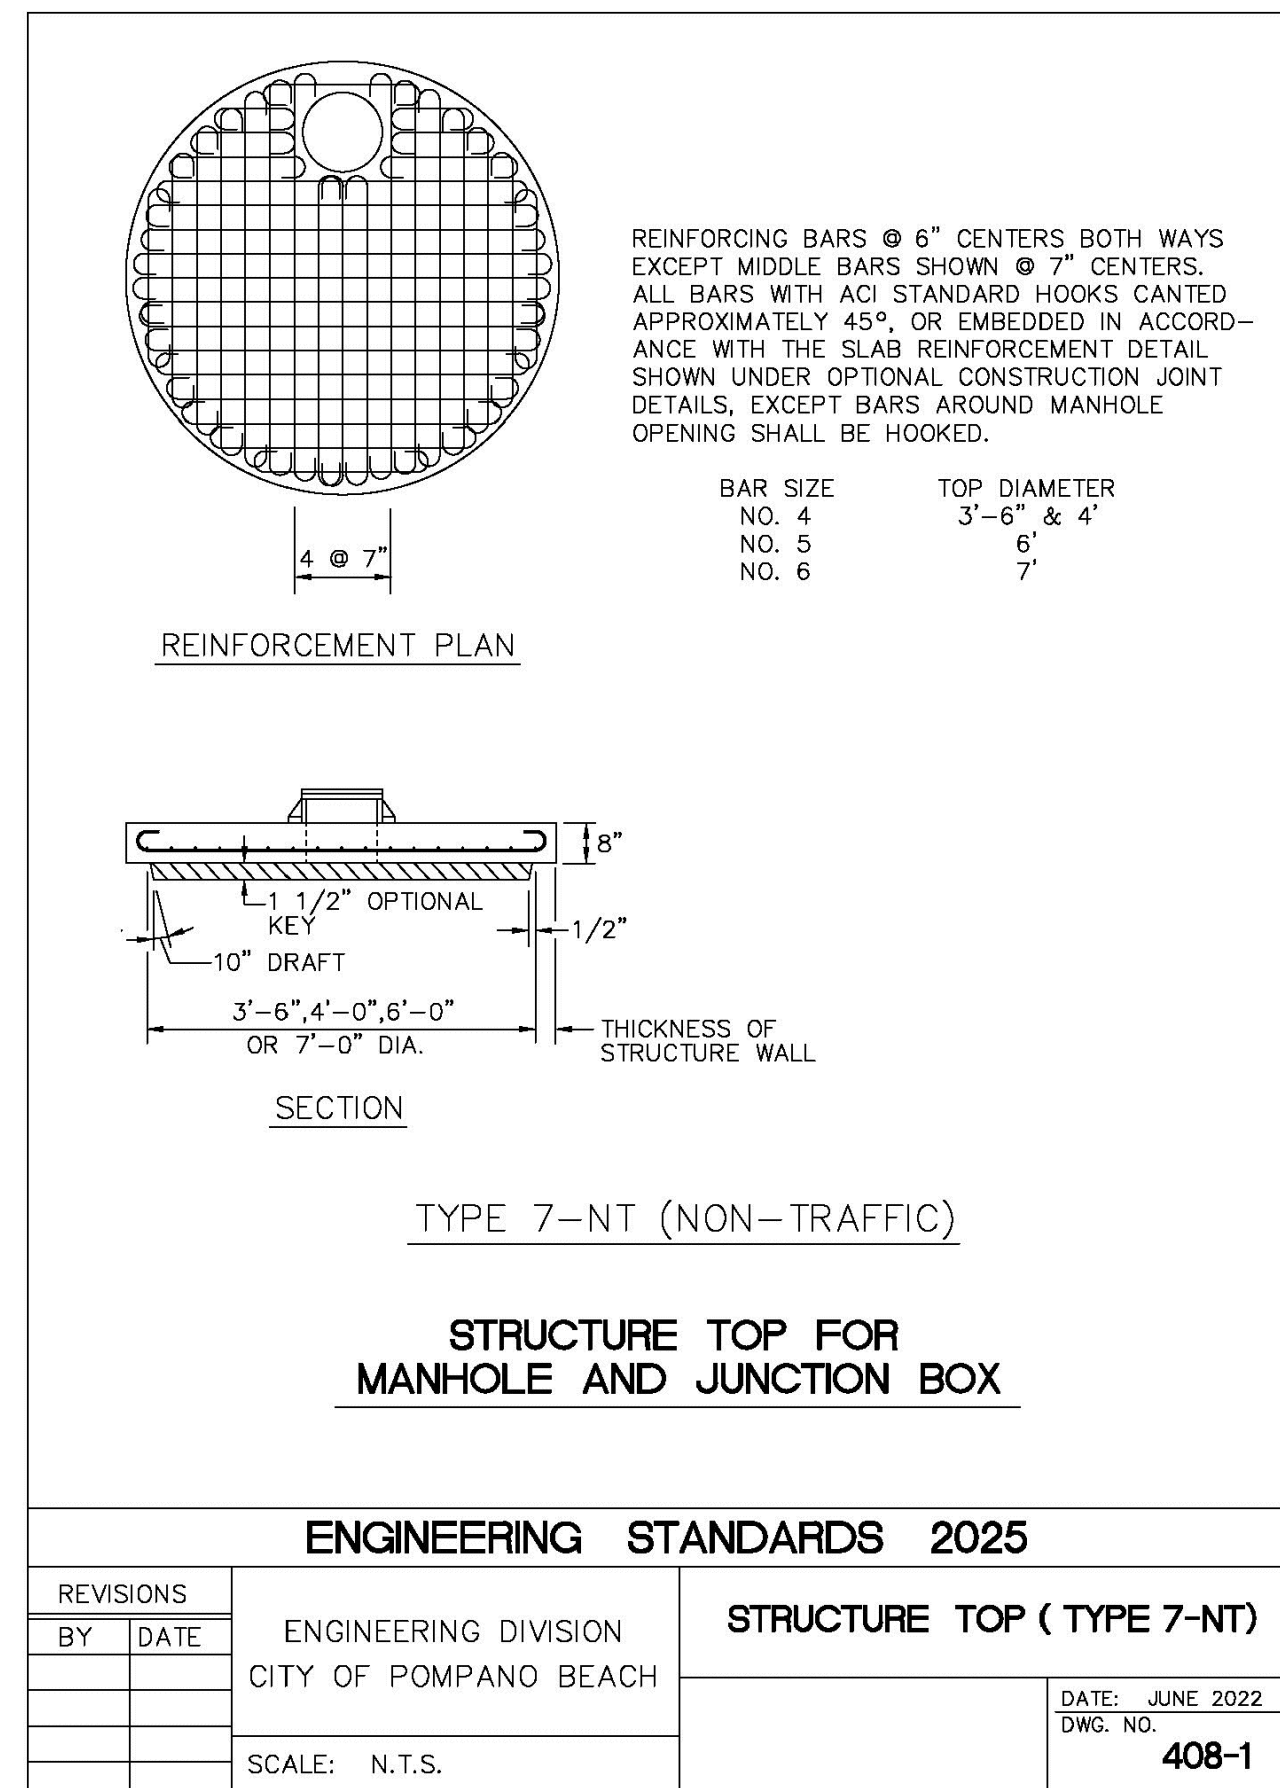
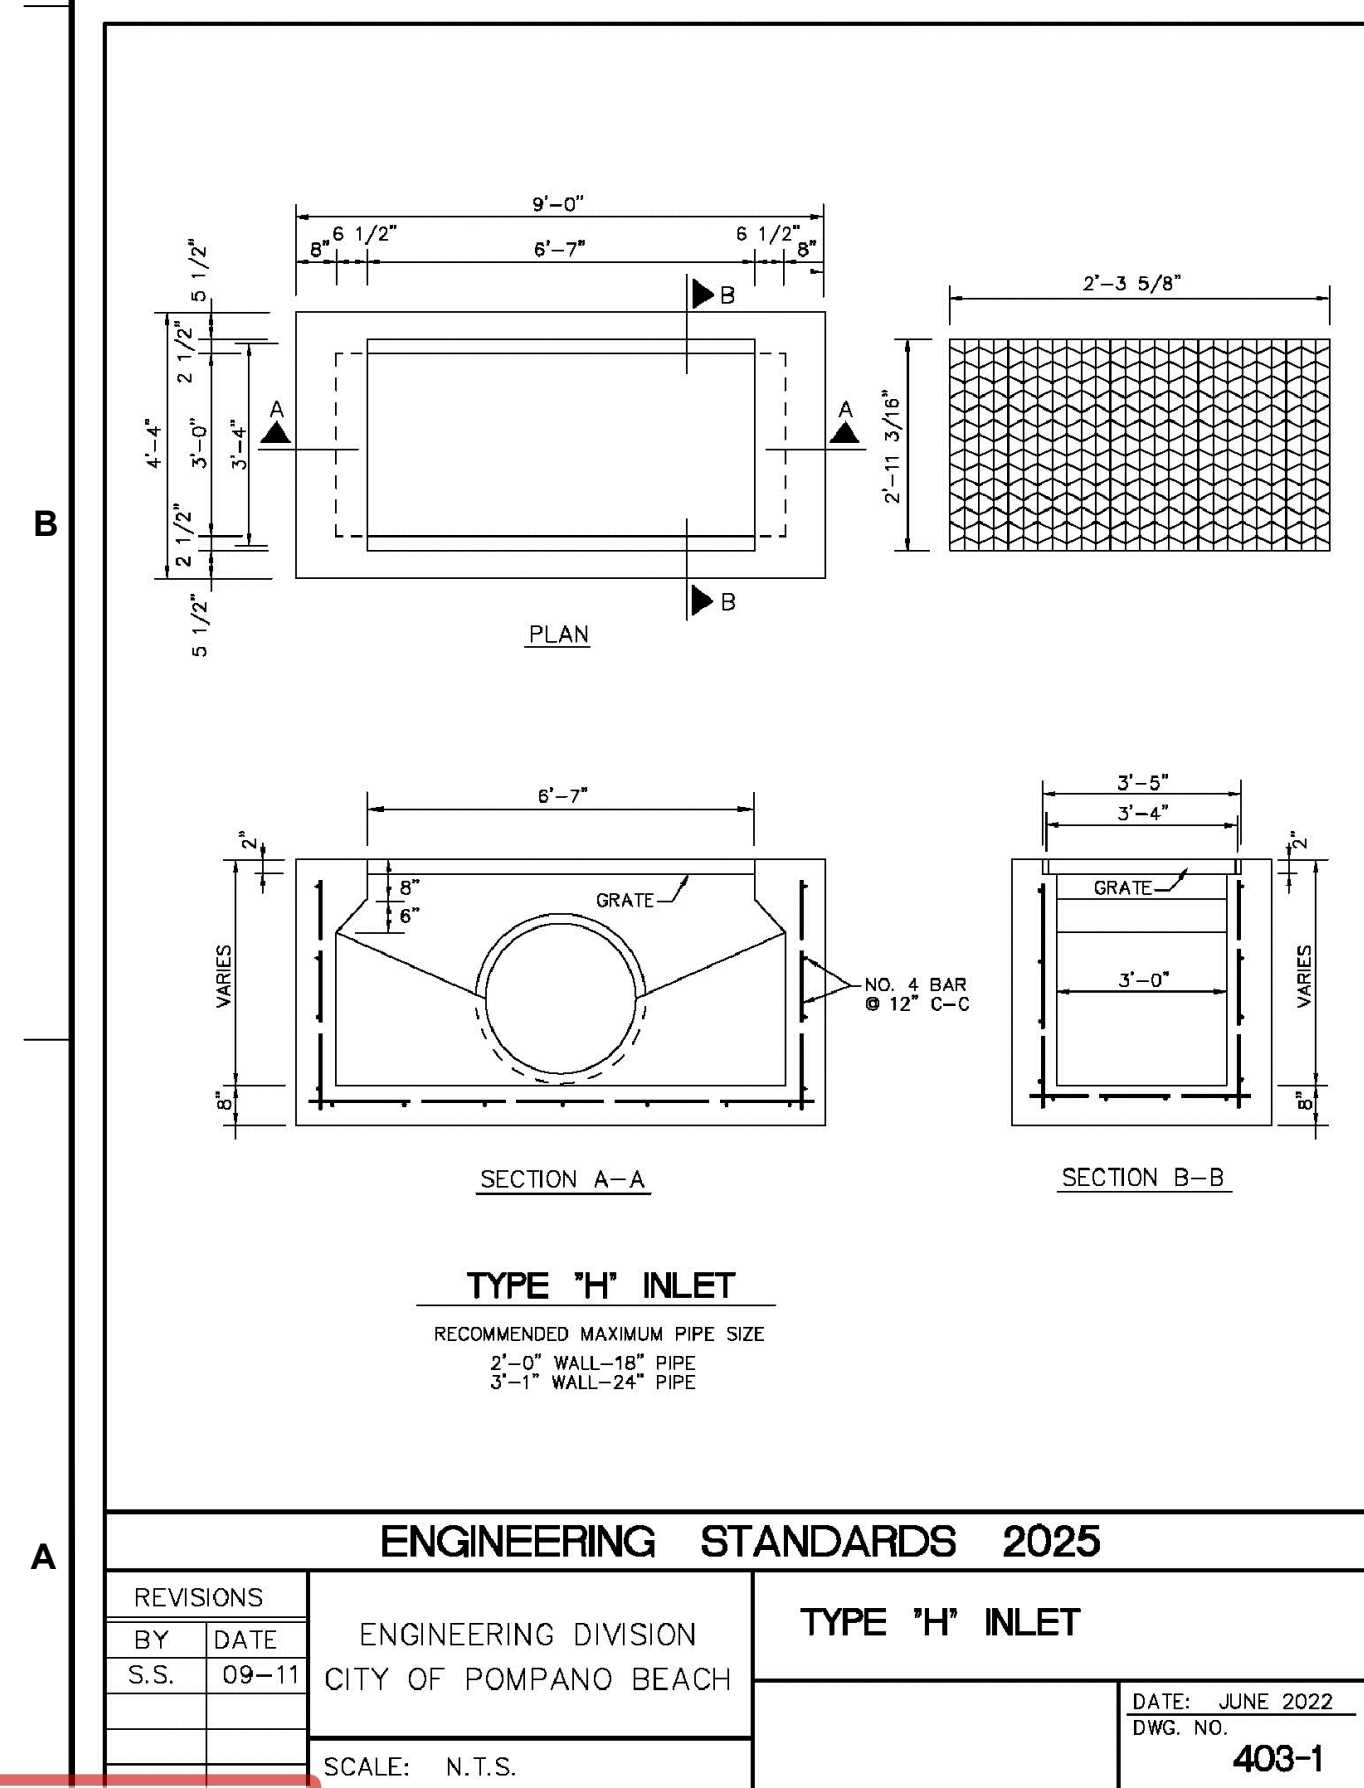
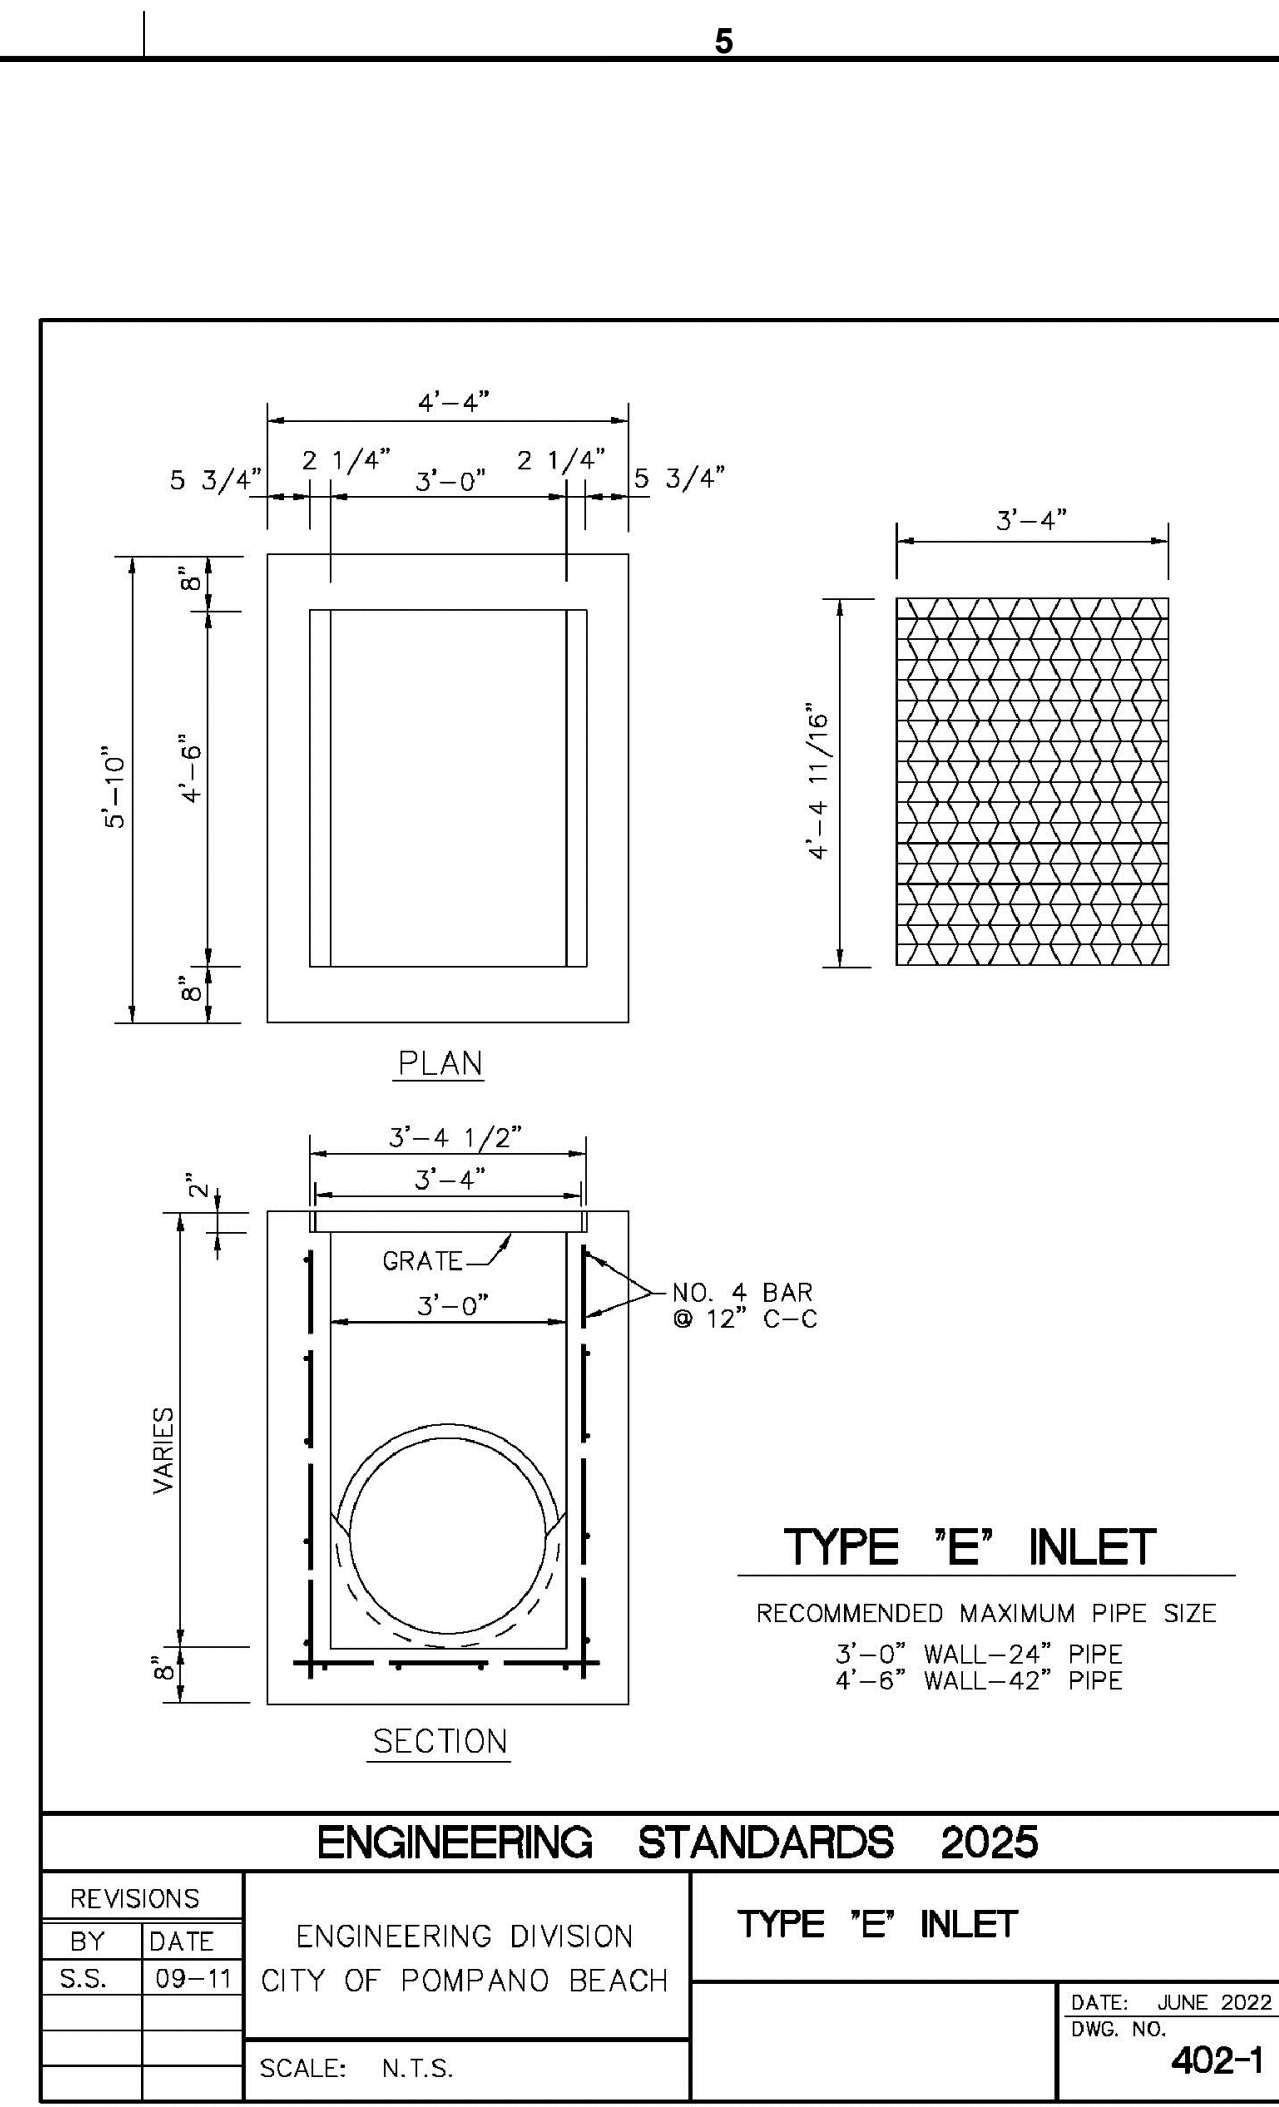
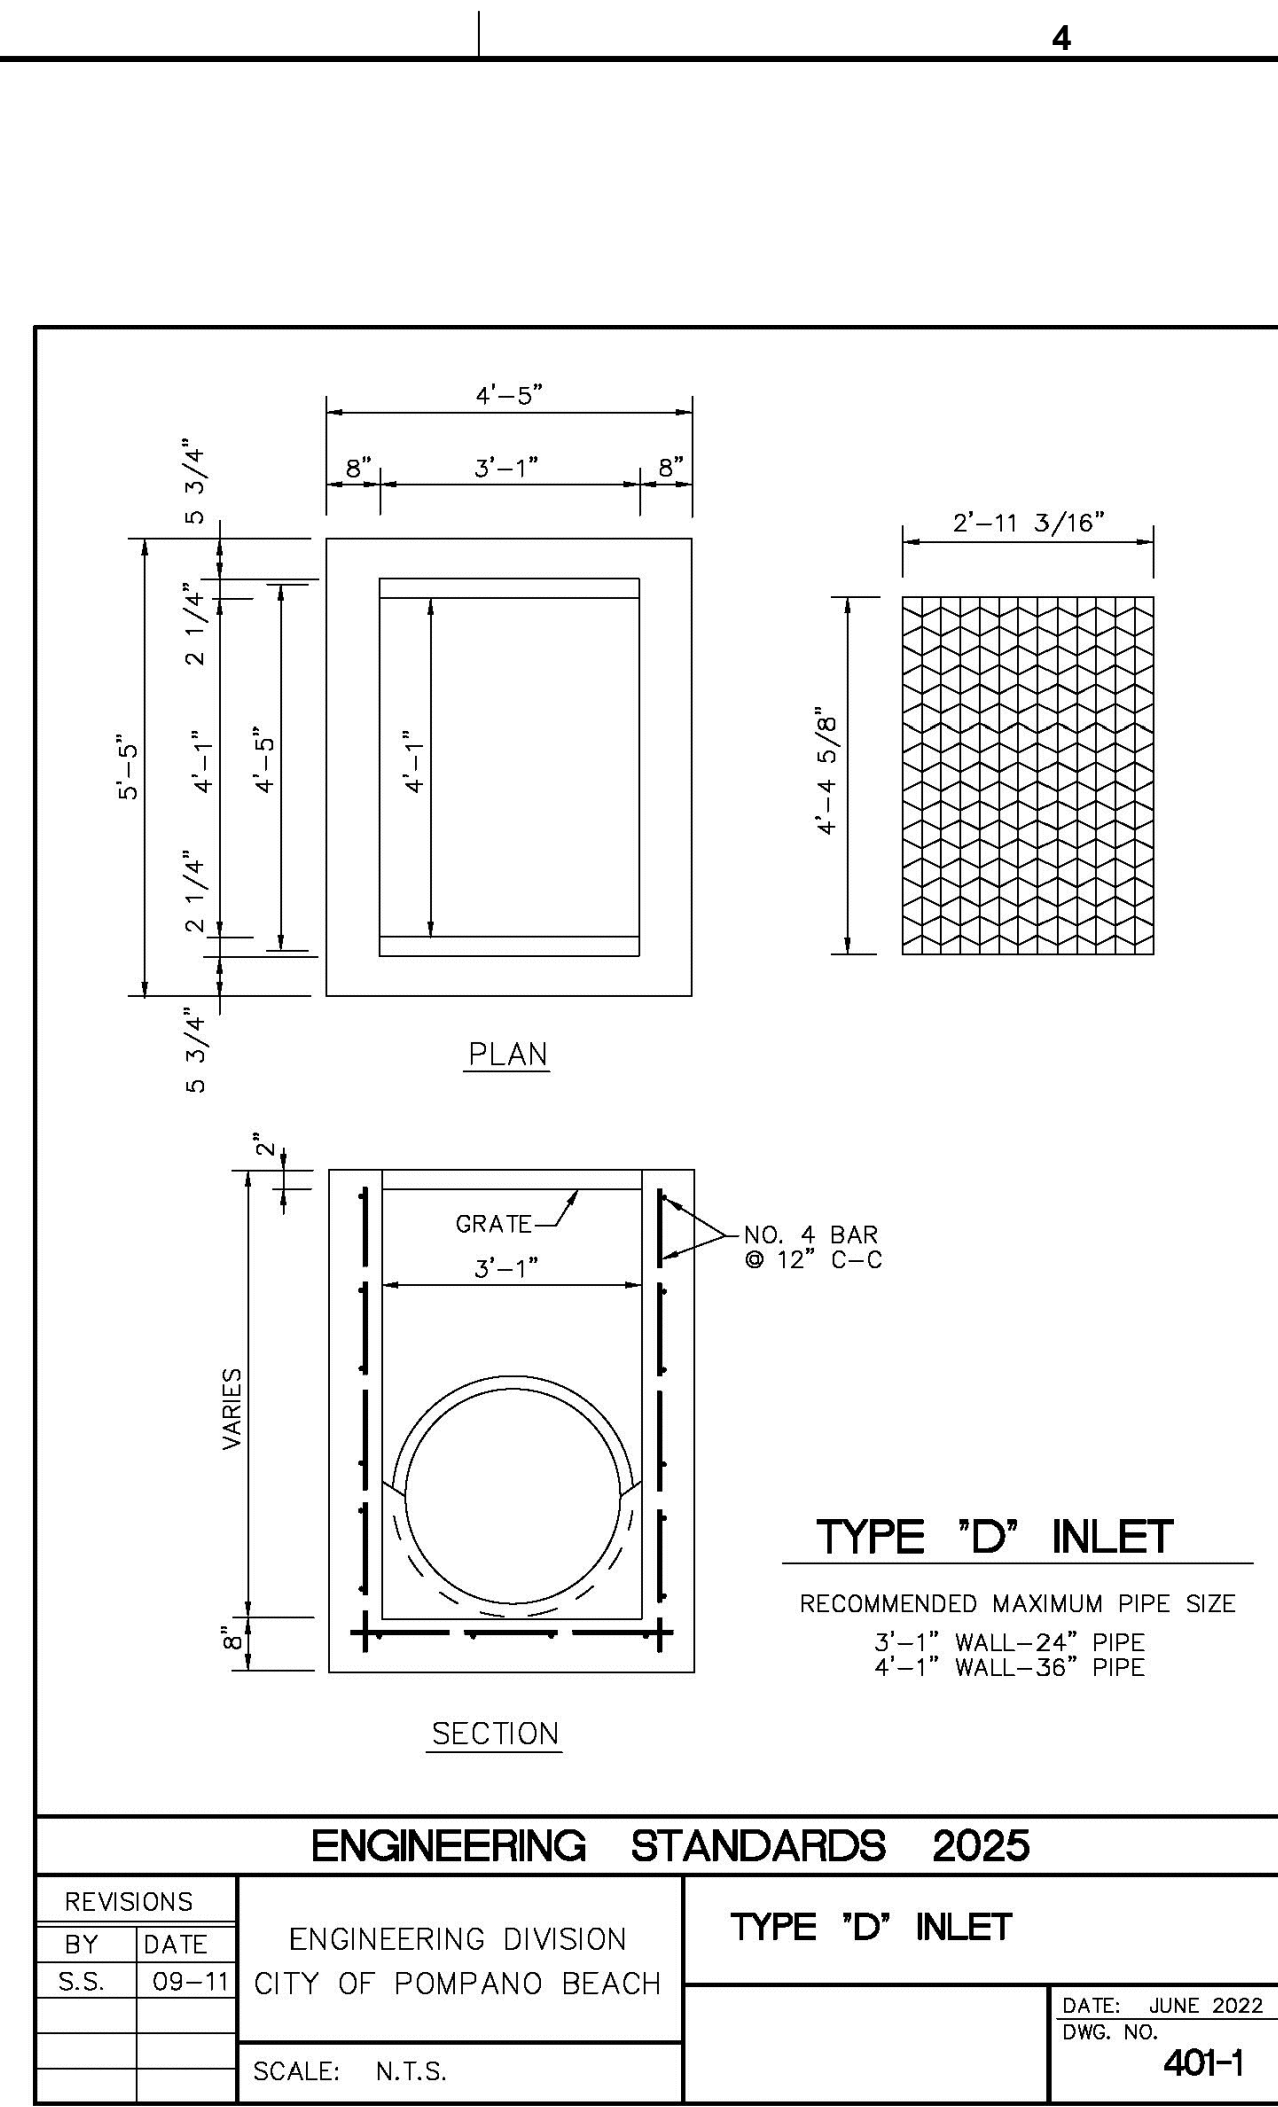
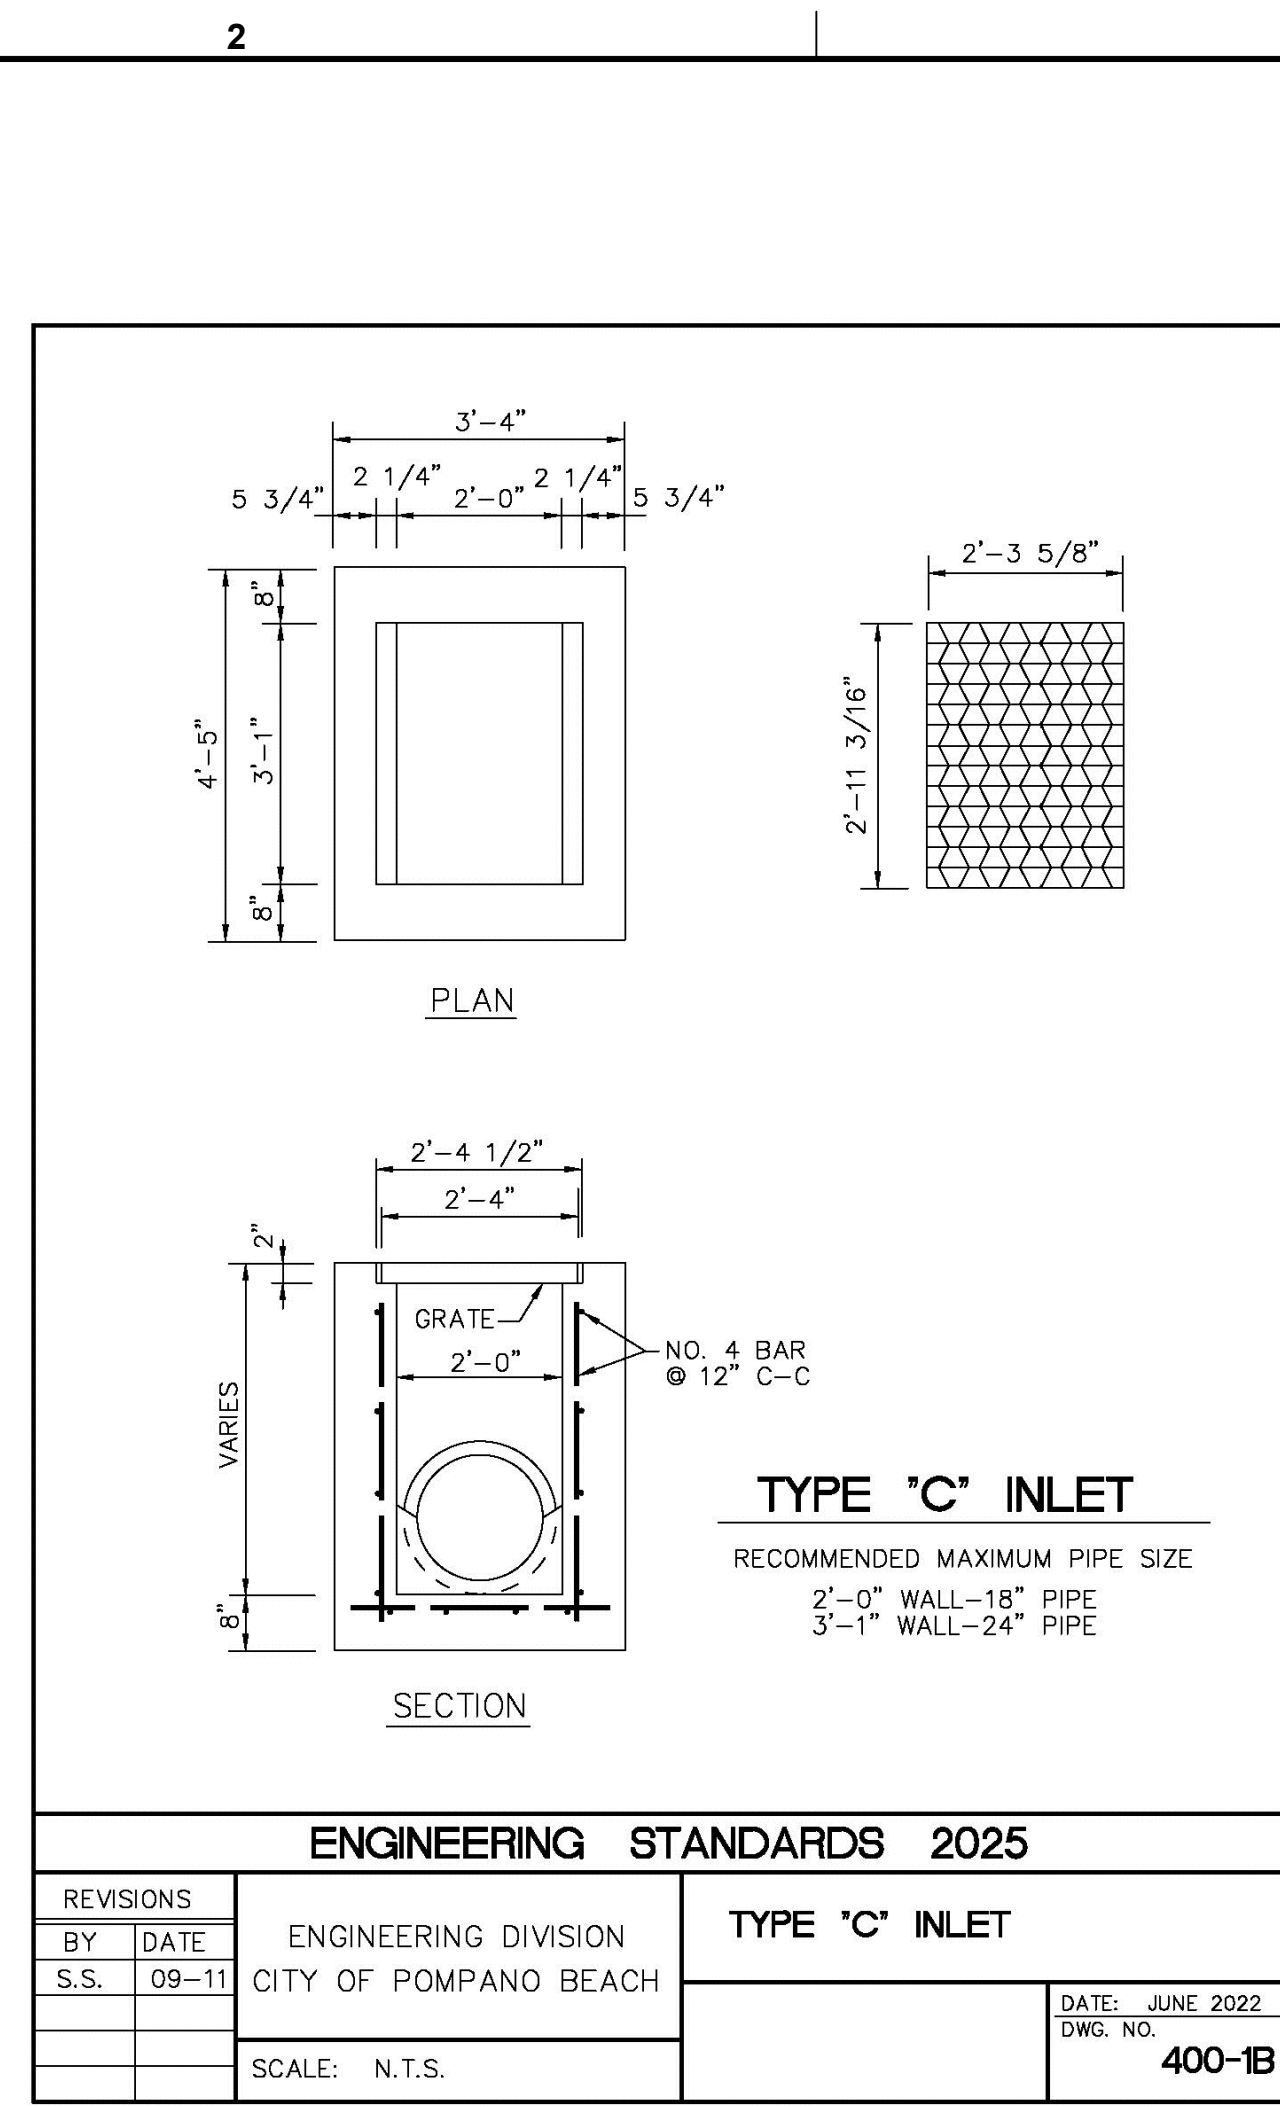
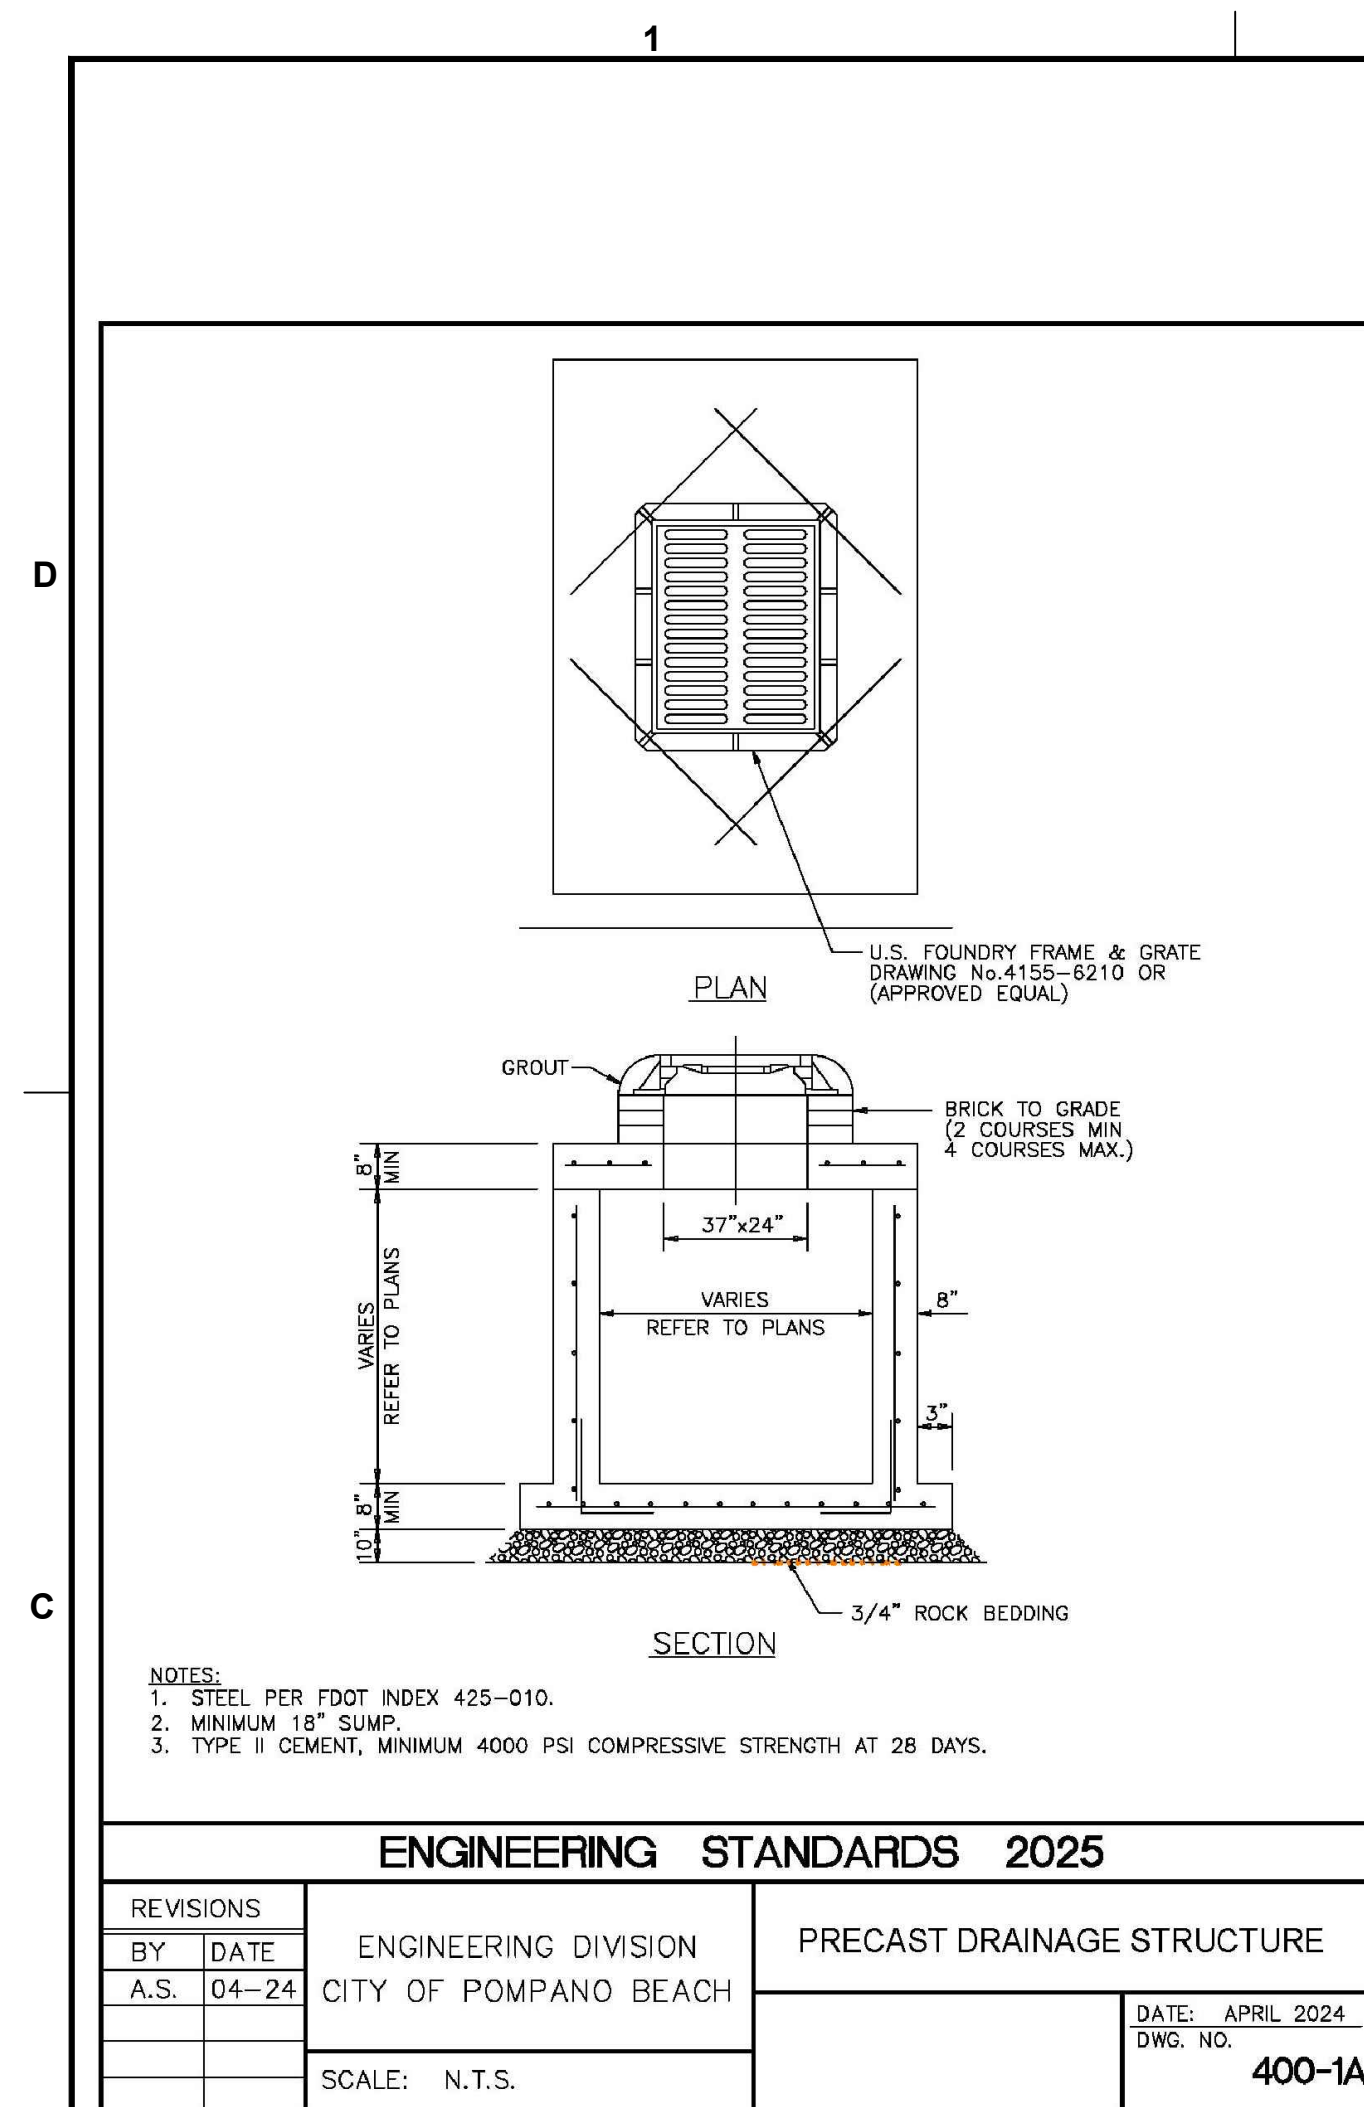


[illegible]

DRC

PZ26-12000001
08/05/2026

Plotted by: delias On 7/1/2026 6:05 PM

Drawing name: H:\15083.00 - DOWNTOWN POMANO - RP DEVELOPMENT LLC\Engineering\Cadd\Phase I (Infrastructure)\15083.00-CP-5XX-PH1.dwg

STATISTICS: BPEI IMINAPV