


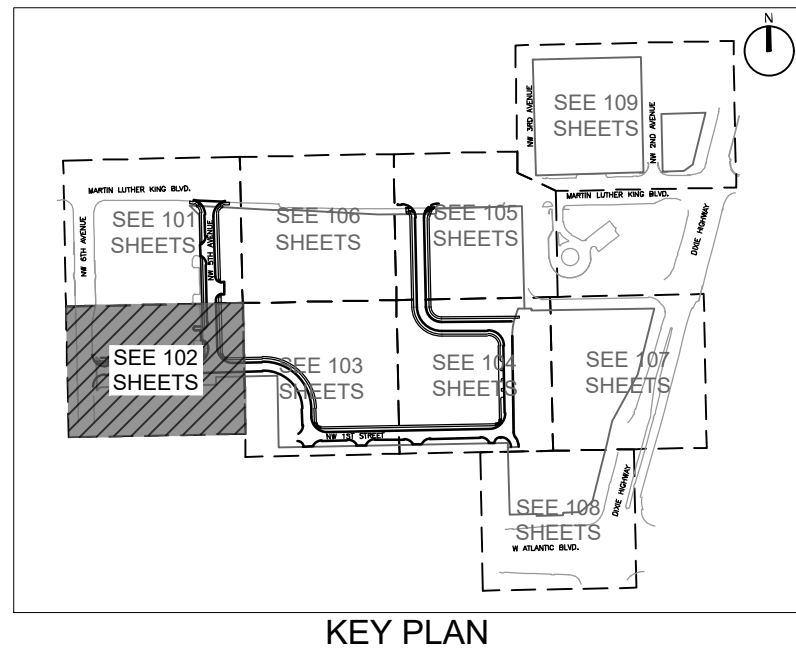

Florida Engineering Business License: CA7928
Florida Surveyor and Mapper Business License: LB6860
Florida Landscape Architecture Business License: LC2600045

[illegible]

**RESPONSIBILITY FOR THE USE OF THESE
PLANS PRIOR TO OBTAINING PERMITS FROM
ALL AGENCIES HAVING JURISDICTION OVER
THE PROJECT WILL FALL SOLELY UPON THE
USER.**

BID-CONTRACT:

CLIENT

PROJECT


SHEET TITLE

PROJECT NUMBER	15083.00
----------------	----------

Plotted by: delias On 7/1/2026 6:05 PM

Drawing name: H:\15083.00 - Downtown Pompano - RP Development LLC\Engineering\Cadd\Phase I (Infrastructure)\15083.00-CU-1XX-PH1.dwg

STATUS: PRELIMINARY

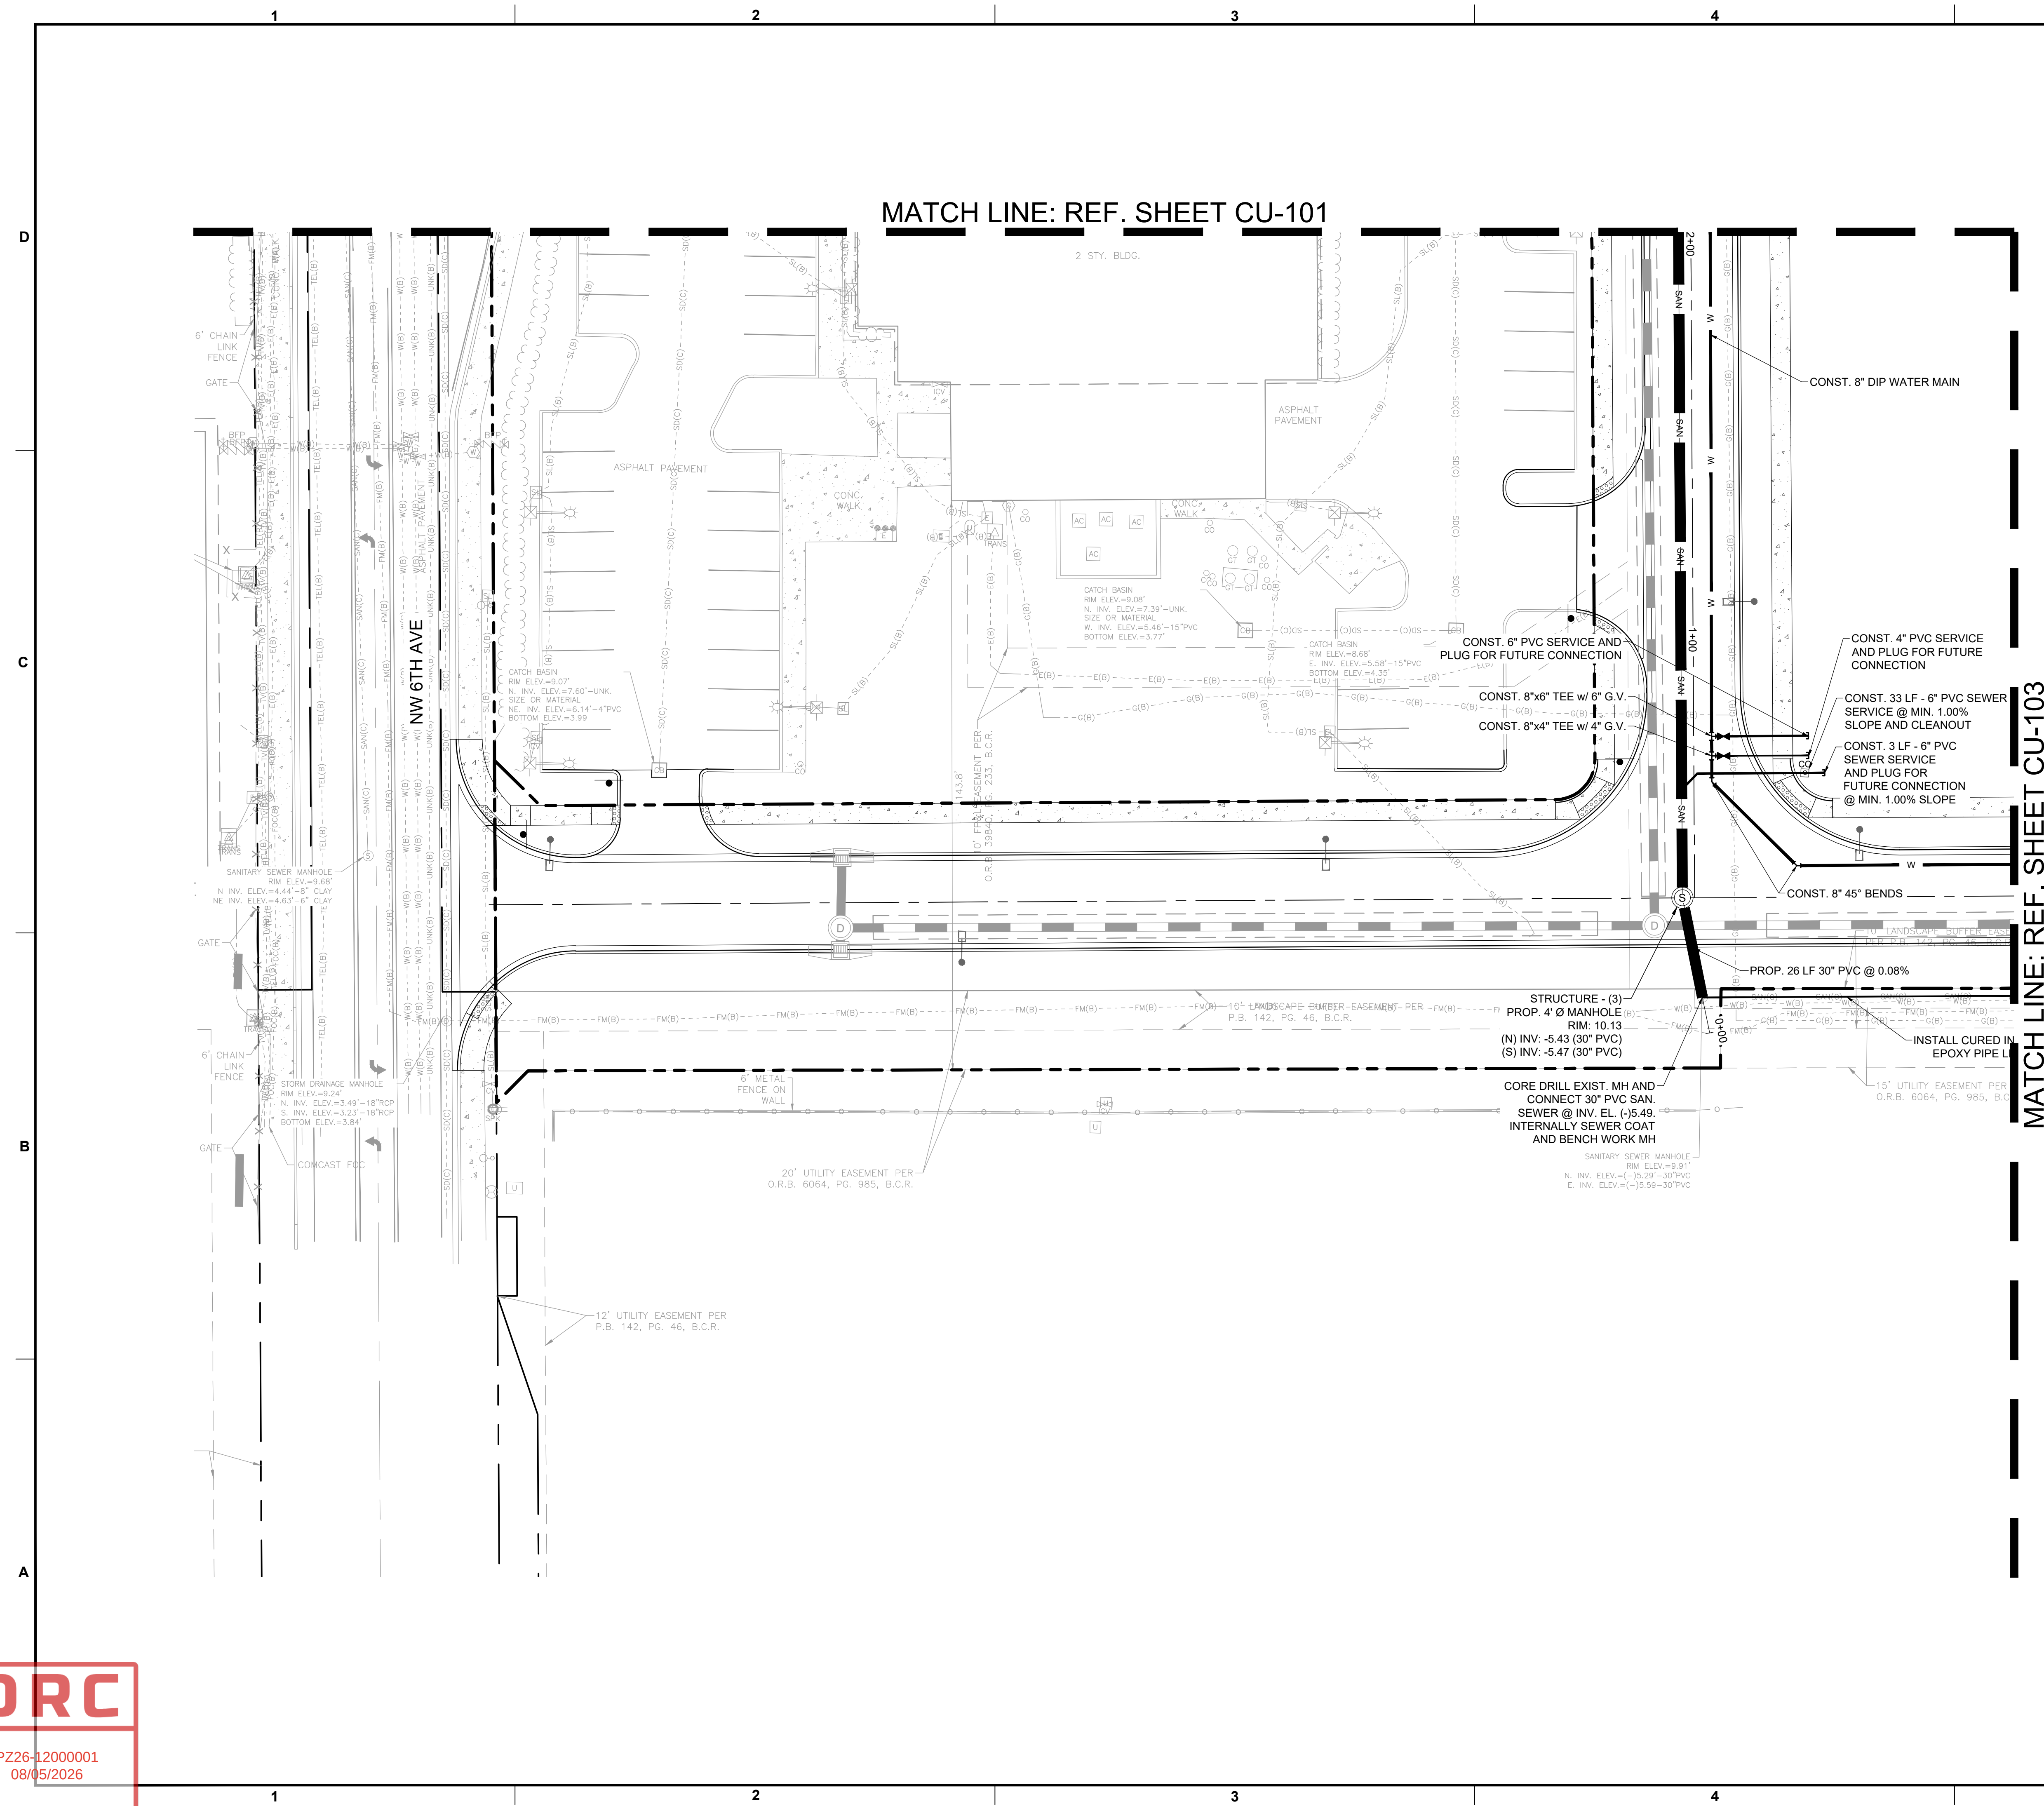

PZ26-12000001
08/05/2026