



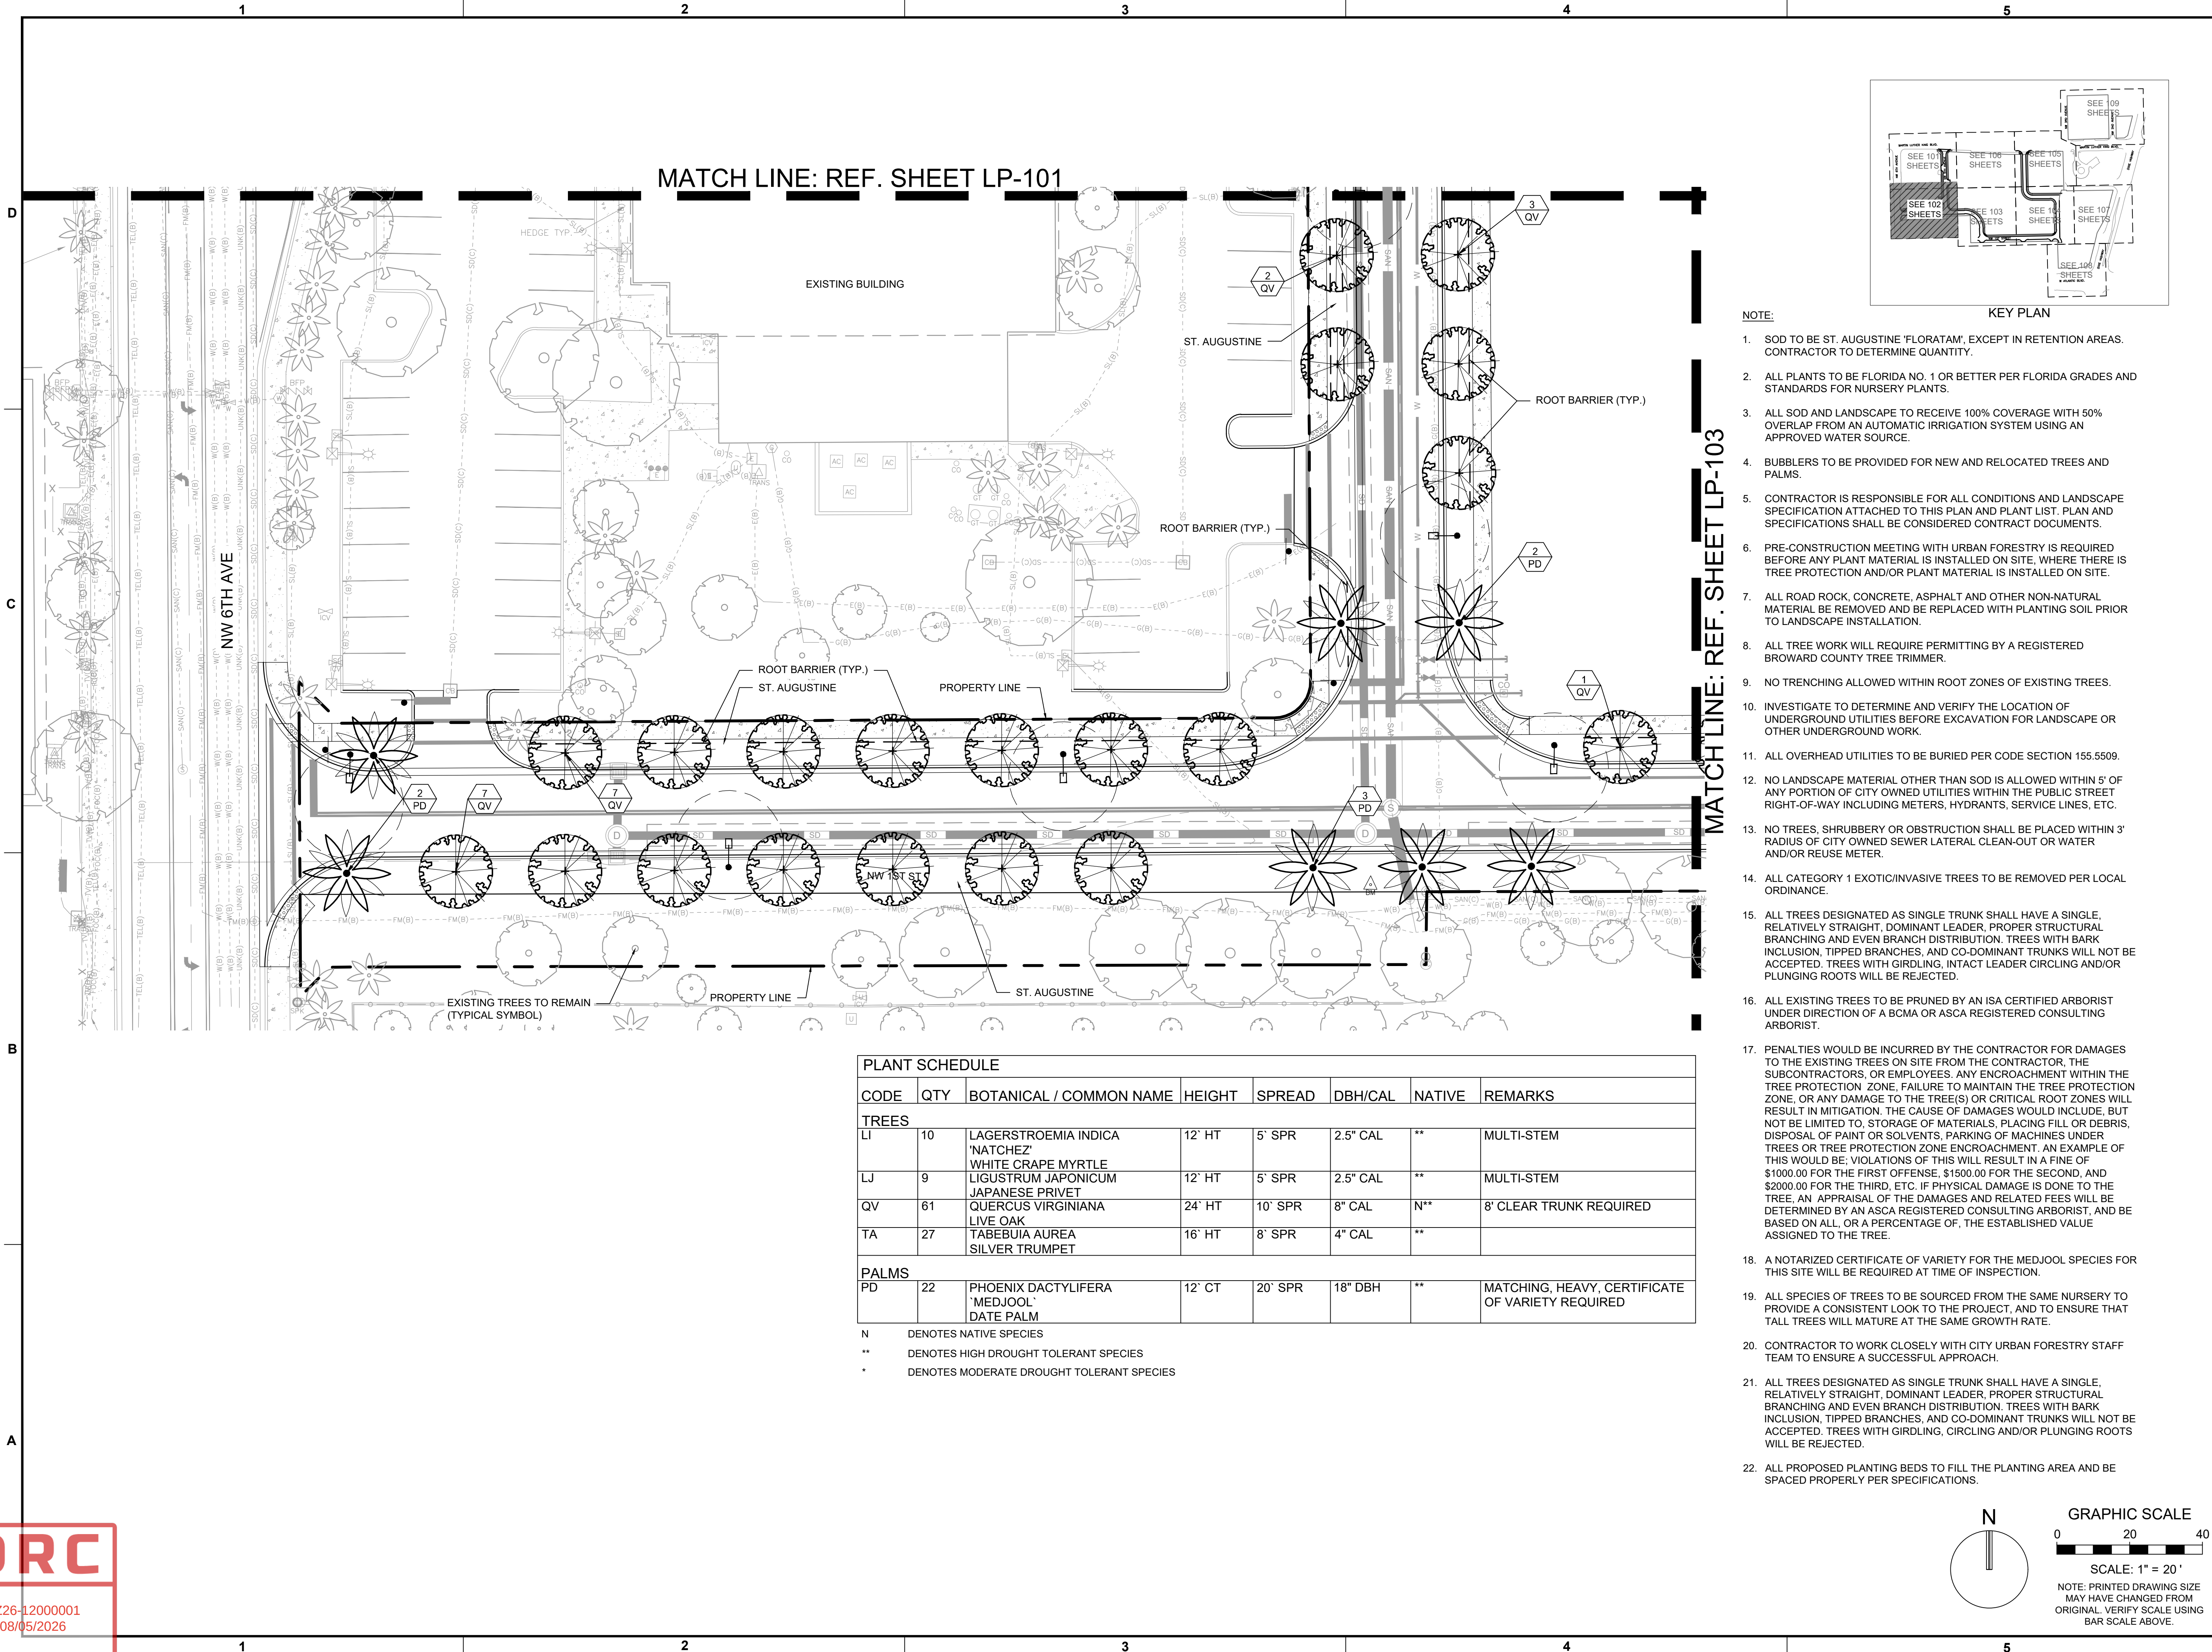

PLANT SCHEDULE							
CODE	QTY	BOTANICAL / COMMON NAME	HEIGHT	SPREAD	DBH/CAL	NATIVE	REMARKS
TREES							
LI	10	LAGERSTROEMIA INDICA 'NATCHEZ'	12' HT	5' SPR	2.5" CAL	**	MULTI-STEM
LJ	9	WHITE CRAPE MYRTLE LIGUSTRUM JAPONICUM	12' HT	5' SPR	2.5" CAL	**	MULTI-STEM
QV	61	JAPANESE PRIVET QUERCUS VIRGINIANA	24' HT	10' SPR	8" CAL	N**	8" CLEAR TRUNK REQUIRED
TA	27	LIVE OAK TABEBUIA AUREA	16' HT	8' SPR	4" CAL	**	
PALMS							
PD	22	PHOENIX DACTYLIFERA 'MEDJOOL'	12' CT	20' SPR	18" DBH	**	MATCHING, HEAVY, CERTIFICATE OF VARIETY REQUIRED
N DENOTES NATIVE SPECIES							
** DENOTES HIGH DROUGHT TOLERANT SPECIES							
* DENOTES MODERATE DROUGHT TOLERANT SPECIES							

- NOTE:
- SOD TO BE ST. AUGUSTINE 'FLORATAM', EXCEPT IN RETENTION AREAS. CONTRACTOR TO DETERMINE QUANTITY.
 - ALL PLANTS TO BE FLORIDA NO. 1 OR BETTER PER FLORIDA GRADES AND STANDARDS FOR NURSERY PLANTS.
 - ALL SOD AND LANDSCAPE TO RECEIVE 100% COVERAGE WITH 50% OVERLAP FROM AN AUTOMATIC IRRIGATION SYSTEM USING AN APPROVED WATER SOURCE.
 - BUBBLERS TO BE PROVIDED FOR NEW AND RELOCATED TREES AND PALMS.
 - CONTRACTOR IS RESPONSIBLE FOR ALL CONDITIONS AND LANDSCAPE SPECIFICATION ATTACHED TO THIS PLAN AND PLANT LIST. PLAN AND SPECIFICATIONS SHALL BE CONSIDERED CONTRACT DOCUMENTS.
 - PRE-CONSTRUCTION MEETING WITH URBAN FORESTRY IS REQUIRED BEFORE ANY PLANT MATERIAL IS INSTALLED ON SITE, WHERE THERE IS TREE PROTECTION AND/OR PLANT MATERIAL IS INSTALLED ON SITE.
 - ALL ROAD ROCK, CONCRETE, ASPHALT AND OTHER NON-NATURAL MATERIAL BE REMOVED AND BE REPLACED WITH PLANTING SOIL PRIOR TO LANDSCAPE INSTALLATION.
 - ALL TREE WORK WILL REQUIRE PERMITTING BY A REGISTERED BROWARD COUNTY TREE TRIMMER.
 - NO TRENCHING ALLOWED WITHIN ROOT ZONES OF EXISTING TREES.
 - INVESTIGATE TO DETERMINE AND VERIFY THE LOCATION OF UNDERGROUND UTILITIES BEFORE EXCAVATION FOR LANDSCAPE OR OTHER UNDERGROUND WORK.
 - ALL OVERHEAD UTILITIES TO BE BURIED PER CODE SECTION 155.5509.
 - NO LANDSCAPE MATERIAL OTHER THAN SOD IS ALLOWED WITHIN 5' OF ANY PORTION OF CITY OWNED UTILITIES WITHIN THE PUBLIC STREET RIGHT-OF-WAY INCLUDING METERS, HYDRANTS, SERVICE LINES, ETC.
 - NO TREES, SHRUBBERY OR OBSTRUCTION SHALL BE PLACED WITHIN 3' RADIUS OF CITY OWNED SEWER LATERAL CLEAN-OUT OR WATER AND/OR REUSE METER.
 - ALL CATEGORY 1 EXOTIC/INVASIVE TREES TO BE REMOVED PER LOCAL ORDINANCE.
 - ALL TREES DESIGNATED AS SINGLE TRUNK SHALL HAVE A SINGLE, RELATIVELY STRAIGHT, DOMINANT LEADER, PROPER STRUCTURAL BRANCHING AND EVEN BRANCH DISTRIBUTION. TREES WITH BARK INCLUSION, TIPPED BRANCHES, AND CO-DOMINANT TRUNKS WILL NOT BE ACCEPTED. TREES WITH GIRDLING, INTACT LEADER CIRCLING AND/OR PLUNGING ROOTS WILL BE REJECTED.
 - ALL EXISTING TREES TO BE PRUNED BY AN ISA CERTIFIED ARBORIST UNDER DIRECTION OF A BCMA OR ASCA REGISTERED CONSULTING ARBORIST.
 - PENALTIES WOULD BE INCURRED BY THE CONTRACTOR FOR DAMAGES TO THE EXISTING TREES ON SITE FROM THE CONTRACTOR, THE SUBCONTRACTORS, OR EMPLOYEES. ANY ENCROACHMENT WITHIN THE TREE PROTECTION ZONE, FAILURE TO MAINTAIN THE TREE PROTECTION ZONE, OR ANY DAMAGE TO THE TREE(S) OR CRITICAL ROOT ZONES WILL RESULT IN MITIGATION. THE CAUSE OF DAMAGES WOULD INCLUDE, BUT NOT BE LIMITED TO, STORAGE OF MATERIALS, PLACING FILL OR DEBRIS, DISPOSAL OF PAINT OR SOLVENTS, PARKING OF MACHINES UNDER TREES OR TREE PROTECTION ZONE ENCROACHMENT. AN EXAMPLE OF THIS WOULD BE: VIOLATIONS OF THIS WILL RESULT IN A FINE OF \$1000.00 FOR THE FIRST OFFENSE, \$1500.00 FOR THE SECOND, AND \$2000.00 FOR THE THIRD, ETC. IF PHYSICAL DAMAGE IS DONE TO THE TREE, AN APPRAISAL OF THE DAMAGES AND RELATED FEES WILL BE DETERMINED BY AN ASCA REGISTERED CONSULTING ARBORIST, AND BE BASED ON ALL, OR A PERCENTAGE OF, THE ESTABLISHED VALUE ASSIGNED TO THE TREE.
 - A NOTARIZED CERTIFICATE OF VARIETY FOR THE MEDJOOL SPECIES FOR THIS SITE WILL BE REQUIRED AT TIME OF INSPECTION.
 - ALL SPECIES OF TREES TO BE SOURCED FROM THE SAME NURSERY TO PROVIDE A CONSISTENT LOOK TO THE PROJECT, AND TO ENSURE THAT TALL TREES WILL MATURE AT THE SAME GROWTH RATE.
 - CONTRACTOR TO WORK CLOSELY WITH CITY URBAN FORESTRY STAFF TEAM TO ENSURE A SUCCESSFUL APPROACH.
 - ALL TREES DESIGNATED AS SINGLE TRUNK SHALL HAVE A SINGLE, RELATIVELY STRAIGHT, DOMINANT LEADER, PROPER STRUCTURAL BRANCHING AND EVEN BRANCH DISTRIBUTION. TREES WITH BARK INCLUSION, TIPPED BRANCHES, AND CO-DOMINANT TRUNKS WILL NOT BE ACCEPTED. TREES WITH GIRDLING, CIRCLING AND/OR PLUNGING ROOTS WILL BE REJECTED.
 - ALL PROPOSED PLANTING BEDS TO FILL THE PLANTING AREA AND BE SPACED PROPERLY PER SPECIFICATIONS.

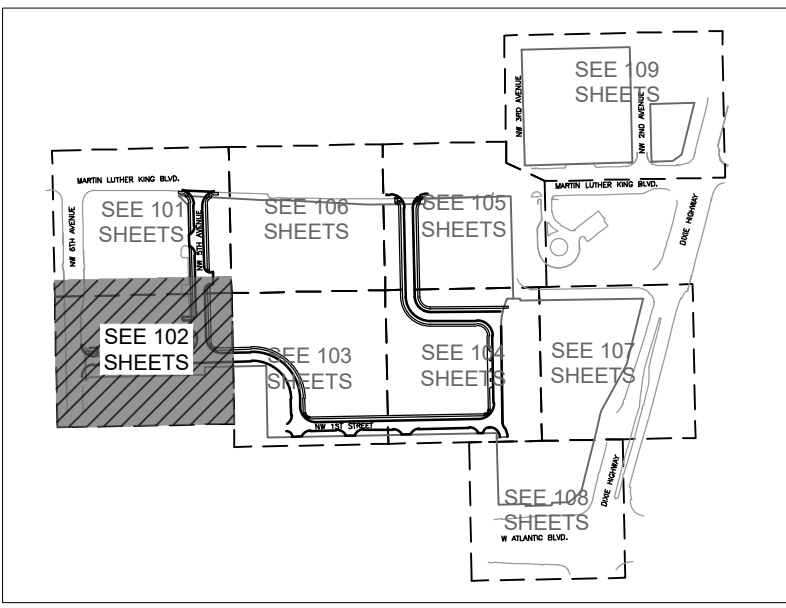

KEITH

301 East Atlantic Blvd.
Pompano Beach, FL 33060
PH: (954) 788-3400

Florida Engineering Business License: CA7928
Florida Surveyor and Mapper Business License: LB6860
Florida Landscape Architecture Business License: LC26000457

REVISIONS

NO.	DESCRIPTION	DATE

PRELIMINARY PLAN
NOT FOR CONSTRUCTION

THESE PLANS ARE NOT FULLY PERMITTED AND ARE SUBJECT TO REVISIONS MADE DURING THE PERMITTING PROCESS.
RESPONSIBILITY FOR THE USE OF THESE PLANS PRIOR TO OBTAINING PERMITS FROM ALL AGENCIES HAVING JURISDICTION OVER THE PROJECT WILL FALL SOLELY UPON THE USER.

ISSUE DATE: 02/25/2026
DESIGNED BY: SL, KU
DRAWN BY: KU, EZ
CHECKED BY: SL, KU
BID-CONTRACT:

PAUL H. WEINBERG, PLA
FLORIDA REG. NO. LA6666804
(FOR THE FIRM)

CLIENT

RP
POMPANO
LLC

PROJECT

DOWNTOWN
POMPANO

SHEET TITLE

PLANTING PLAN

SHEET NUMBER LP-102
PROJECT NUMBER 15083.00

Plotted by: Kurena On 6/30/2026 3:20 PM

Drawing name: H:\15083.00 - Downtown Pompano - RP Development LLC\Landscare Architecture\CAD\15083.00-LP-1X-X.dwg

STATUS: PRELIMINARY