



PZ26-12000001
04/01/2026



PZ26-12000001
05/20/2026

Pompano Beach, FL 33060
PH: (954) 788-3400

Florida Engineering Business License: CA7928
Florida Surveyor and Mapper Business License: LB6860
Florida Landscape Architecture Business License: LC2600045

[illegible]

PRELIMINARY PLAN
NOT FOR CONSTRUCTION

**THESE PLANS ARE NOT FULLY PERMITTED
AND ARE SUBJECT TO REVISIONS MADE
DURING THE PERMITTING PROCESS.**

**RESPONSIBILITY FOR THE USE OF THESE
PLANS PRIOR TO OBTAINING PERMITS FROM
ALL AGENCIES HAVING JURISDICTION OVER
THE PROJECT WILL FALL SOLELY UPON THE
USER.**

ISSUE DATE: 02/25/2026

DESIGNED BY: SL, KU

DRAWN BY: KU, EZ

CHECKED BY: SL, KU

BID-CONTRACT:

PAUL H. WEINBERG, PLA
FLORIDA REG. NO. LA6666804
(FOR THE FIRM)

CLIENT

**RP
POMPAÑO
LLC**

PROJECT


DOWNTOWN POMPANO

SHEET TITLE



PLANTING PLAN

**SHEET
NUMBER** **LP-108**

PROJECT NUMBER	15083.00
----------------	----------

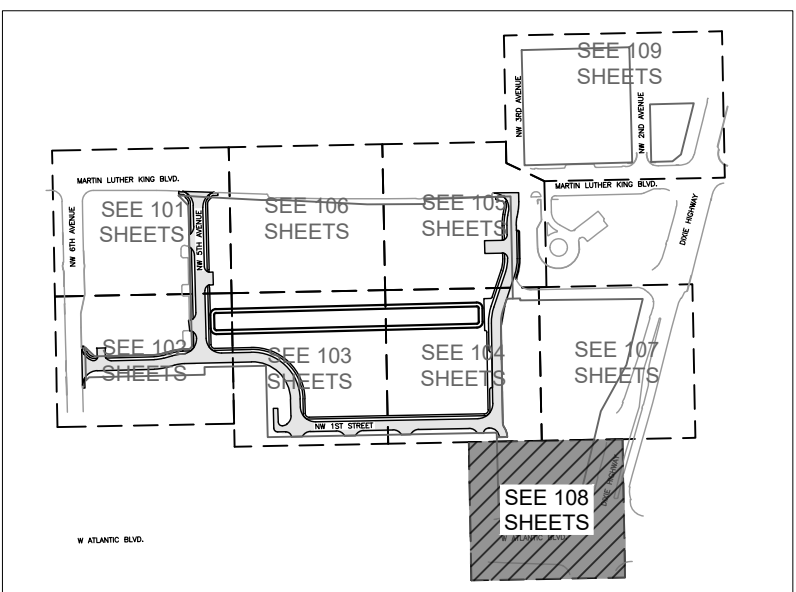

KEY PLAN

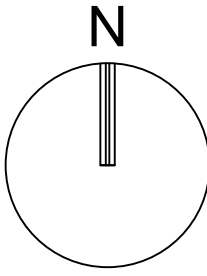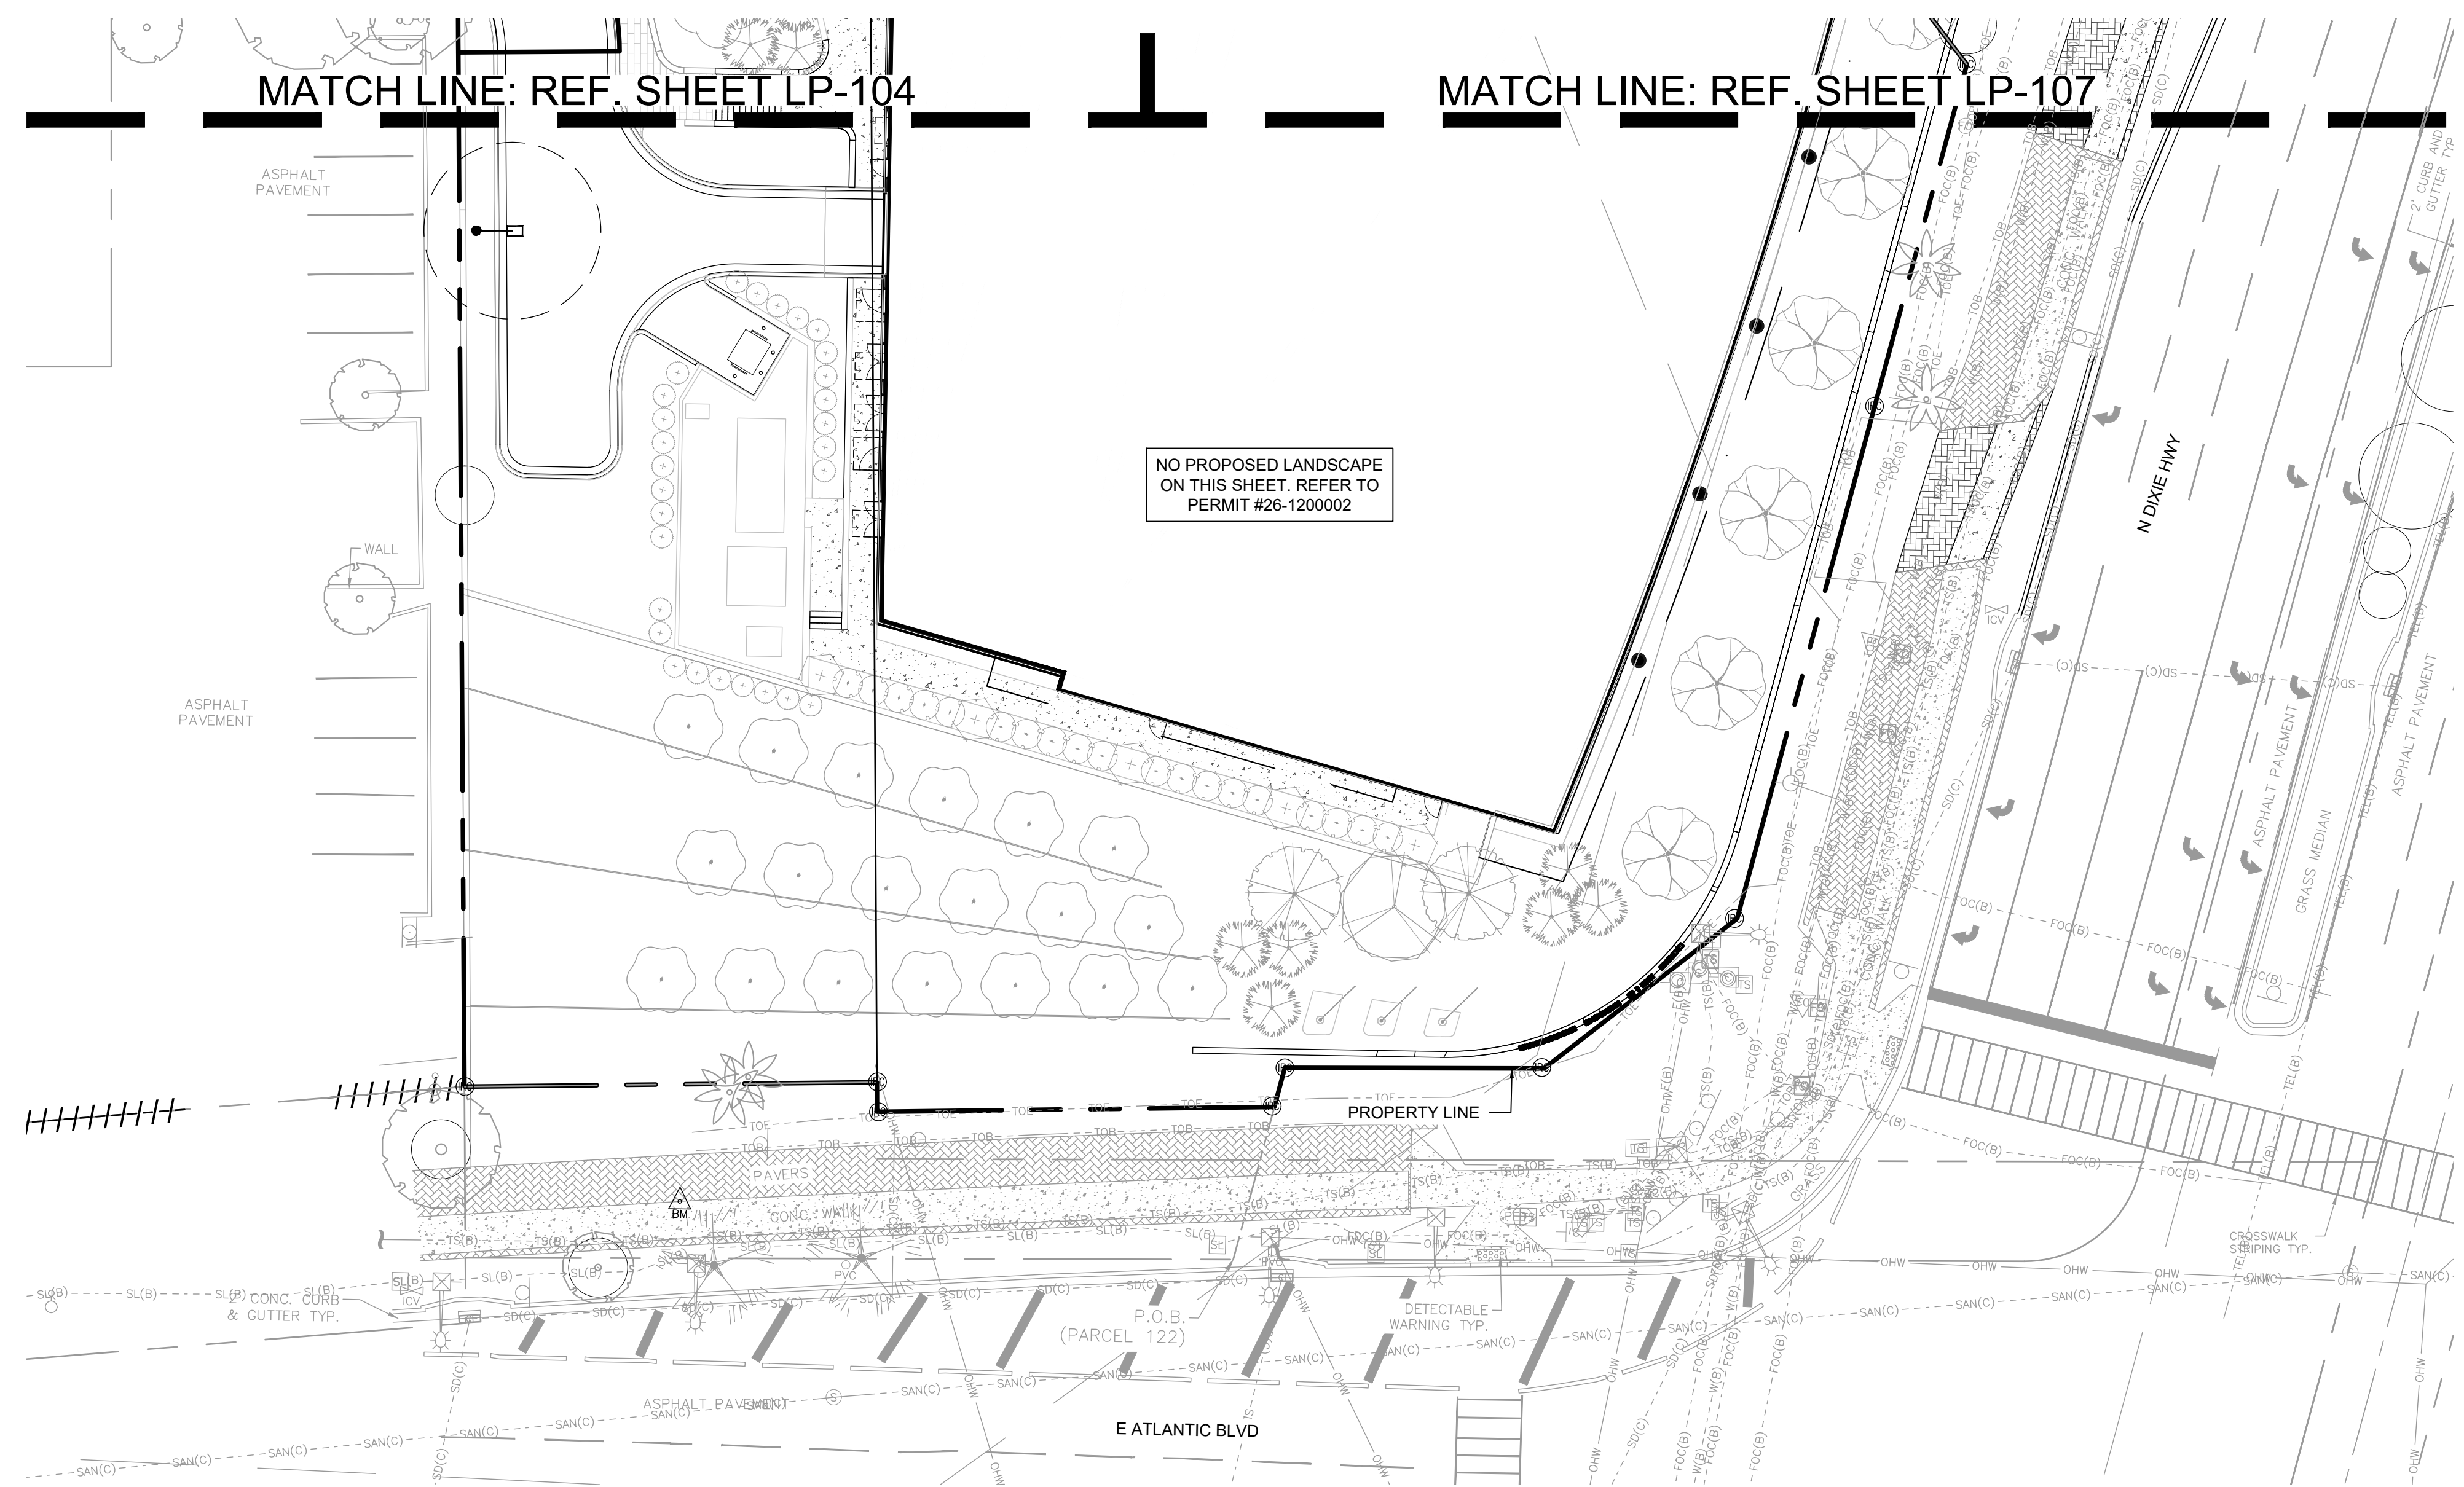

GRAPHIC SCALE

SCALE: 1" = 20'

NOTE: PRINTED DRAWING SIZE
MAY HAVE CHANGED FROM

ORIGINAL. VERIFY SCALE USING
BAR SCALE ABOVE.

PZ26-12000001
08/05/2026

PZ26-12000001
08/05/2026

Drawing name: H:\15083.00 - Downtown Pompano - RP Development LLC\Landscape Architecture\CAD\15083.00-LP-1XX.dwg

STATUS: PRELIMINARY