
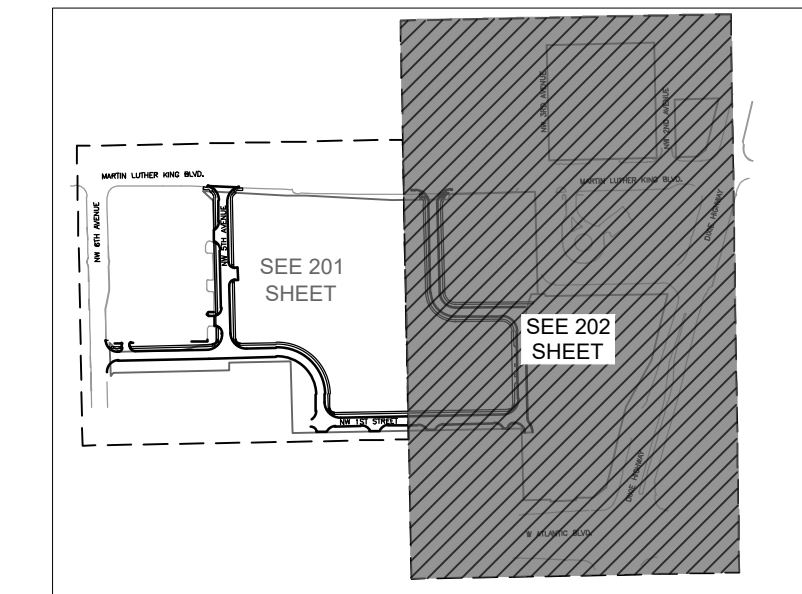


SCALE: 1" = 40'

NOTE: PRINTED DRAWING SIZE
MAY HAVE CHANGED FROM
ORIGINAL. VERIFY SCALE USING
BAR SCALE ABOVE.

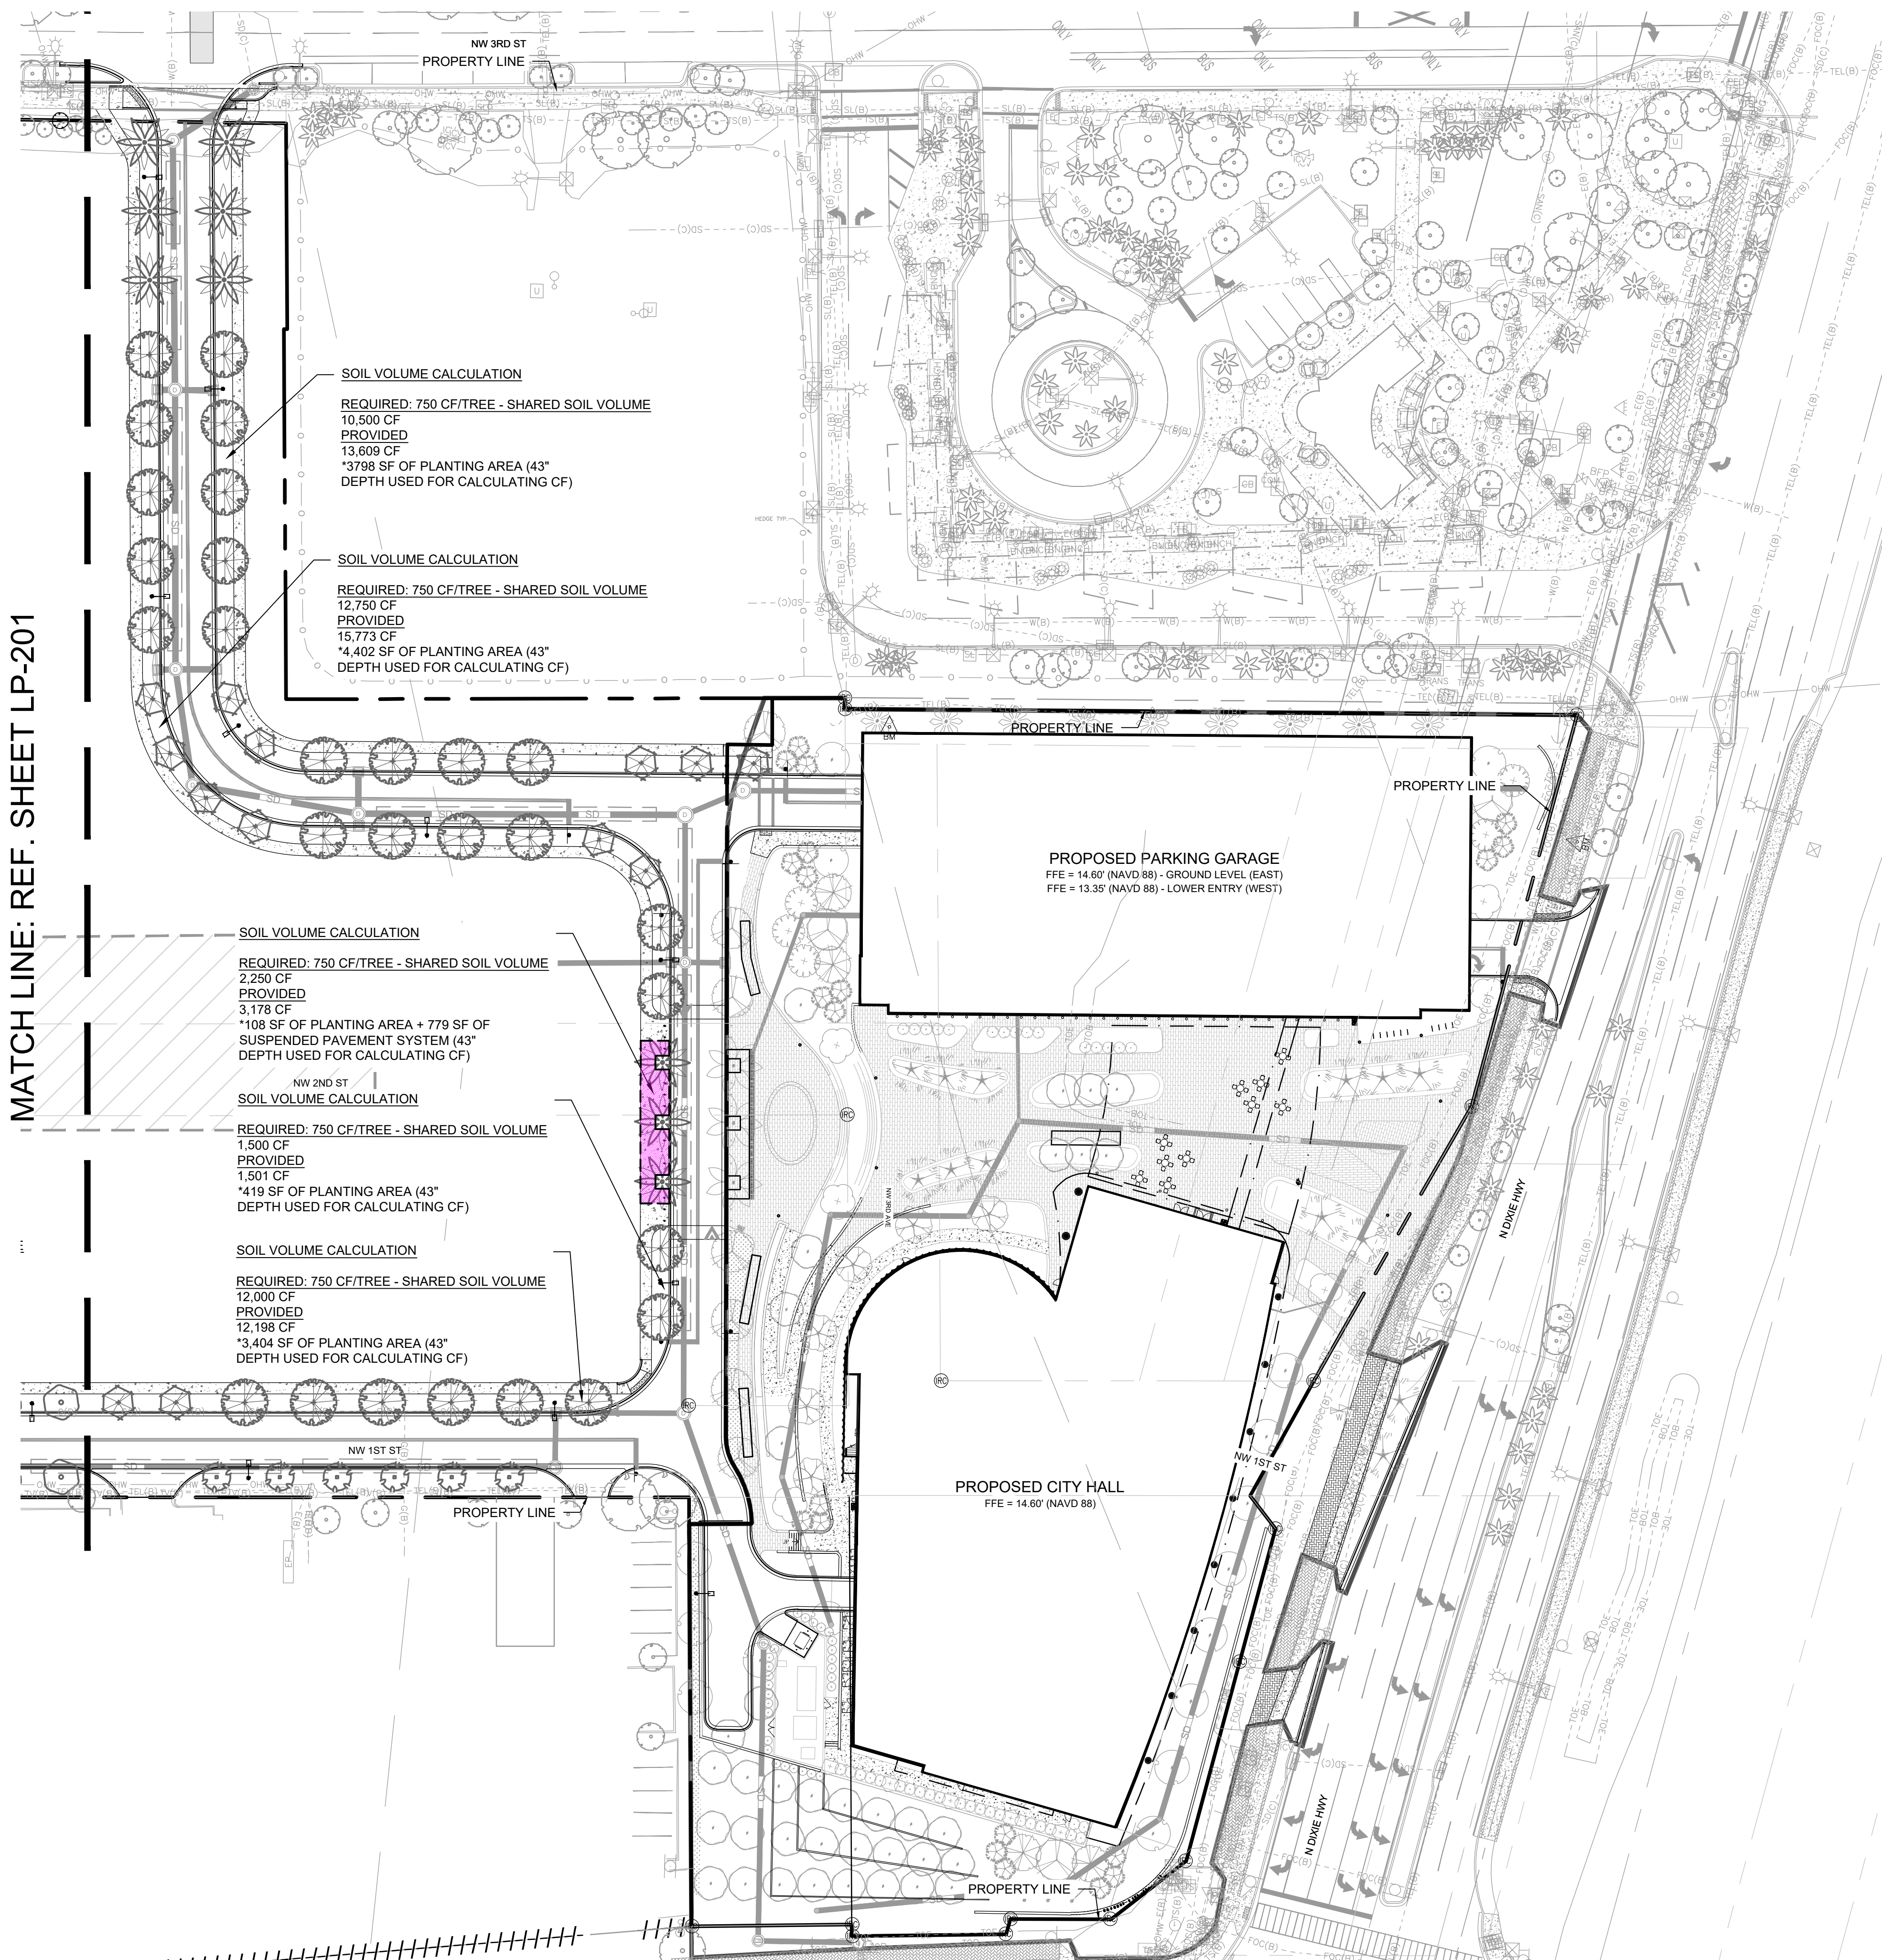

**301 East Atlantic Blvd.
Pompano Beach, FL 33060
PH: (954) 788-3400**

Florida Engineering Business License: CA7928
Florida Surveyor and Mapper Business License: LB686
Florida Landscape Architecture Business License: LC2600

REVISIONS

[illegible]

**PRELIMINARY PLAN
NOT FOR CONSTRUCTION**

THESE PLANS ARE NOT FULLY PERMITTED
AND ARE SUBJECT TO REVISIONS MADE
DURING THE PERMITTING PROCESS.

RESPONSIBILITY FOR THE USE OF THESE PLANS PRIOR TO OBTAINING PERMITS FROM ALL AGENCIES HAVING JURISDICTION OVER THE PROJECT WILL FALL SOLELY UPON THE USER.

ISSUE DATE:	02/25/20
-------------	----------

DESIGNED BY: SL. K

DRAWN BY: KUJ

CHECKED BY: SL. K

BID-CONTRACT:	
---------------	--

PAUL H. WEINBERG, PLA
FLORIDA REG. NO. LA6666804
(FOR THE FIRM)

CLIENT

**RP
POMPA
LLC**

PROJECT

DOWNTOWN POMPANO

SHEET TITLE

**SUSPENDED
PAVEMENT EXHIBIT**

SHEET
NUMBER **LP-202**

PROJECT NUMBER	15083.00
----------------	----------

[illegible][illegible]

1	2	
---	---	---	---	---	---	---	---	---	----	----	-----	-----	

DRC

PZ26-12000001
08/05/2026