
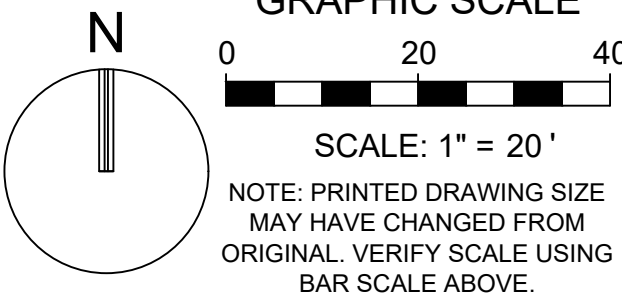
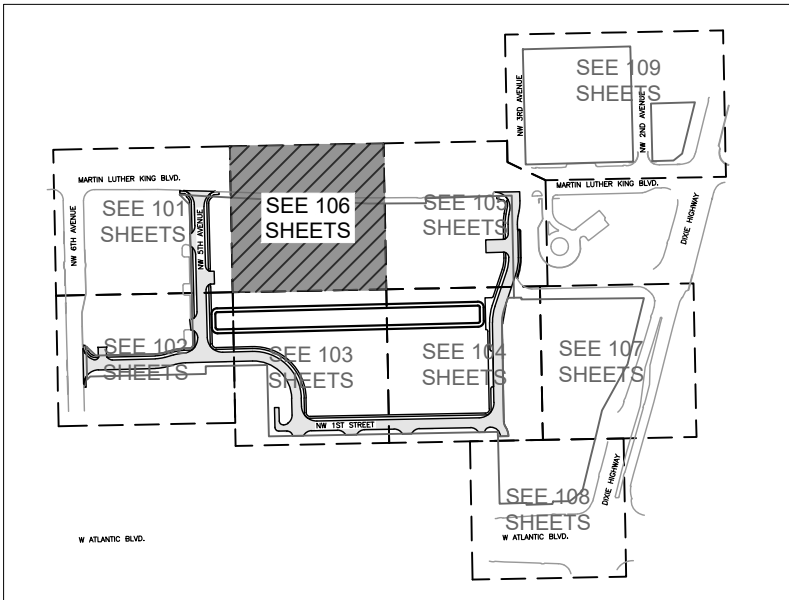


DRC

PZ26-12000001
04/01/2026

DRC

PZ26-12000001
08/05/2026

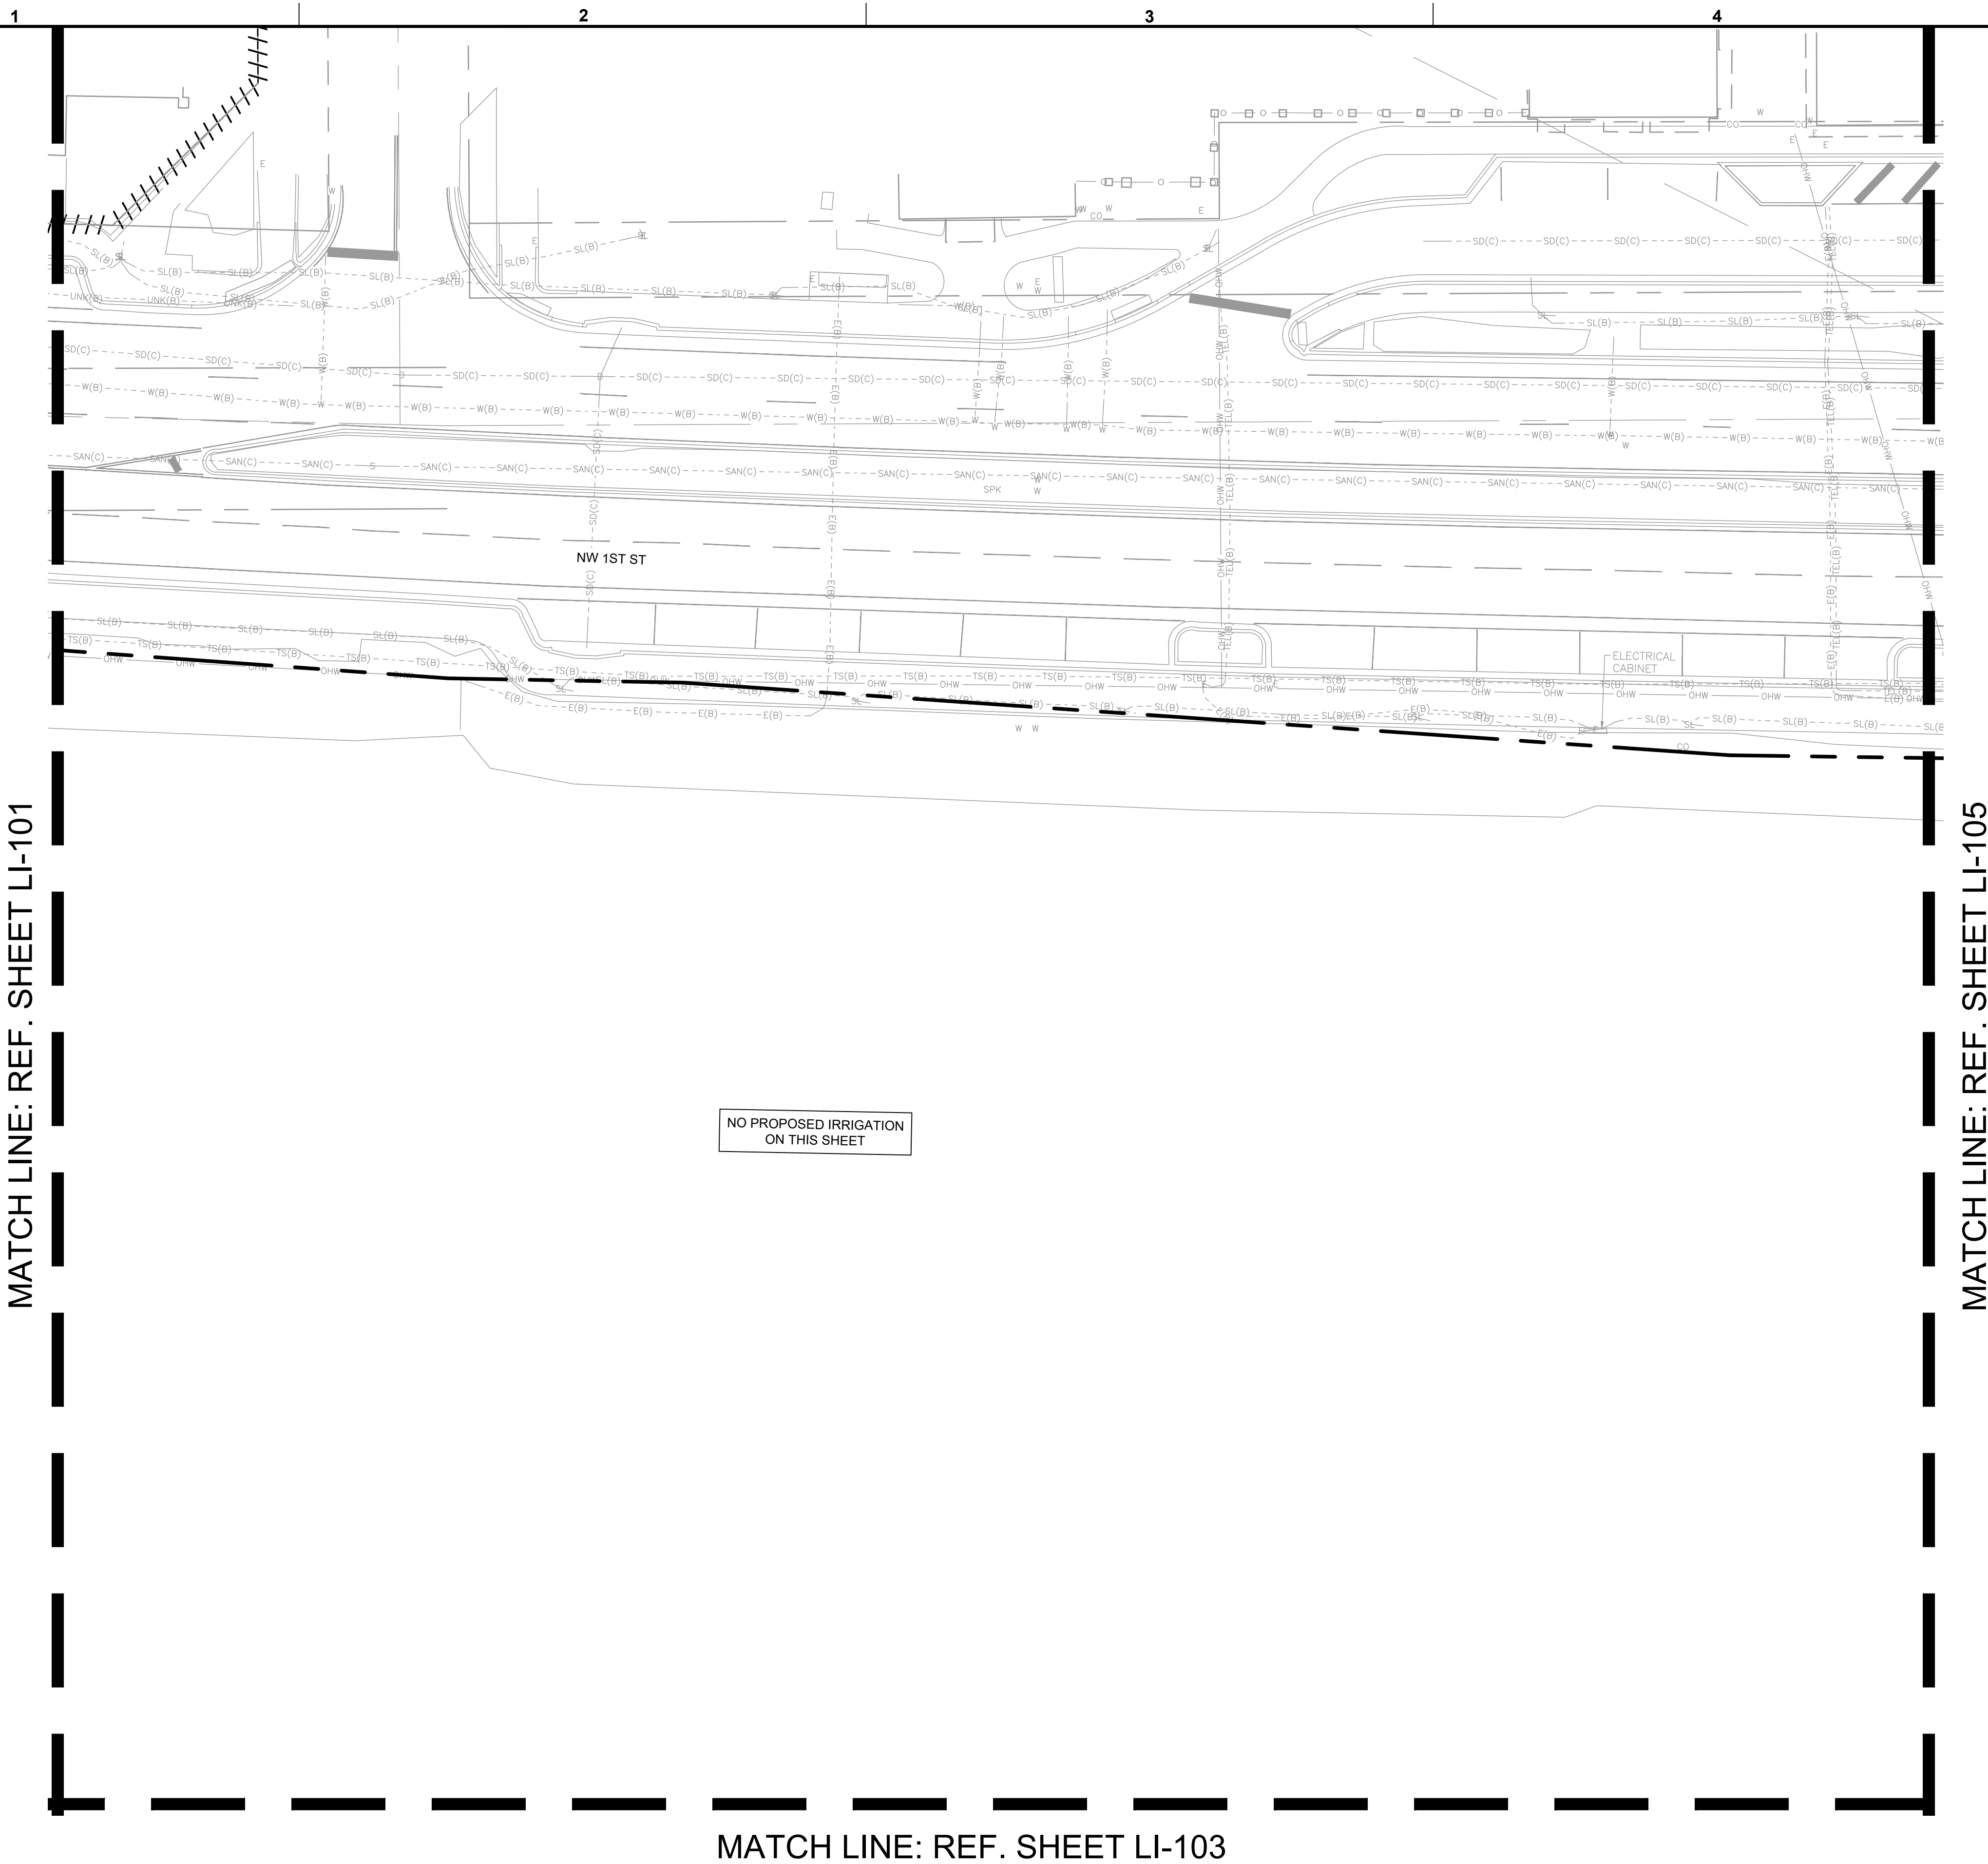

DRC

PZ26-12000001
05/20/2026
1001st Atlantic Blvd.
Pompano Beach, FL 33060
PH: (954) 738-3400

Florida Engineering Business License: CA7928
Florida Surveyor and Mapper Business License: LB6860
Florida Landscape Architecture Business License: LC26000457

REVISIONS		
NO.	DESCRIPTION	DATE

PRELIMINARY PLAN
NOT FOR CONSTRUCTION

THESE PLANS ARE NOT FULLY PERMITTED AND ARE SUBJECT TO REVISIONS MADE DURING THE PERMITTING PROCESS.
RESPONSIBILITY FOR THE USE OF THESE PLANS PRIOR TO OBTAINING PERMITS FROM ALL AGENCIES HAVING JURISDICTION OVER THE PROJECT WILL FALL SOLELY UPON THE USER.

ISSUE DATE: 02/25/2026
DESIGNED BY: SL, KU
DRAWN BY: KU, EZ
CHECKED BY: SL, KU
BID-CONTRACT:

PAUL H. WEINBERG, PLA
FLORIDA REG. NO. LA6666804
(FOR THE FIRM)

CLIENT

RP
POMPANO
LLC

PROJECT

DOWNTOWN
POMPANO

SHEET TITLE

IRRIGATION PLAN

SHEET NUMBER LI-106
PROJECT NUMBER 15083.00

Plotted by: slanducco On: 2/25/2026 2:12 PM

Drawing name: H:\15083.00 - Downtown Pompano - RP Development LLC\Landscape Architecture\CAD\15083.00-LI-1XX.dwg

STATUS: PRELIMINARY