


ISSUE DATE:	02/25/2026
DESIGNED BY:	SL, KU
DRAWN BY:	KU, EZ
CHECKED BY:	SL, KU
BID-CONTRACT:	

SHEET NUMBER	LL-103
PROJECT NUMBER	15083.00

SCALE: 1" = 20'

NOTE: PRINTED DRAWING SIZE
MAY HAVE CHANGED FROM
ORIGINAL. VERIFY SCALE USING
BAR SCALE ABOVE.

Calculation Summary								
Label	CalcType	Units	Avg	Max	Min	Avg/Min	Max/Min	Grid Z
ROADWAY	Illuminance	Fc	1.09	2.1	0.5	2.18	4.20	0

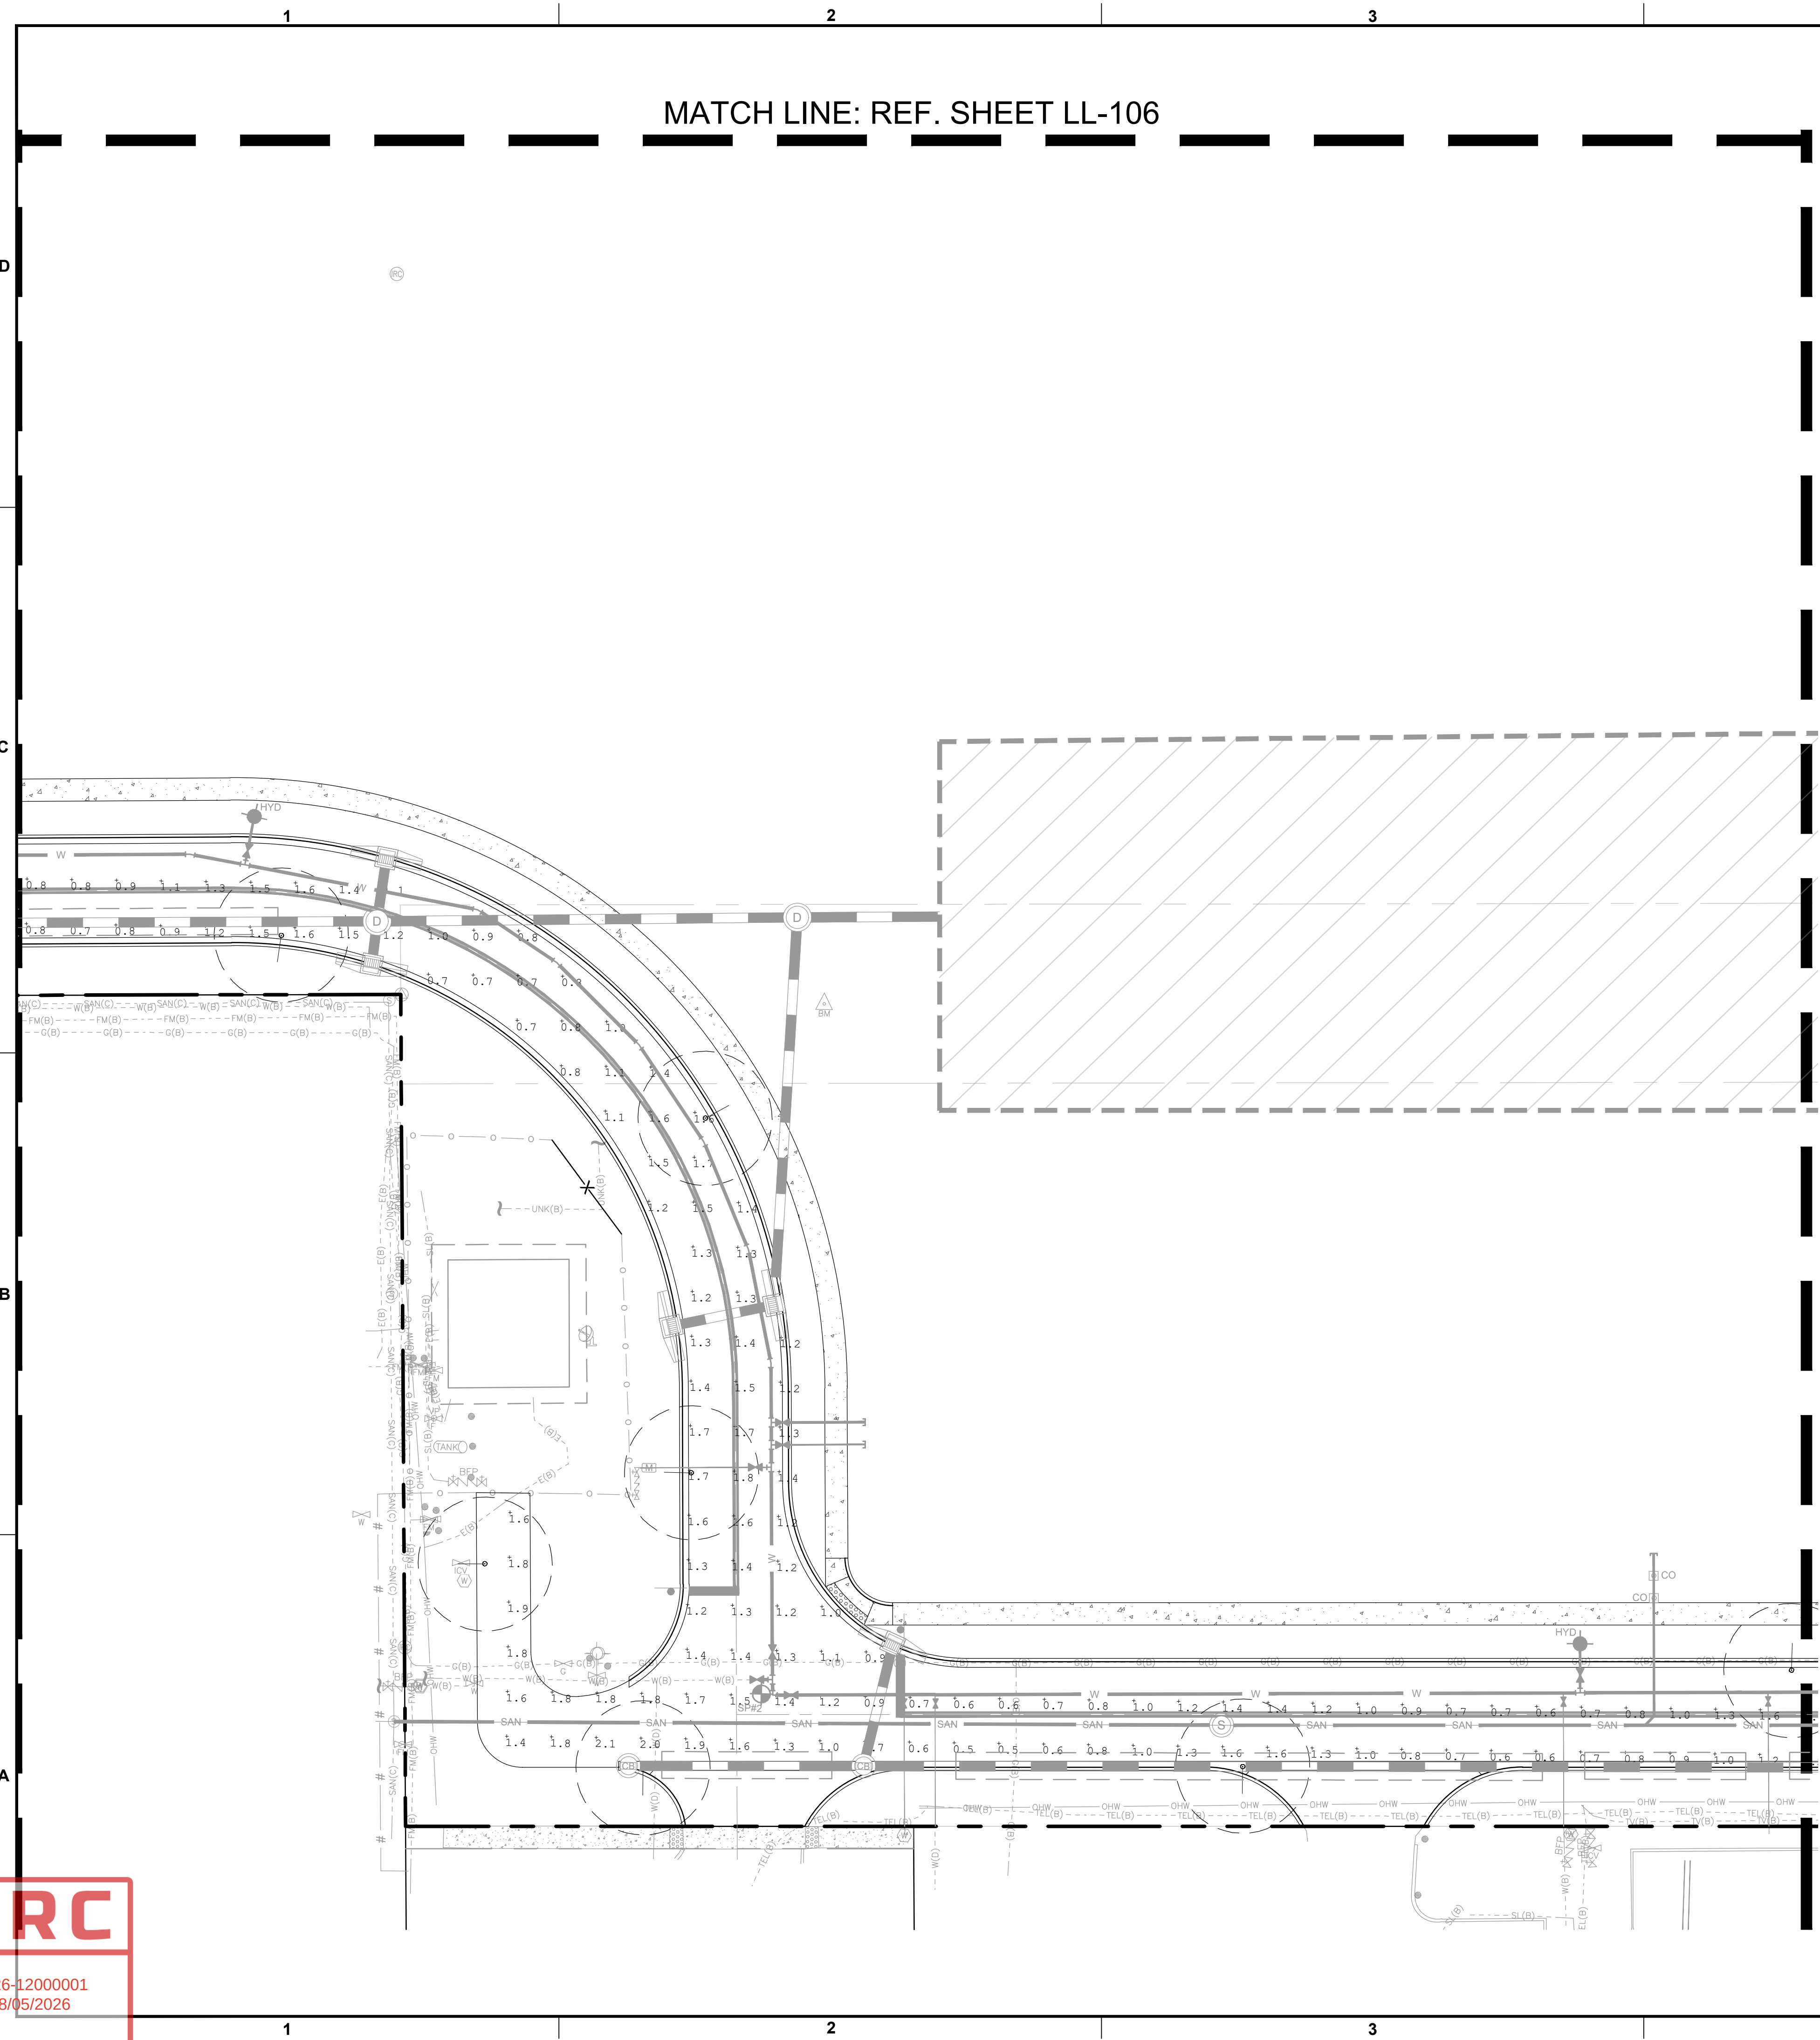

PZ26-12000001
08/05/2026