
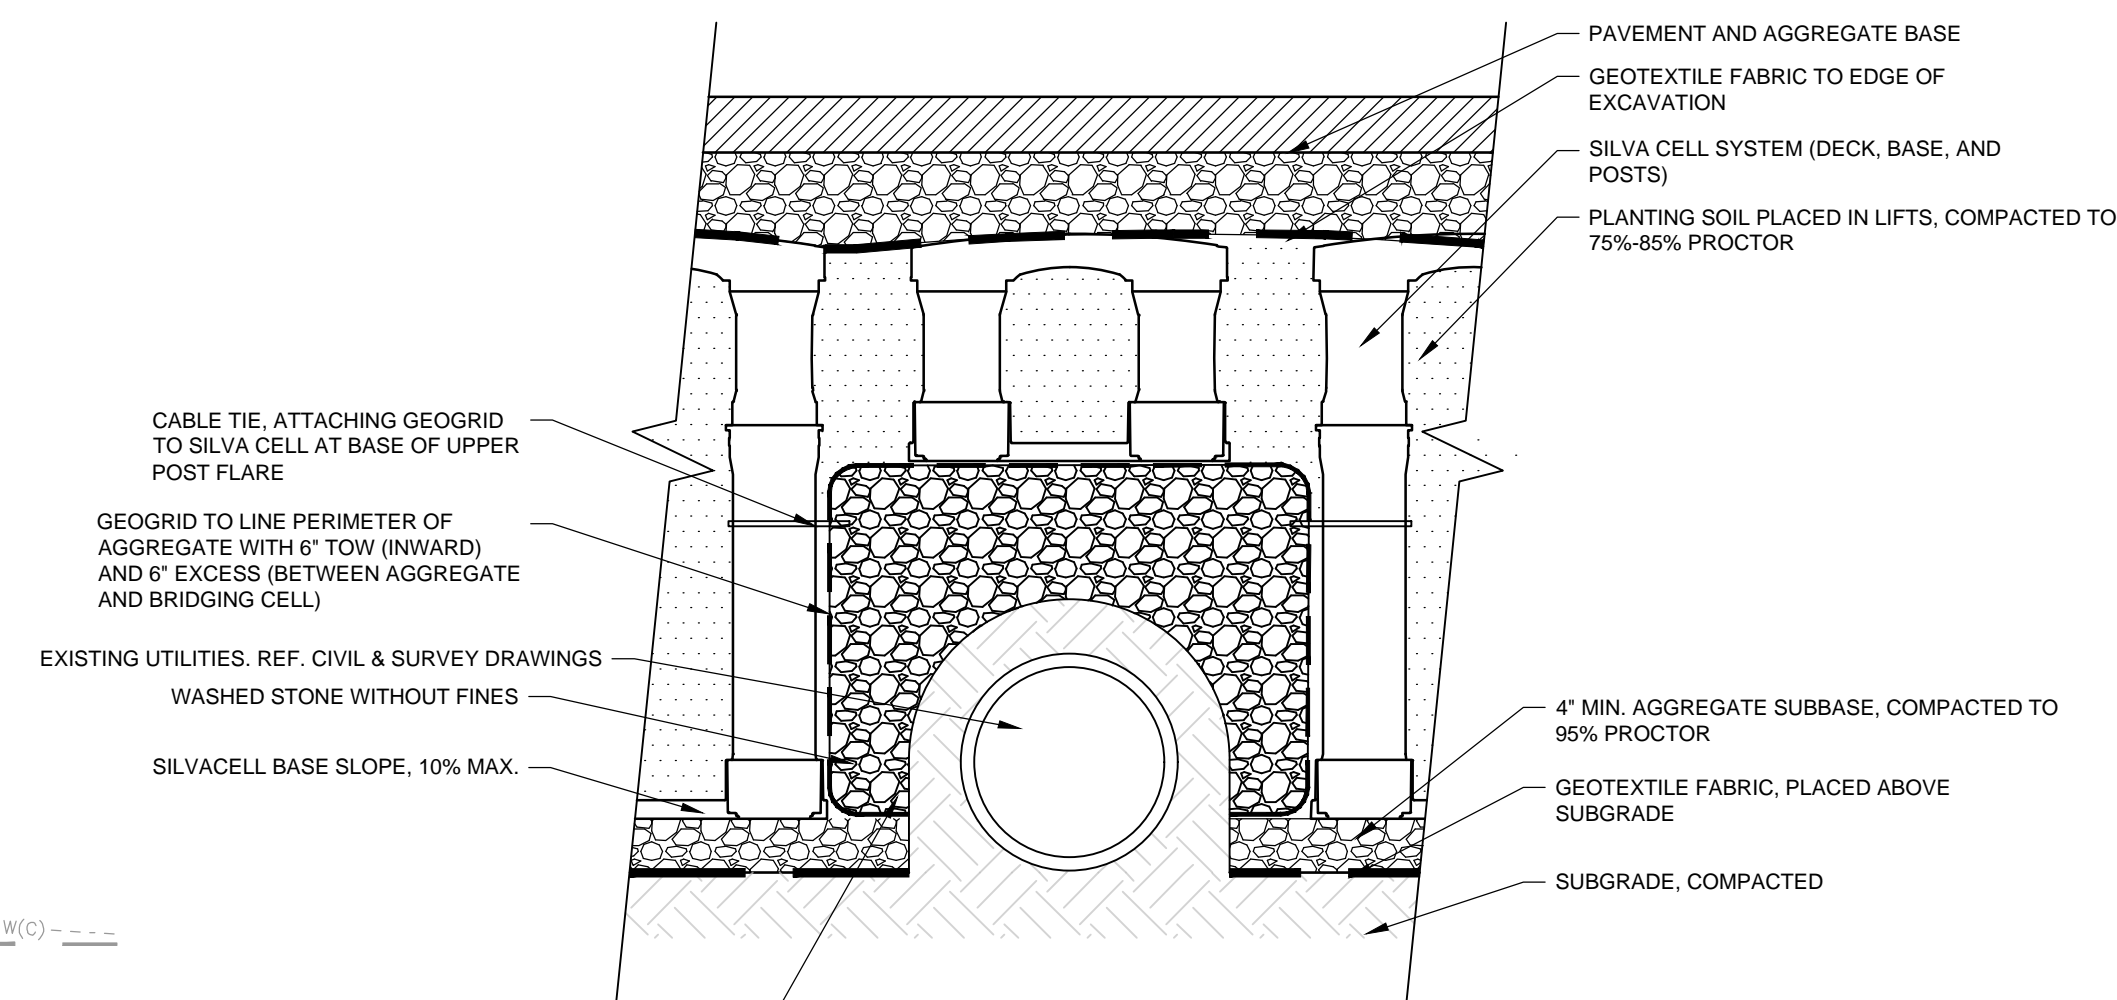


Soil volumes depicted in this chart are based on the amount of roots loam soil can support with optimum compaction for root growth.

(PEDESTRIAN APPLICATION)
2X SILVA CELL SYSTEM FOR PAVERS

SECTION

NOT TO SCALE

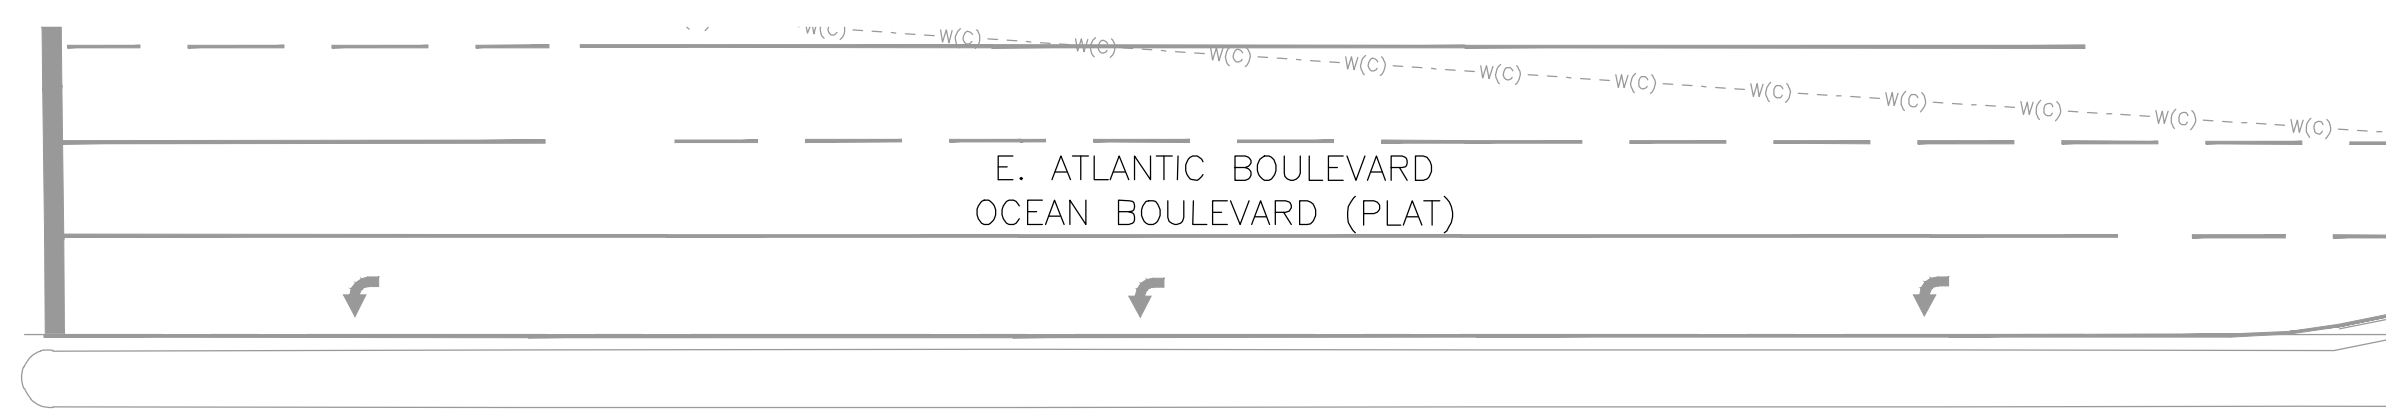


TOTAL SOIL VOLUME PROVIDED PER TREE MUST BE IN ACCORDANCE WITH FIGURE 155.3501.J.3.a
REF. CALCULATIONS AND PLAN LAYOUT SHOWN ON SHEET 1 P-201

- NOTES:**
1. INSTALLATION TO BE COMPLETED IN ACCORDANCE WITH MANUFACTURER'S SPECIFICATION.
 2. DO NOT SCALE DRAWINGS
 3. PROVIDE SUPPLEMENTAL IRRIGATION FOR SEASONAL DROUGHT SUPPORT OF TREES & SOIL
 4. DETAIL PROVIDED BY DEEP ROOT GREEN INFRASTRUCTURE


SILVA CELL OVER UTILITIES

2 SECTION

NOT TO SCALE

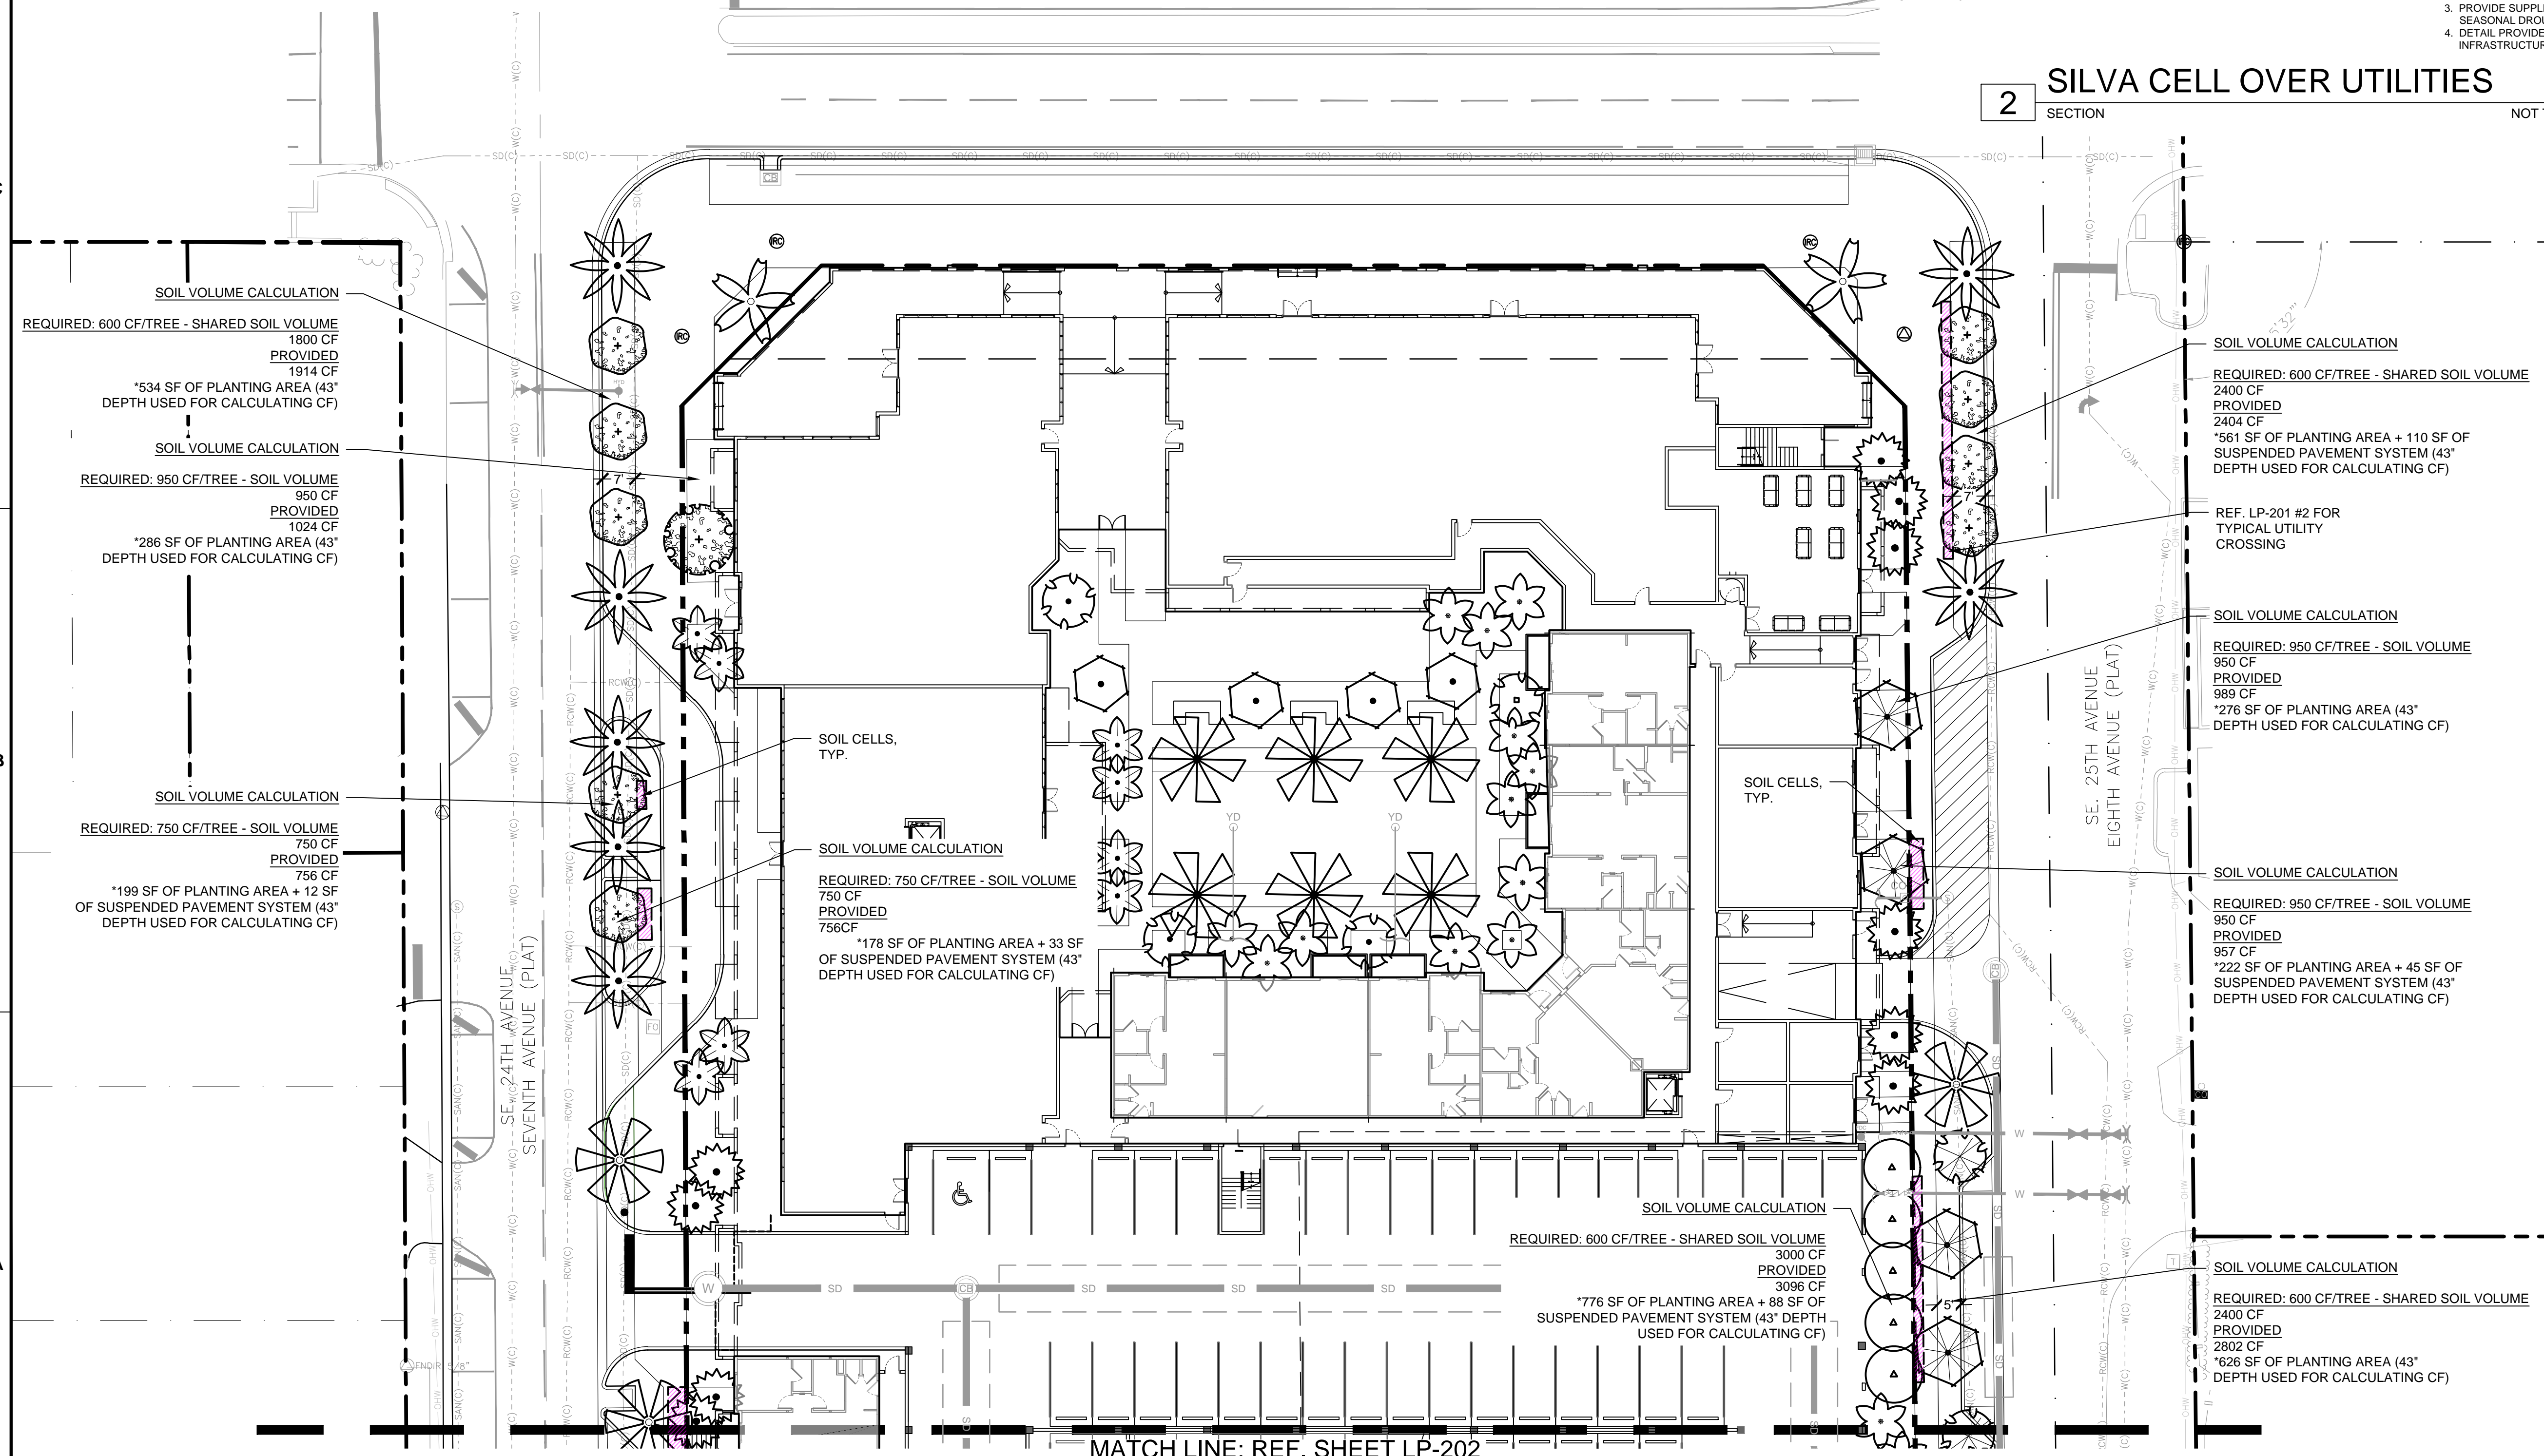

MATCH LINE: REF. SHEET LP-202

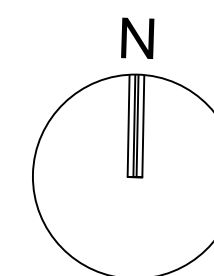

GRAPHIC SCALE

SCALE: 1" = 20'

NOTE: PRINTED DRAWING SIZE
MAY HAVE CHANGED FROM
ORIGINAL. VERIFY SCALE USING
BAR SCALE ABOVE.

[illegible]

RESPONSIBILITY FOR THE USE OF THESE
PLANS PRIOR TO OBTAINING PERMITS FROM
ALL AGENCIES HAVING JURISDICTION OVER
THE PROJECT WILL FALL SOLELY UPON THE
USER.

ISSUE DATE:	02/24/25
-------------	----------

DESIGNED BY: RK/MP

DRAWN BY: RK/JB

CHECKED BY: RK/MP

BID-CONTRACT:

MICHAEL J. PHILLIPS, PLA
FLORIDA REG. NO. LA0001540
(FOR THE FIRM)

CLIENT

**PORTMAN
HOLDINGS**

PROJECT

2400 E ATLANTIC
2400 East Atlantic Blvd.
Pompano Beach, FL

SHEET TITLE

SUSPENDED PAVEMENT PLAN

LP-201

PROJECT NUMBER	14267.00
----------------	----------

PZ25-12000001

04/02/2025

	STATUS: DRC SET
--	-----------------