


Room Areas

- ACCESSORY, STORAGE, MECH
- ASSEMBLY
- CIRCULATION
- GARAGE
- RESTROOM

GROSS AREA - GROUND LEVELS

NAME	AREA
Level 1 (10.7' NAVD)	
BOH CORRIDOR	1013 SF
BOILER	213 SF
CENTRAL HUB	4584 SF
COMP.	212 SF
CORRIDOR	306 SF
DOMESTIC WATER	194 SF
DRYERS	113 SF
ELEC.	138 SF
ELEV.	89 SF
EMPLOYEE BREAKROOM	781 SF
ENGINEER	205 SF
FIRE CMND	221 SF
FIRE PUMP	232 SF
FOOD PREP	1146 SF
FPL PAD	344 SF
G.M	130 SF
GARAGE	15308 SF
GENERATOR	556 SF
GUEST STORAGE	257 SF
LAUNDRY	426 SF
LINEN	108 SF
LOADING	1263 SF
MECH.	90 SF
MEETING ROOM	1360 SF
MEN	268 SF
PATIO (DECK)	734 SF
SALES	116 SF
SERV.ELV.	87 SF
STAIR 1	189 SF
STAIR 2	267 SF
STAIR 3	207 SF
STAIR 4	311 SF
STO.	350 SF
STORAGE	264 SF
SWITCHGEAR	305 SF
TELE DATA	256 SF
TRASH	376 SF
UNISEX	113 SF
WOMEN	232 SF
WORK	227 SF
TOTAL	33592 SF

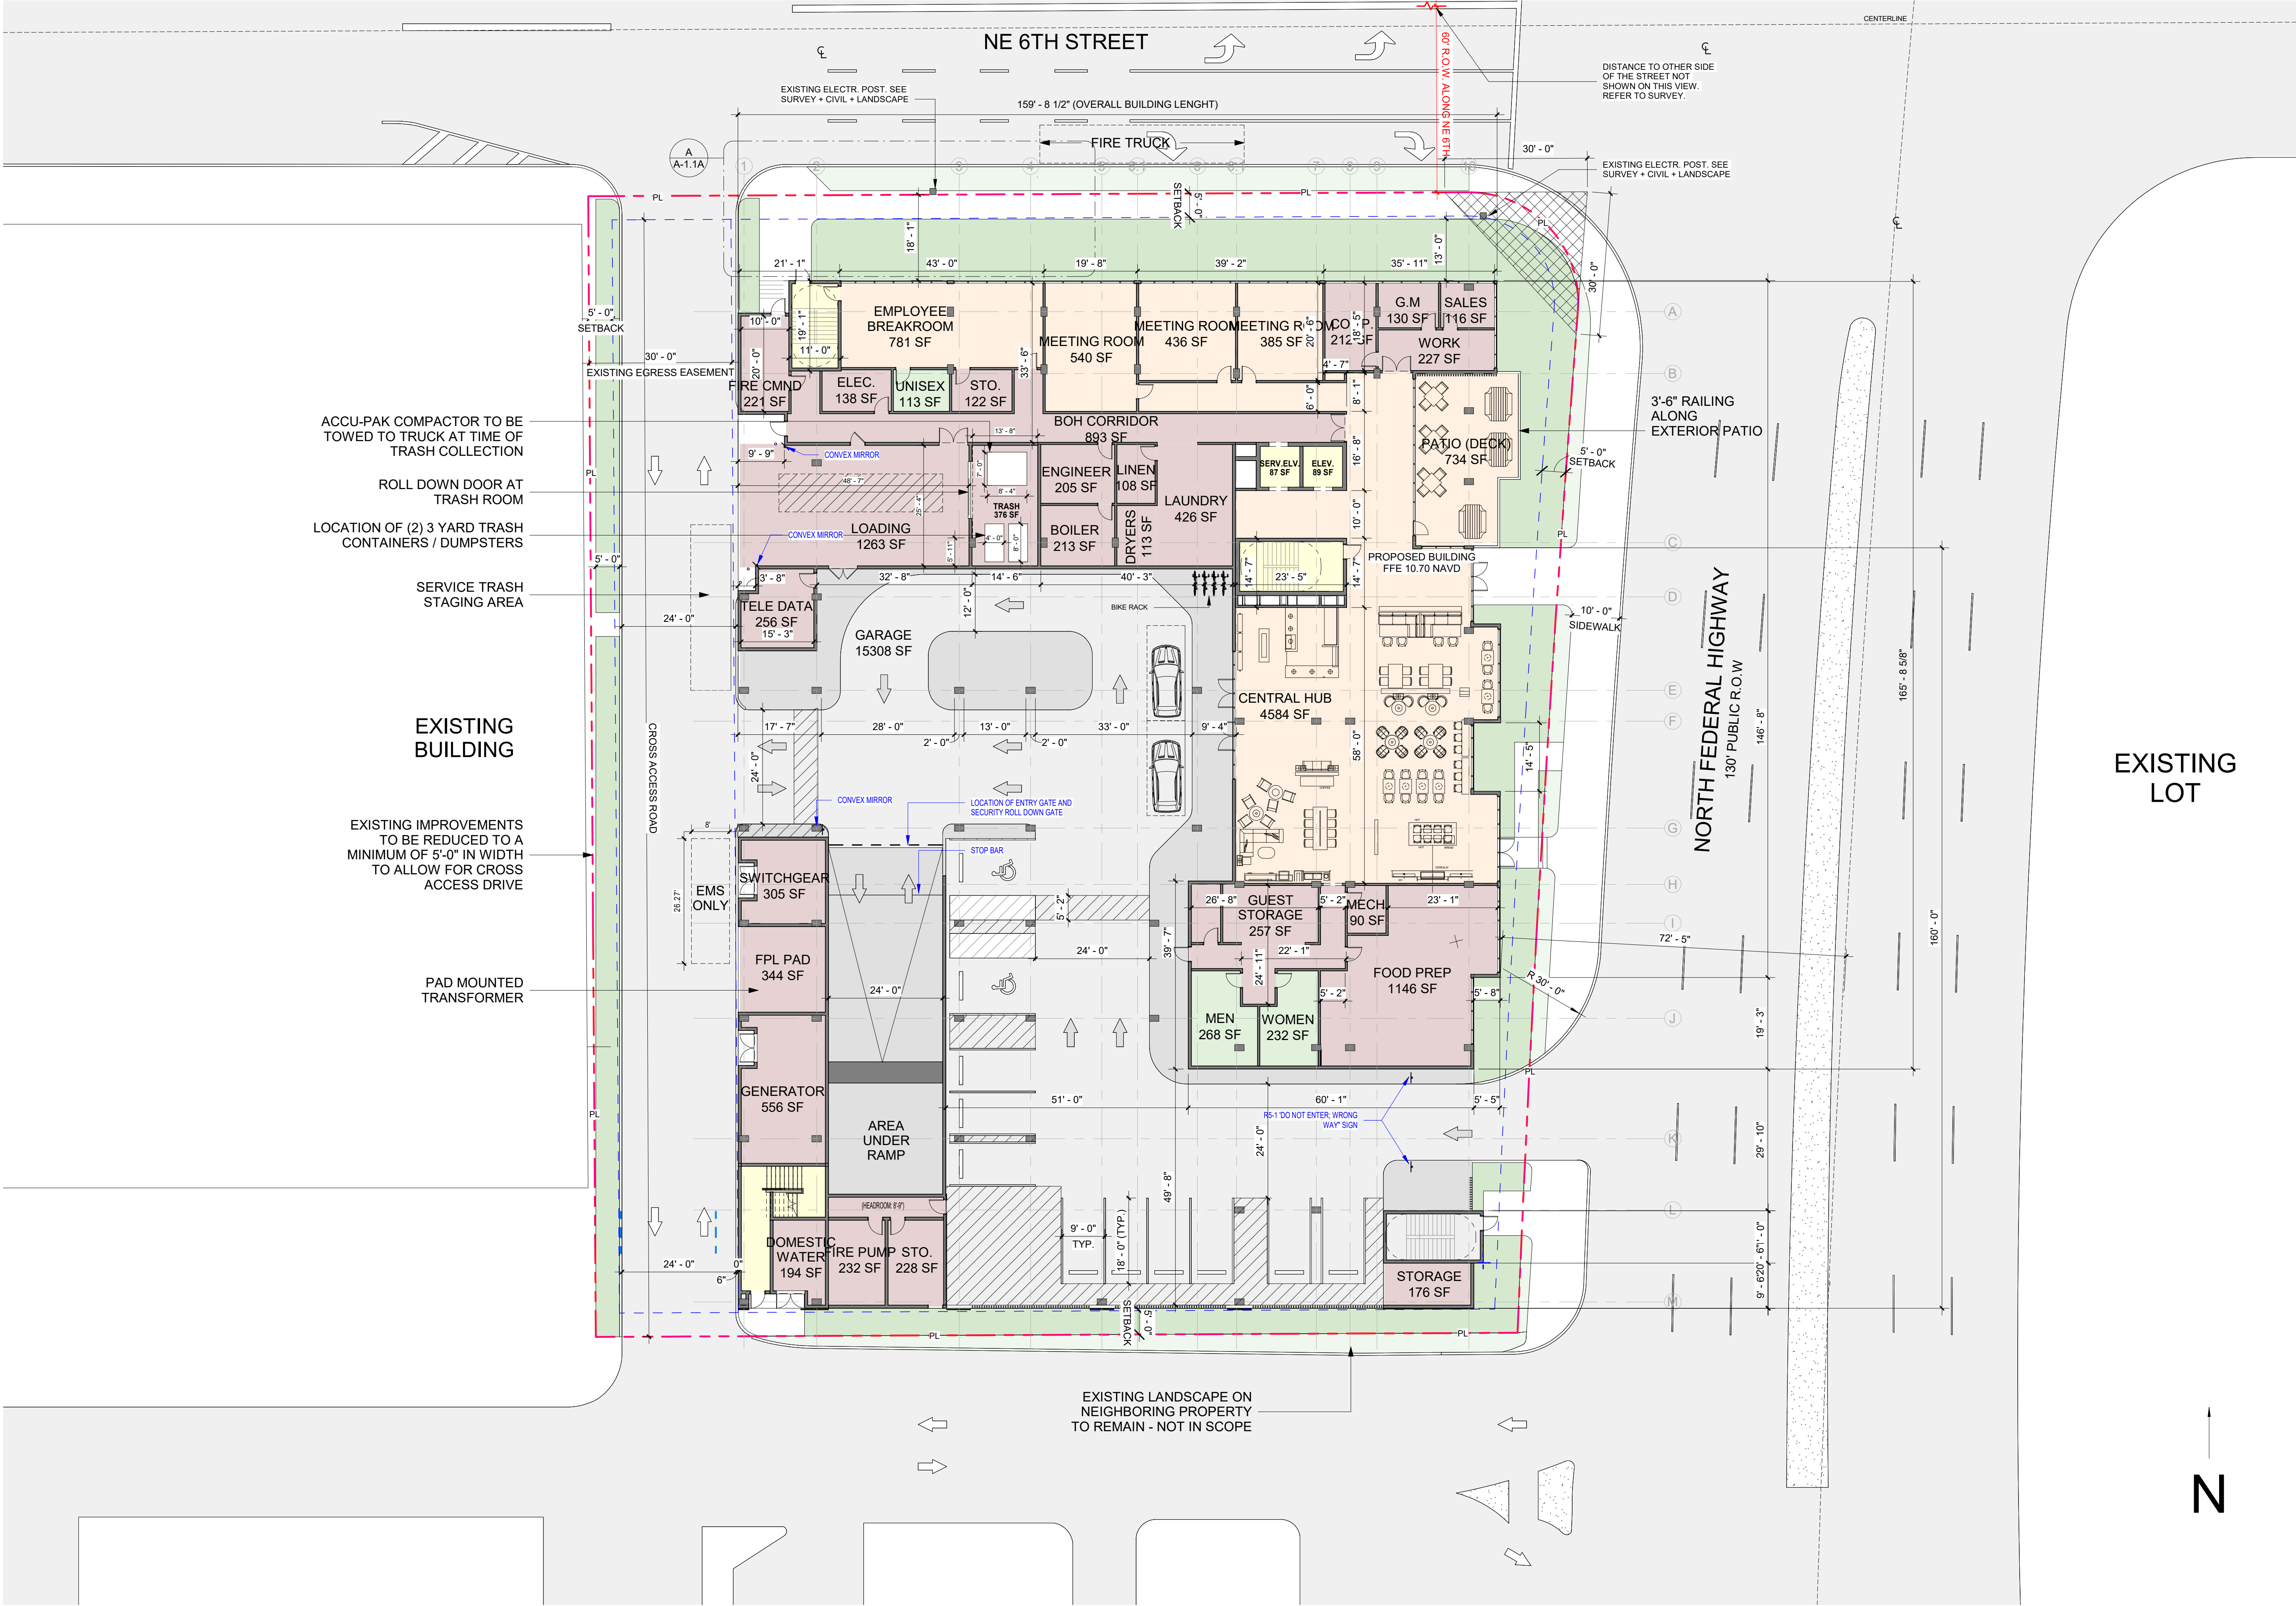

1 LEVEL 1 - FLOOR PLAN
1/16" = 1'-0"