



A

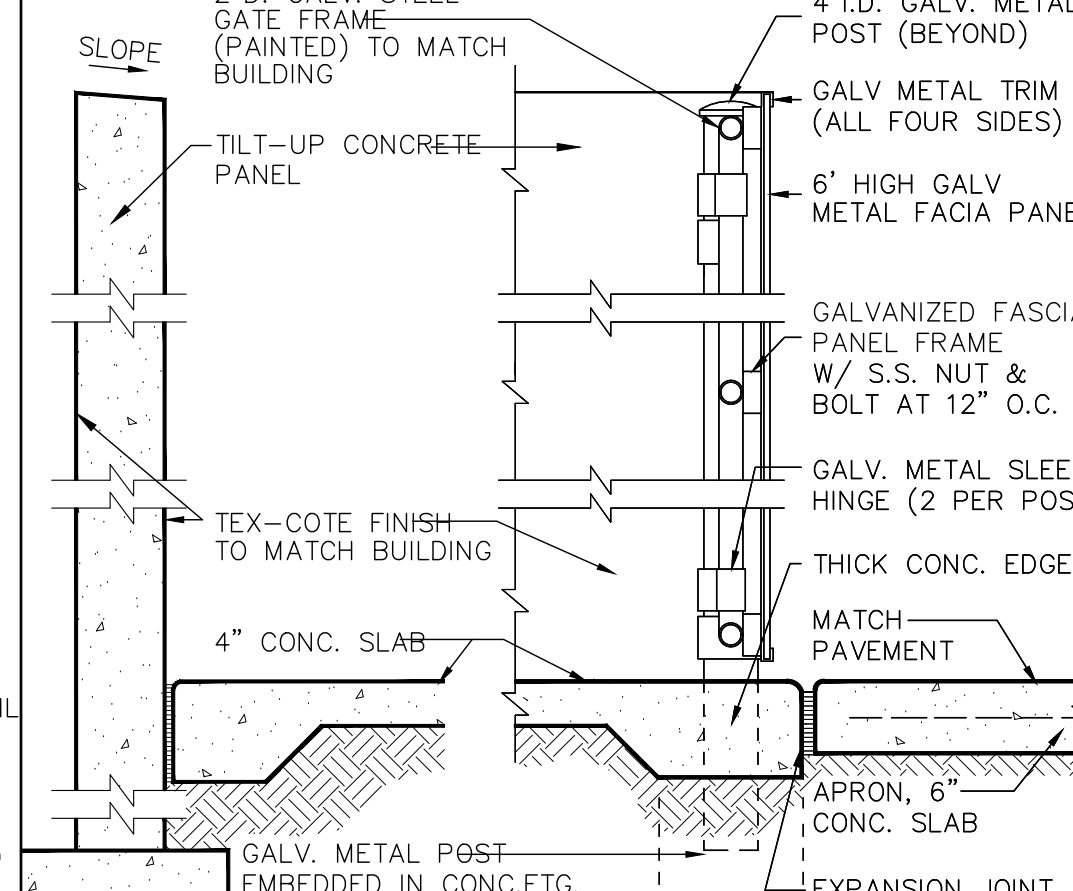


3	DUMPSTER ENCLOSURE
---	--------------------

A4.00	SCALE: 3/4" = 1'-0'
-------	---------------------

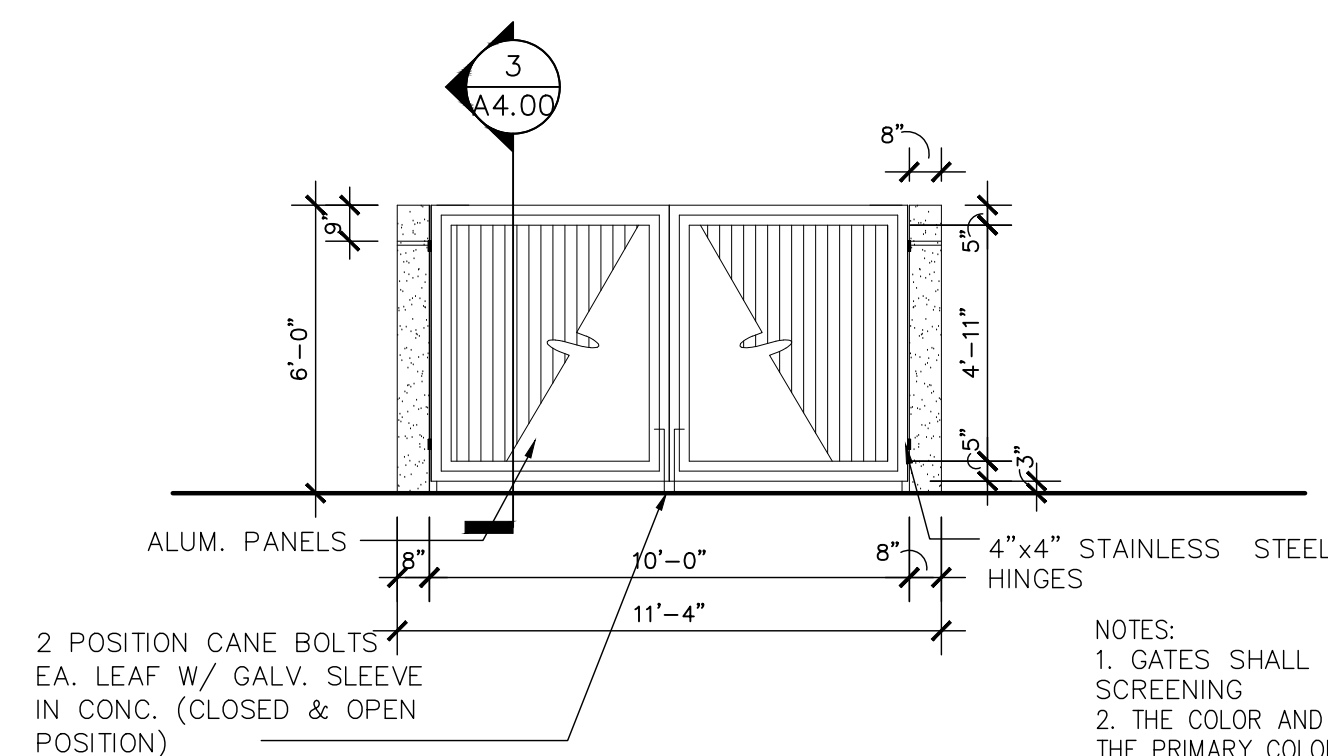


A4.00	SCALE: 1/4" = 1'-0'
-------	---------------------

A4.00	SCALE: 1/4" = 1'-0'
-------	---------------------

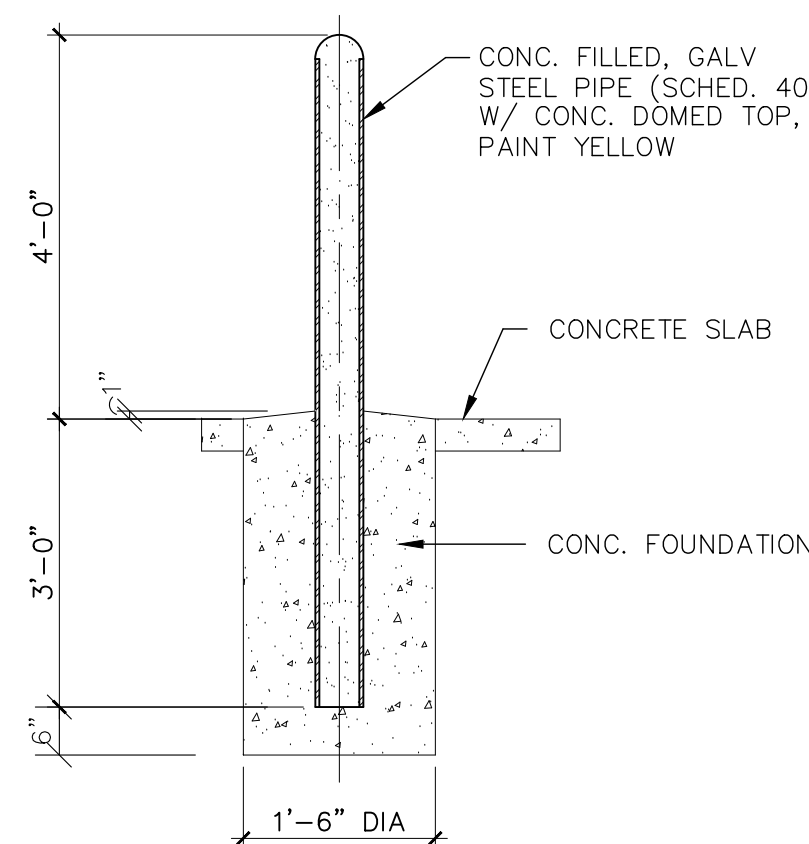


A4.00	SCALE: 1/2"=1'-0"
-------	-------------------

A4.00	SCALE: 1/2"=1'-0"
-------	-------------------

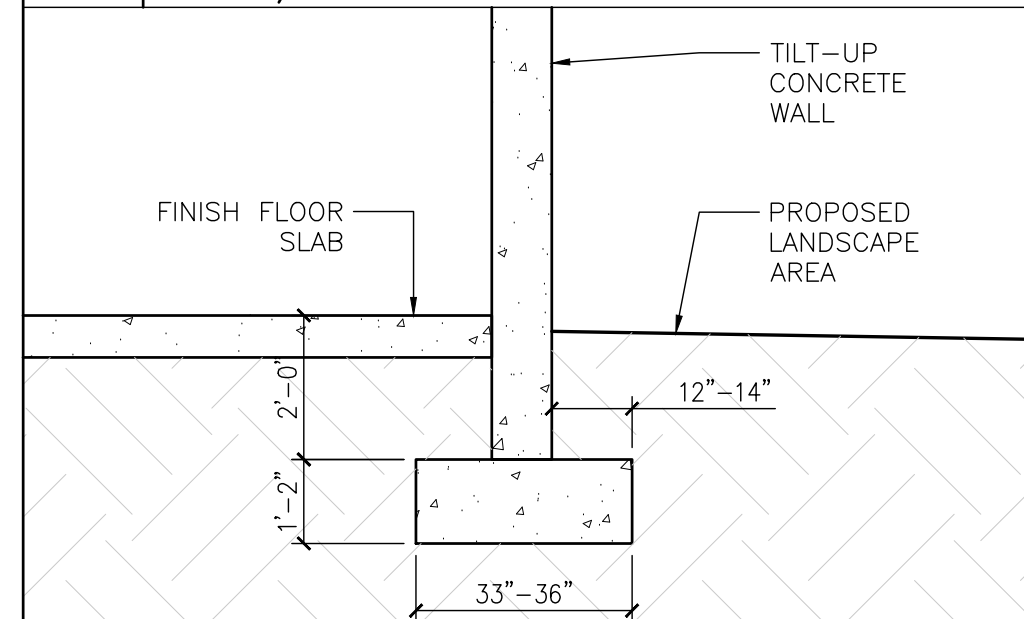

IL P725-12000030 1 DUMPSTER PLAN

01/06/2026 14:00 SCALE: 1/4" = 1'-0'

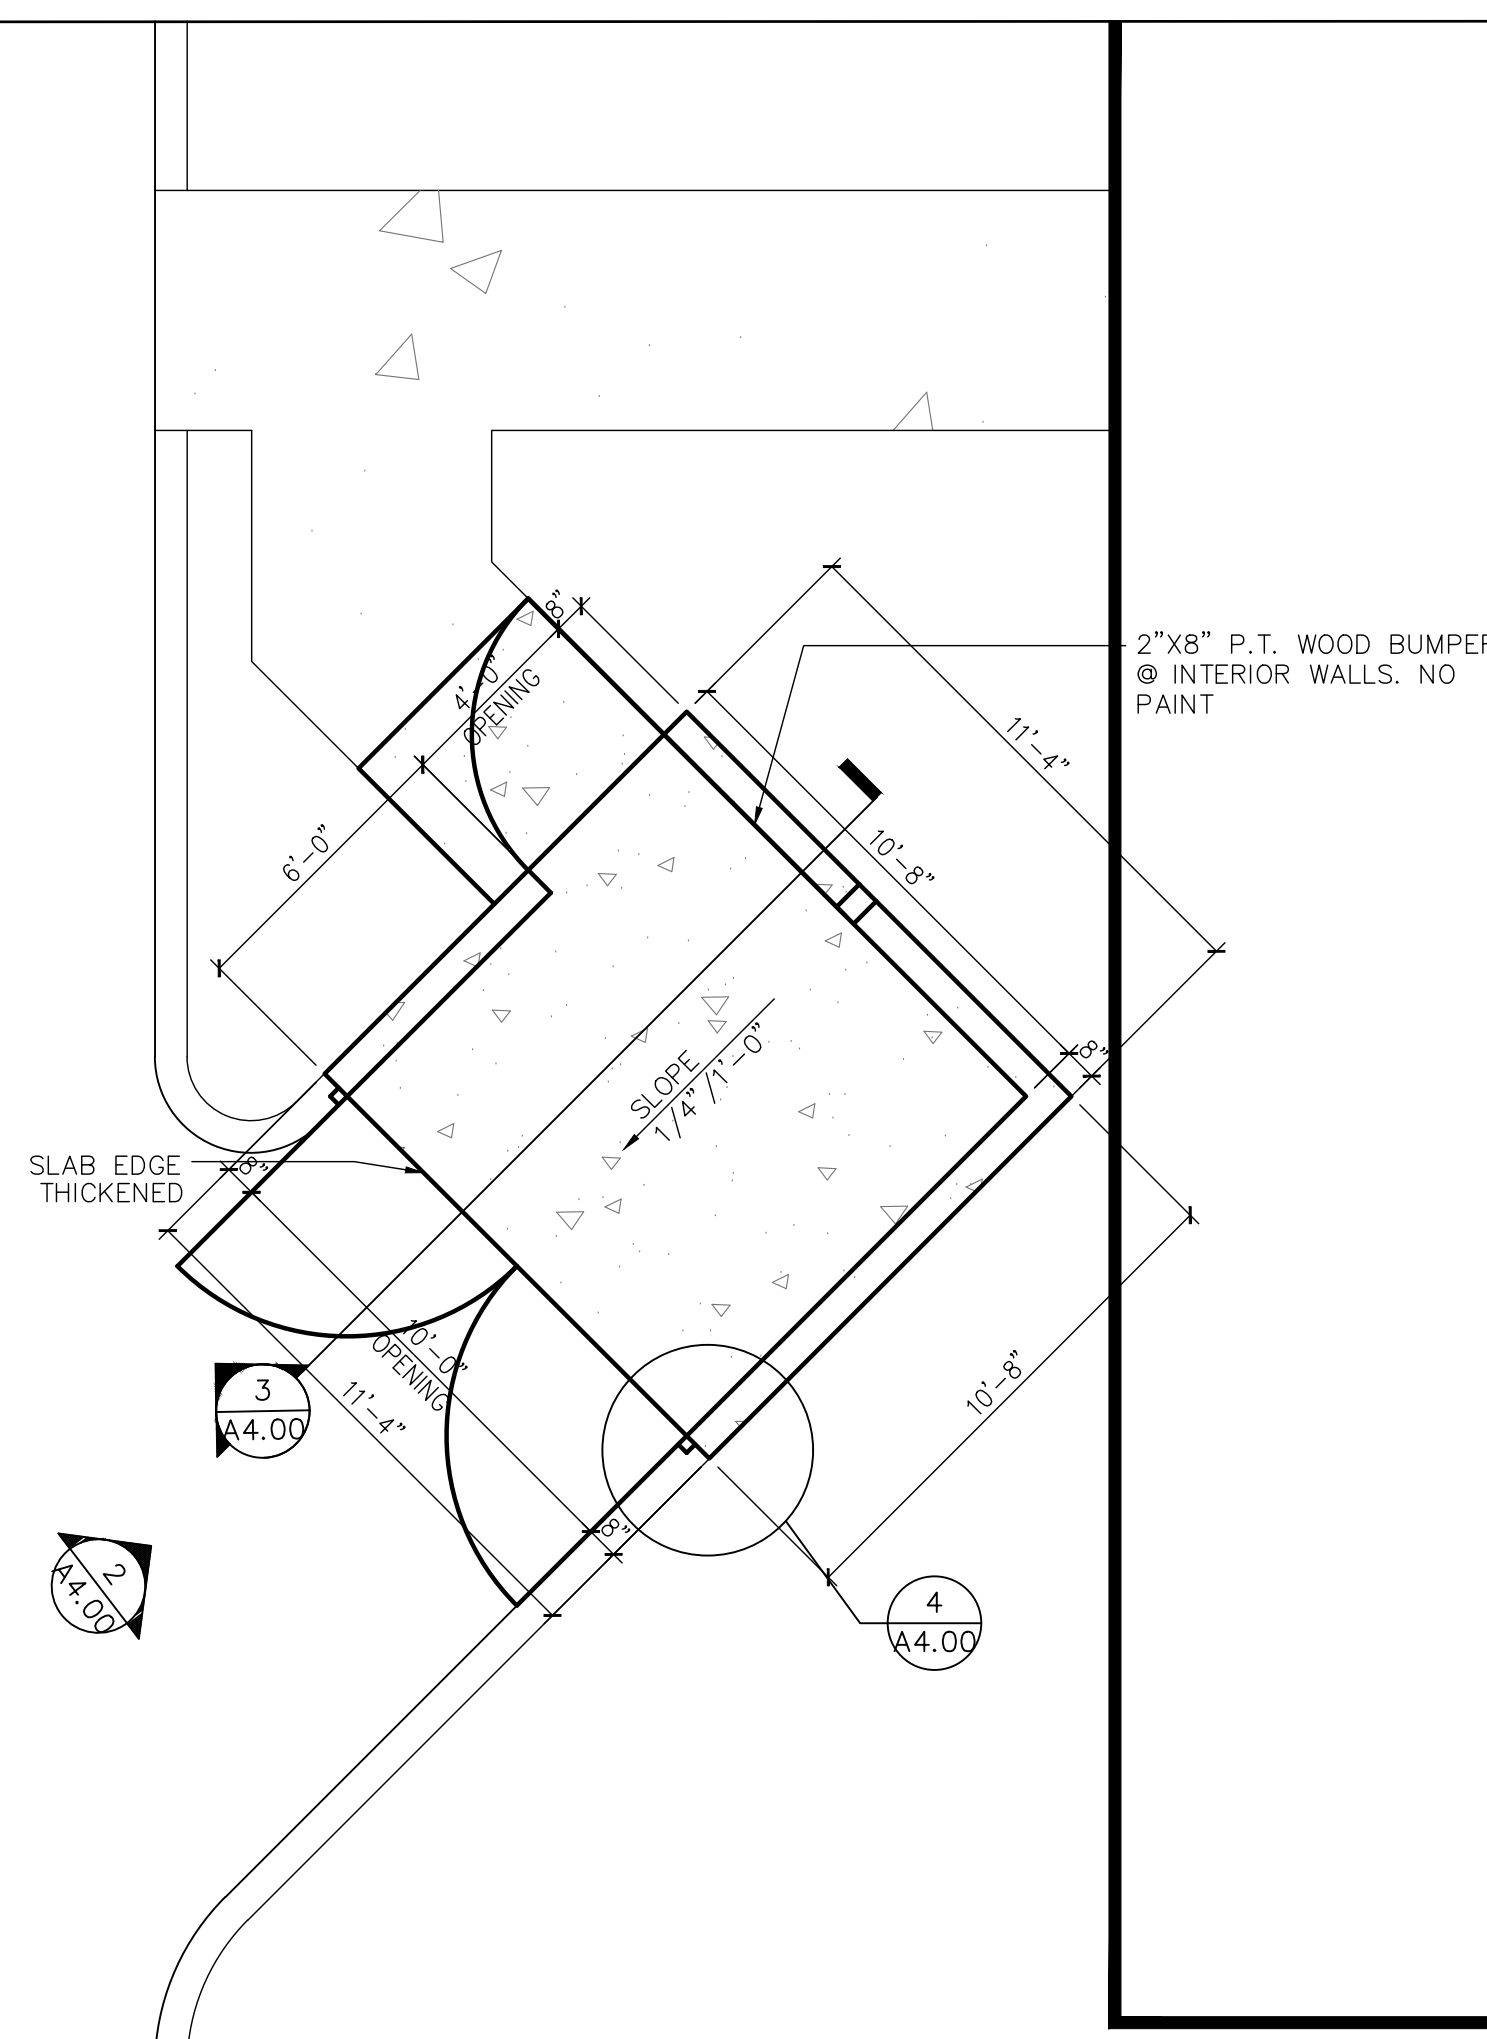

SCALE: 1/4" = 1'-0'

SCALE: 1/4" = 1'-0'

0

