
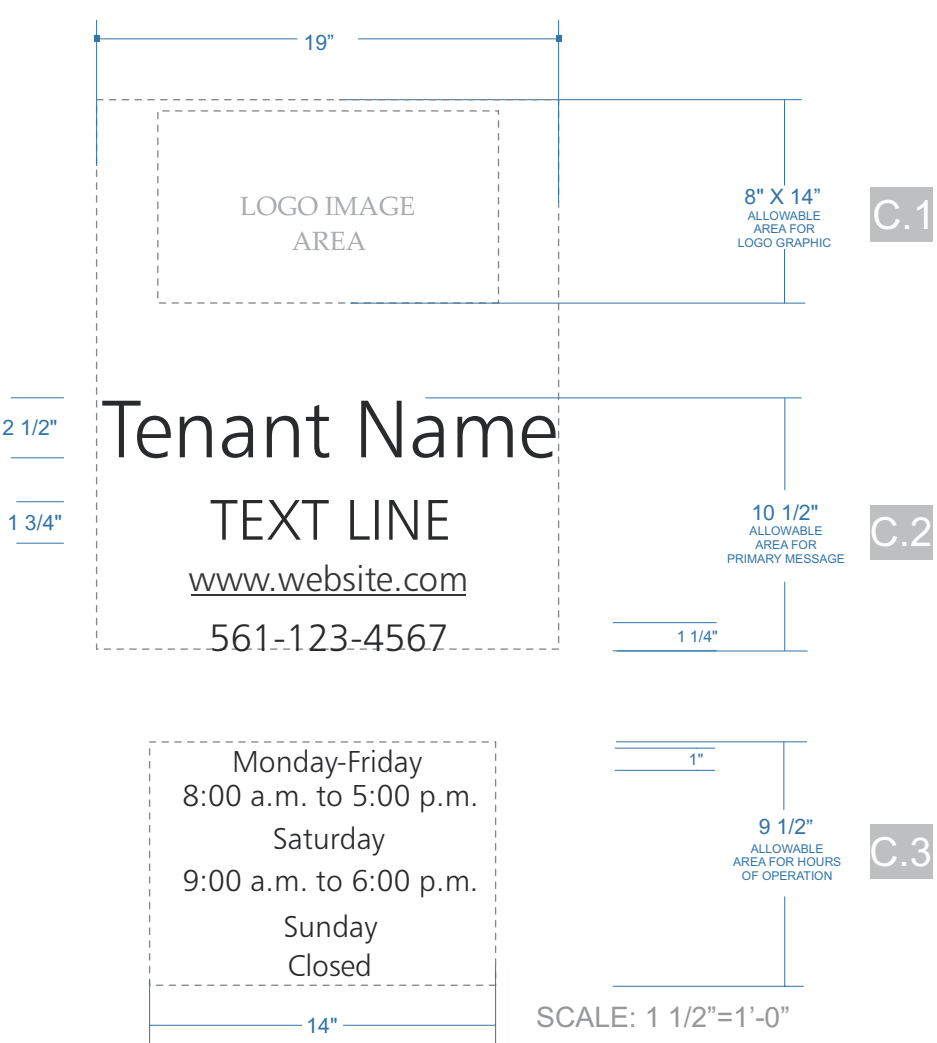


Tenant Storefront Glass Entrance Door / Window Graphics

12) Tenant Window Graphics
Tenant Window Graphics (Glass Doors / Windows):
Letter Style: Humnst777 BT.
Tenant Lettering: 3M White #7725-10
applied first surface to door area, as shown
Logo Icons can be full color
Exit Doors: No Graphics

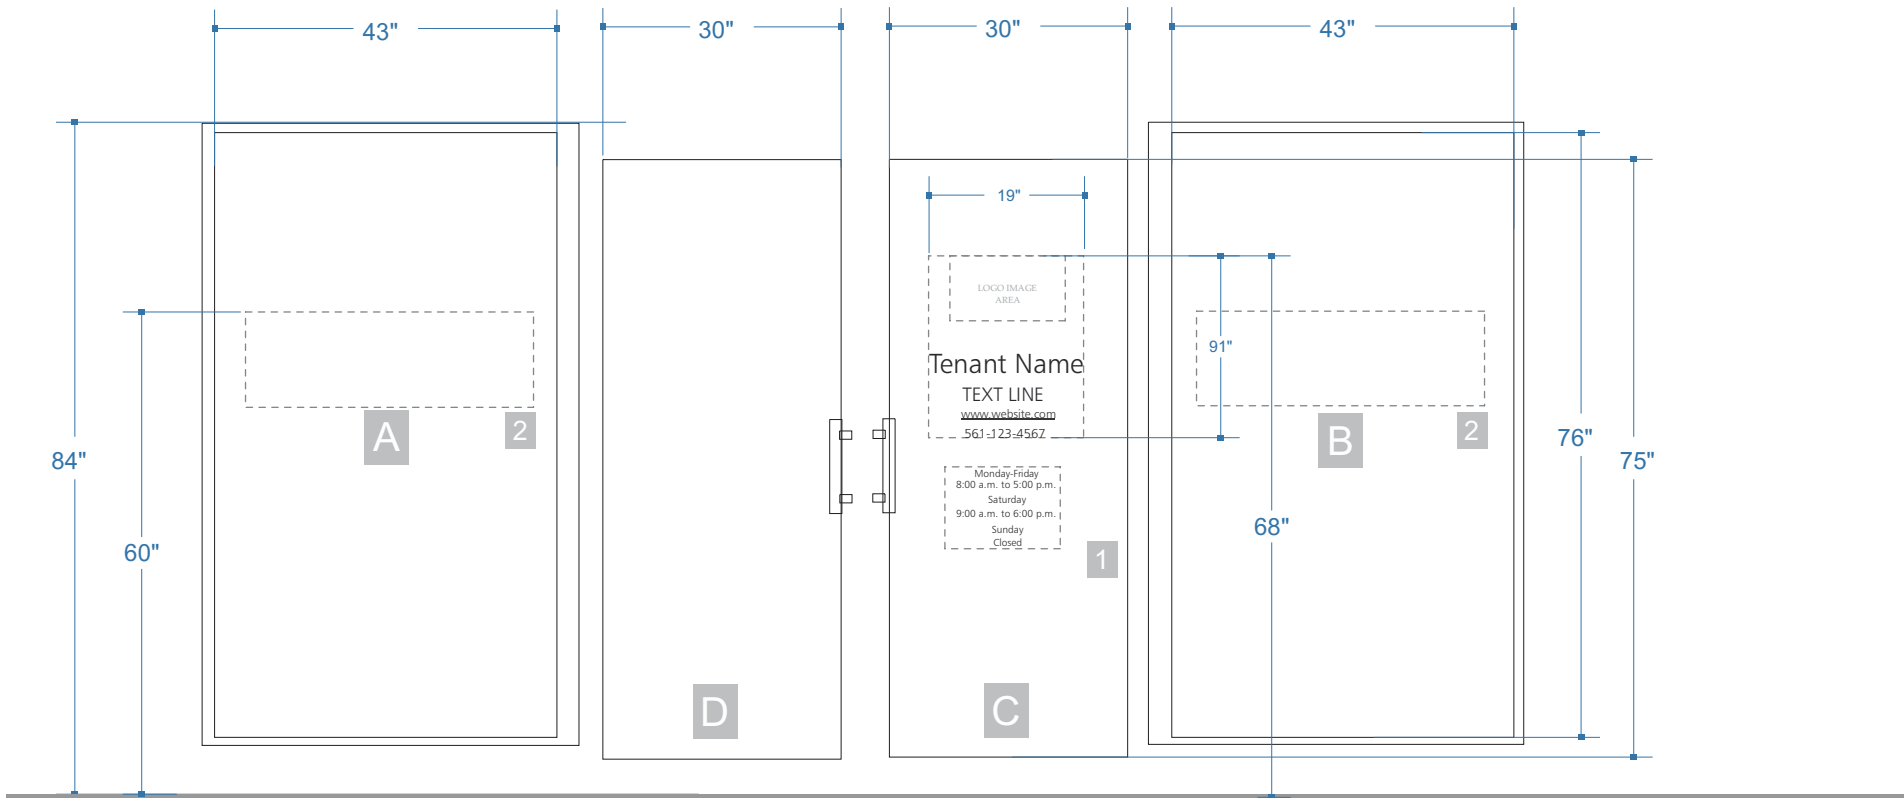

Window Graphics Conformity Formula:
C.1) Logo Area: 8" (.6667) x 14" (1.1667) = .77 sq ft
C.2) Primary Message:
Square footage: 10 1/2" (.8750) x 19" (1.5833) = 1.38 sq ft
C.3) Hours of Operation:
9 1/2" (.7917) x 14" (1.1667) = .92 sq ft
TOTAL (A,B,C): 3.07 sq ft

Per Sec 156.08(5): Total aggregate window signage, shall not exceed 20%
Individual lettering cannot exceed 6" in height.

Window Graphics Conformity Formula:
Calculations for total window area to determine square footage
Window A) 43" (3.5833) x 76" (6.3333) = 22.69 sq ft x 20%= 4.538 sq ft
Per Table: 4.538 sq ft shown
Window B) 43" (3.5833) x 76" (6.3333) = 22.69 sq ft x 20%= 4.538 sq ft
Per Table: 4.538 sq ft shown
Window C) Entrance Door 30" (2.5) x 76" (6.3333) = 15.83 sq ft x 20%= 3.166 sq ft
Per Table: 3.07 sq ft shown
Window D) Exit Door No Graphics

Window Graphics Conformity Formula Table:
Graphic 1: (see Table) = 3.07 sq ft
Graphic 2: 12" (1.0) x 36" (3.0) = 3 sq ft

SCALE: 1/2"=1'-0"

Humnst777 BT
ABCDEFGHIJKLMNOPQRSTUVWXYZ
abcdefghijklmnopqrstuvwxyz www 1234567890

AAC

AAC

AAC