




Printed By: Patricia Richter, Street Solutions, Inc. January 29, 2020 03:03:02 PM K:\WEB\JRG\042348007 - AUTOZONE 6365 - LANDSCAPE DETAILS.dwg
This document, together with the concepts and designs presented herein, is an instrument of service, is intended only for the specific purpose and client for which it was prepared. Release of any information contained herein without written authorization and objection by Kimley-Horn and Associates, Inc. shall be without liability to Kimley-Horn and Associates, Inc.

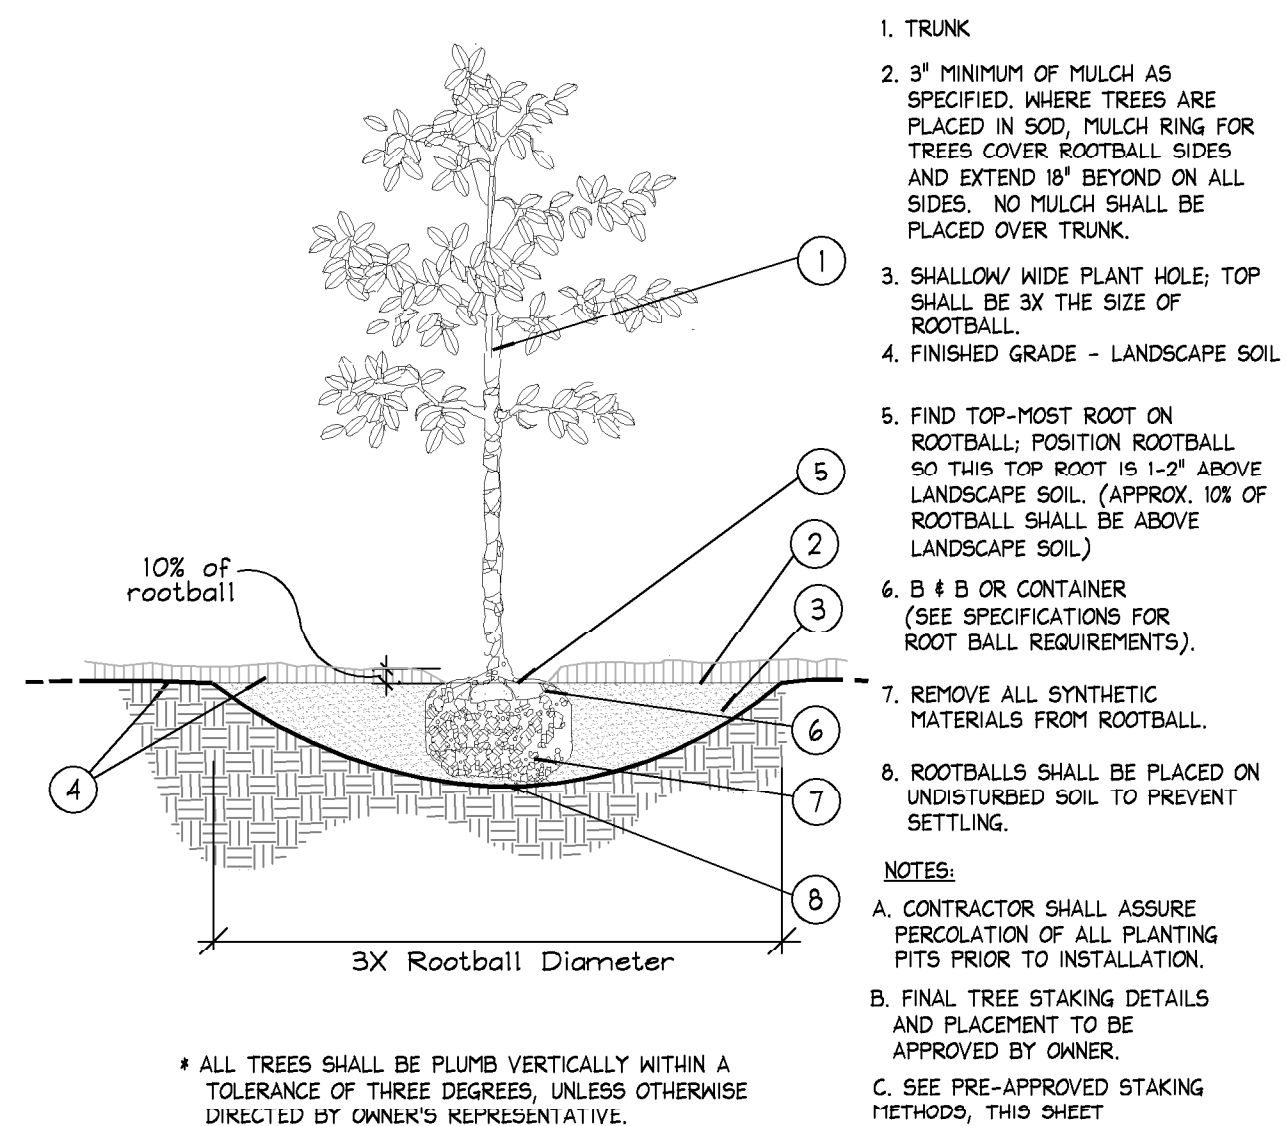

A Tree Planting
SECTION NTS

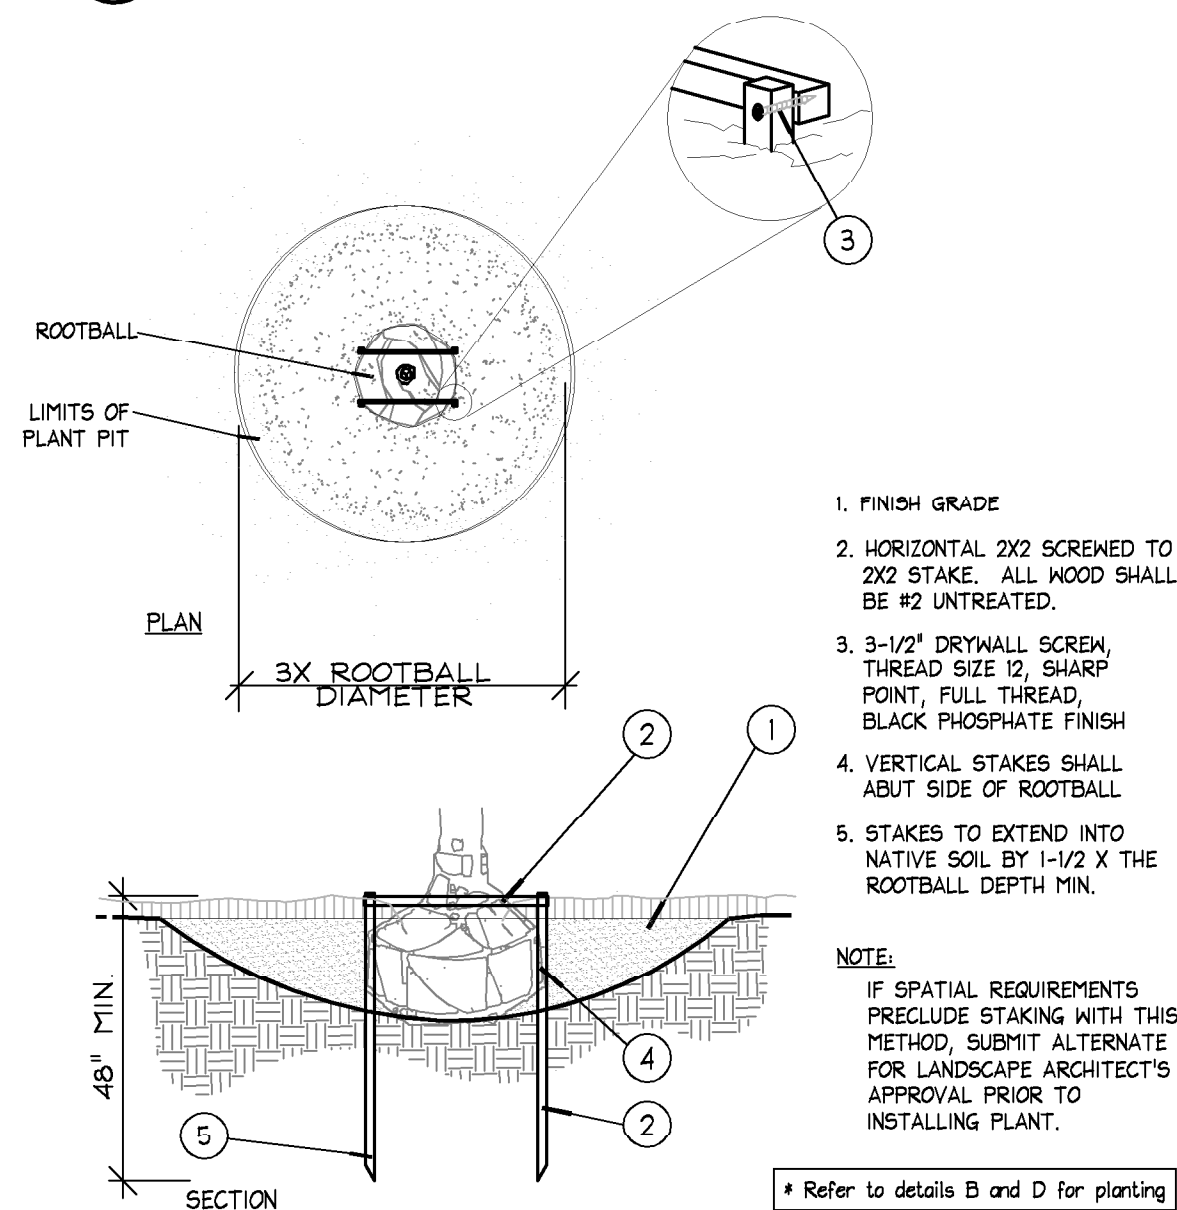


E Staking - up to 65 gal. or B&B to 3-1/2\"/>

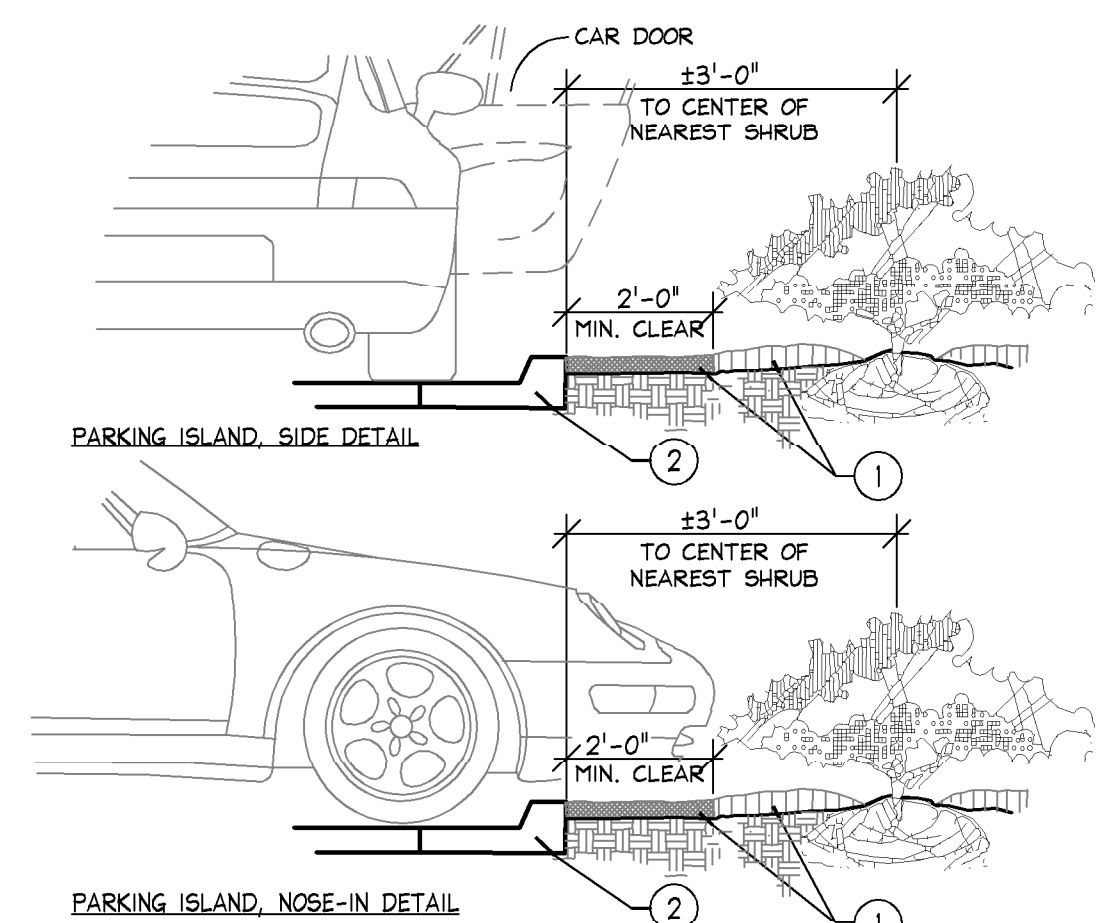


1. INSTALL CONTINUOUS MULCH BED ADJACENT TO PARKING SPACES AS SHOWN. MULCH SHALL BE MIN. 3\"/>


I Parking Space/Curb Planting
SECTION NTS

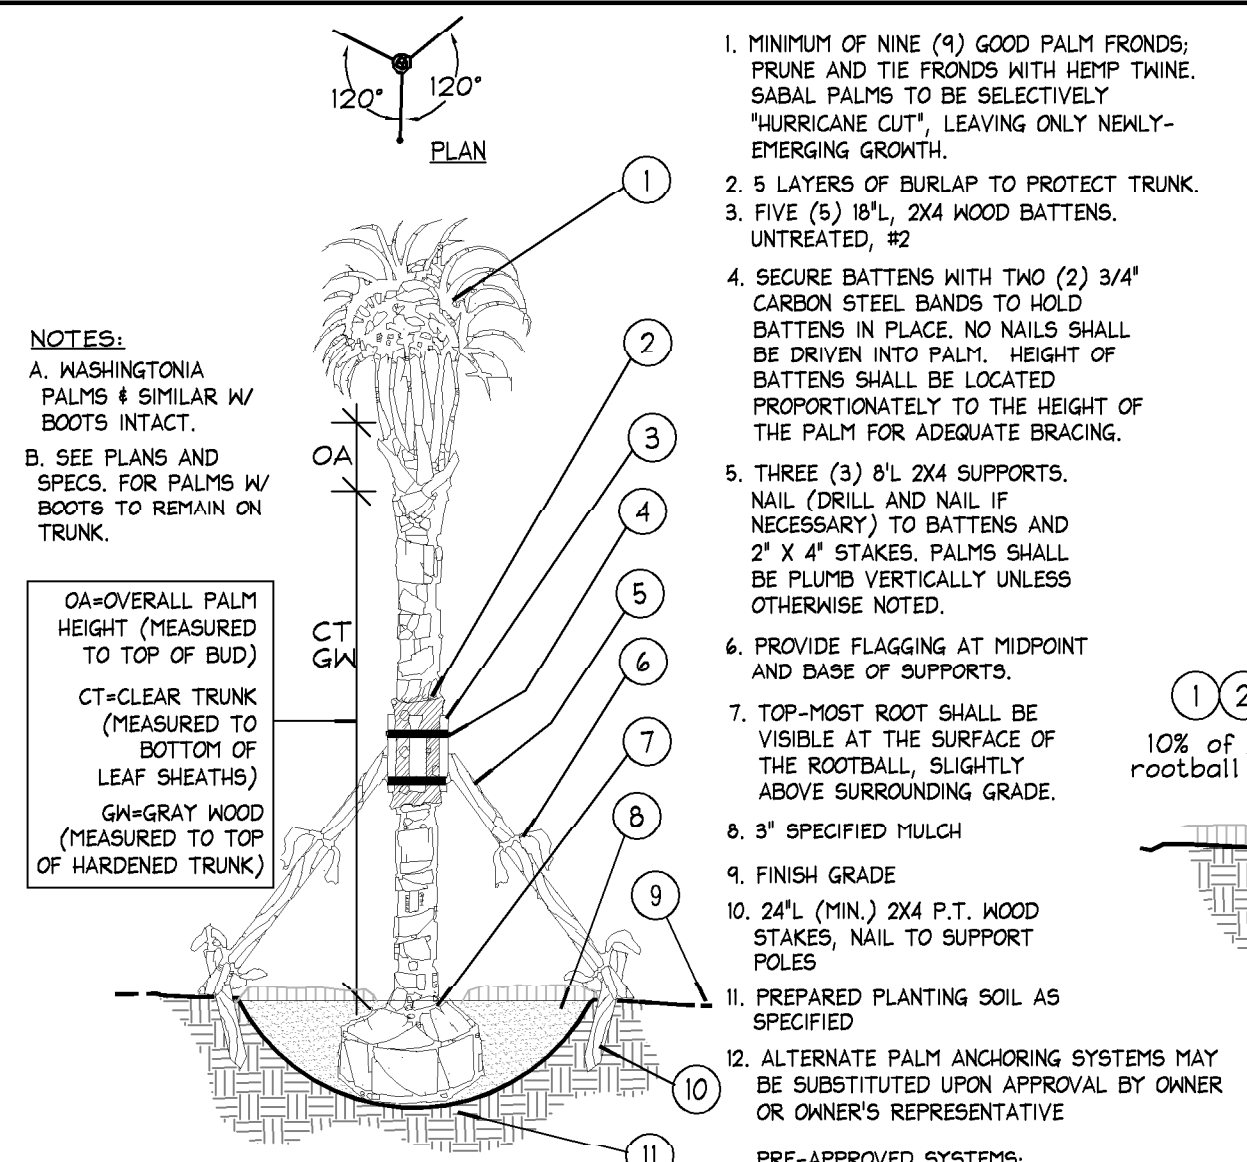

B Palm Planting and Staking
SECTION NTS

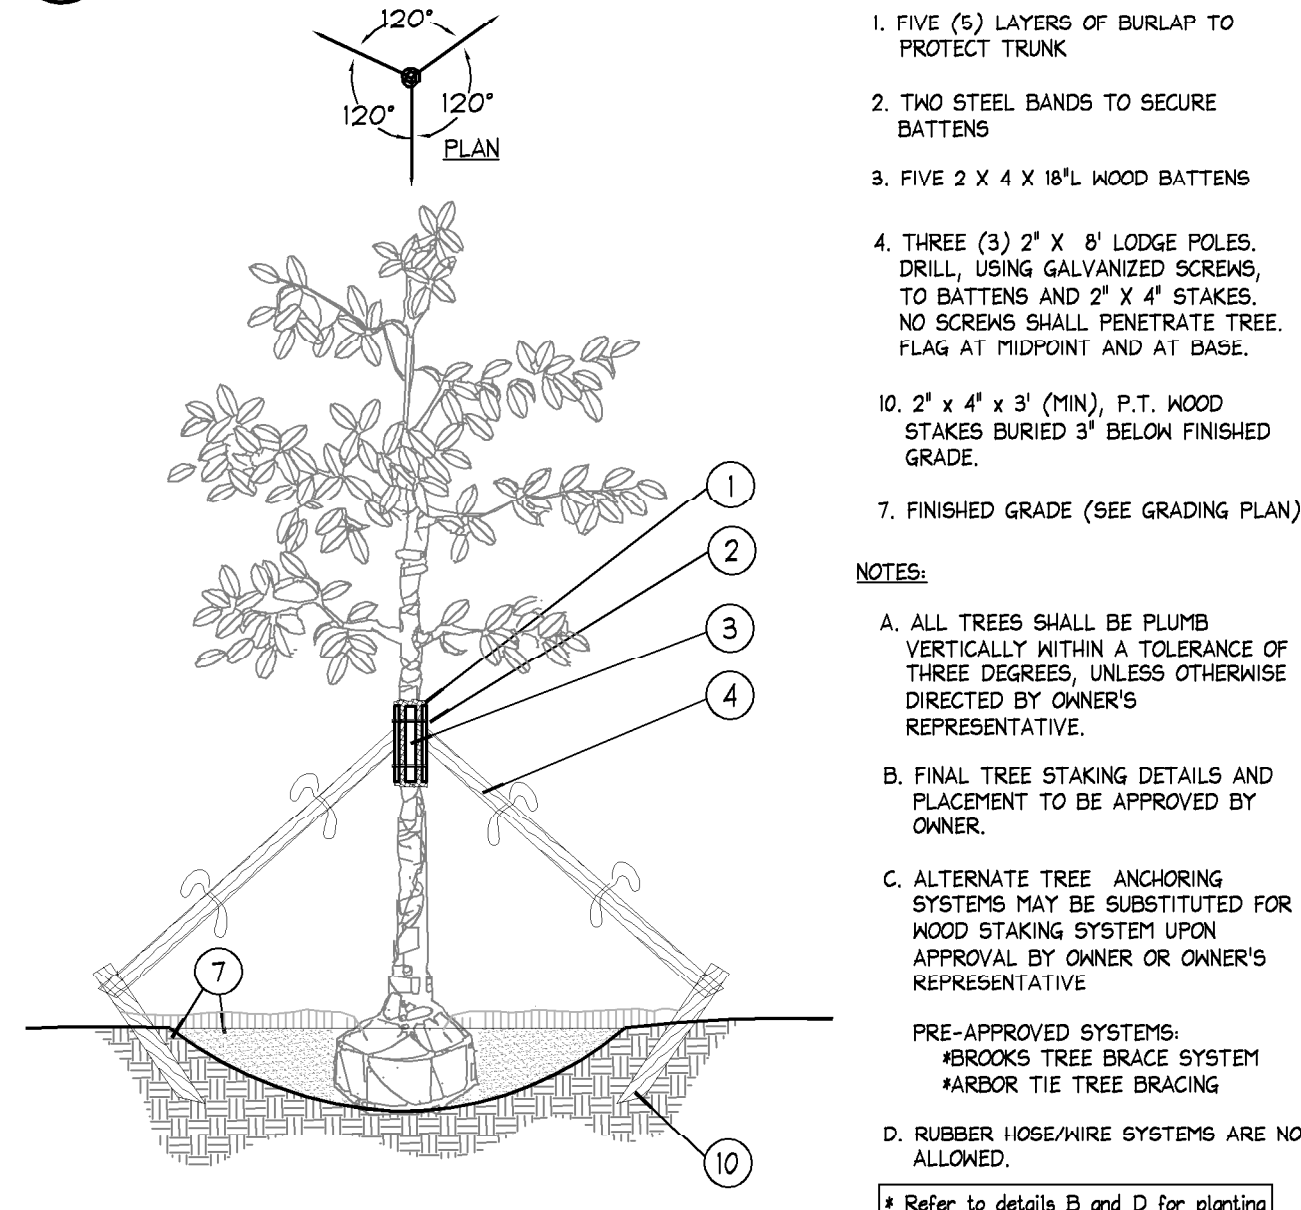


F Large Tree Staking - 100 Gal + or B&B 4\"/>

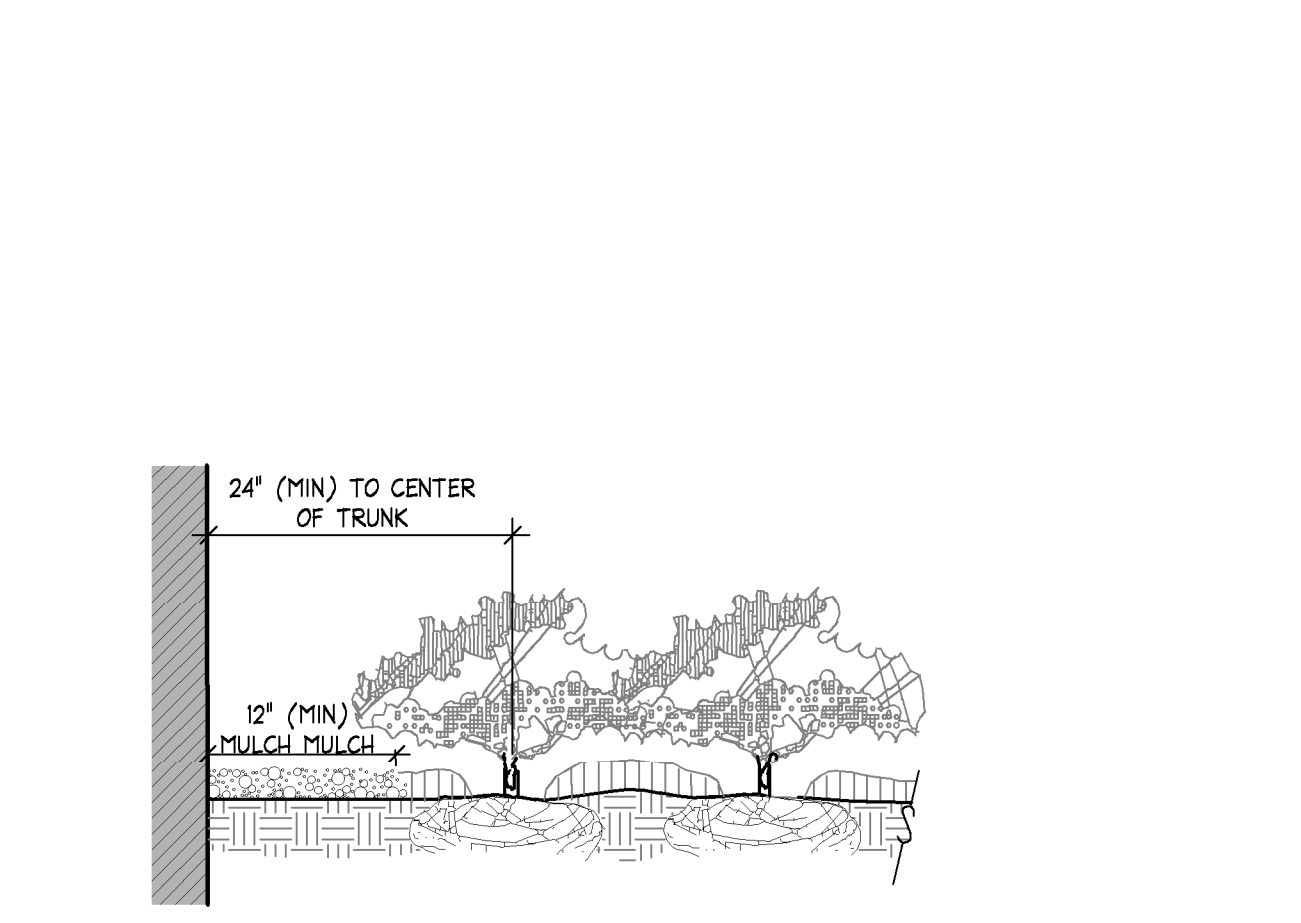


- NOTES:
24\"/>


J Plantings Adjacent to Buildings
SECTION NTS

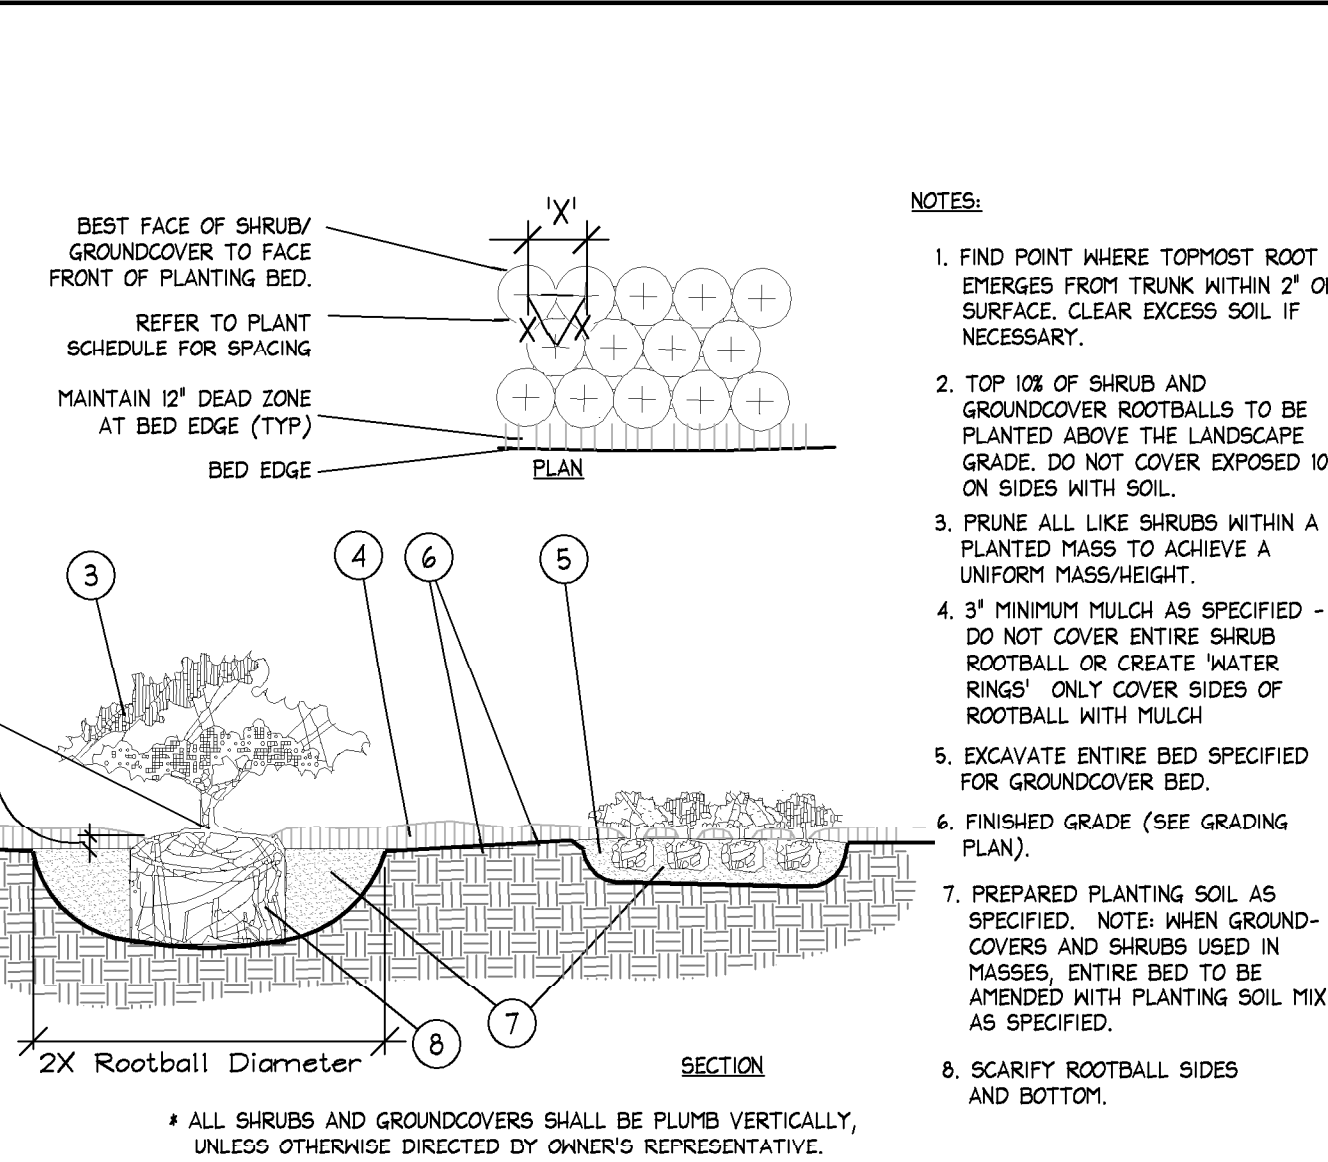

C Shrub / Groundcover Planting
PLAN/SECTION NTS

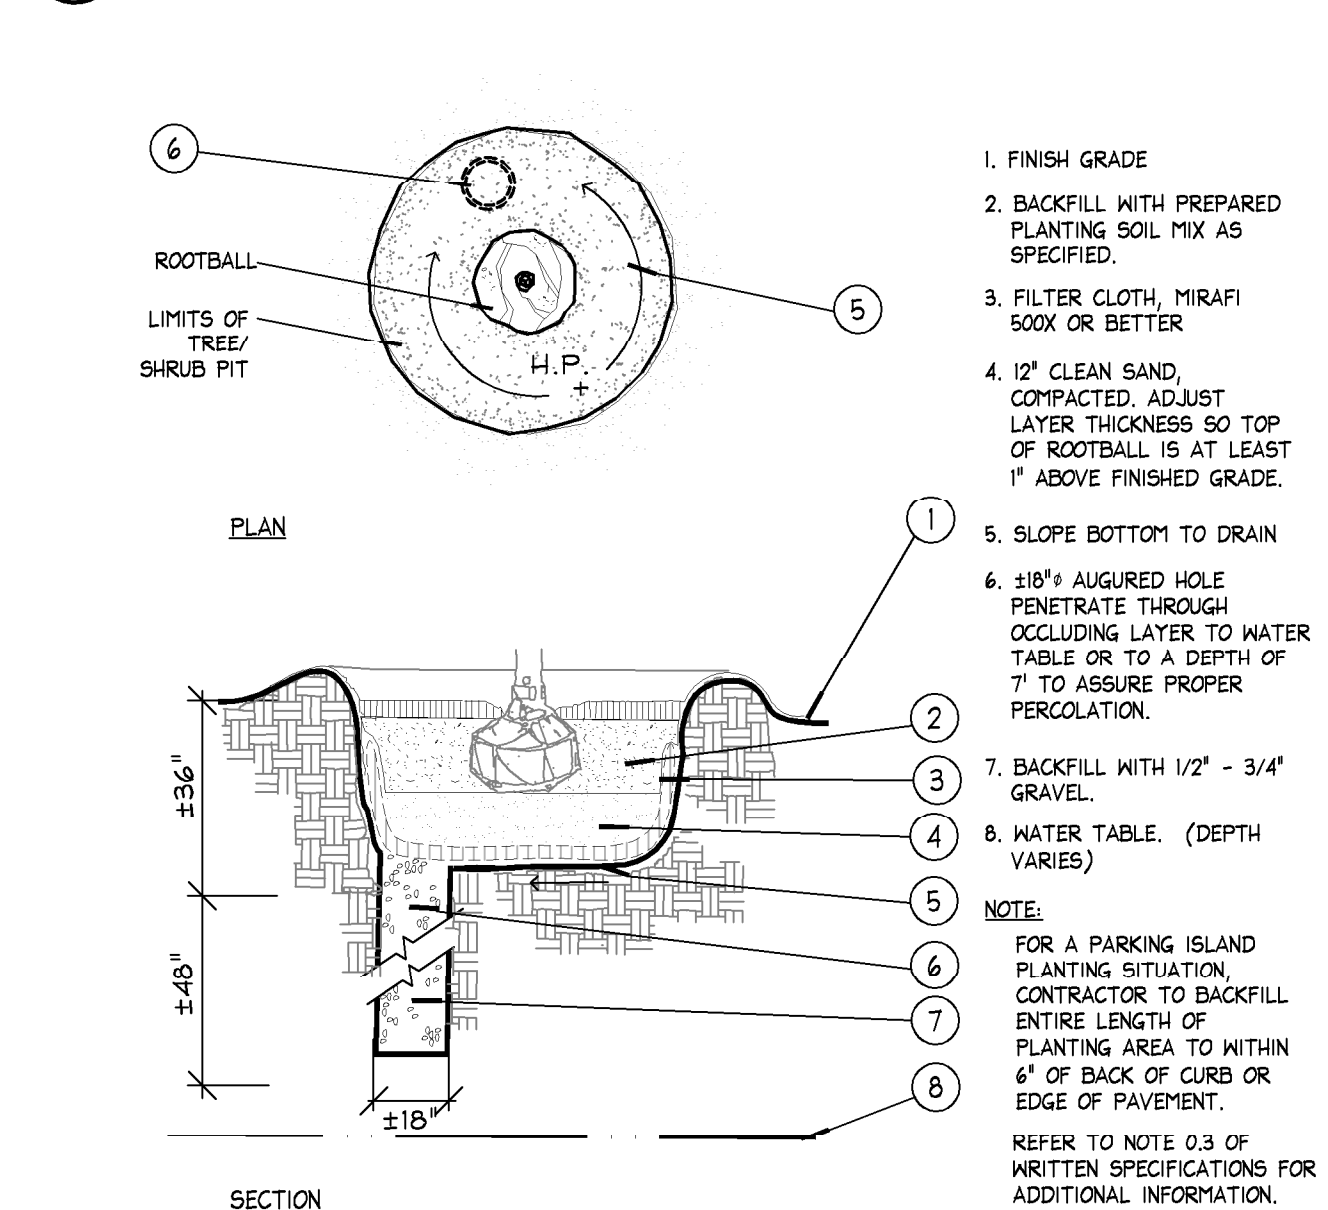


G Poor Drainage Condition
PLAN/SECTION NTS

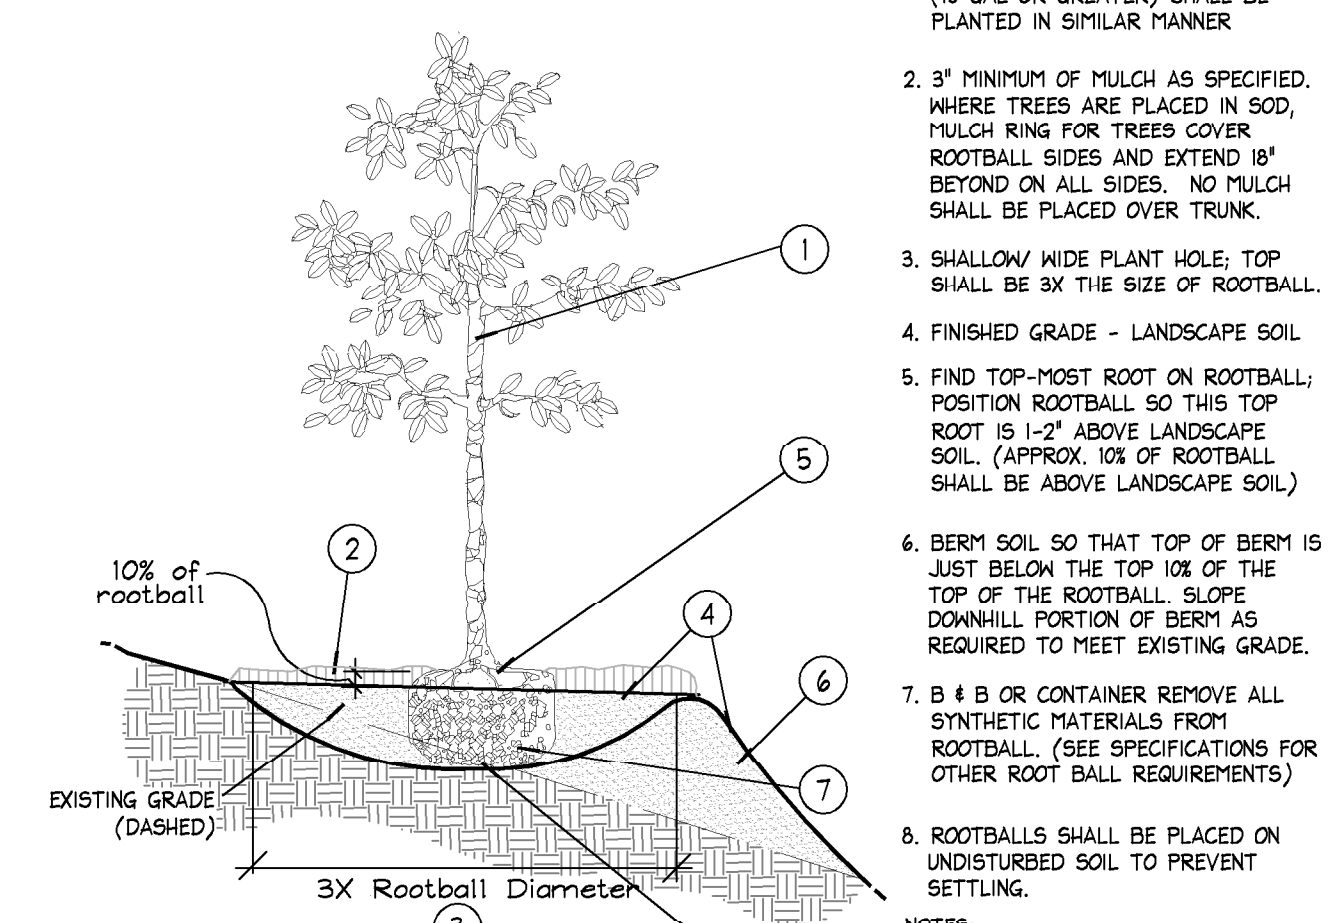


1. TREES, PALMS, AND LARGE SHRUBS (5 GAL OR GREATER) SHALL BE PLANTED IN SIMILAR MANNER; 2. 3\"/>


K Planting on a Slope
SECTION NTS

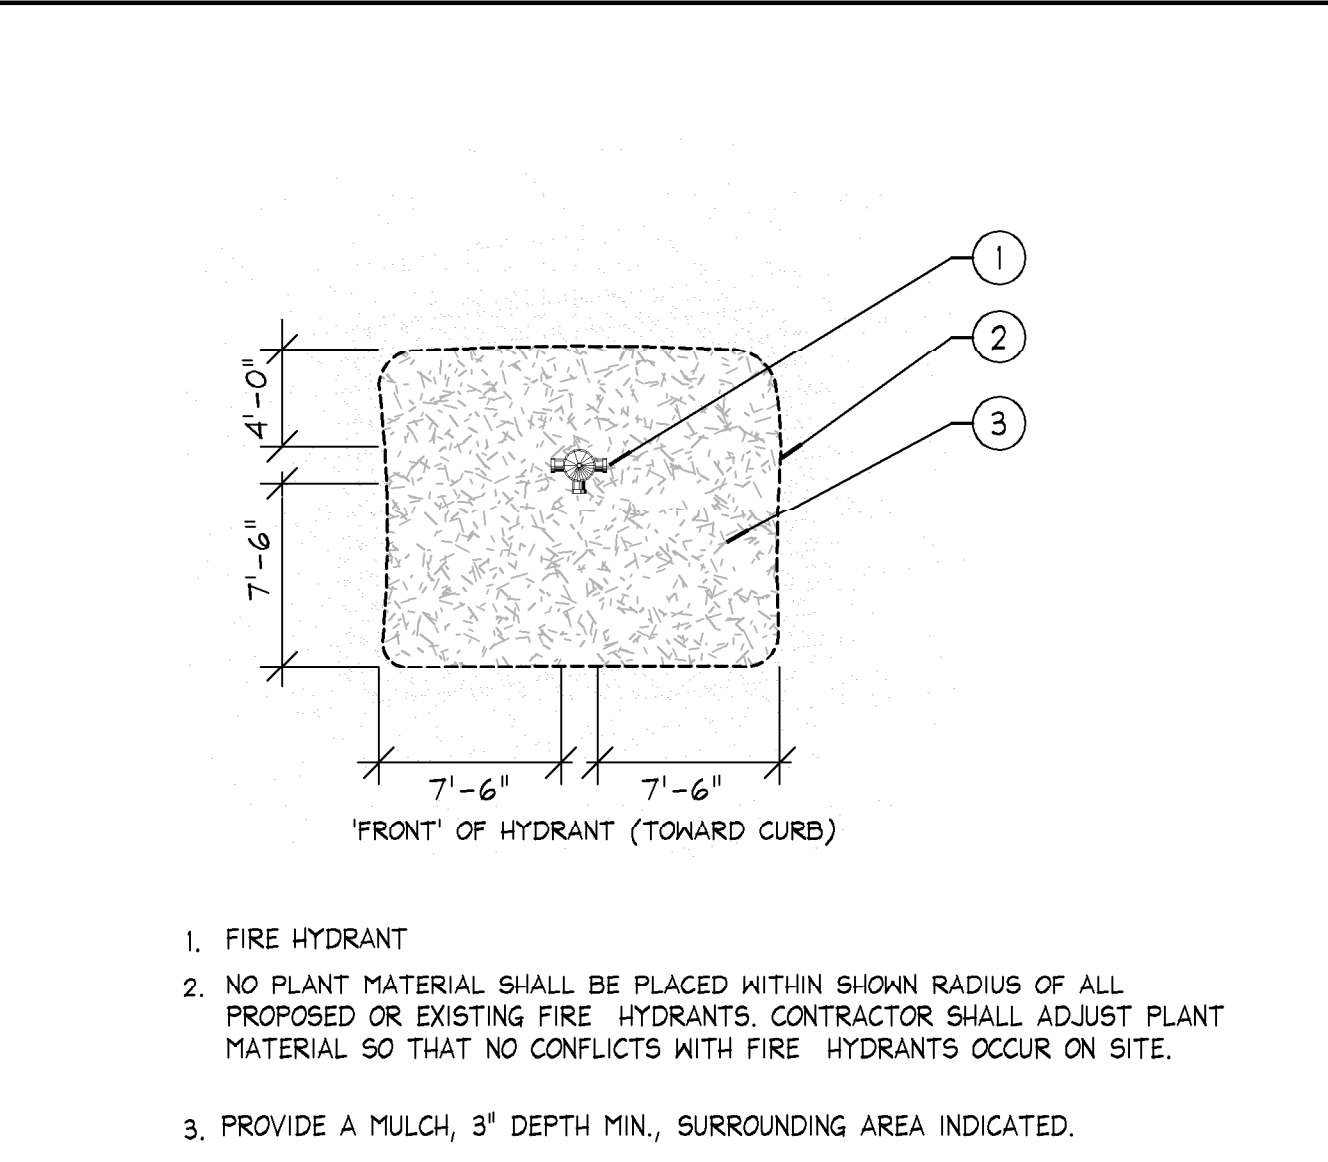

D Fire Hydrant Clear Zone
PLAN NTS

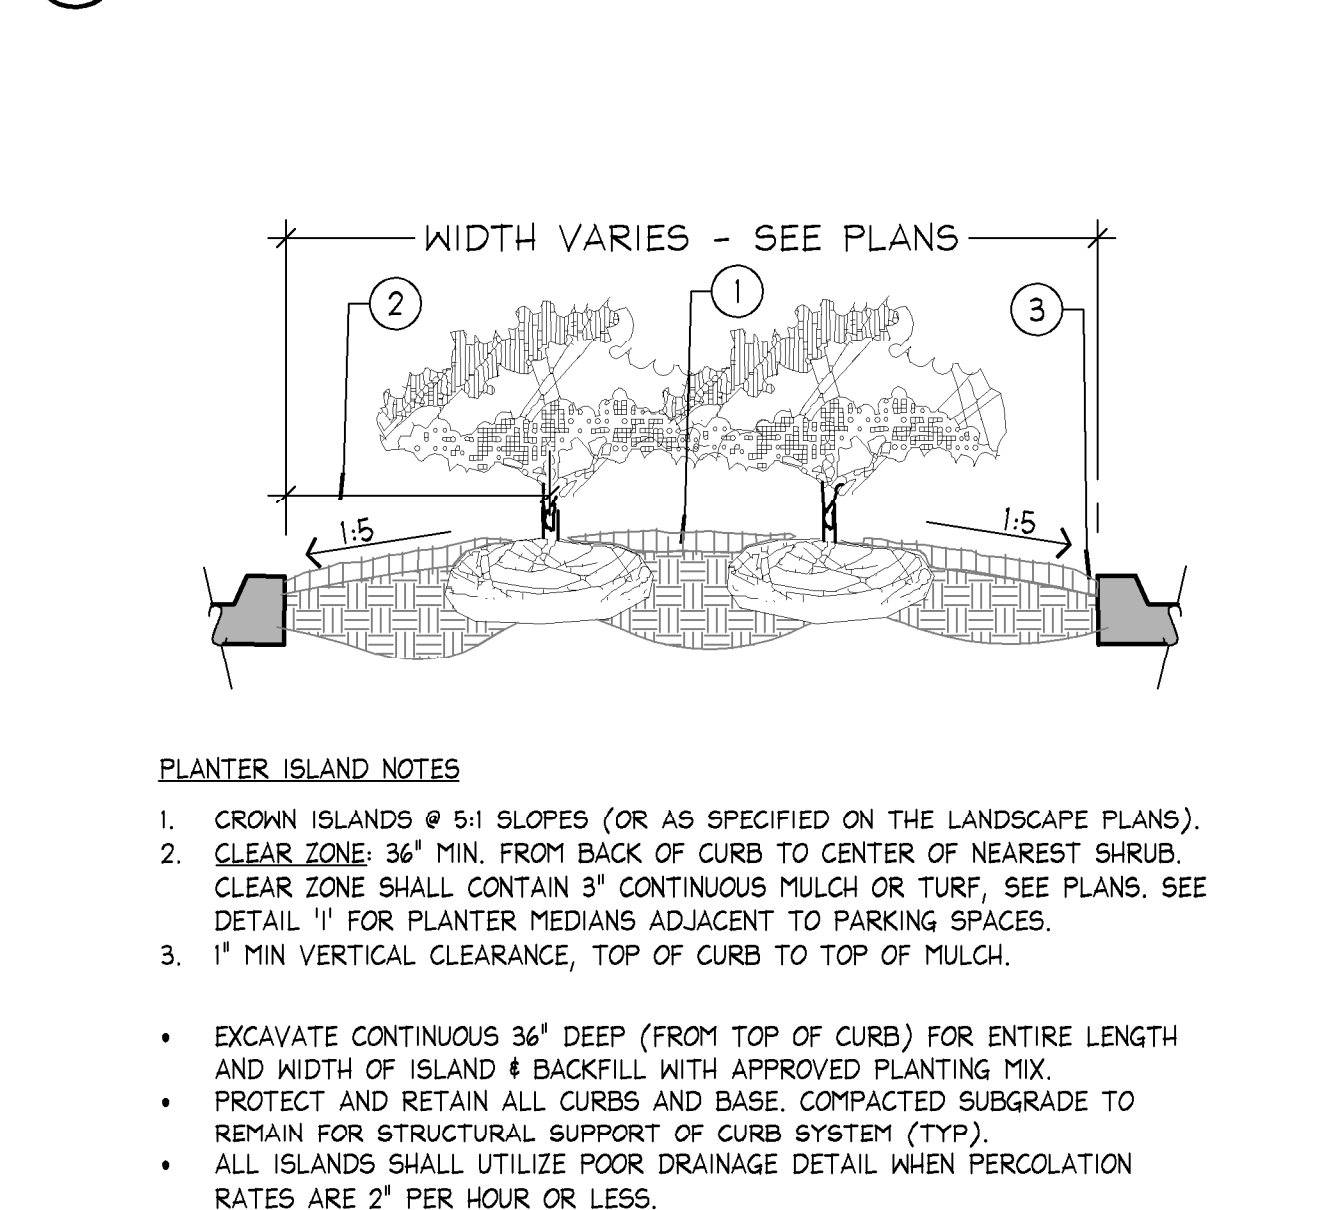

H Planted Parking Lot Islands / Medians
SECTION NTS

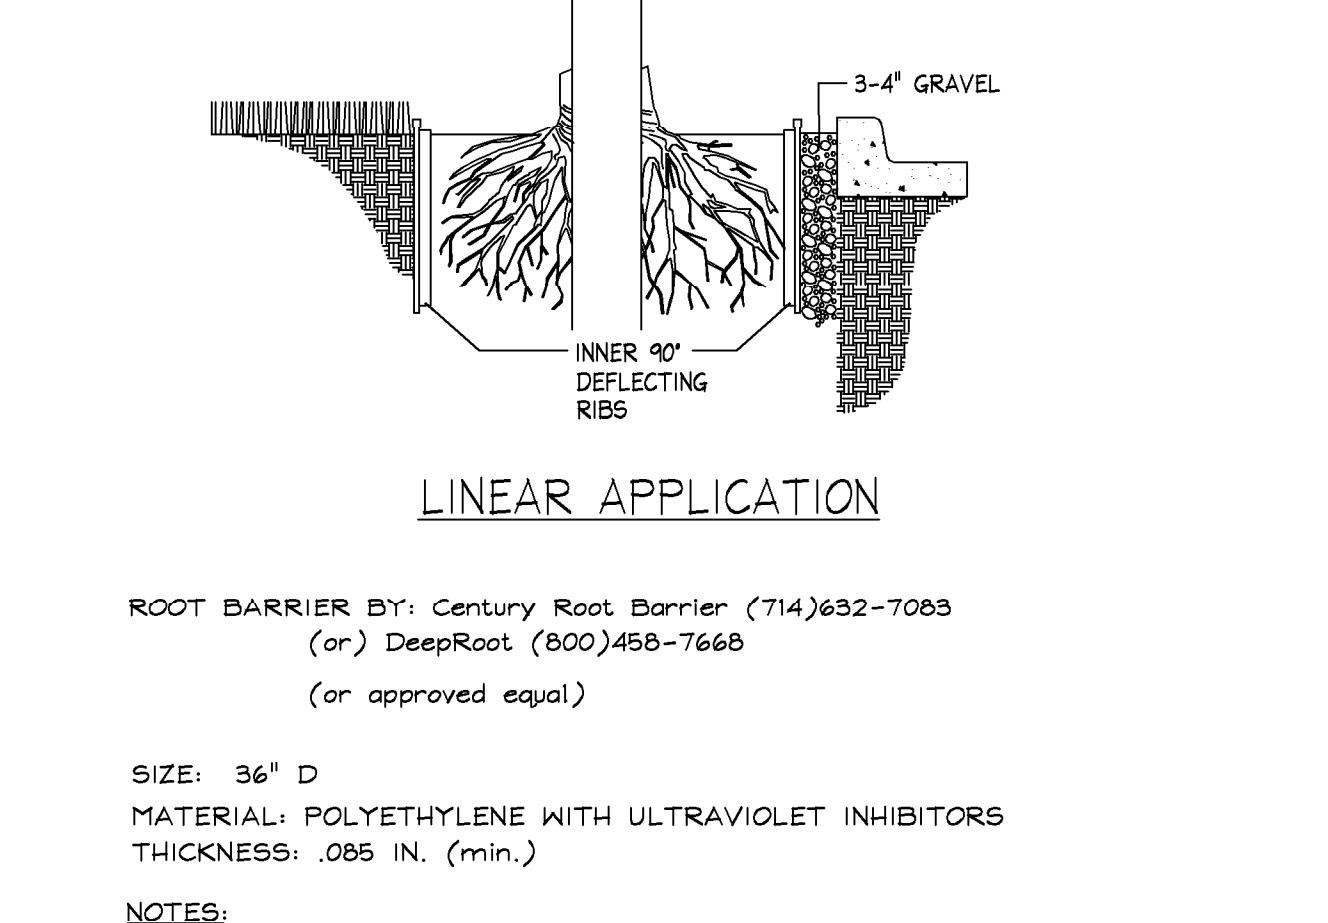

1. INSTALLATION TO BE COMPLETED IN ACCORDANCE WITH MANUFACTURER'S SPECIFICATIONS; 2. INSTALL AS REQUIRED, PER PLAN NOTES; 3. SUBMIT PRODUCT DATA FOR APPROVAL.

L Root Barrier
Barrier Detail NTS

Kimley»Horn			
© 2017 KIMLEY-HORN AND ASSOCIATES, INC. 1920 WEKIVA WAY SUITE 200, WEST PALM BEACH, FL 33411 PHONE: 561-845-6665 FAX: 561-863-8175 WWW.KIMLEY-HORN.COM CA 00000696			
Tricia Richter 2020.01.28 17:36:06 05:00			
KHA PROJECT 0-2348007	DATE JAN. 29, 2020	SCALE AS SHOWN	DESIGNED BY SF
CHECKED BY JH	DATE 01/29/20	DRAWN BY SF	FLORIDA LICENSE NUMBER LA#6667244
LANDSCAPE DETAILS			
AUTOZONE 6365 PREPARED FOR AUTOZONE			
SHEET NUMBER 210			

AAC
PZ20-12000007
2/2/21

AAC
PZ20-12000007
03/03/2020