



KEYPLAN

 

CONSULTING ENGINEER

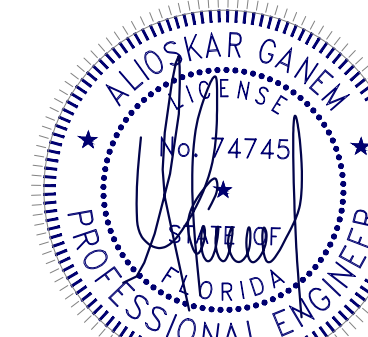

ALIOSKAR GANEM P.E.
FL. LIC. No. 74745

ECO POMPAÑO TOWNHOME
DEVELOPMENT

3223 NE 5TH ST, POMPAÑO
BEACH, FL. 33062 UNIT 1
ID No. 4843-31-08-0280

NOTES/COMMENTS


1	06-07-24
2	09-12-24
6	10-10-25

REVISIONS / SUBMISSIONS


DRAWN BY: AG
CHECKED BY: AG
INITIAL DRAWING: ISSUE DATE
RELEASE DATE:

SECTIONS

A-301.I

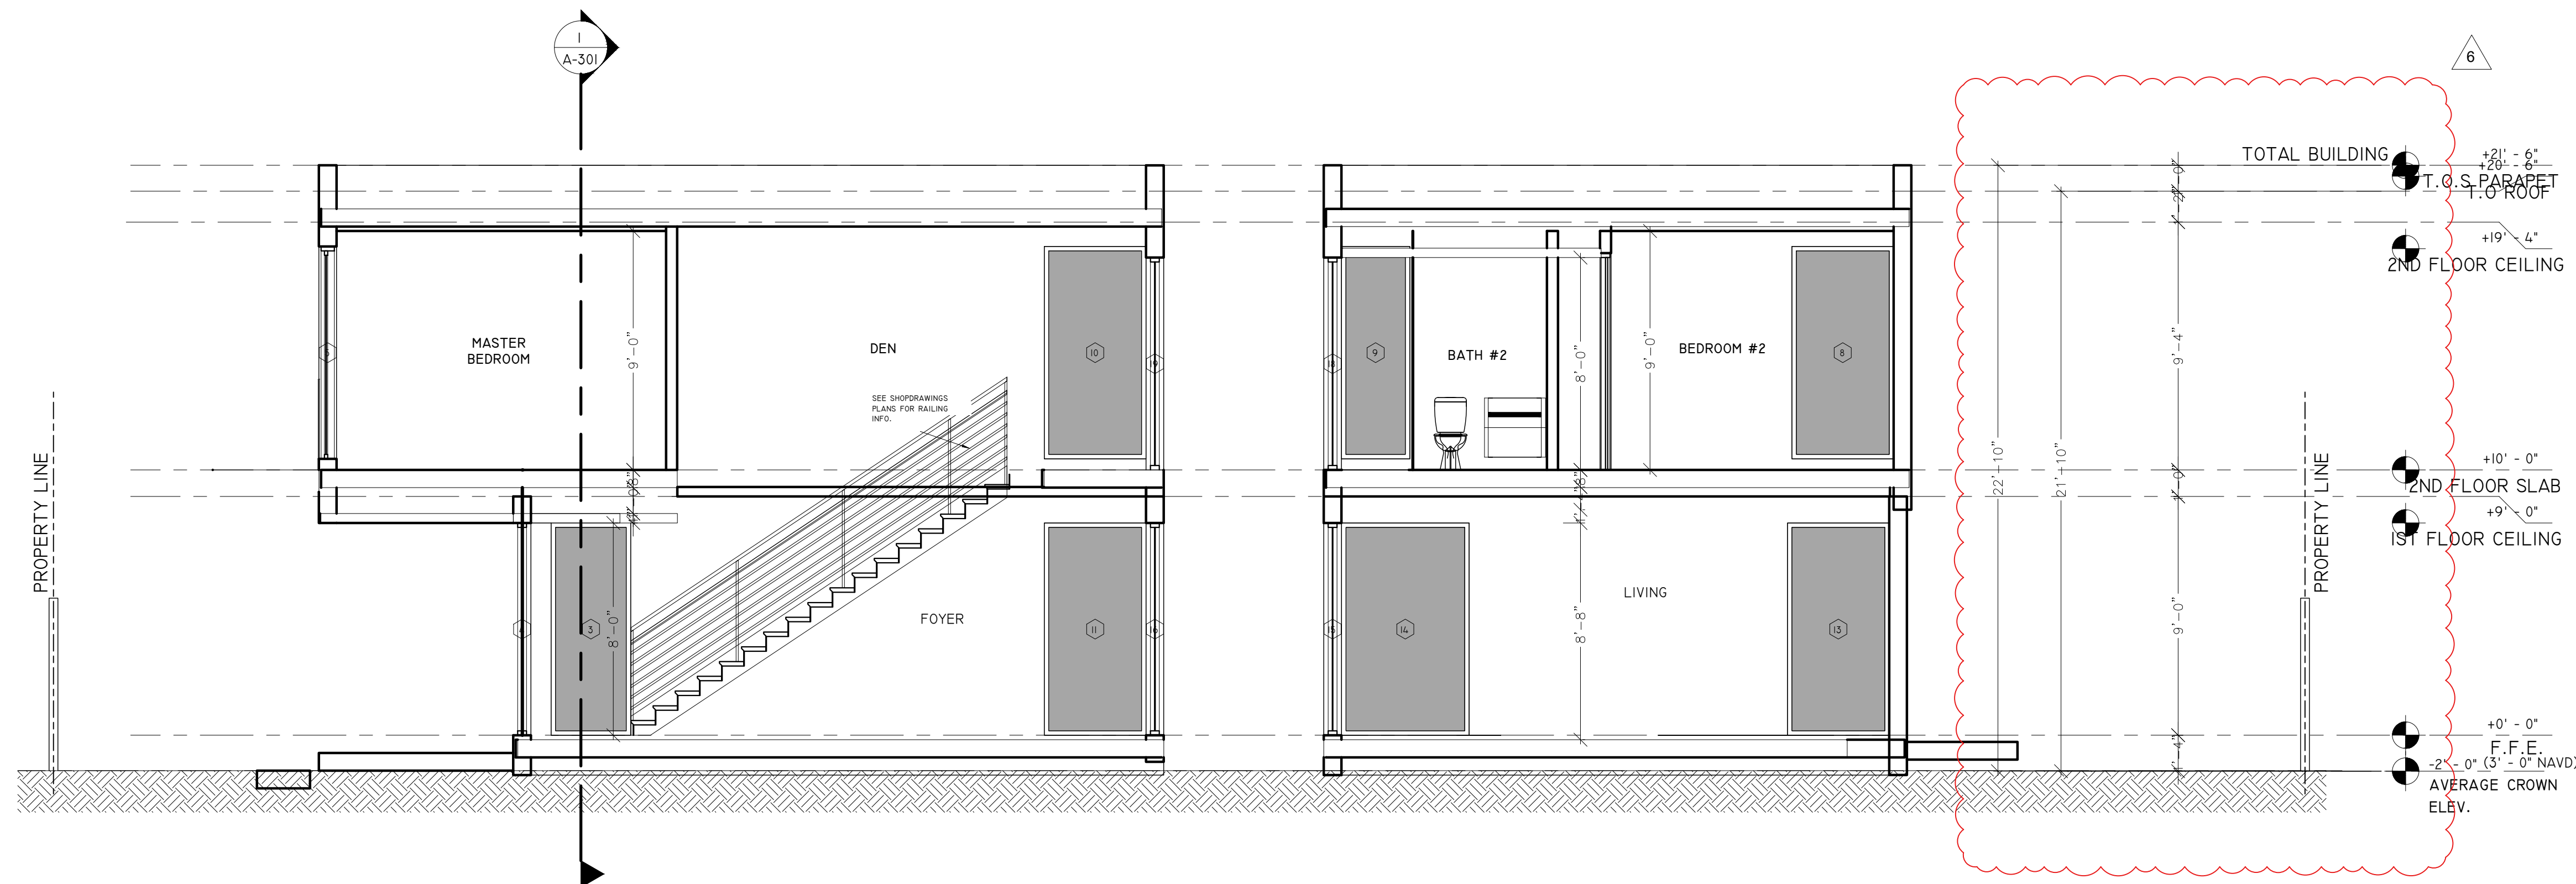

2 SECTION A
1/4" = 1'-0"

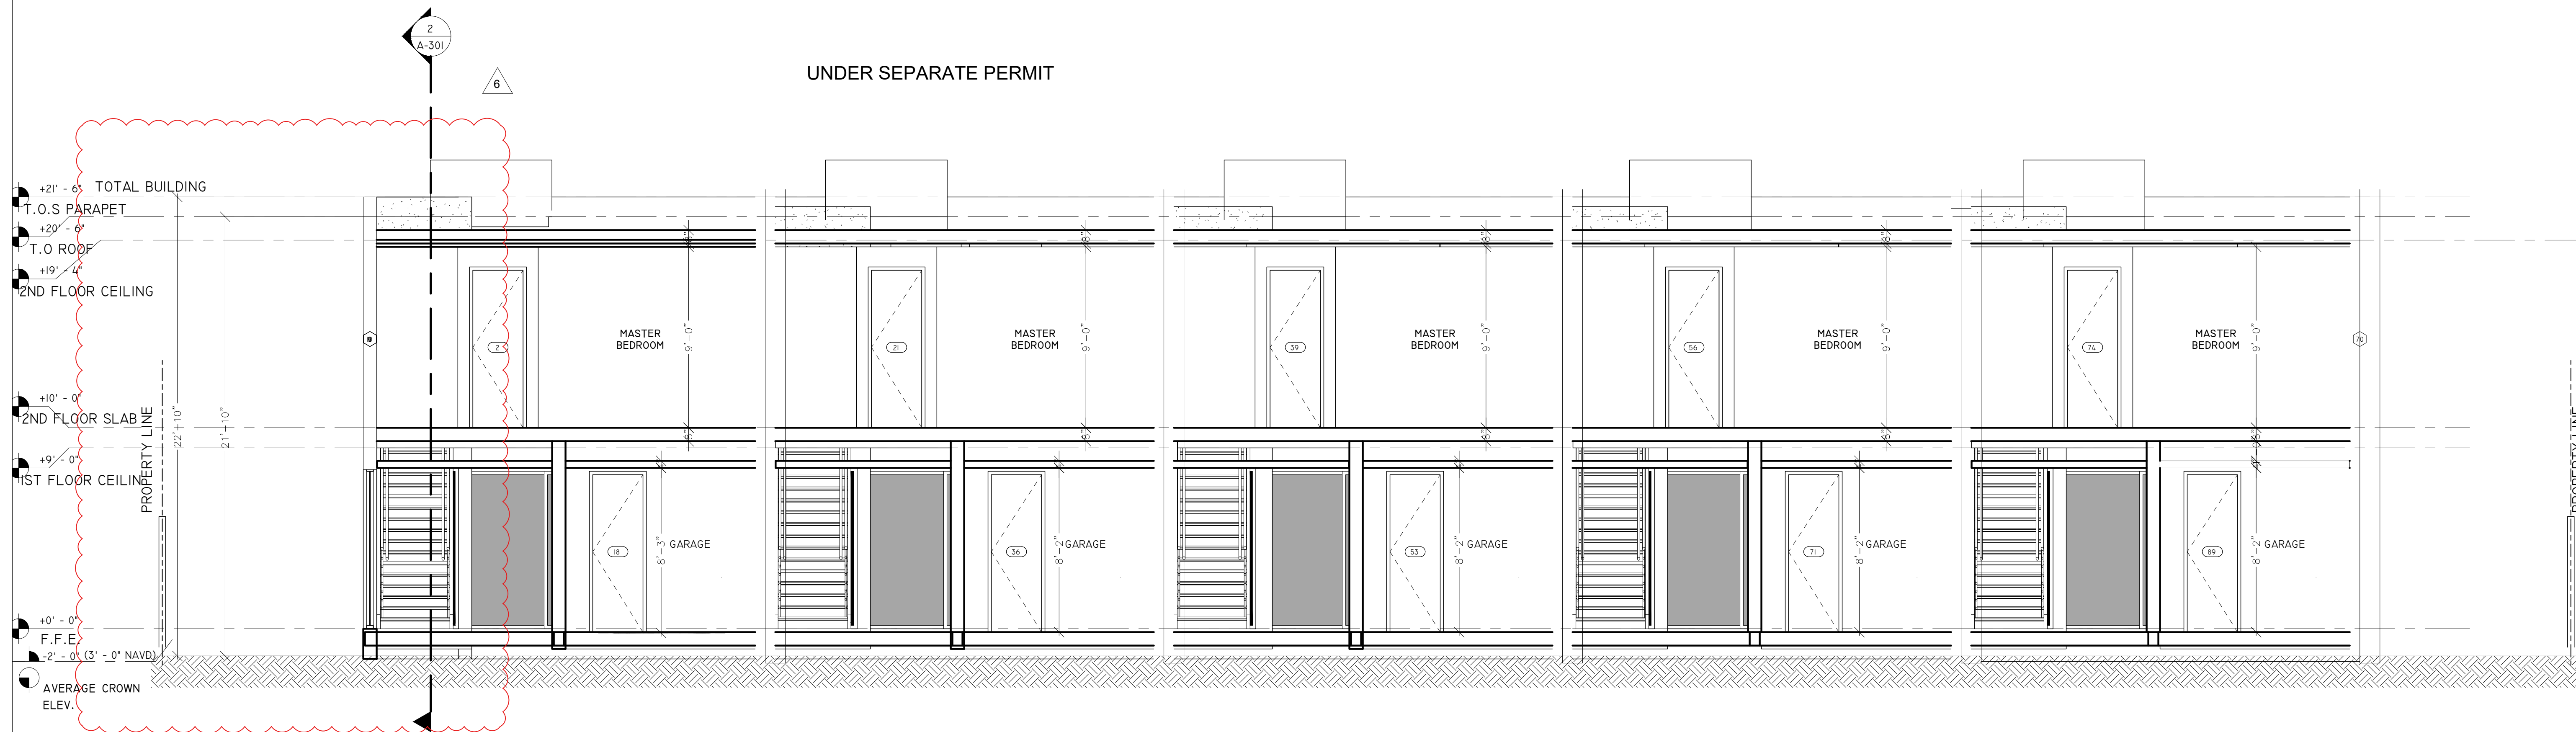

DRC
PZ24- 12000008
12/17/2025
SECTION B
1/4" = 1'-0"