

DRC

PZ24-12000008
09/03/2025

DRC

PZ24-12000008

01/15/2025

GANEM CONSULTING ENGINEERING

FL C.A. #31187 FL PE #74745

1505 BISCAYNE BLVD, SUITE 105

NORTH MIAMI BEACH, FL 33160

TEL: (786) 916-6546

info@ganemce.com


KEY PLAN

Alioskar
Ganem
Osorio

Digitally signed by
Alioskar Ganem
Osorio

Date: 2024.12.02
13:02:29 -05'00'

CONSULTING ENGINEER

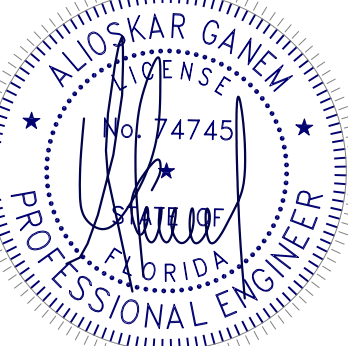

ALIOSKAR GANEM P.E.
FL LIC. No. 74745

ECO POMPANO TOWNHOME
DEVELOPMENT

3229 NE 5TH ST, POMPANO
BEACH, FL. 33062 UNIT 4

NOTES/COMMENTS

- 1

06-07-24
- 3

11-01-24

REVISIONS / SUBMISSIONS

DRAWN BY: AG
CHECKED BY: AG
INITIAL DRAWING
RELEASE DATE: ISSUE DATE


SECOND FLOOR

DRC

PZ24-12000008

01/15/2025

A-102.4

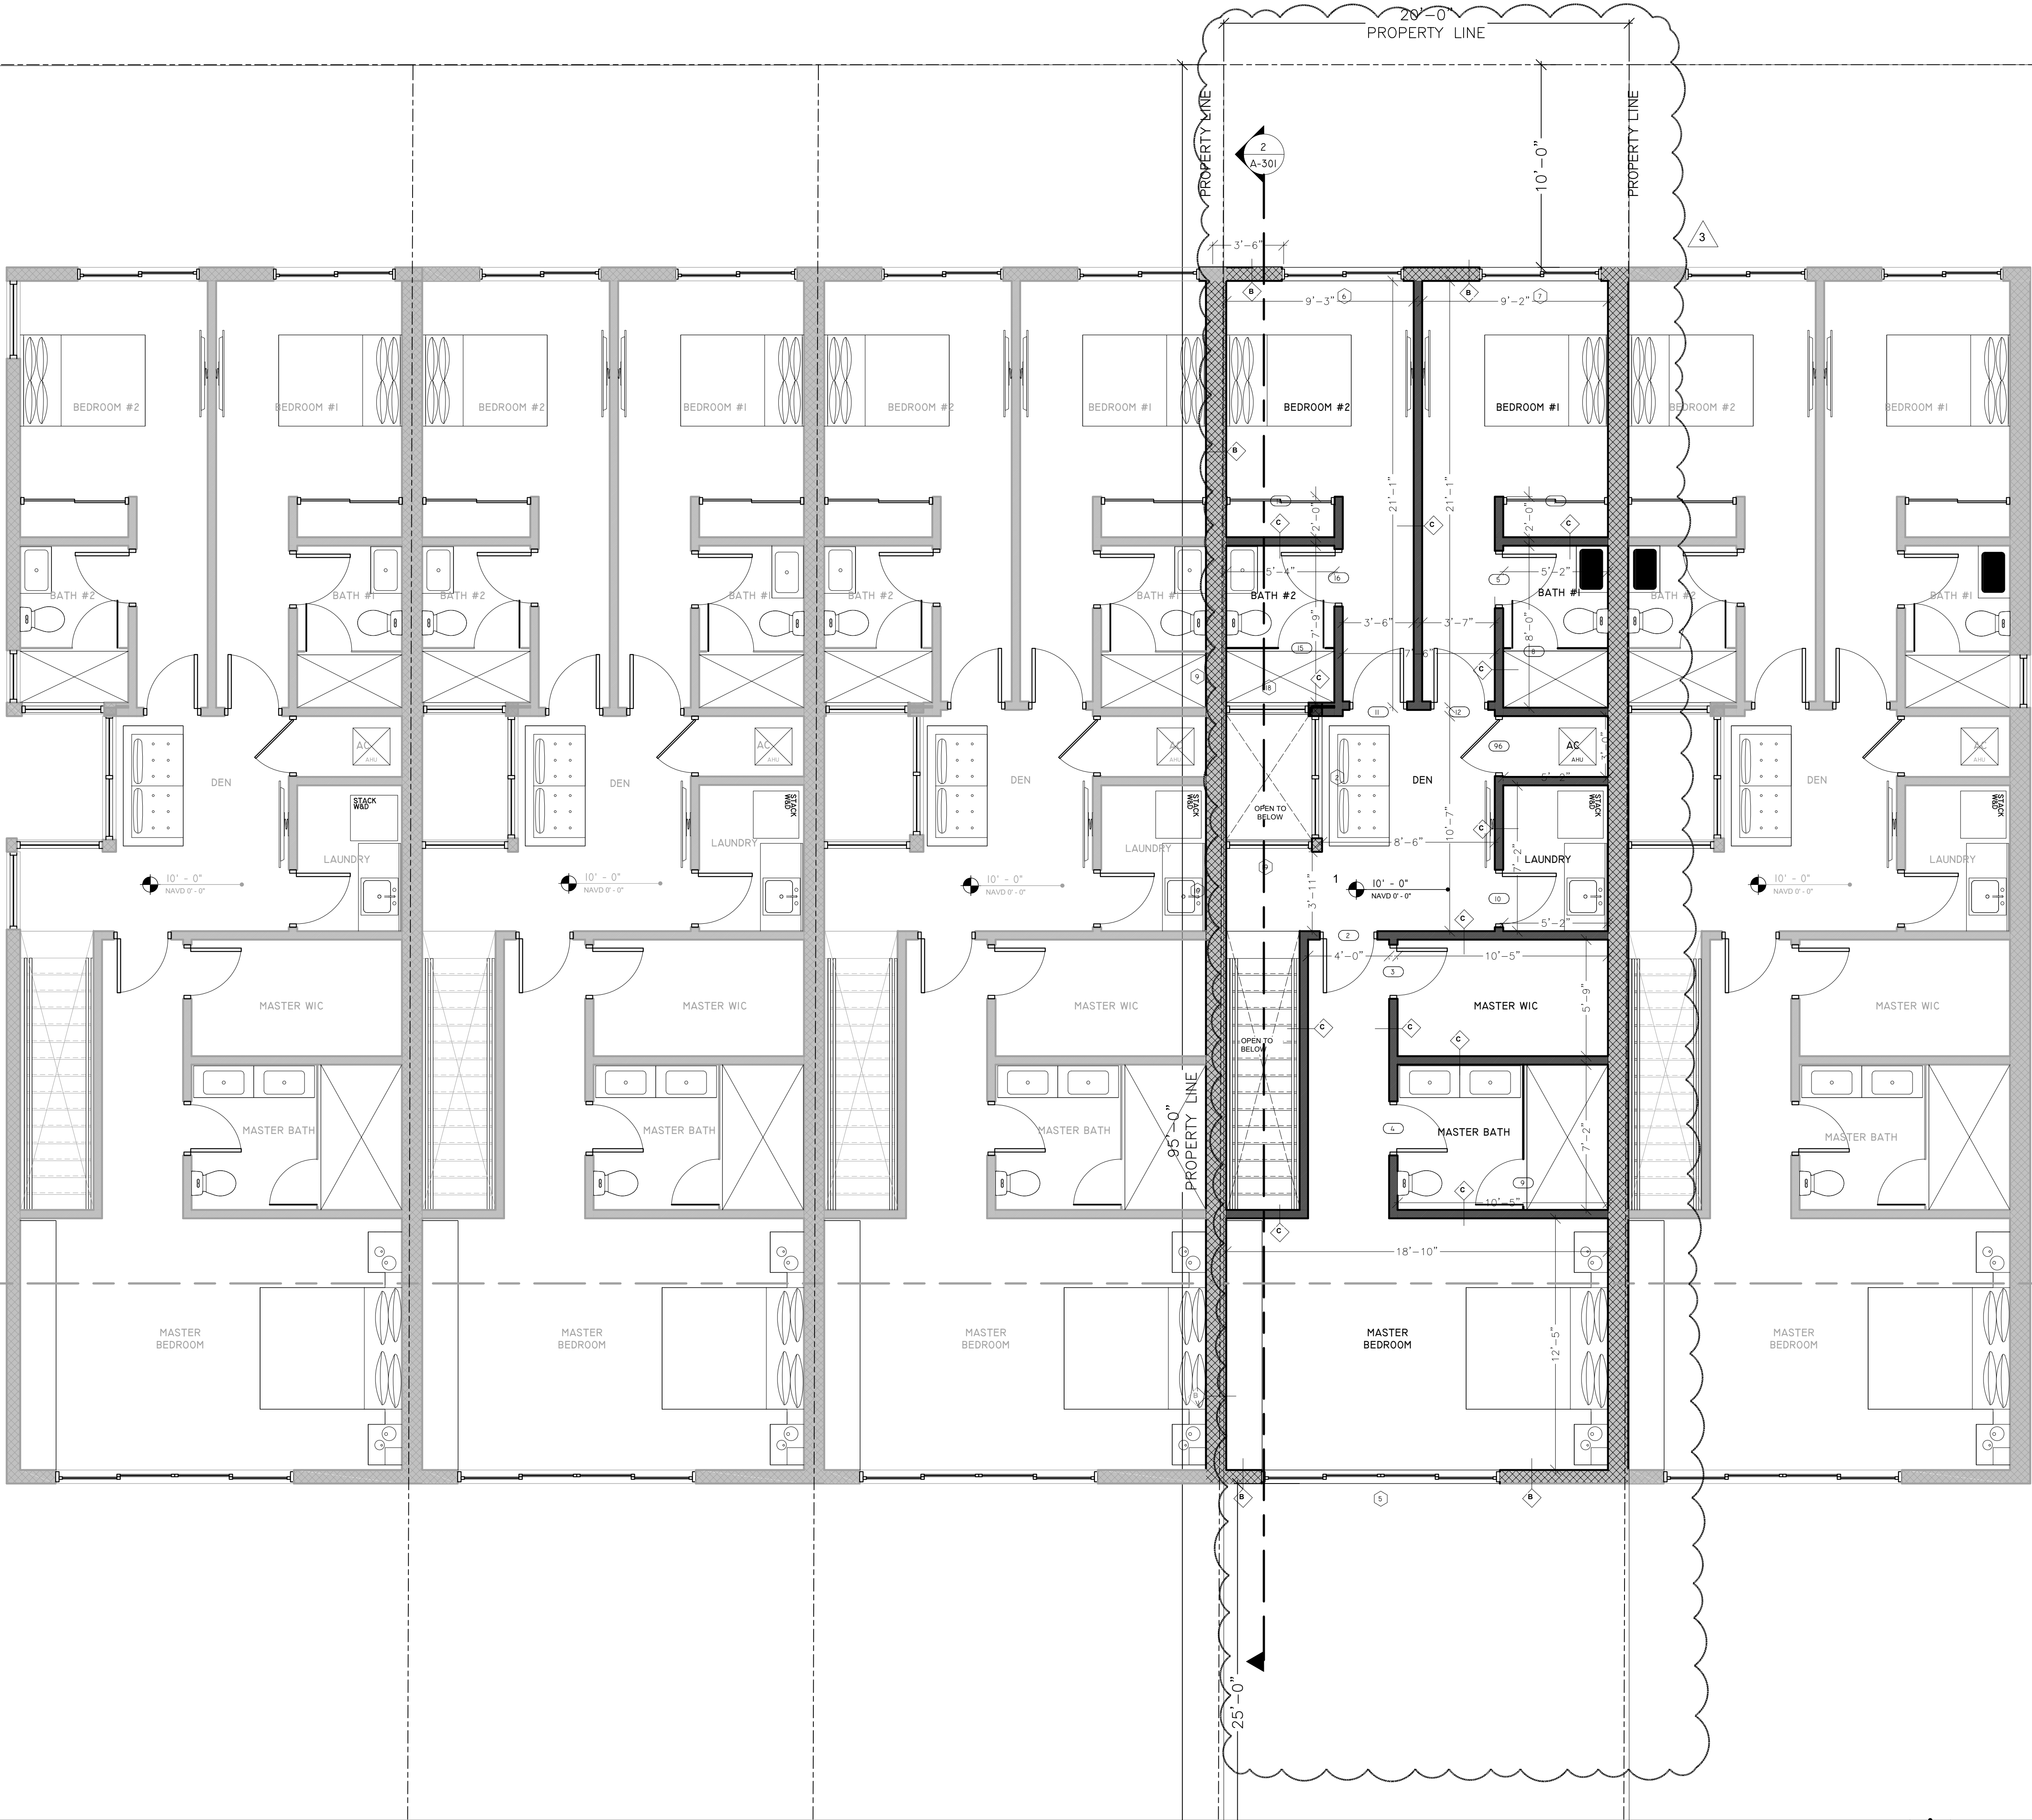

2ND FLOOR
1/4" = 1'-0"

DRC

PZ24-12000008
12/17/2025