


LEGEND:

WOOD CLADDING

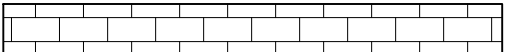


SMOOTH STUCCO




CONCRETE FAUX




WOOD TRIM

 

1 EAST ELEVATION
1/4" = 1'-0"

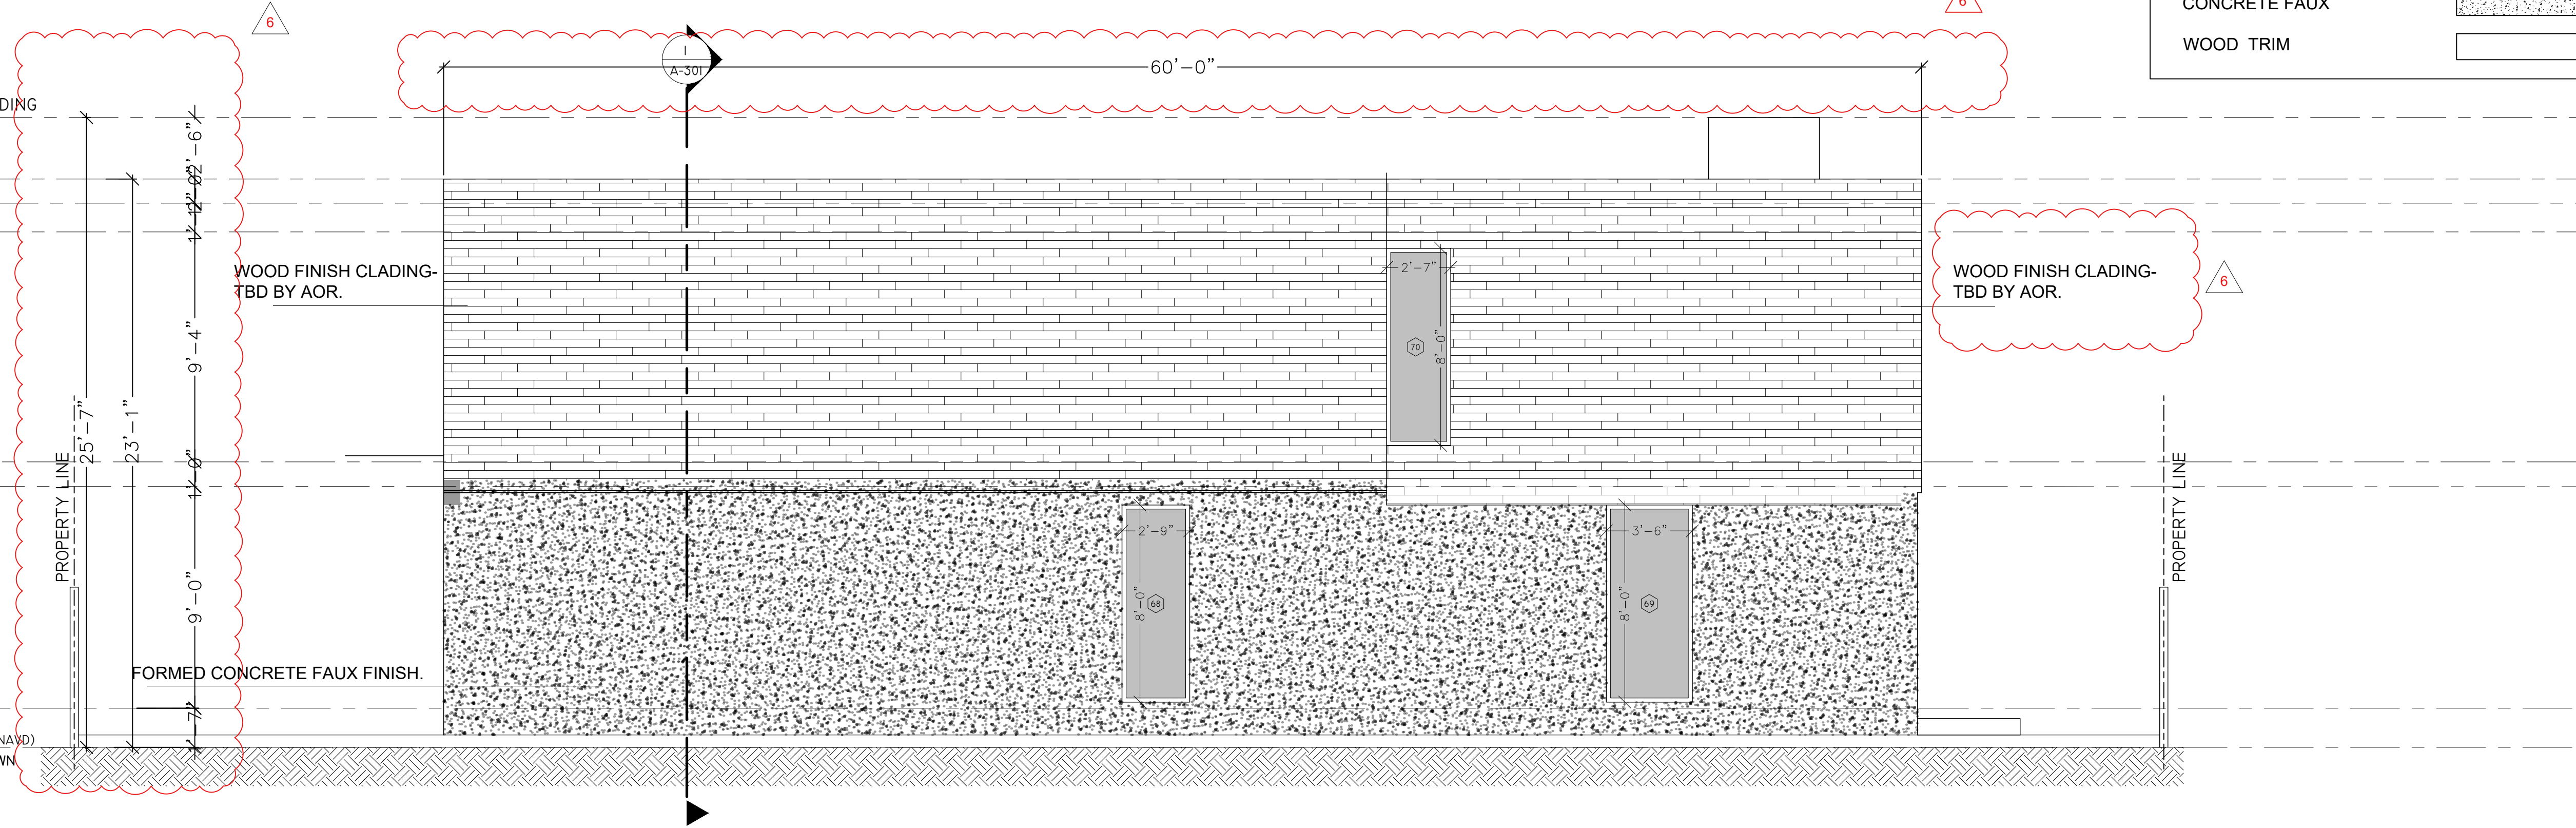

2 RIGHT ELEVATION
1/4" = 1'-0"

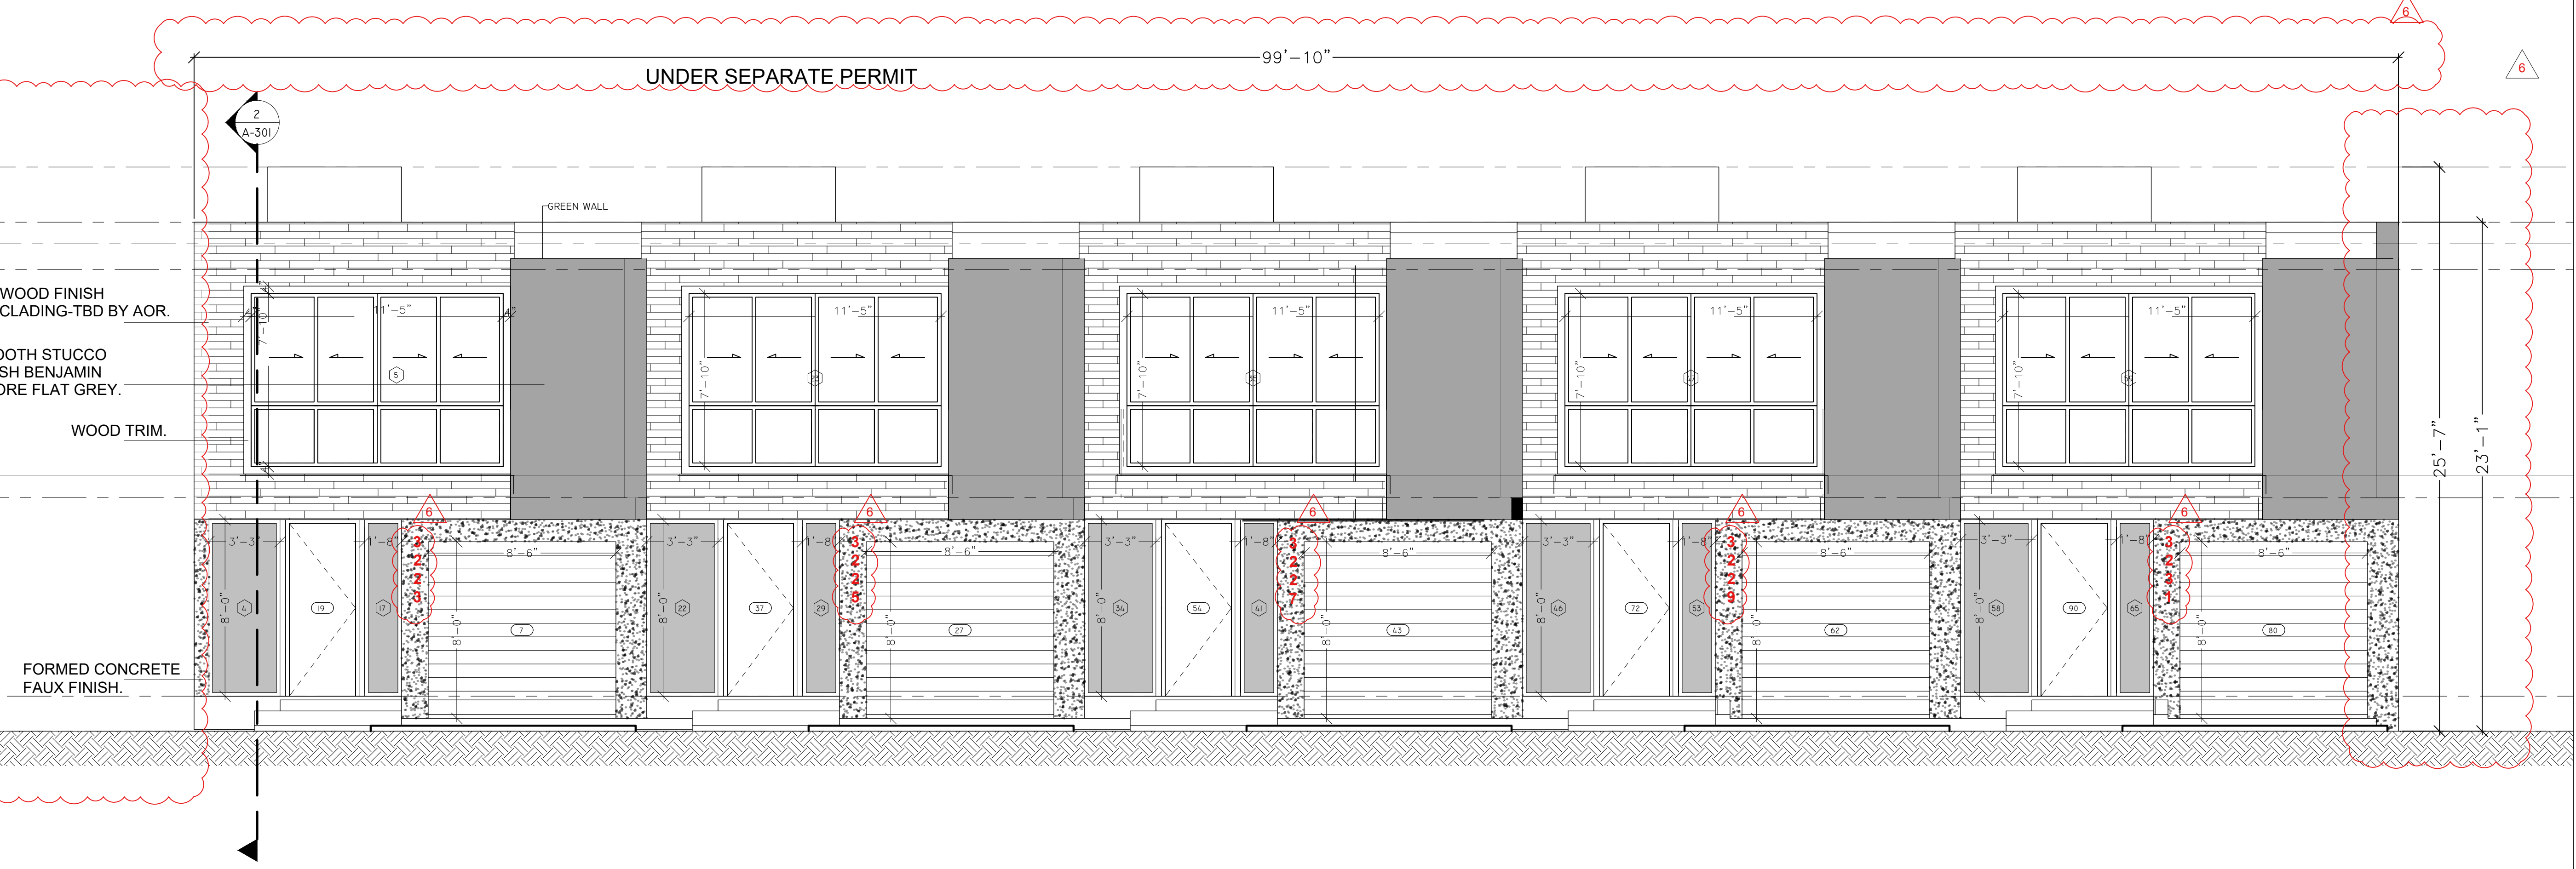

DRC

PZ24- 12000008
12/17/2025