

DRC

PZ24-12000008  
09/03/2025

DRC  
PZ24-12000008  
01/15/2025  
GANEM CONSULTING ENGINEERING  
FL C.A. #31187 FL P.E. #74745  
1500 BISCAYNE BLVD, SUITE 105  
NORTH MIAMI BEACH, FL 33160  
TEL: (786) 916-6546  
info@ganemce.com

KEY PLAN

Alioskar  
Ganem  
Osorio  
Digitally signed by  
Alioskar Ganem  
Osorio  
Date: 2024.12.02  
12:22:05 -05'00'

CONSULTING ENGINEER  
ALIOSKAR GANEM  
FL C.A. #31187  
FL P.E. #74745  
PROFESSIONAL ENGINEER  
FLORIDA  
ALIOSKAR GANEM P.E.  
FL LIC. No. 74745  
ECO POMPANO TOWNHOME  
DEVELOPMENT

3225 NE 5TH ST. POMPANO  
BEACH, FL. 33062 UNIT 2


NOTES/COMMENTS  
1 06-07-24  
3 11-01-24

REVISIONS / SUBMISSIONS

DRAWN BY: AG  
CHECKED BY: AG  
INITIAL DRAWING  
RELEASE DATE: ISSUE DATE

SECTION FLOOR

DRC  
PZ24-12000008  
01/15/2025  
A-102.2

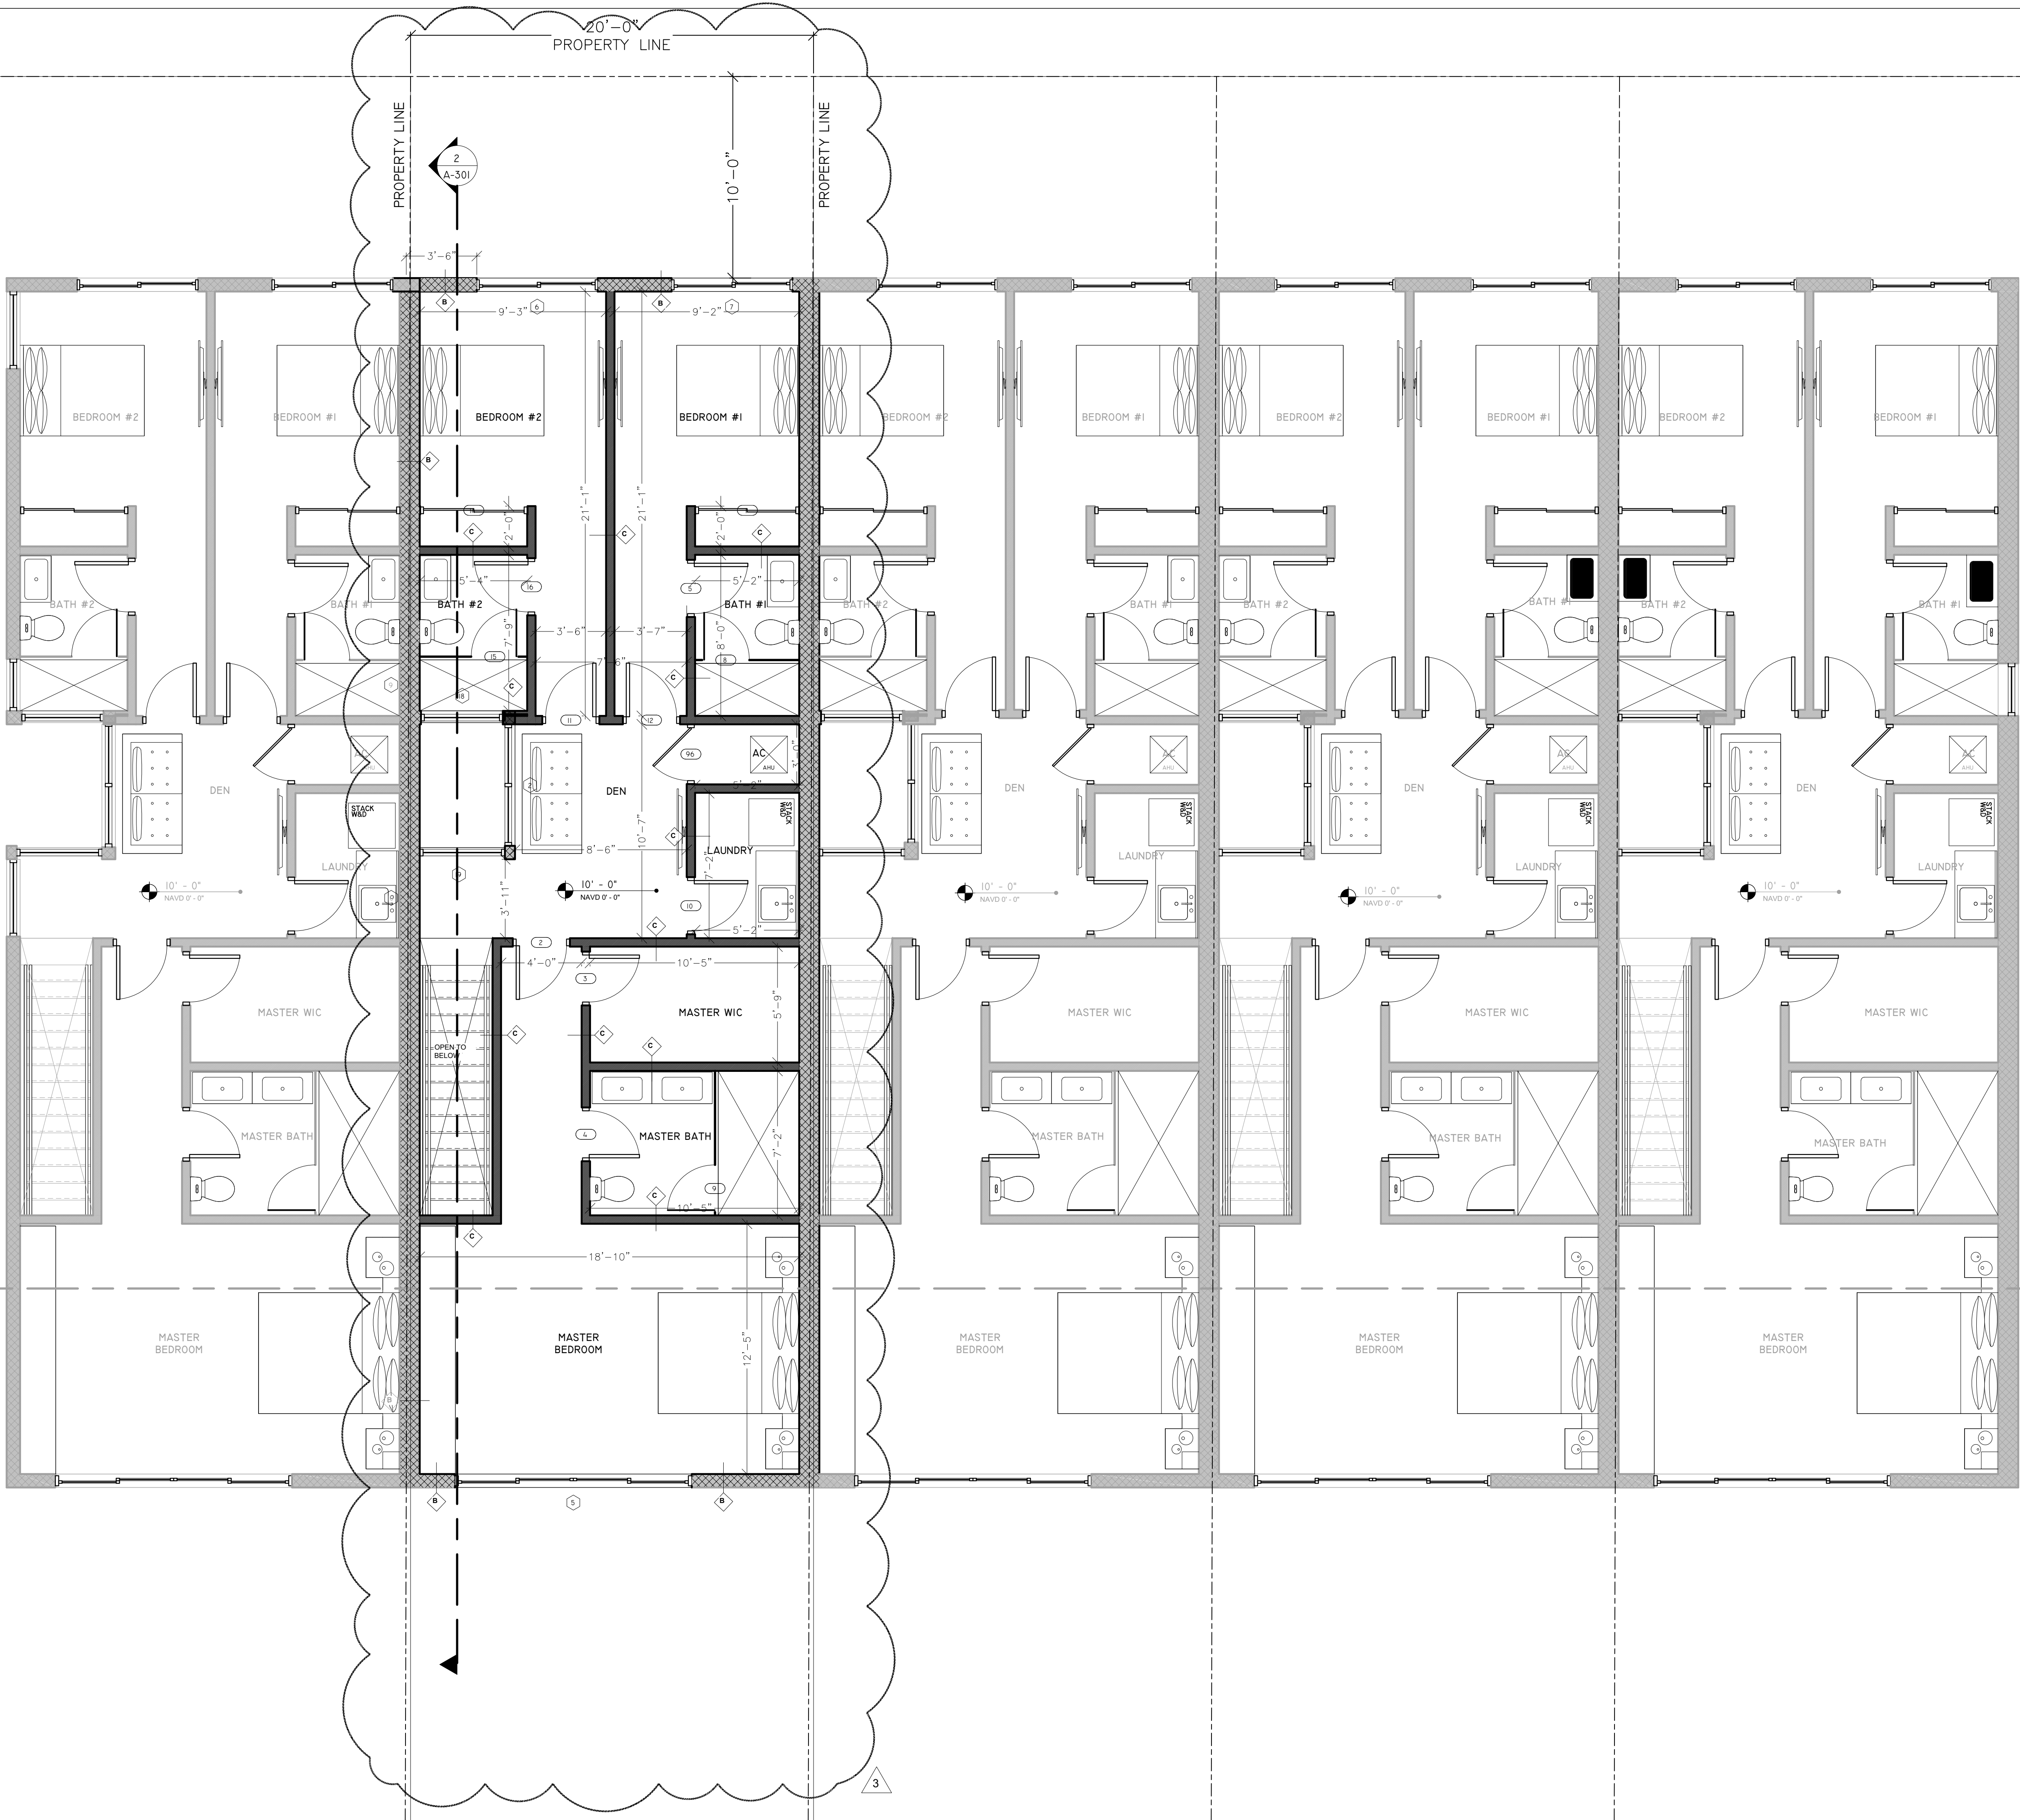

2ND FLOOR  
1/4" = 1'-0"