


KEYPLAN

CONSULTING ENGINEER

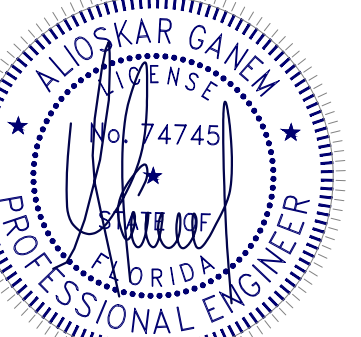

ALIOSKAR GANEM P.E.  
FL. LIC. No. 74745

ECO POMPANO TOWNHOME  
DEVELOPMENT

3227 NE 5TH ST, POMPANO  
BEACH, FL. 33062 UNIT 3  
(ID No. 4843-31-08-0283)

NOTES/COMMENTS

1 06-07-24

2 09-12-24


6 10-10-2025

REVISIONS / SUBMISSIONS

DRAWN BY: AG  
CHECKED BY: AG  
INITIAL DRAWING  
RELEASE DATE: ISSUE DATE

SECTIONS

A-301.3

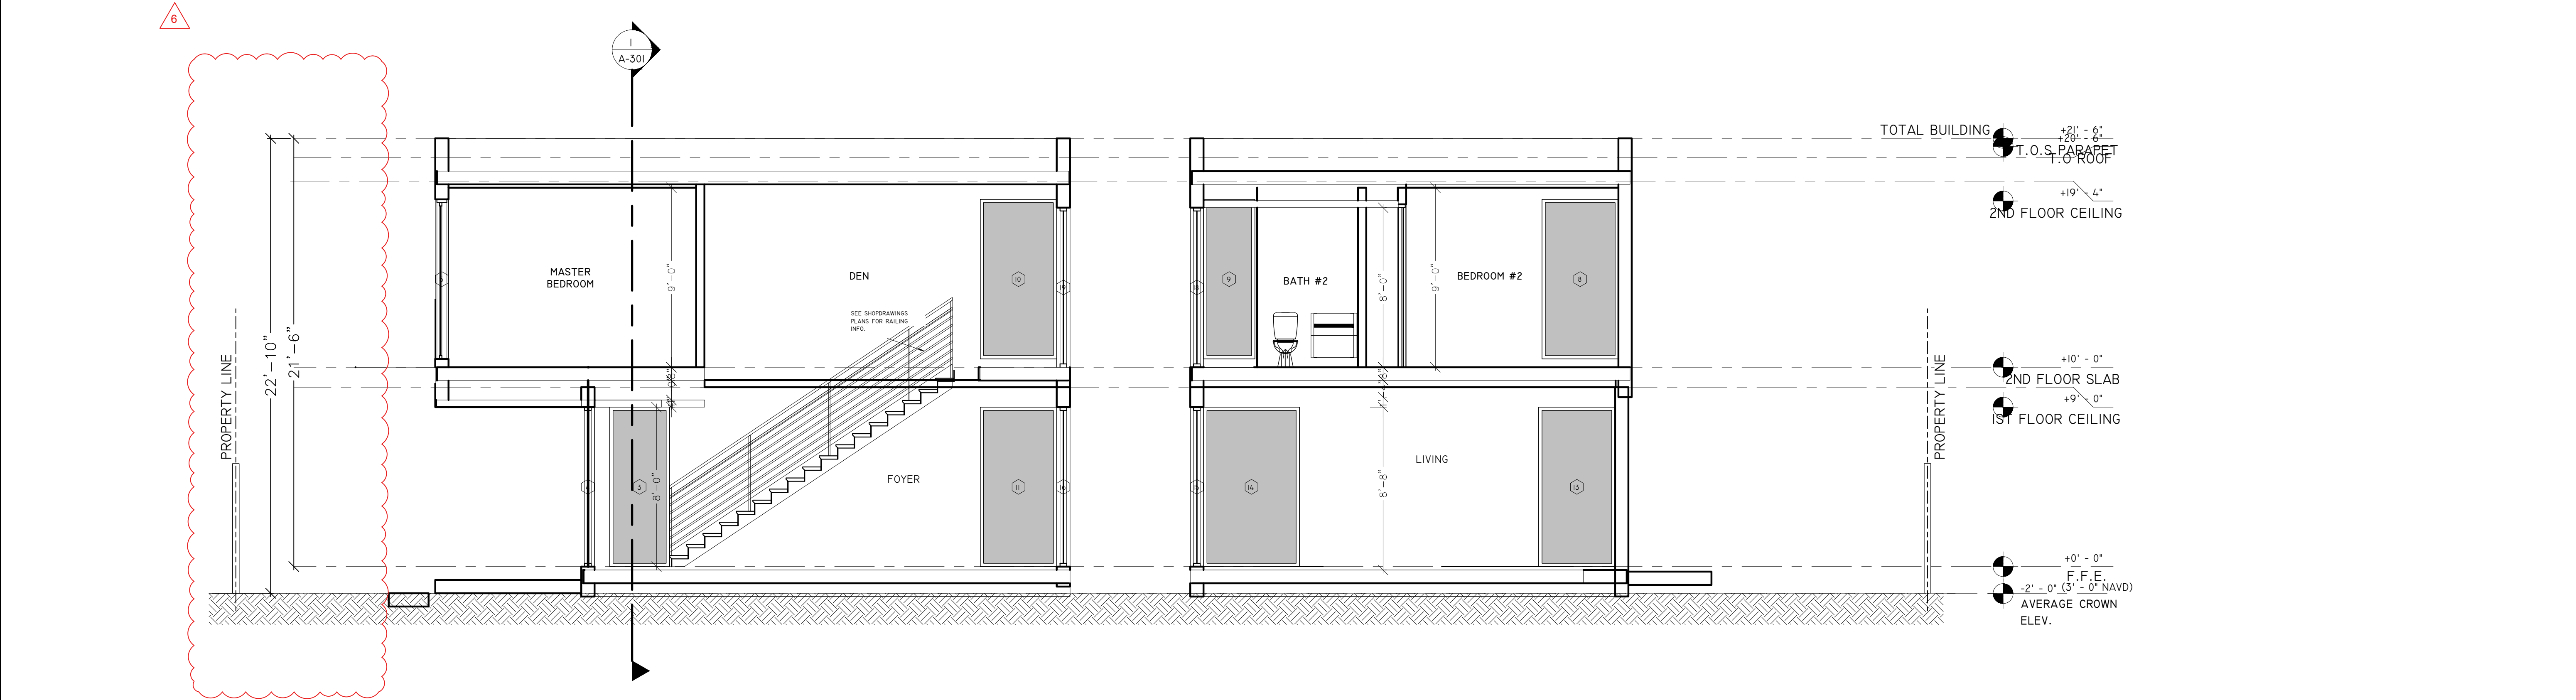

2 SECTION A  
1/4" = 1'-0"

