


DRC

PZ24-12000008
09/03/2025

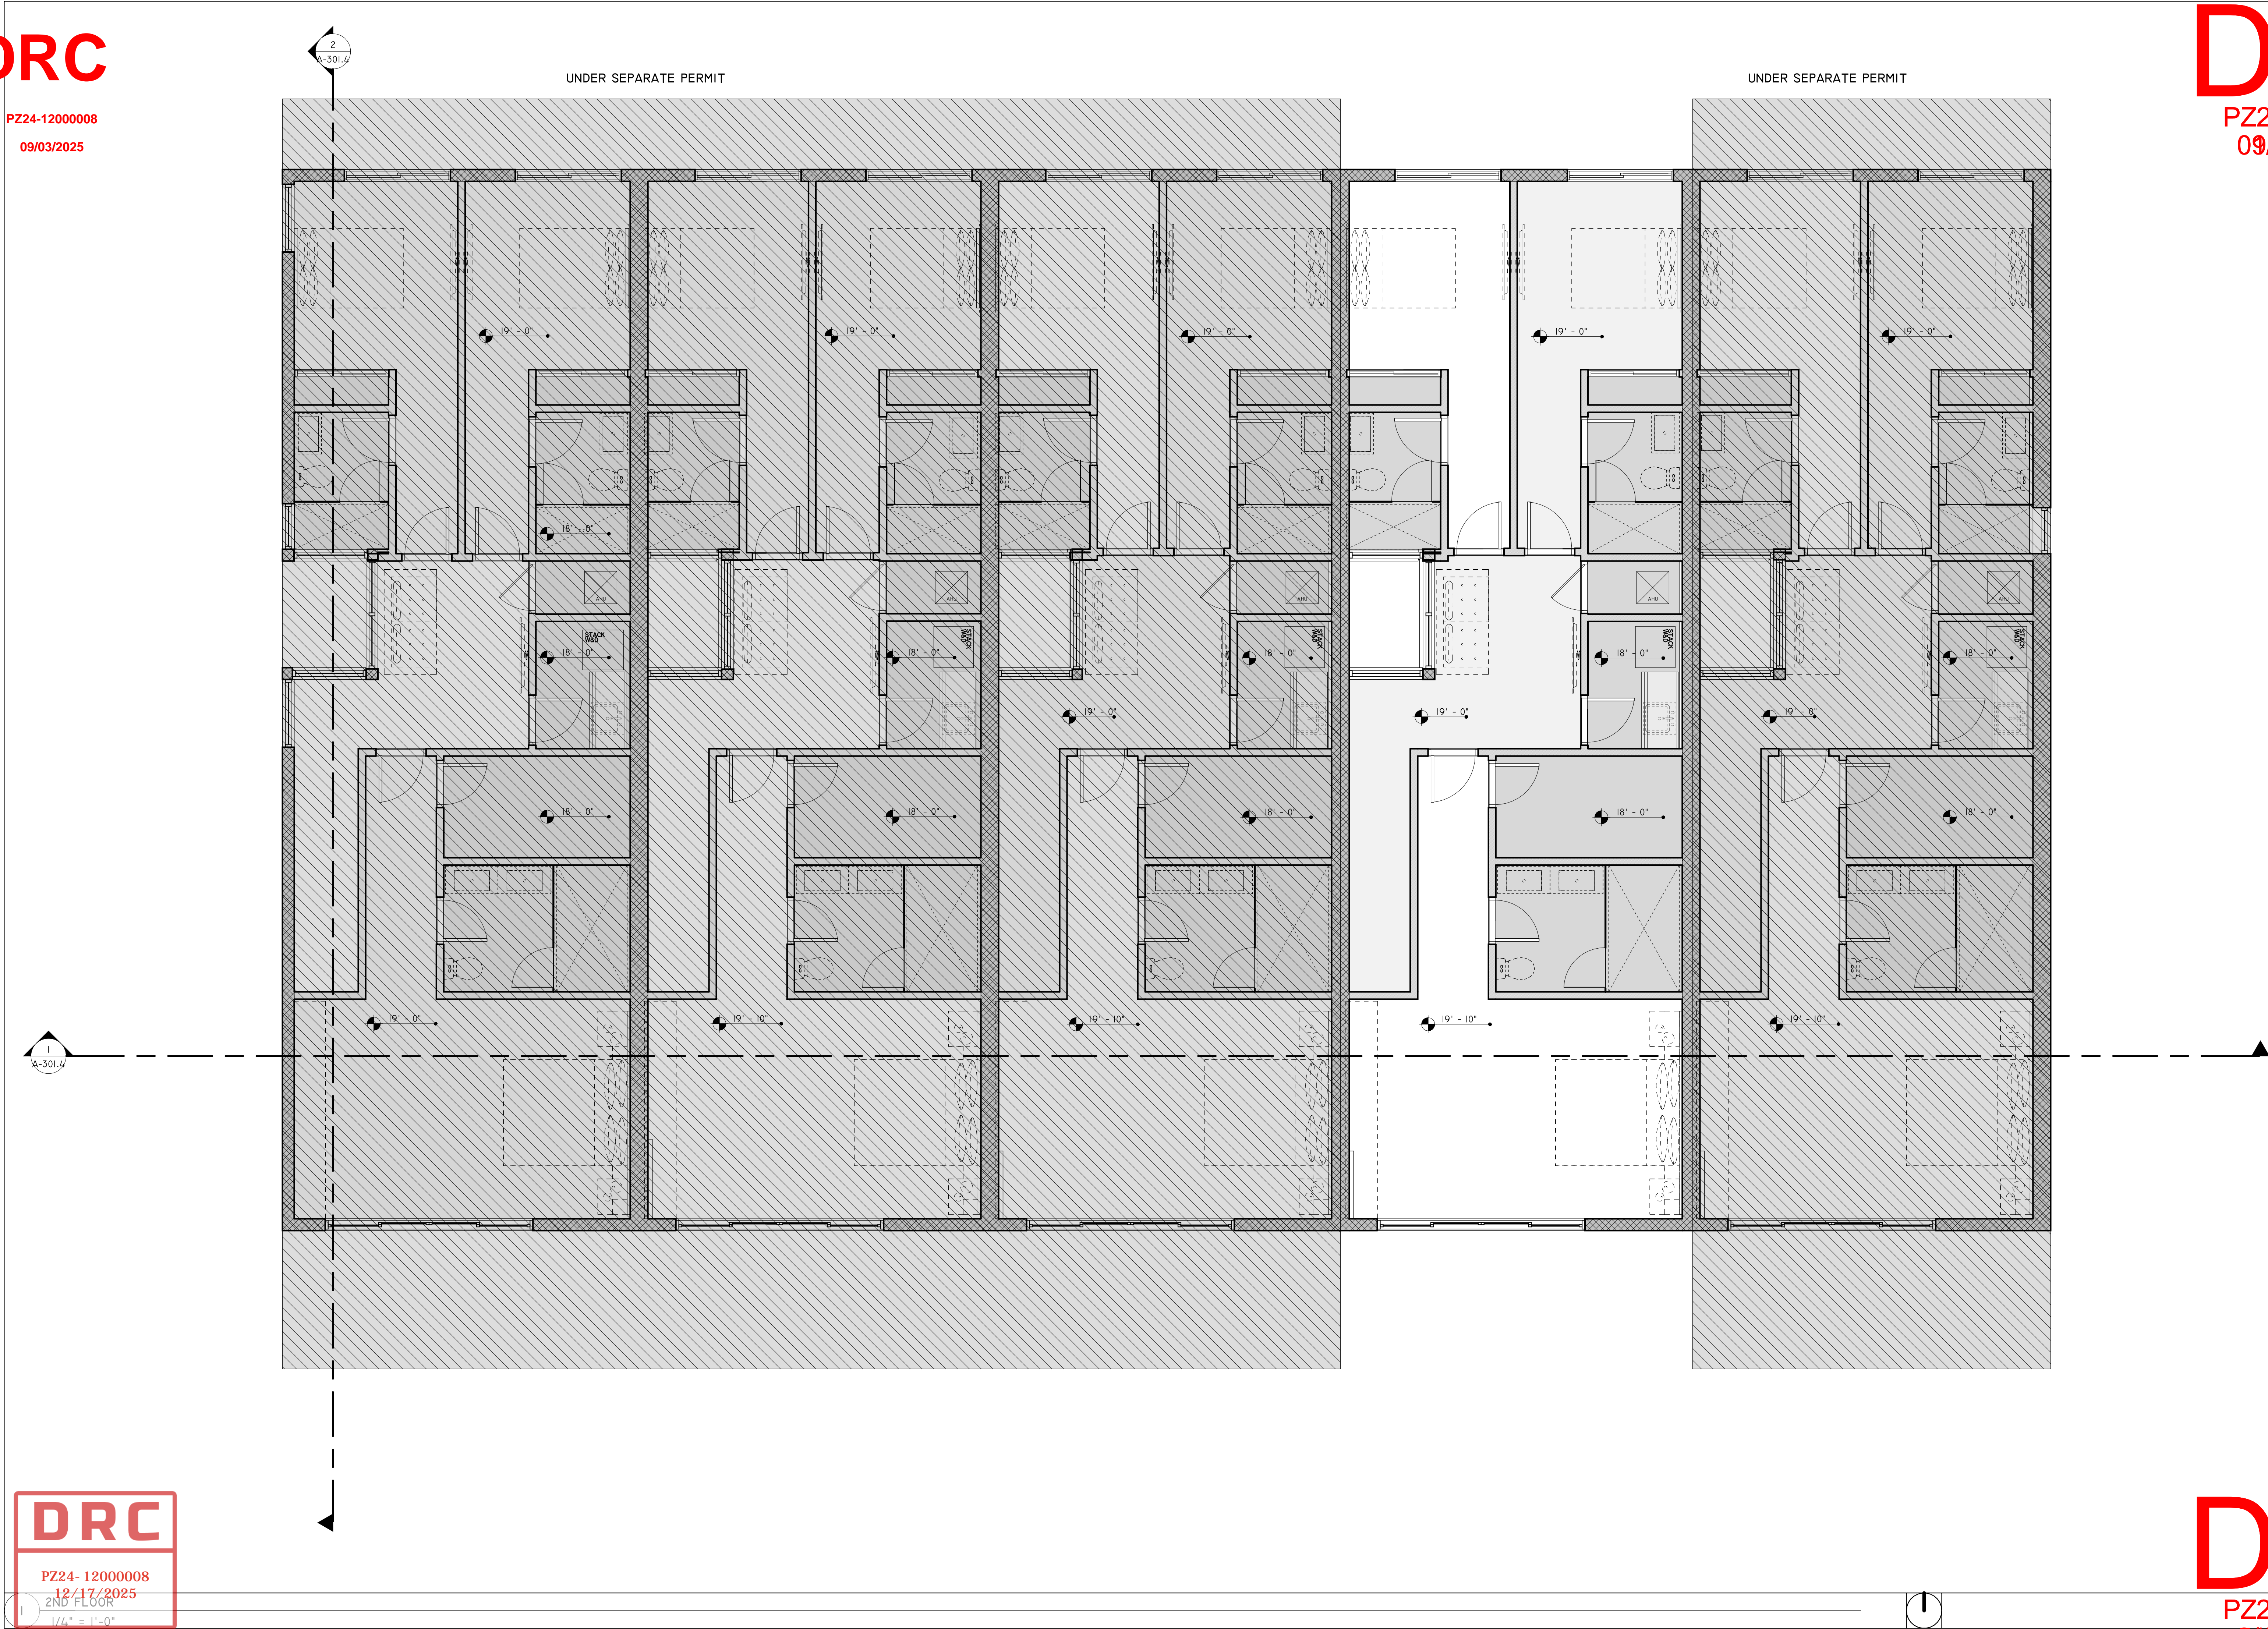

DRC

PZ24-12000008
09/18/2025

KEYPLAN

Alioskar
Ganem
Osorio

Digitally signed by
Alioskar Ganem
Osorio
Date: 2024.01.26
11:07:35 -05'00'

CONSULTING ENGINEER



ALIOSKAR GANEM P.E.
FL LIC. No. 74745

ECO POMPANO TOWNHOME
DEVELOPMENT

3229 NE 5TH ST, POMPANO
BEACH, FL, 33062

PROPERTY ID.
484331080284

UNIT 4

NOTES/COMMENTS

REVISIONS / SUBMISSIONS

DRAWN BY: AG
CHECKED BY: AG
INITIAL DRAWING
RELEASE DATE: ISSUE DATE

DRC

PZ24-12000008
01/15/2025

DRC
PZ24- 12000008
12/17/2025
2ND FLOOR
1/4" = 1'-0"