


DRC

PZ24-12000008
09/03/2025

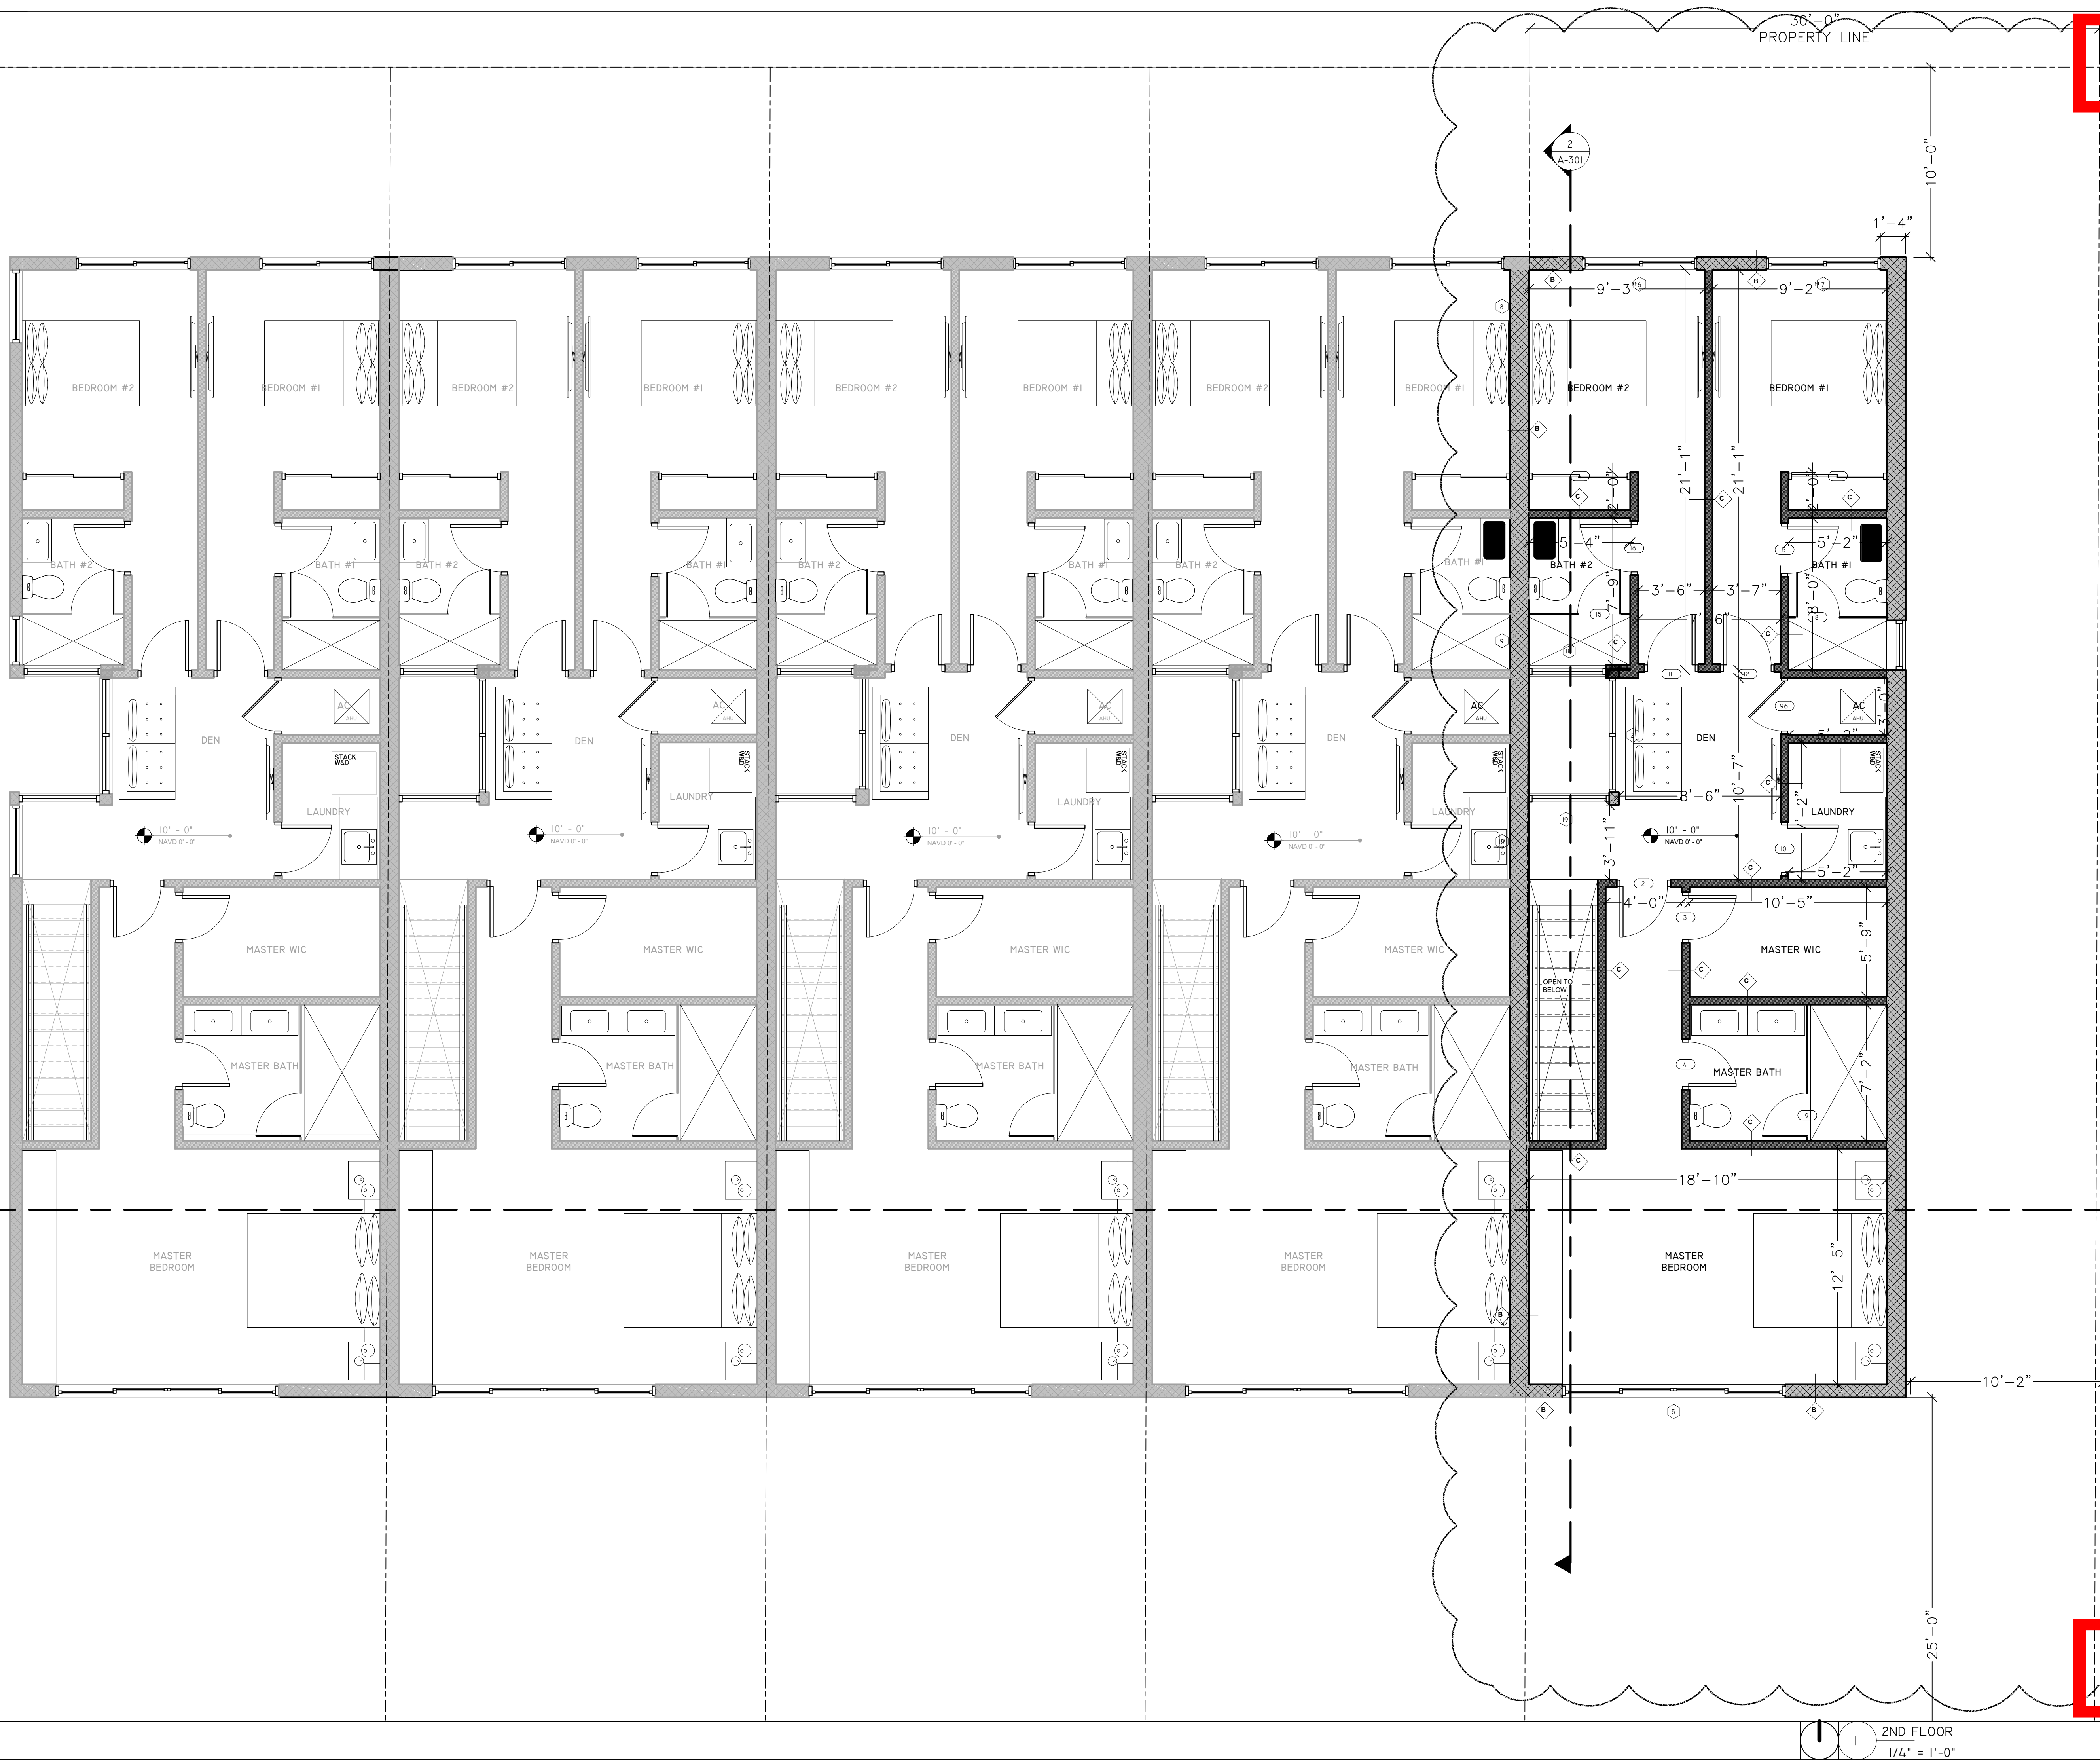


DRC
PZ24-12000008
01/15/2025
GANEM CONSULTING ENGINEERING
FL. C.A.#31187 FL. P.E.#74745
15805 BISCAYNE BLVD. SUITE 105
NORTH MIAMI BEACH, FL. 33160
TEL: (786) 916-5546
info@ganemce.com

KEYPLAN

Alioskar Ganem Osorio
Digitally signed by Alioskar Ganem Osorio
Date: 2024.12.02 13:08:05 -05'00'

CONSULTING ENGINEER

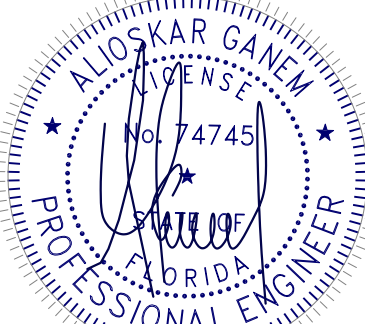

ALIOSKAR GANEM P.E.
FL. LIC. No. 74745

ECO POMPANO TOWNHOME DEVELOPMENT

3231 NE 5TH ST, POMPANO BEACH, FL. 33062 UNIT 5

NOTES/COMMENTS

- | | |
|---|----------|
| 1 | 06-07-24 |
| 3 | 11-01-24 |

REVISIONS / SUBMISSIONS

DRAWN BY: AG
CHECKED BY: AG
INITIAL DRAWING RELEASE DATE: ISSUE DATE

SECOND

DRC
PZ24-12000008
01/15/2025

DRC
PZ24-12000008
12/17/2025