

DRC

PZ24-12000008
09/03/2025

DRC

PZ24-12000008
01/15/2025
GANEM CONSULTING ENGINEERING
FL. C.A. #31187 FL. P.E. #74745
15805 BISCAYNE BLVD. SUITE 105
NORTH MIAMI BEACH, FL. 33160
TEL: (786) 916-6546
info@ganemce.com

KEYPLAN

Alioskar
Ganem
Osorio
Digitally signed by
Alioskar Ganem
Osorio
Date: 2024.12.02
13:49:44 -05'00'

CONSULTING ENGINEER



ALIOSKAR GANEM P.E.
FL. LIC. No. 74745

ECO POMPAÑO TOWNHOME
DEVELOPMENT


3225 NE 5TH ST, POMPAÑO
BEACH, FL. 33062 UNIT 2

NOTES/COMMENTS

- | | |
|---|----------|
| 1 | 06-07-24 |
| 3 | 11-01-24 |

REVISIONS / SUBMISSIONS

DRAWN BY:	AG
CHECKED BY:	AG
INITIAL DRAWING	ISSUE DATE
RELEASE DATE:	

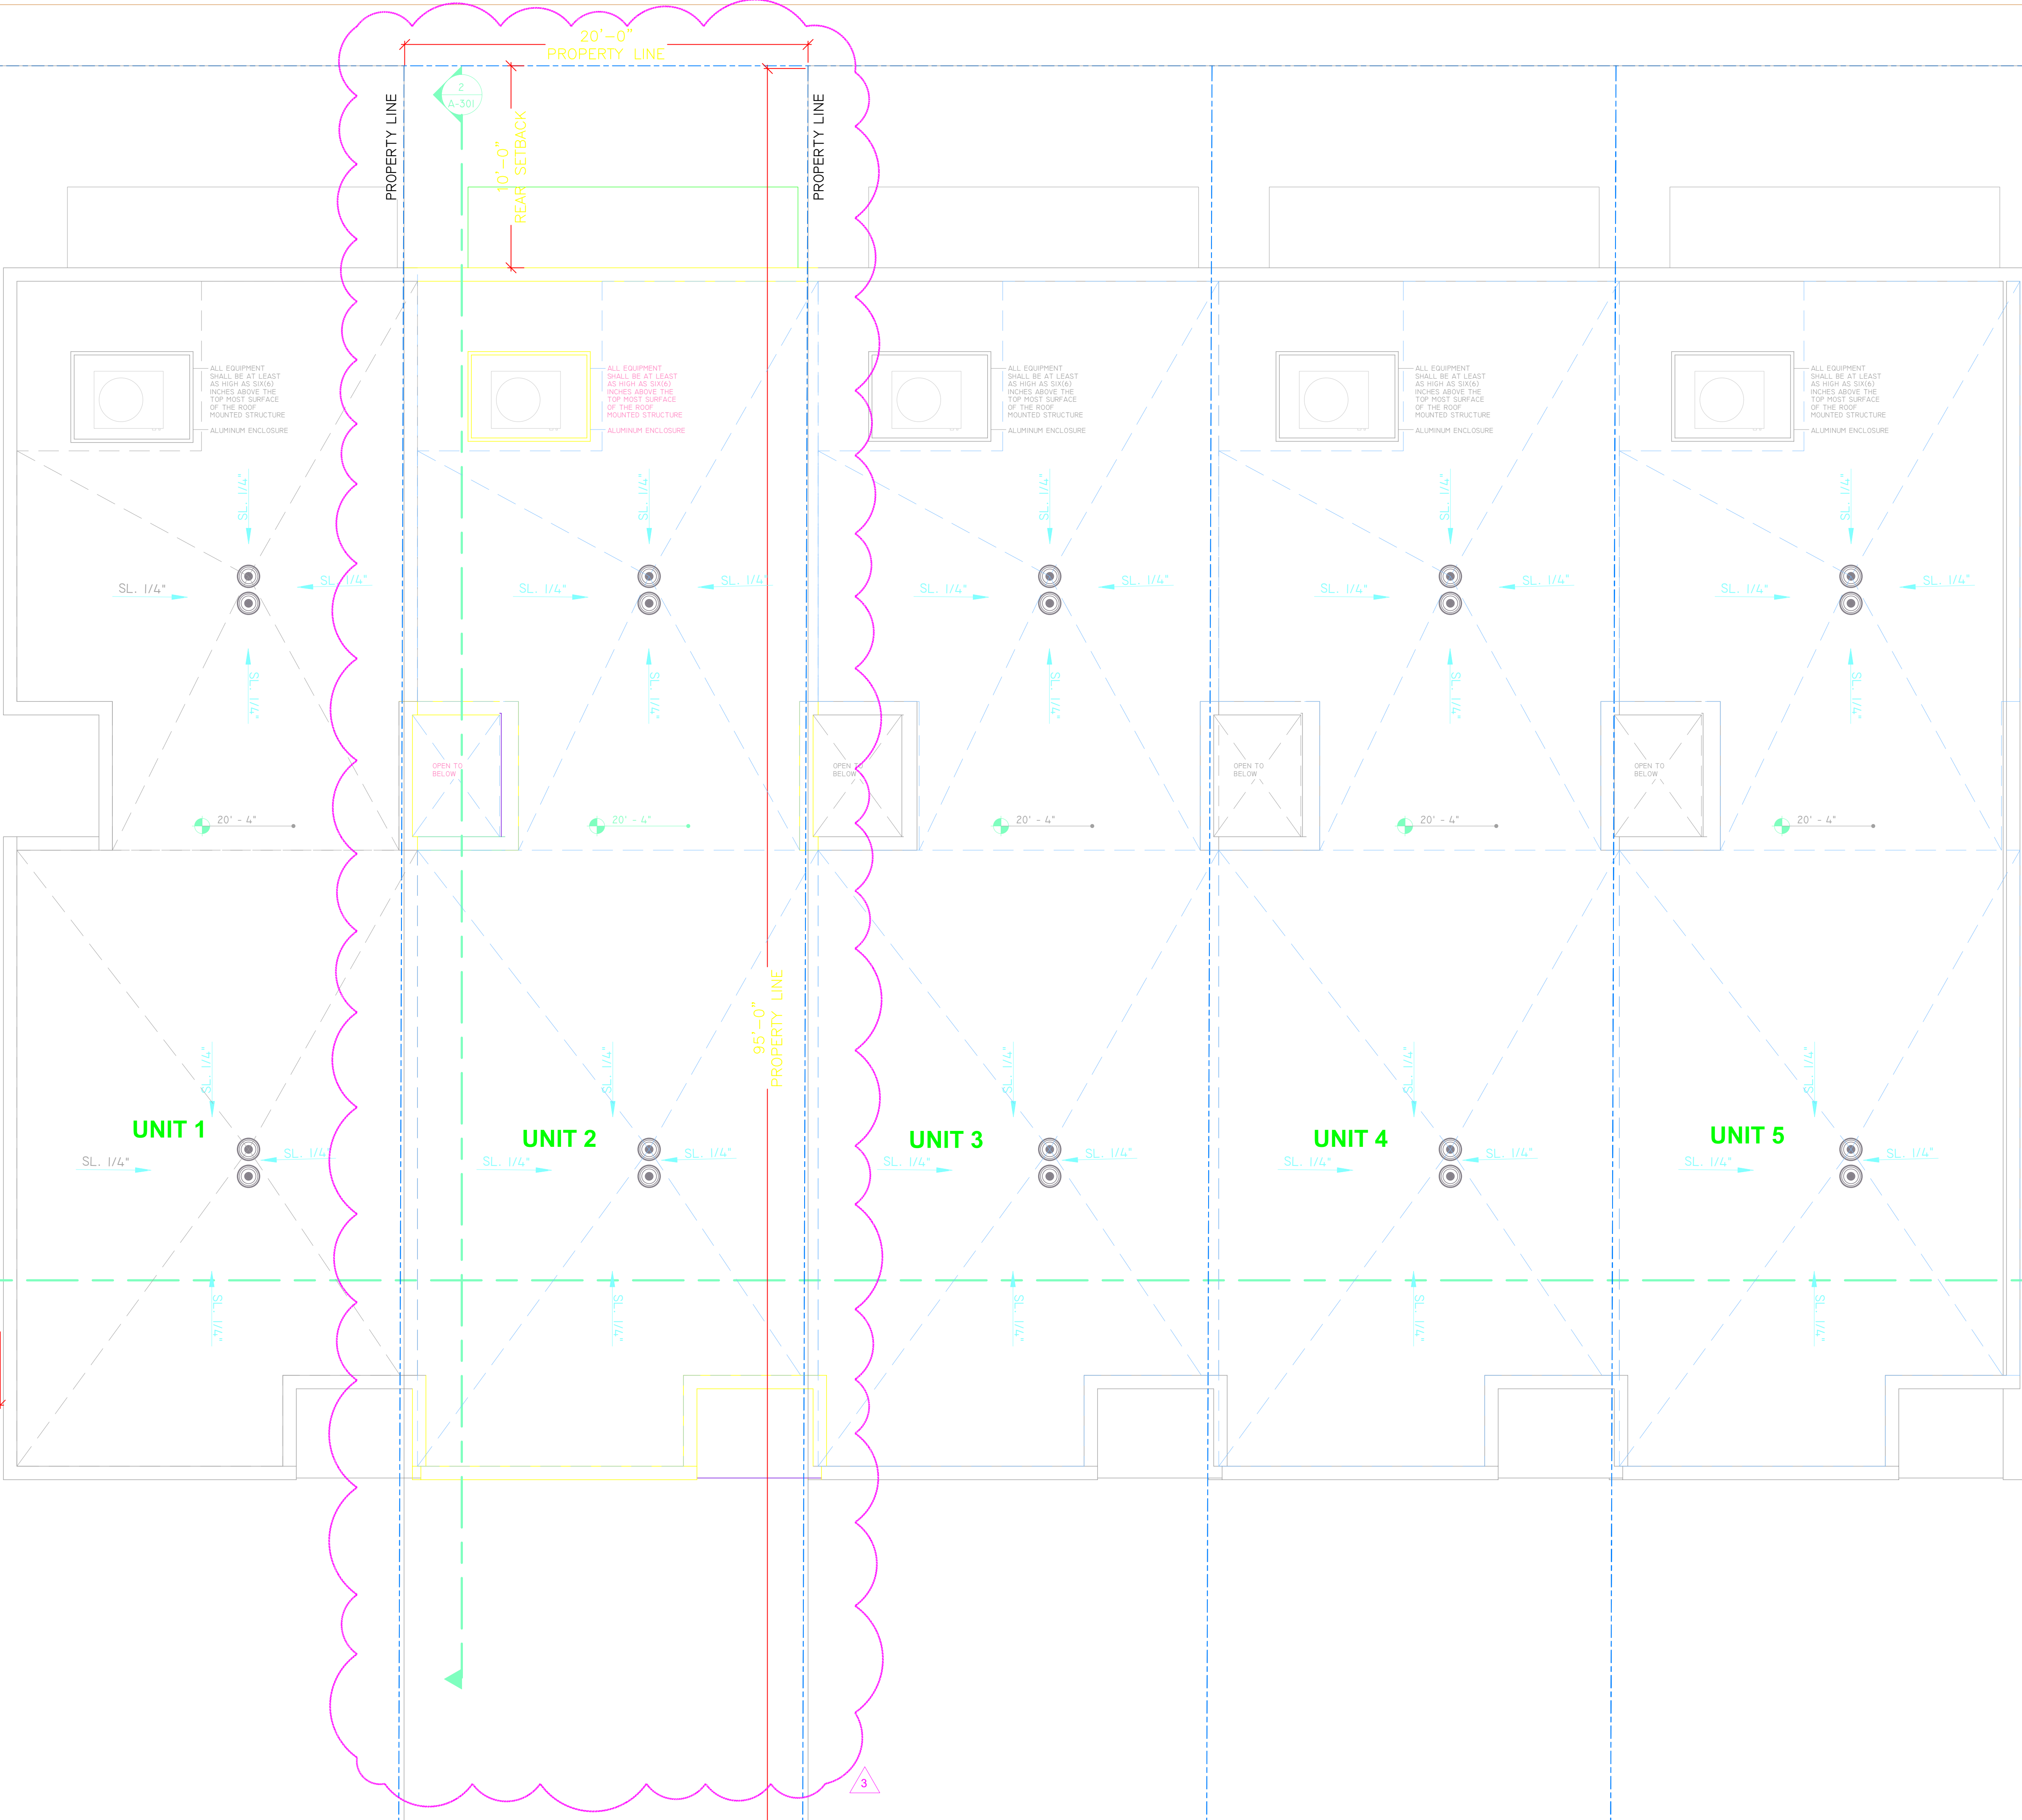

DRC

PZ24- 12000008
12/17/2025

DRC

PZ24-12000008
01/15/2025

T.O. ROOF
1/4" = 1'-0"